

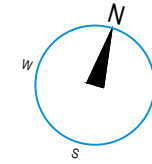


HIGH HOLBORD

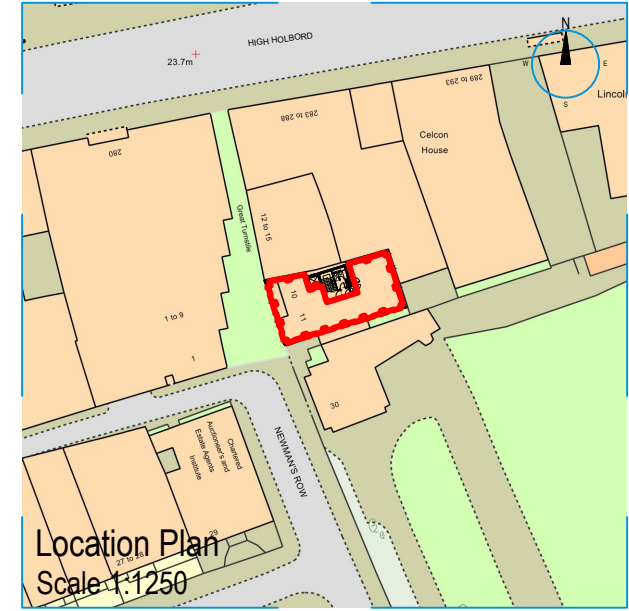

GREAT TURNSTILE

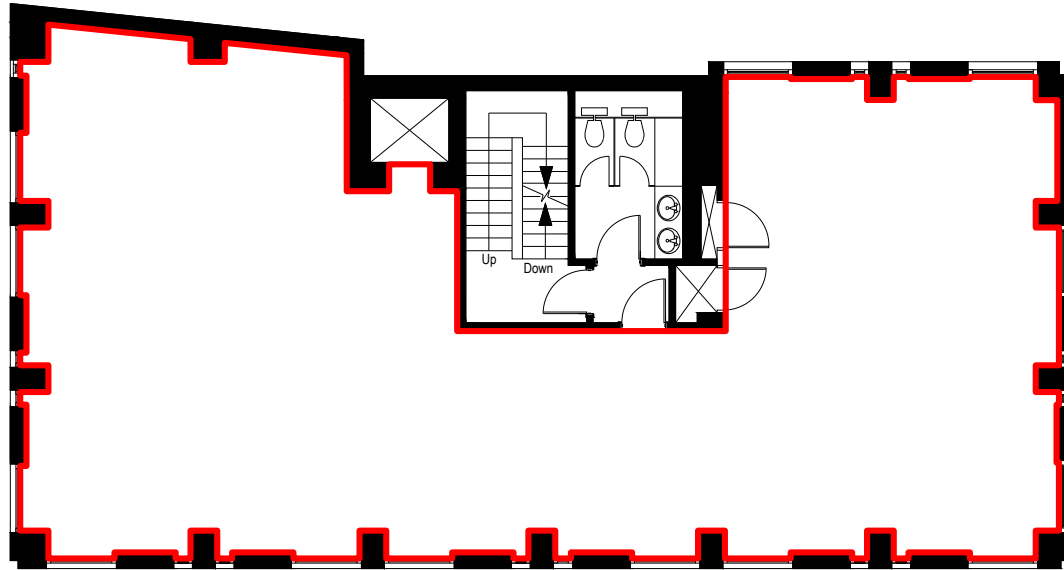

Scale 1:150 @ A4



PROJECT

10 Great Turnstile  
London  
WC1V 7JU

DRAWING TITLE

Second Floor Plan

SCALE

1:150 @ A4

Land Registry Compliant Lease Plan

DRAWN BY

MV\_31/07/17

DATE OF INSPECTION

24/02/17

QA ASSESSOR

PJ

DRAWING NO.

10115548\_B4



Pure Real Estate  
Services Limited  
Chartered Surveyors

CONTACT

E: [surveys@pureres.co.uk](mailto:surveys@pureres.co.uk)  
T: +44 (0) 20 7233 6688  
W: [www.pureres.co.uk](http://www.pureres.co.uk)