


Rear Elevation

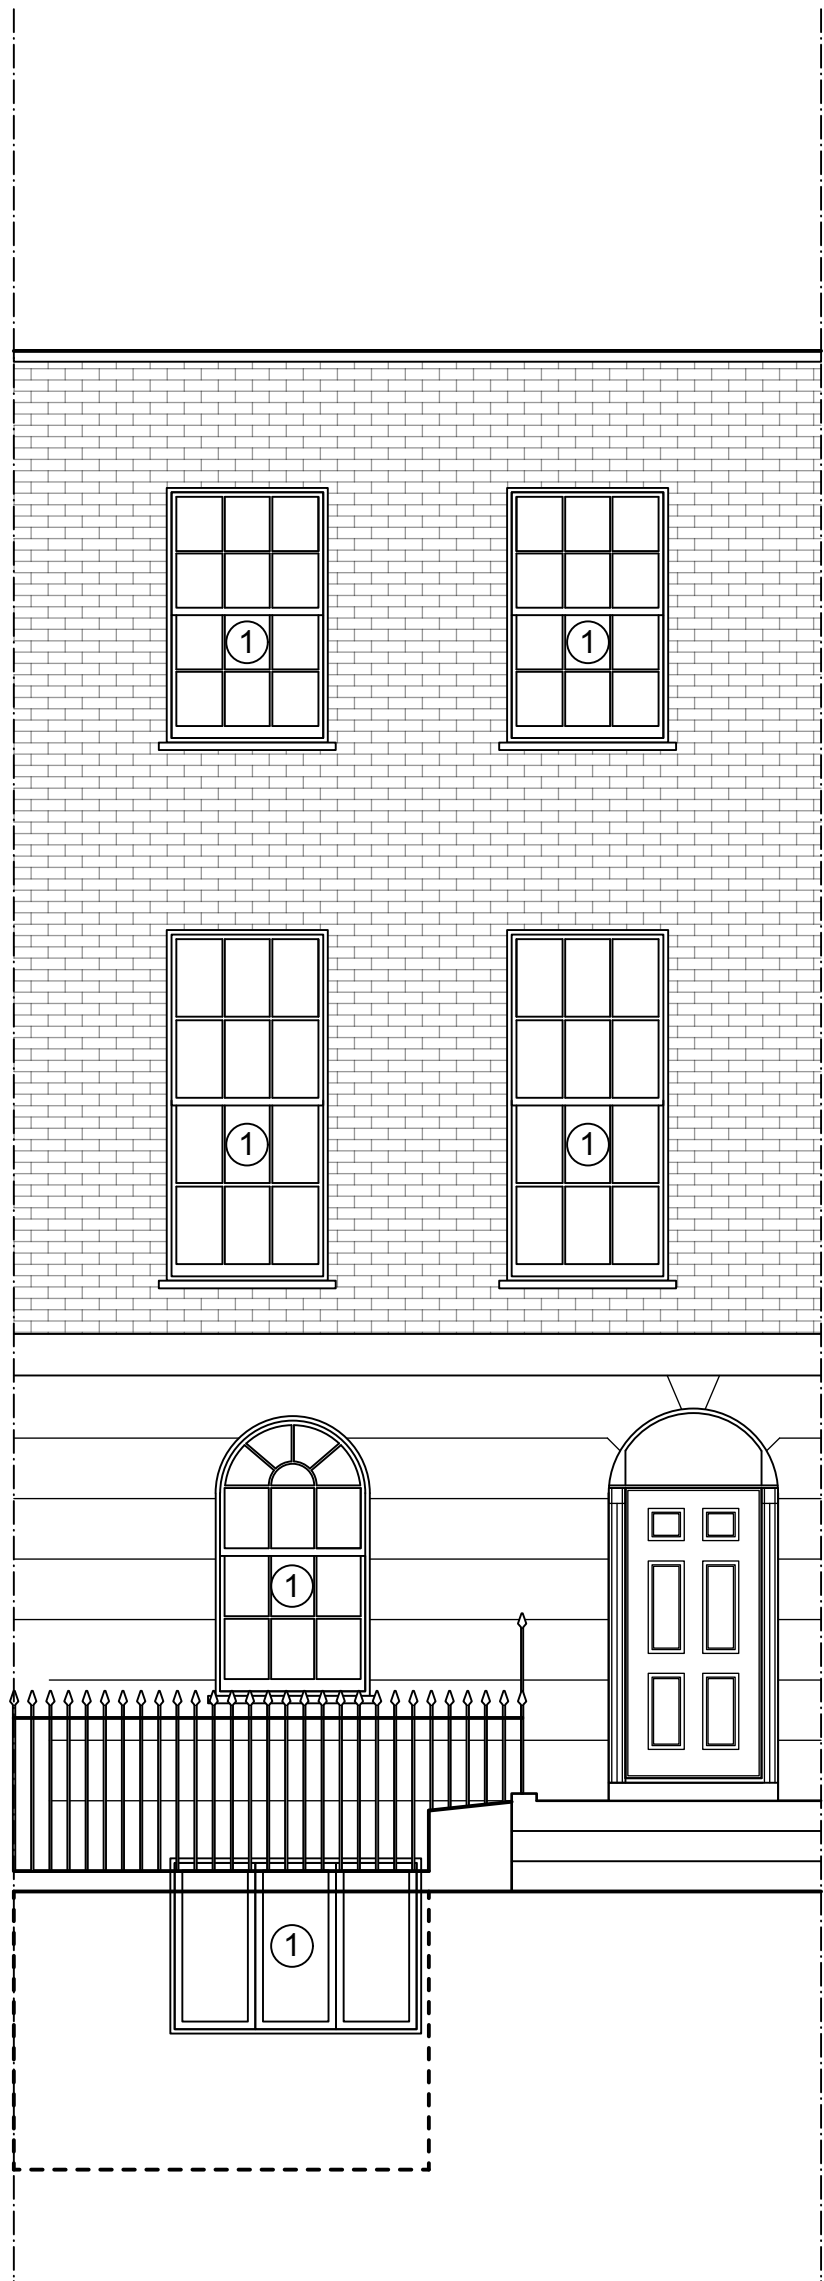

Front Elevation

- ① Existing window replaced with painted timber sash window to match existing. Glazing type Fineo, see attached document specifying the glazing. All detailing same as replaced windows to adjacent 116 St Pancras way.

rev

project

114 St Pancras way
London NW1

scale

1:100@A3

dwg no

180 - 101

drawing title

Existing/Proposed
Elevations

date

03.2021

rev

kralform ltd
architecture
& design

t 020 7485 8102
mail@kralform.com
www.kralform.com