




● Green Roof Plan



Example photo for illustration purposes

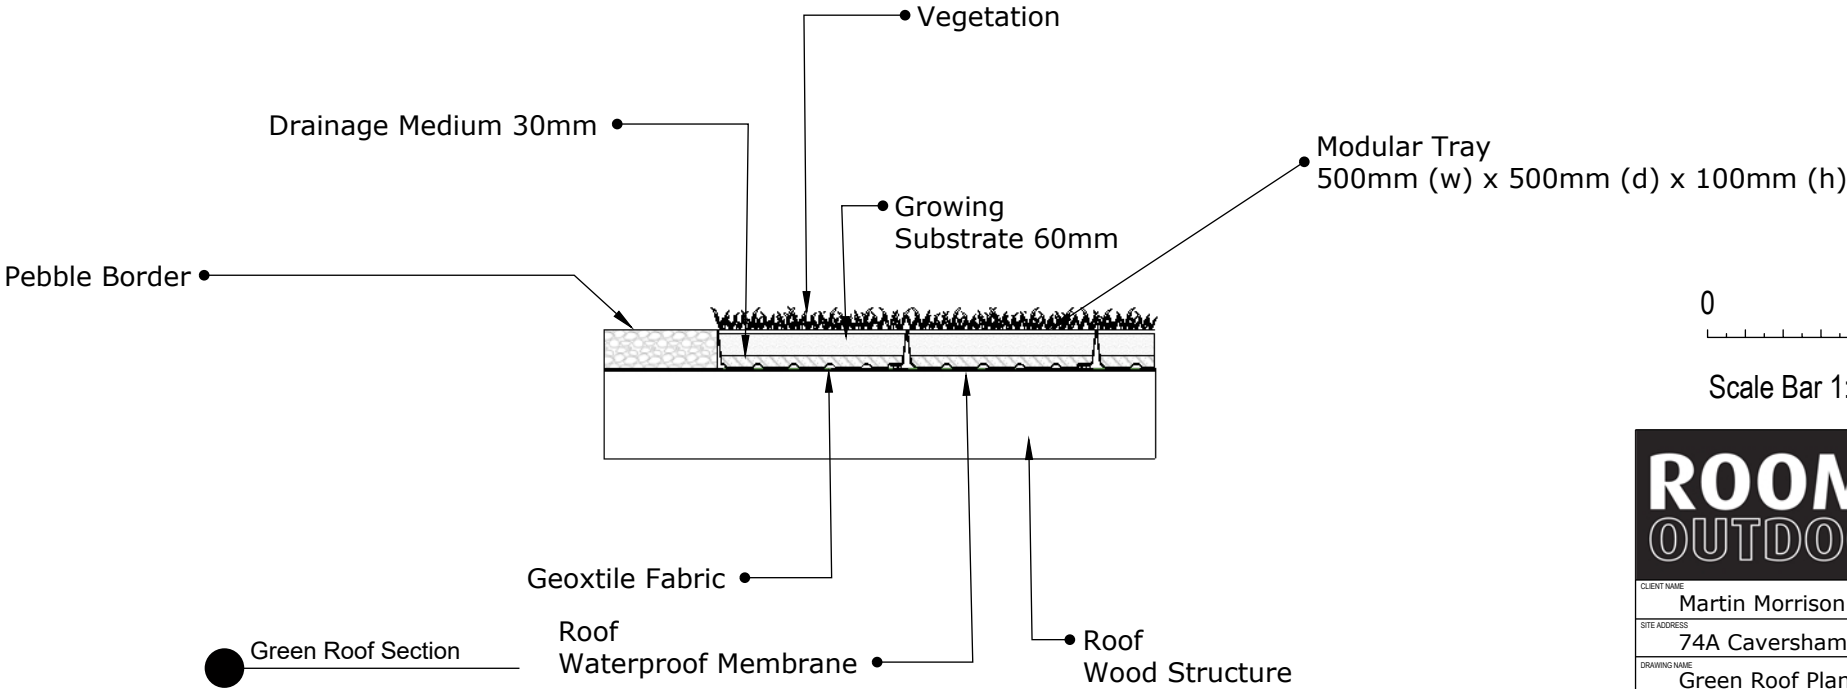

● Green Roof Section

0 500mm

Scale Bar 1:20 @A3

ROOMS OUTDOOR		Rooms Outdoor Limited 14 Market Road London, N7 9PW Tel: 02076070088 www.roomsoutdoor.co.uk	
CLIENT NAME Martin Morrison & Jessica Johnson			
SITE ADDRESS 74A Caversham Road, London, NW5 2DN			
DRAWING NAME Green Roof Plan and Section			
DRAWING NUMBER C30552	DRAWING DATE 11/03/21	REV 0	COPYRIGHT ROOMS OUTDOOR LTD
SCALE 1:20@A3		DRAWN BY JK	