




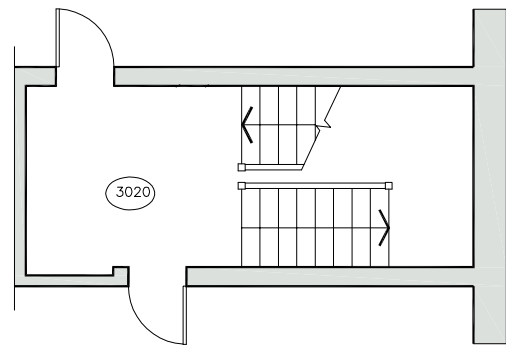


part
second floor

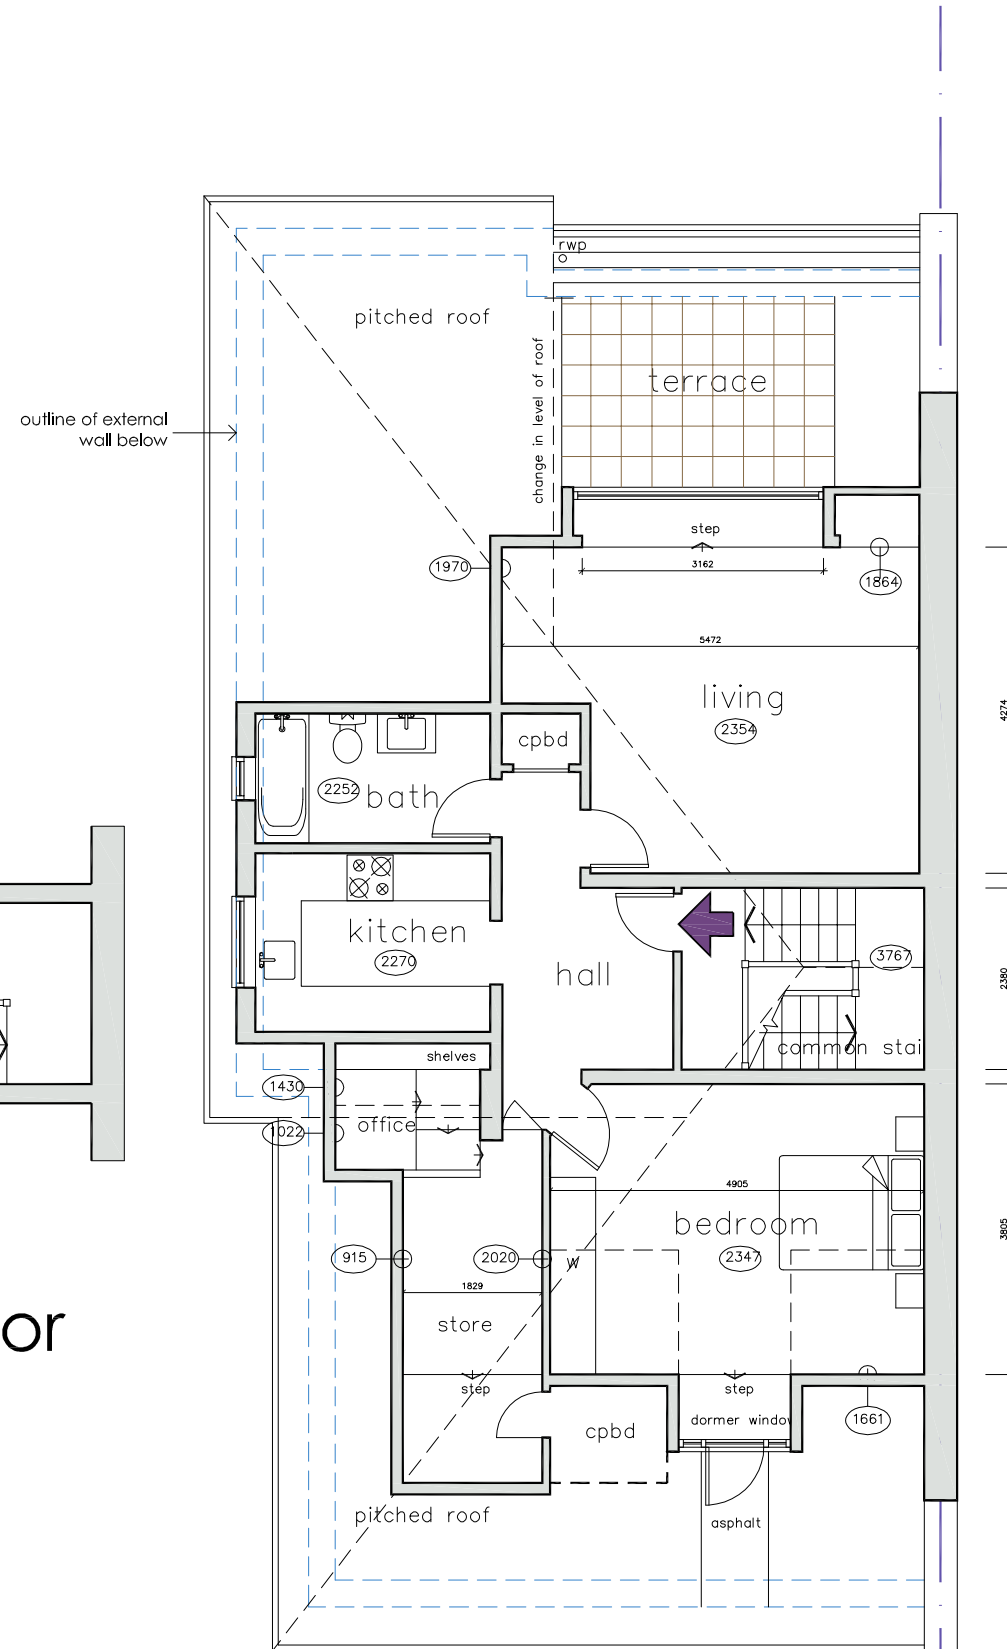

third floor

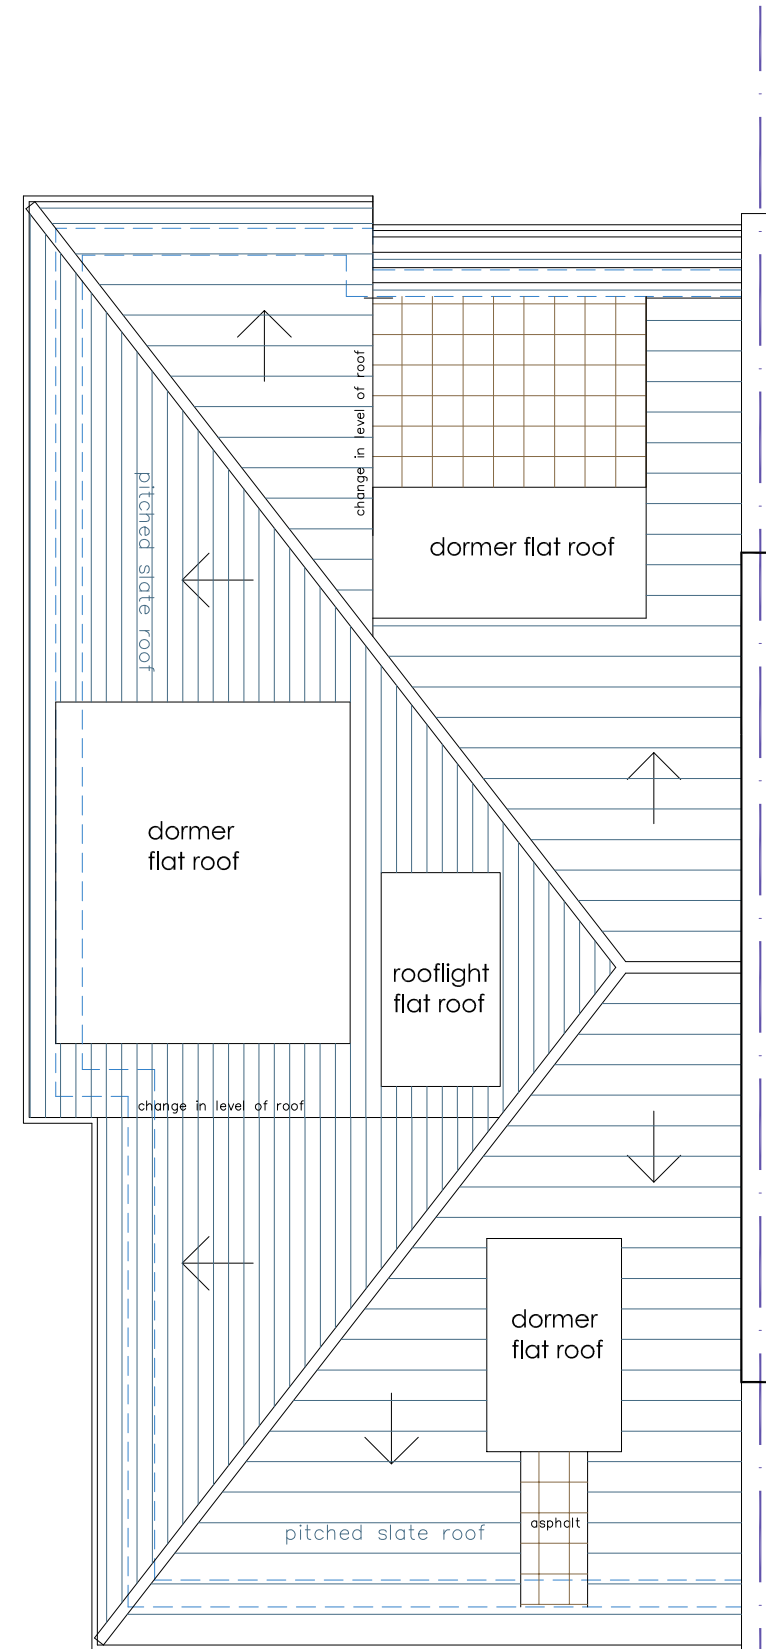

roof plan

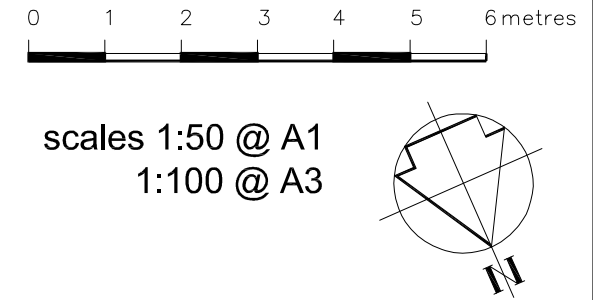

DVM ARCHITECTS		
4a Murray Street . London . NW1 9RE Telephone 0207 485 2121 . Facsimile 0207 267 2527 e-mail: studio@dvmarch.com		
Client Lydia Danon		
Project Flat 6 59 Belsize Park Gdns London NW3 4JN		
Title Third Floor + Roof Plans as existing		
Scale 1: 50	Date 16.03.21	Job No. 1130
Drawing No. 1130-03		Rev.

All dimensions are to be checked on site.
© This drawing is copyright and remains the property of David & Victoria Mercer
at all times and may not be reproduced in part or whole without written consent.