



0 1 2 3 4 5 6 metres

scales 1:50 @ A1
1:100 @ A3

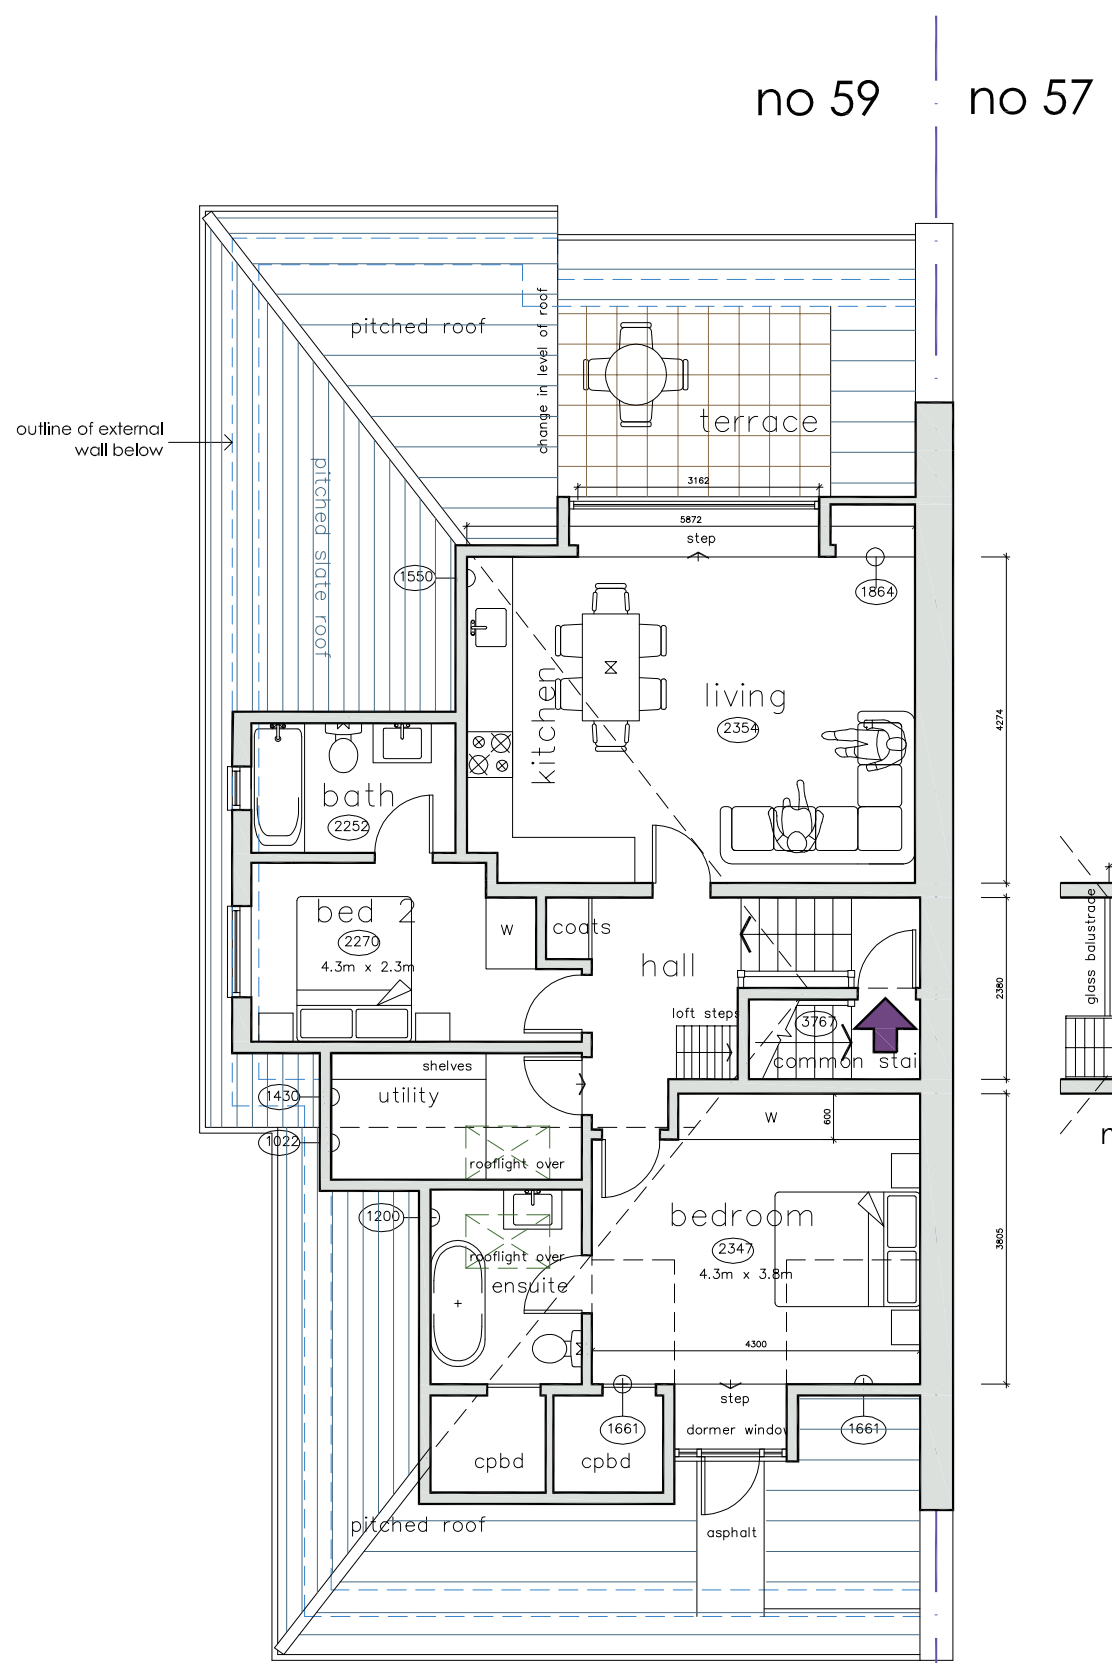

third floor
gross internal area 85.4m²

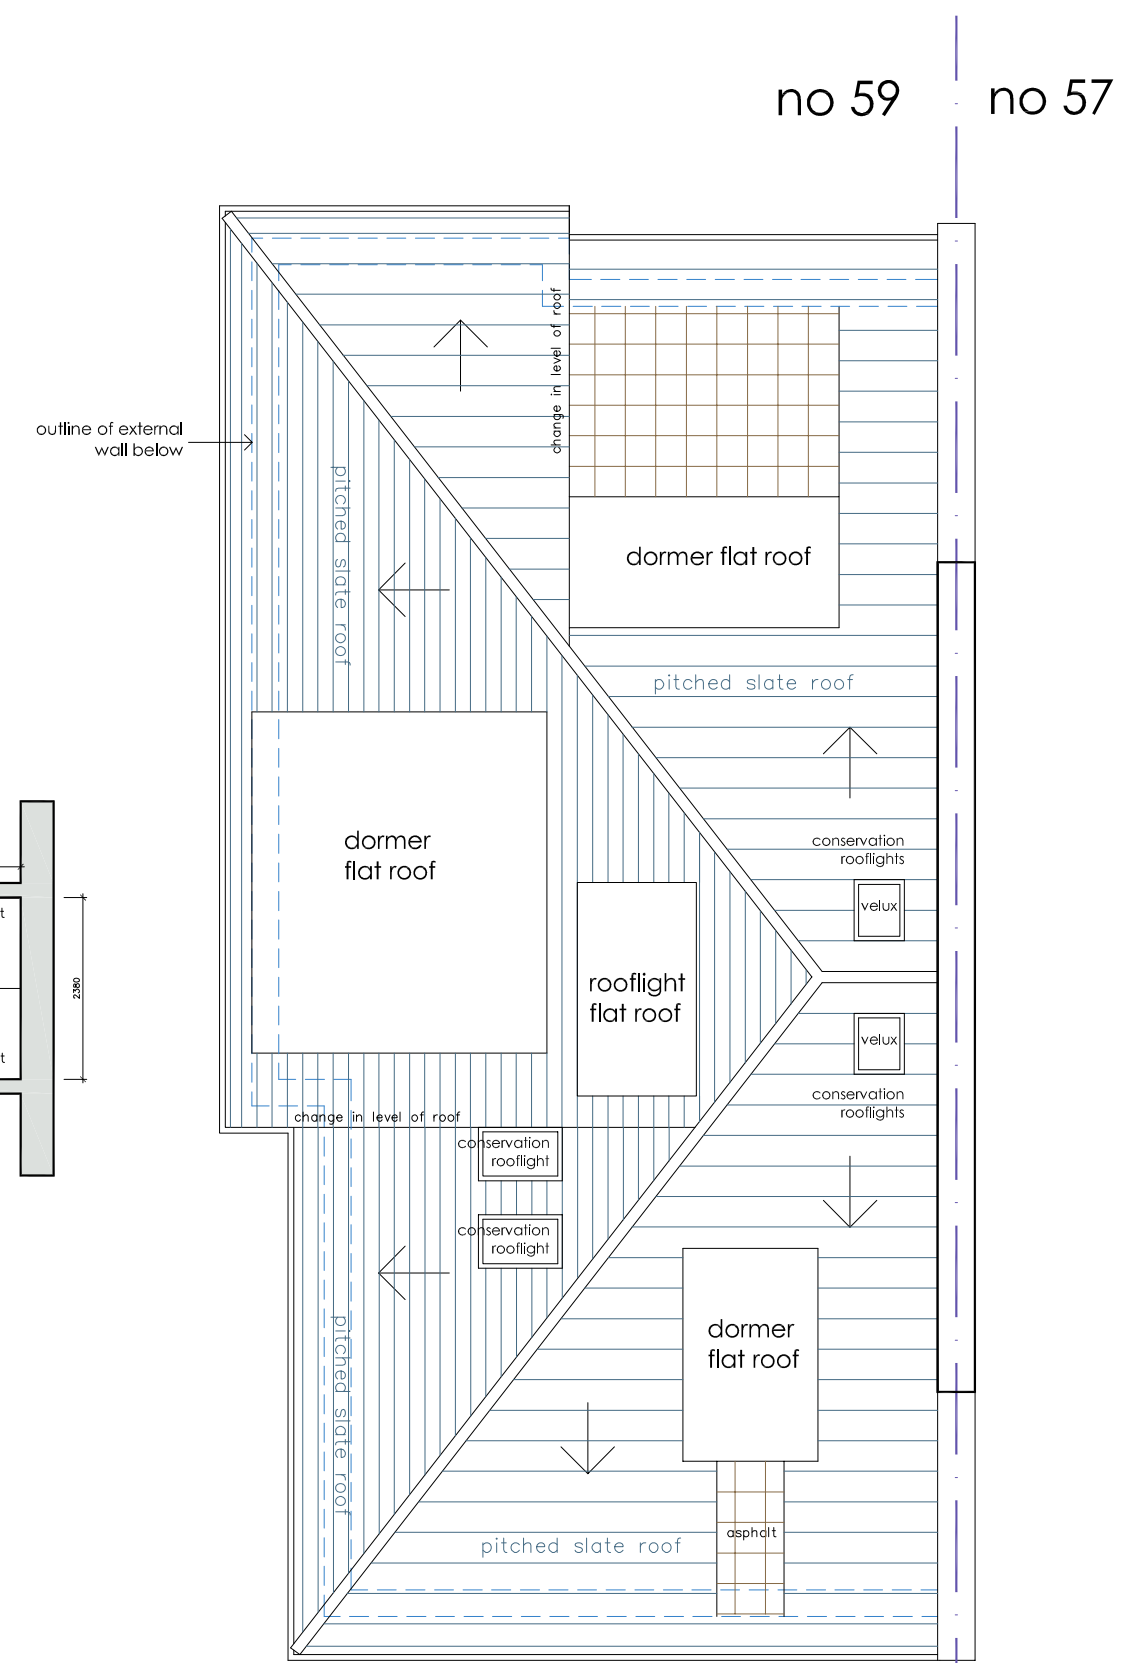

roof plan

DVM
ARCHITECTS

4a Murray Street . London . NW1 9RE
Telephone 0207 485 2121 . Facsimile 0207 267 2527
e-mail: studio@dvmarch.com

Client
Lydia Danon

Project
Flat 6 59 Belsize Park Gdns
London NW3 4JN

Title
Third Floor + Roof Plans
as Proposed

Scale	Date	Job No.
1:50	16.03.21	1130
Drawing No.	Rev.	
1130-13		

All dimensions are to be checked on site.
© This drawing is copyright and remains the property of David & Victoria Mercer at all times and may not be reproduced in part or whole without written consent.