





FIRST FLOOR PLAN

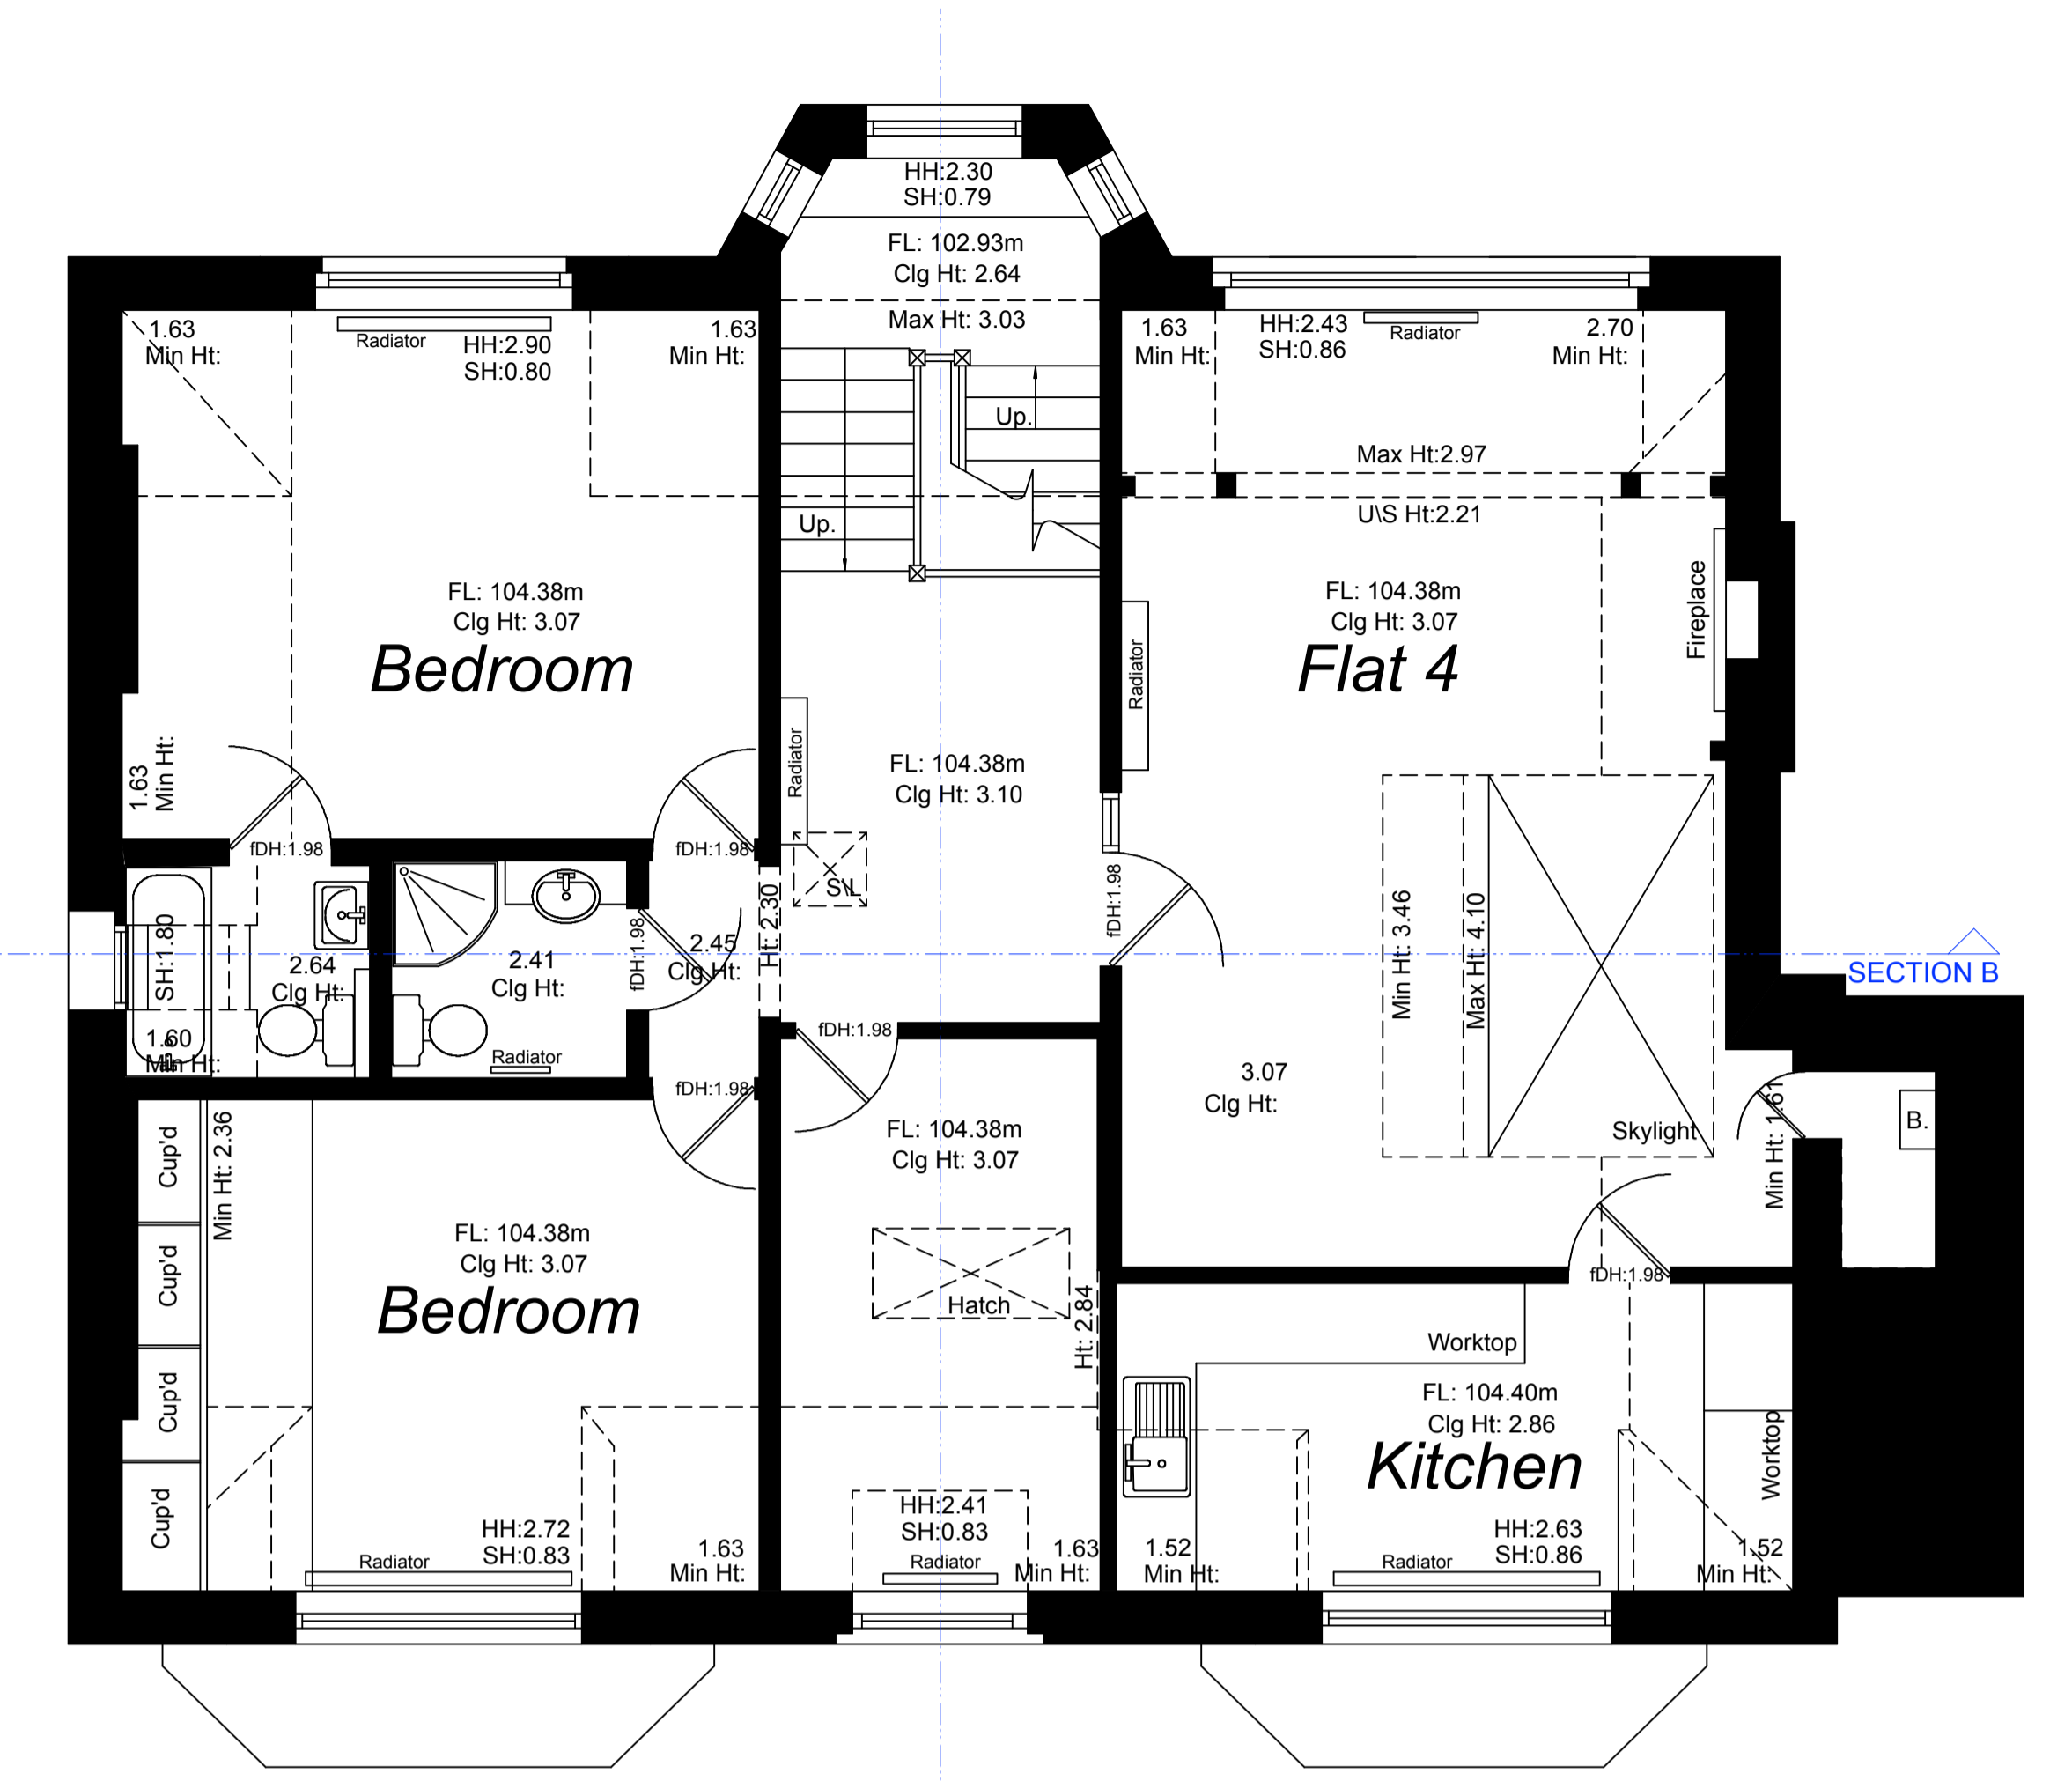


SECOND FLOOR PLAN

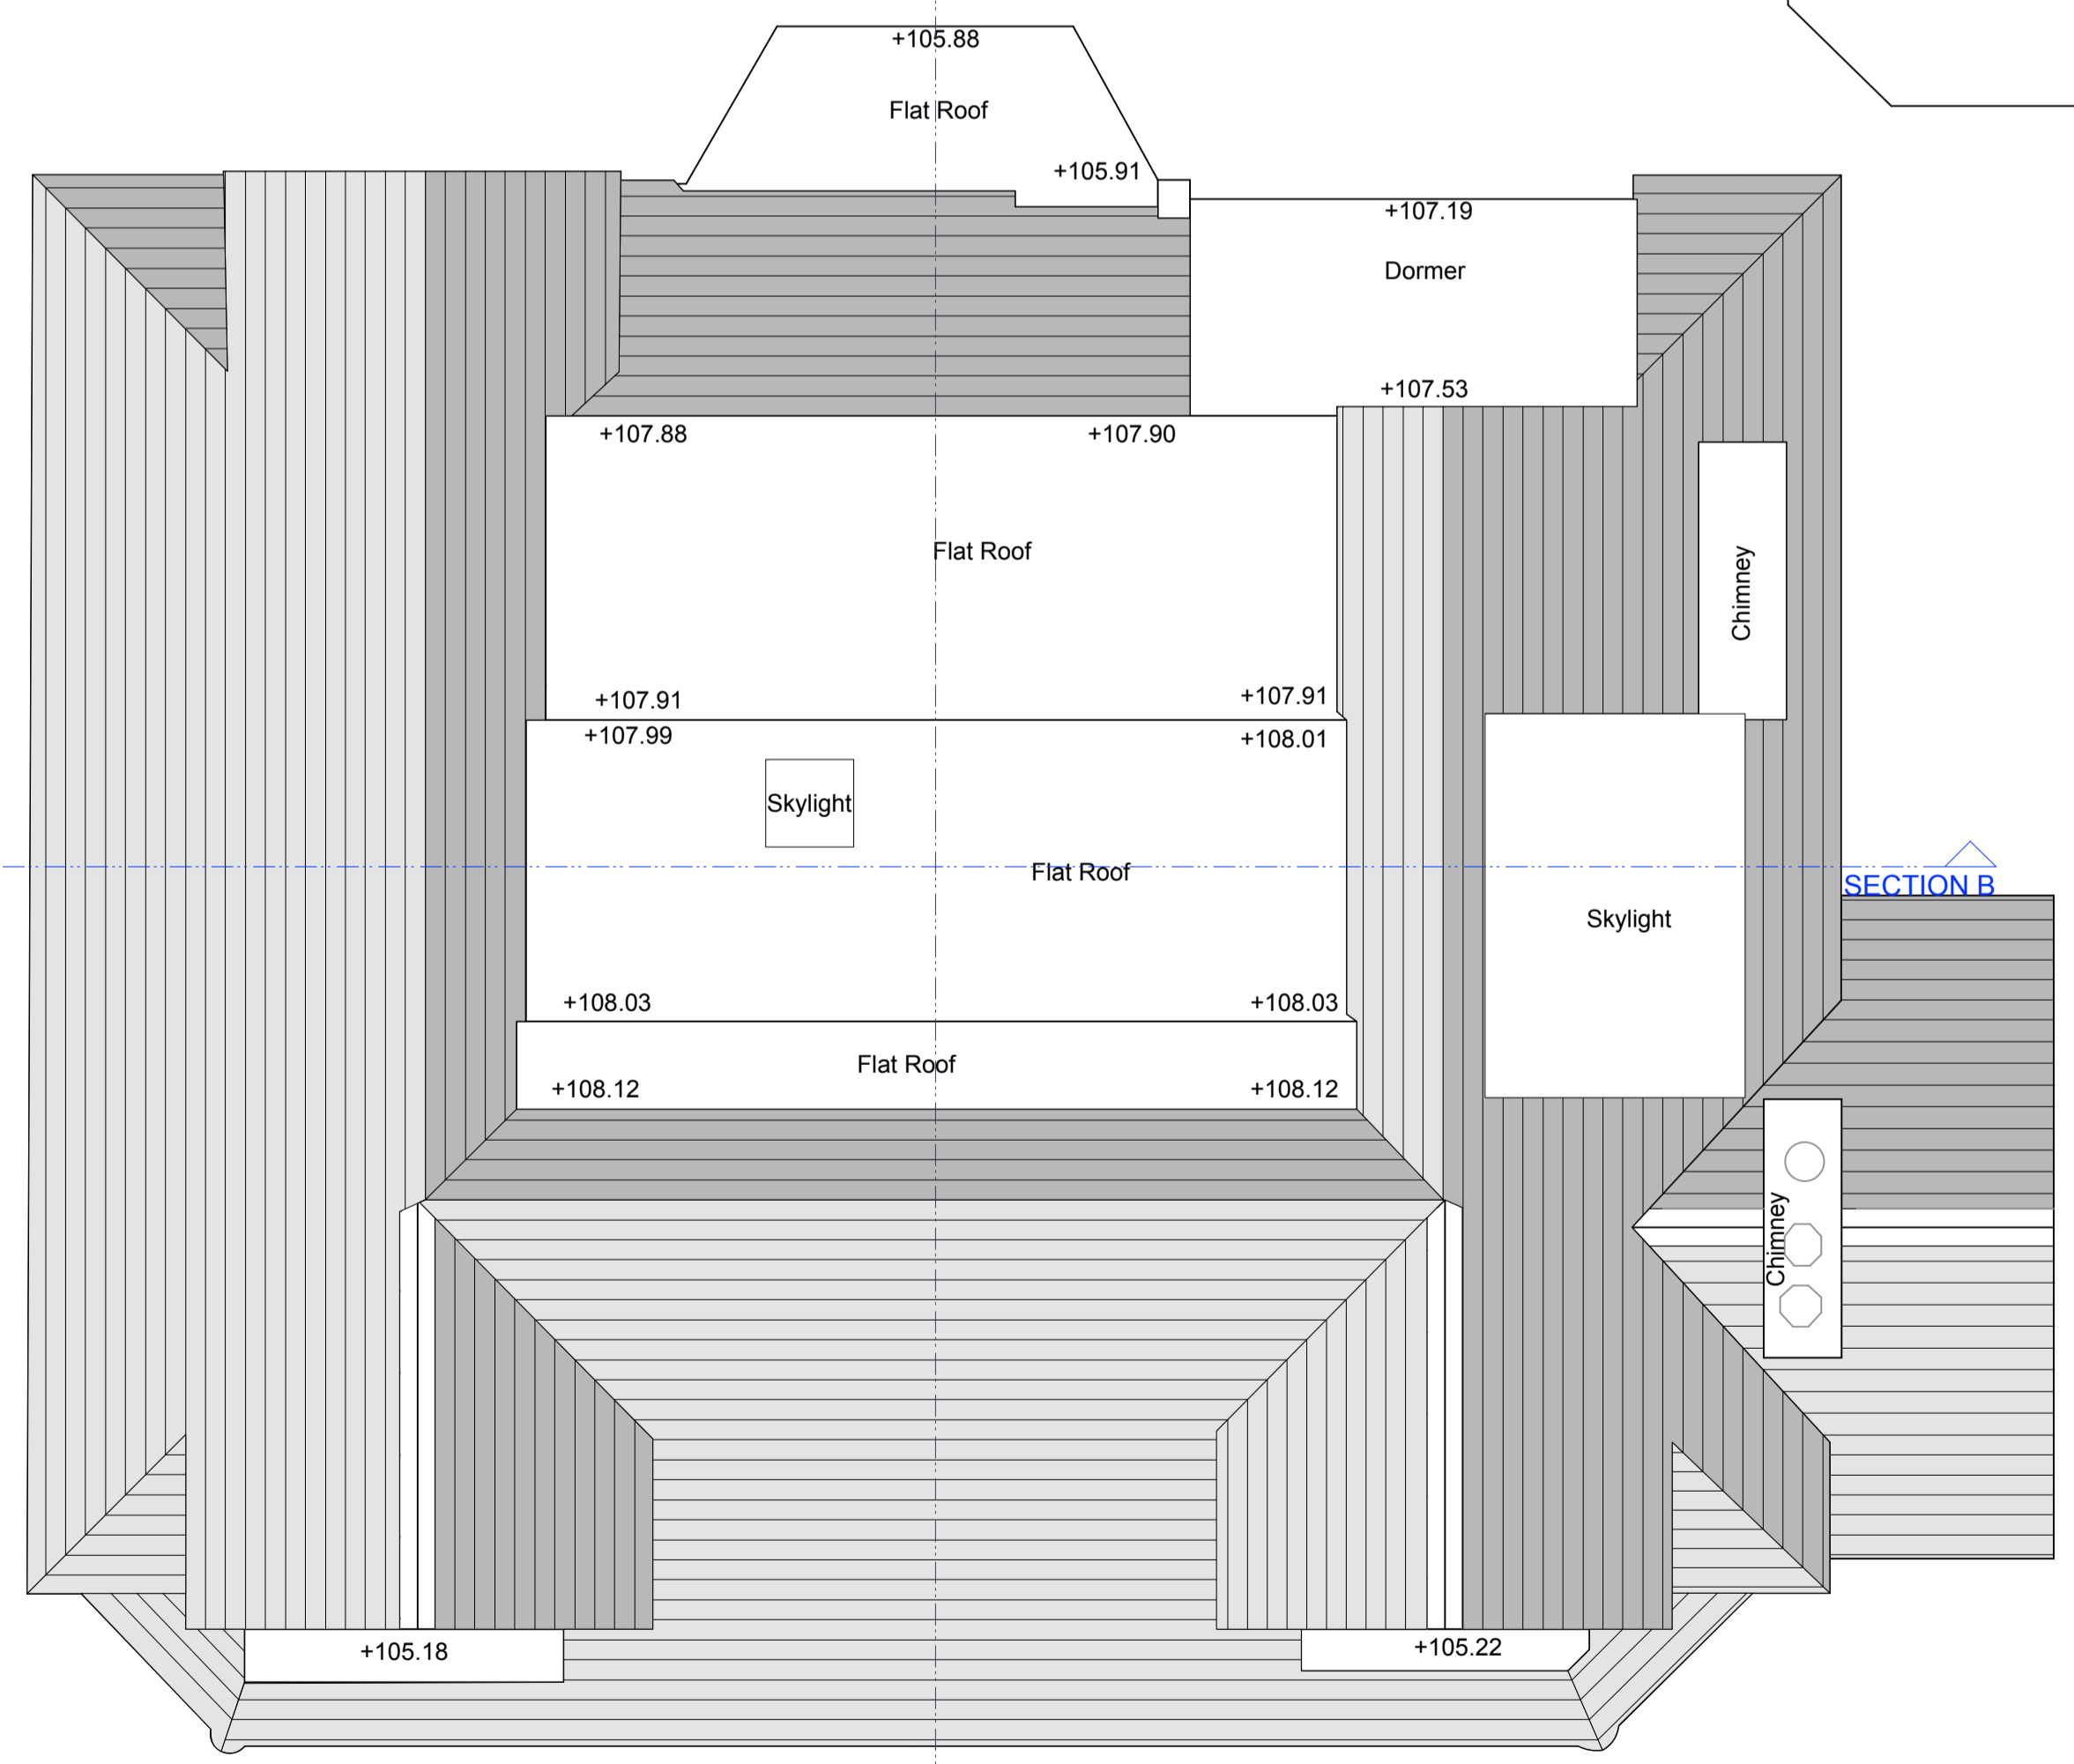

ROOF PLAN

North point	Sign off	Issued dates	General notes
		Planning ..... Building control ..... Tender ..... Construction ..... Contract ..... As built .....	Information required

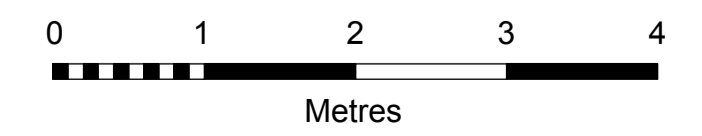

Legal notes	Client:	Drp:	<b>HODGKINSON DESIGN</b> ARCHITECTURE INTERIOR DESIGN CORPORATE IDENTITY 29 Alexander Street London W2 5NJ T 020 7221 7557 F 020 7221 6336 E info@hodgkinson-design.co.uk www.hodgkinson-design.co.uk		
The contractor is to verify all dimensions and conditions on site. This drawing is the property of Hodgkinson Design and they reserve the copyright. It is issued on the understanding that it will not be copied, reproduced or disclosed in whole or in part to any unauthorised party without written permission from Hodgkinson Design.	MR & MRS WEXLER	EXISTING UPPER FLOOR PLANS			
	Project:	Status:			
	18 CHESTERFORD GARDENS LONDON NW3 7DE	PLANNING			
Drawn:	Checked:	Date:	Job N°:	Scale:	Drp N°:
CXP	AH	MAR '21	1667.00	1:50@A1	P102