





DATUM: 90.00m  
Front Elevation (facing northeast)

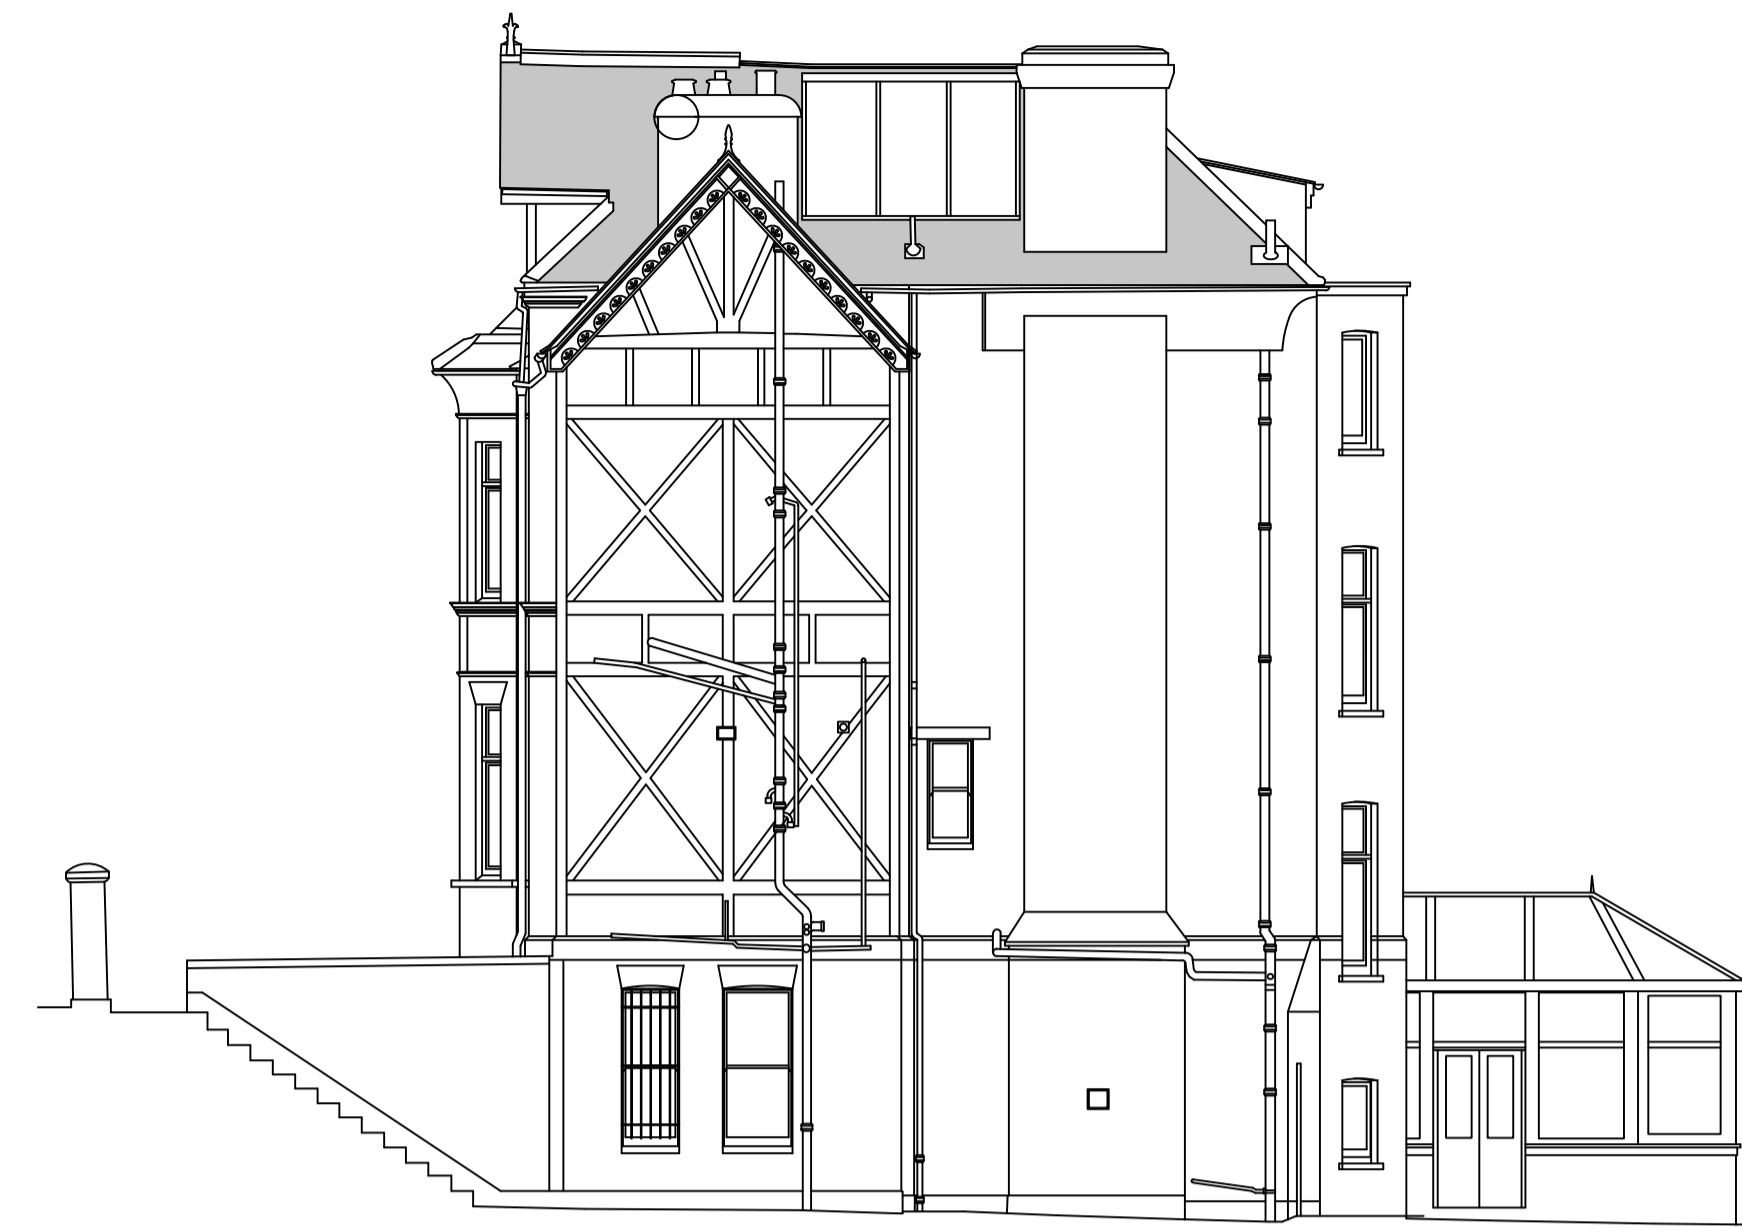

DATUM: 90.00m  
Side Elevation (facing southeast)



DATUM: 90.00m  
Rear Elevation (facing southwest)

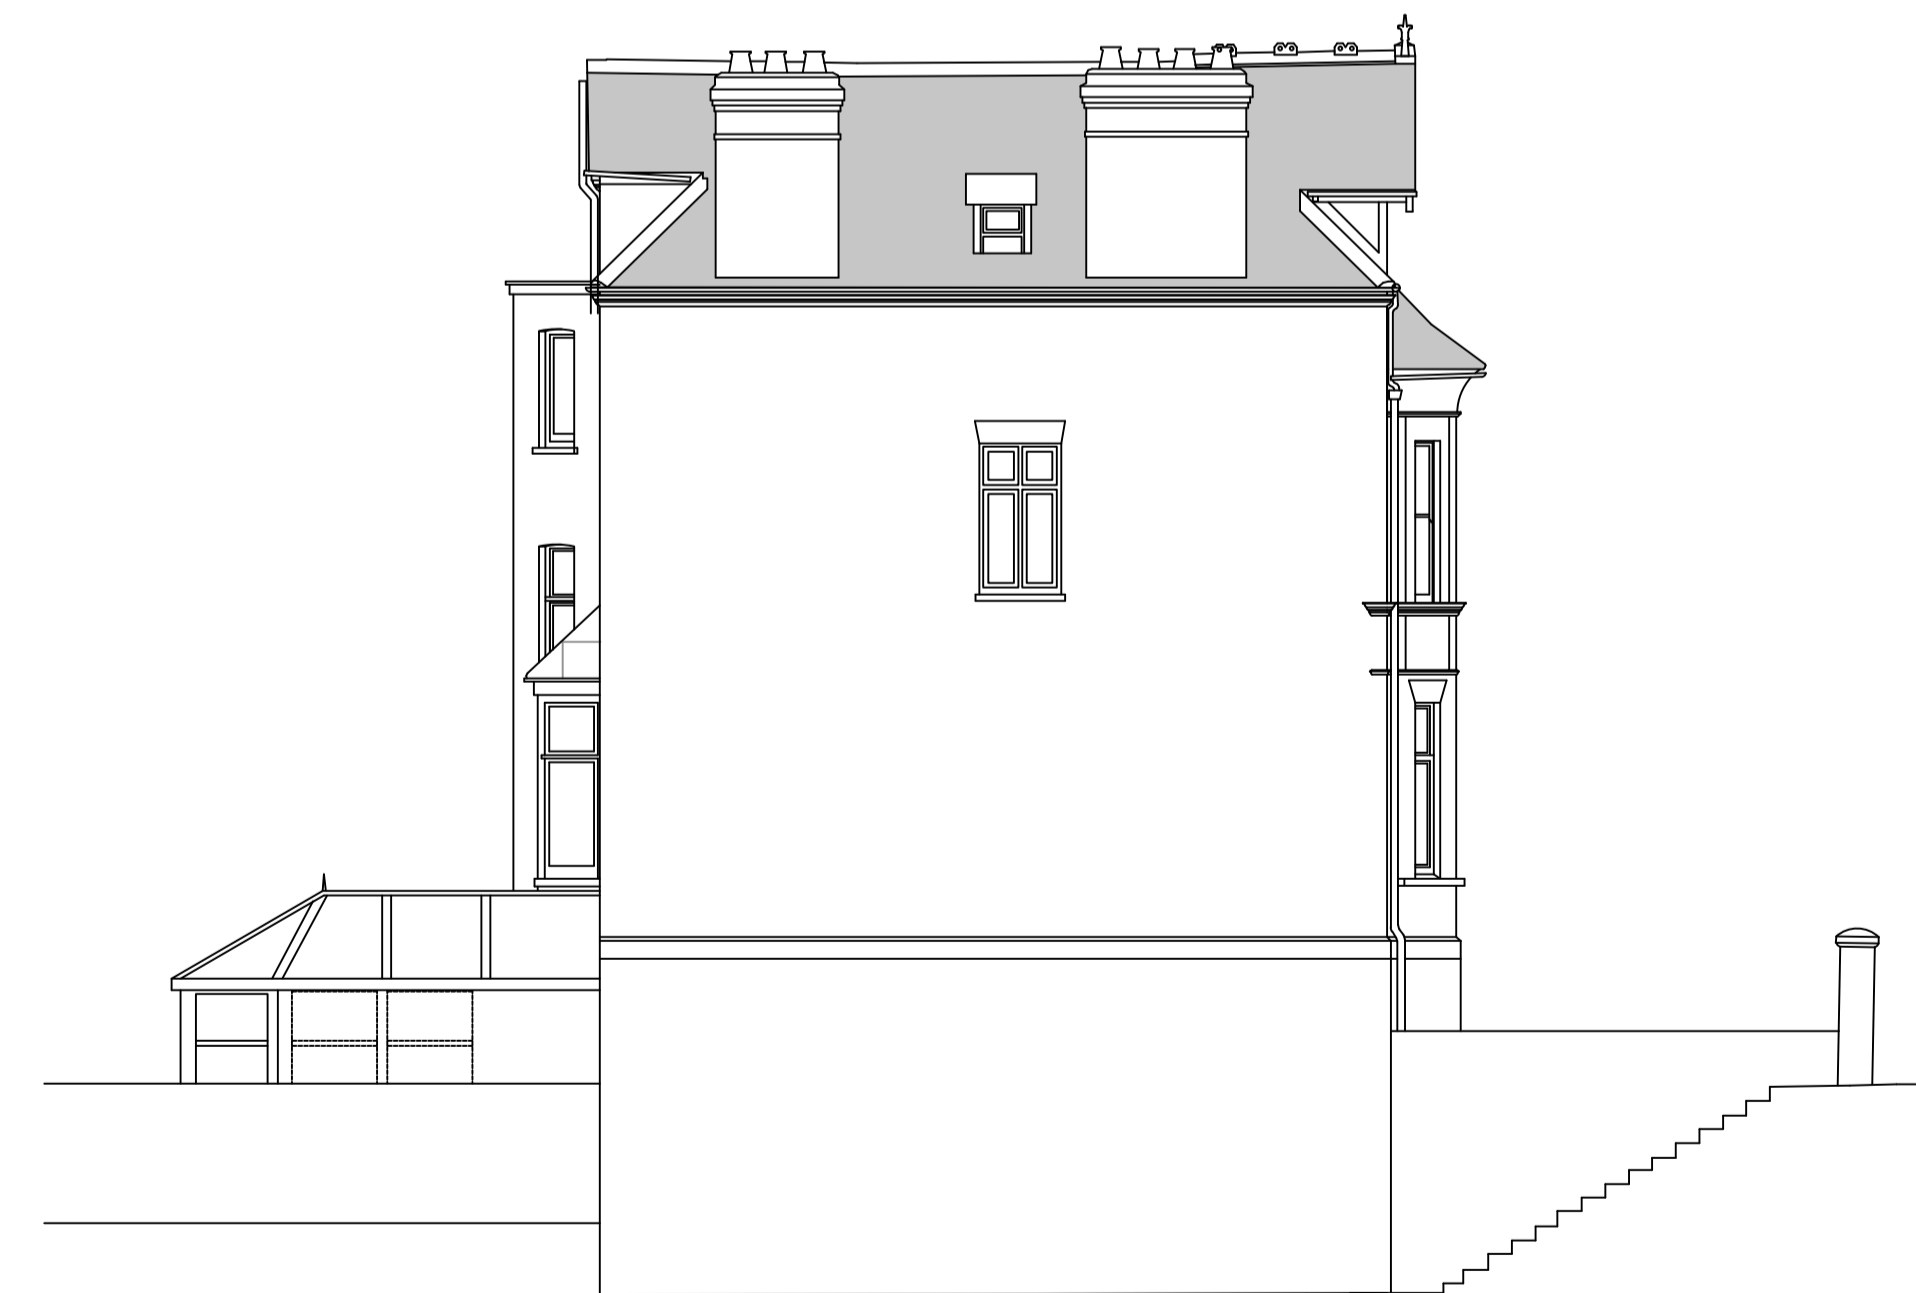

DATUM: 90.00m  
Side Elevation (facing northwest)

North point	Sign off	Issued dates	General notes																	
		Planning ..... Building control ..... Tender ..... Construction ..... Contract ..... As built .....	Information required																	
											<b>Legal notes</b> The contractor is to verify all dimensions and conditions on site. This drawing is the property of Hodgkinson Design and they reserve the copyright. It is issued on the understanding that it will not be copied, reproduced or disclosed in whole or in part to any unauthorised party without written permission from Hodgkinson Design.		<b>Client:</b> MR & MRS WEXLER		<b>Drg:</b> EXISTING ELEVATIONS		<b>HODGKINSON DESIGN</b> ARCHITECTURE INTERIOR DESIGN CORPORATE IDENTITY 29 Alexander Street London W2 5NJ T 020 7221 7557 F 020 7221 6336 E info@hodgkinson-design.co.uk www.hodgkinson-design.co.uk			
									<b>Project:</b> 18 CHESTERFORD GARDENS LONDON NW3 7DE		<b>Status:</b> PLANNING									
									<b>Drawn:</b> CXP		<b>Checked:</b> AH		<b>Date:</b> MAR '21		<b>Job N°:</b> 1667.00		<b>Scale:</b> 1:50@A1		<b>Drg N°:</b> P103	