


Planning application: 2020/5544

Dr C.J.Nagle, 13 Carlingford Road. London, NW31RY

Proposed Floor Plan

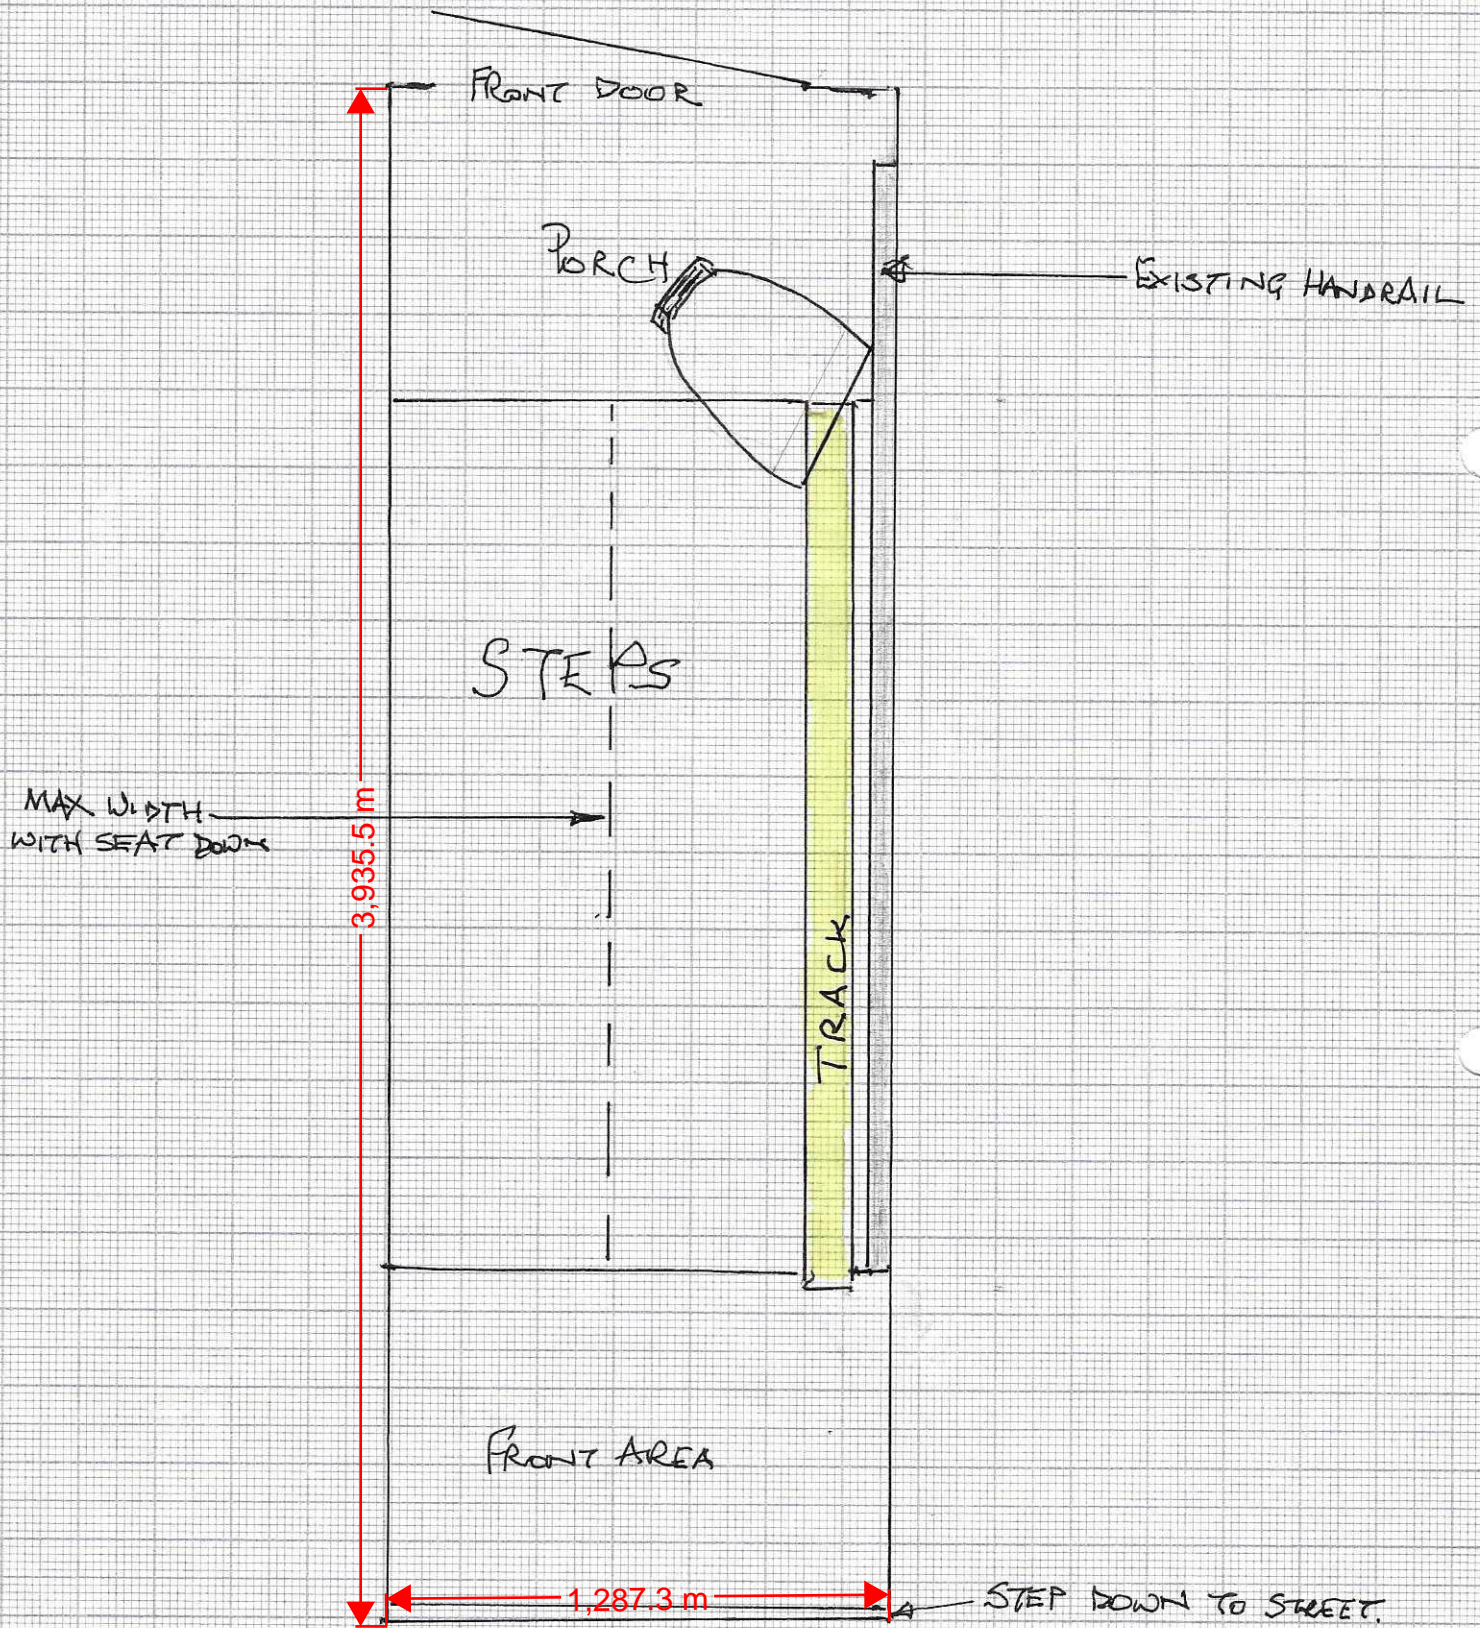

SCALE 1:200 approx