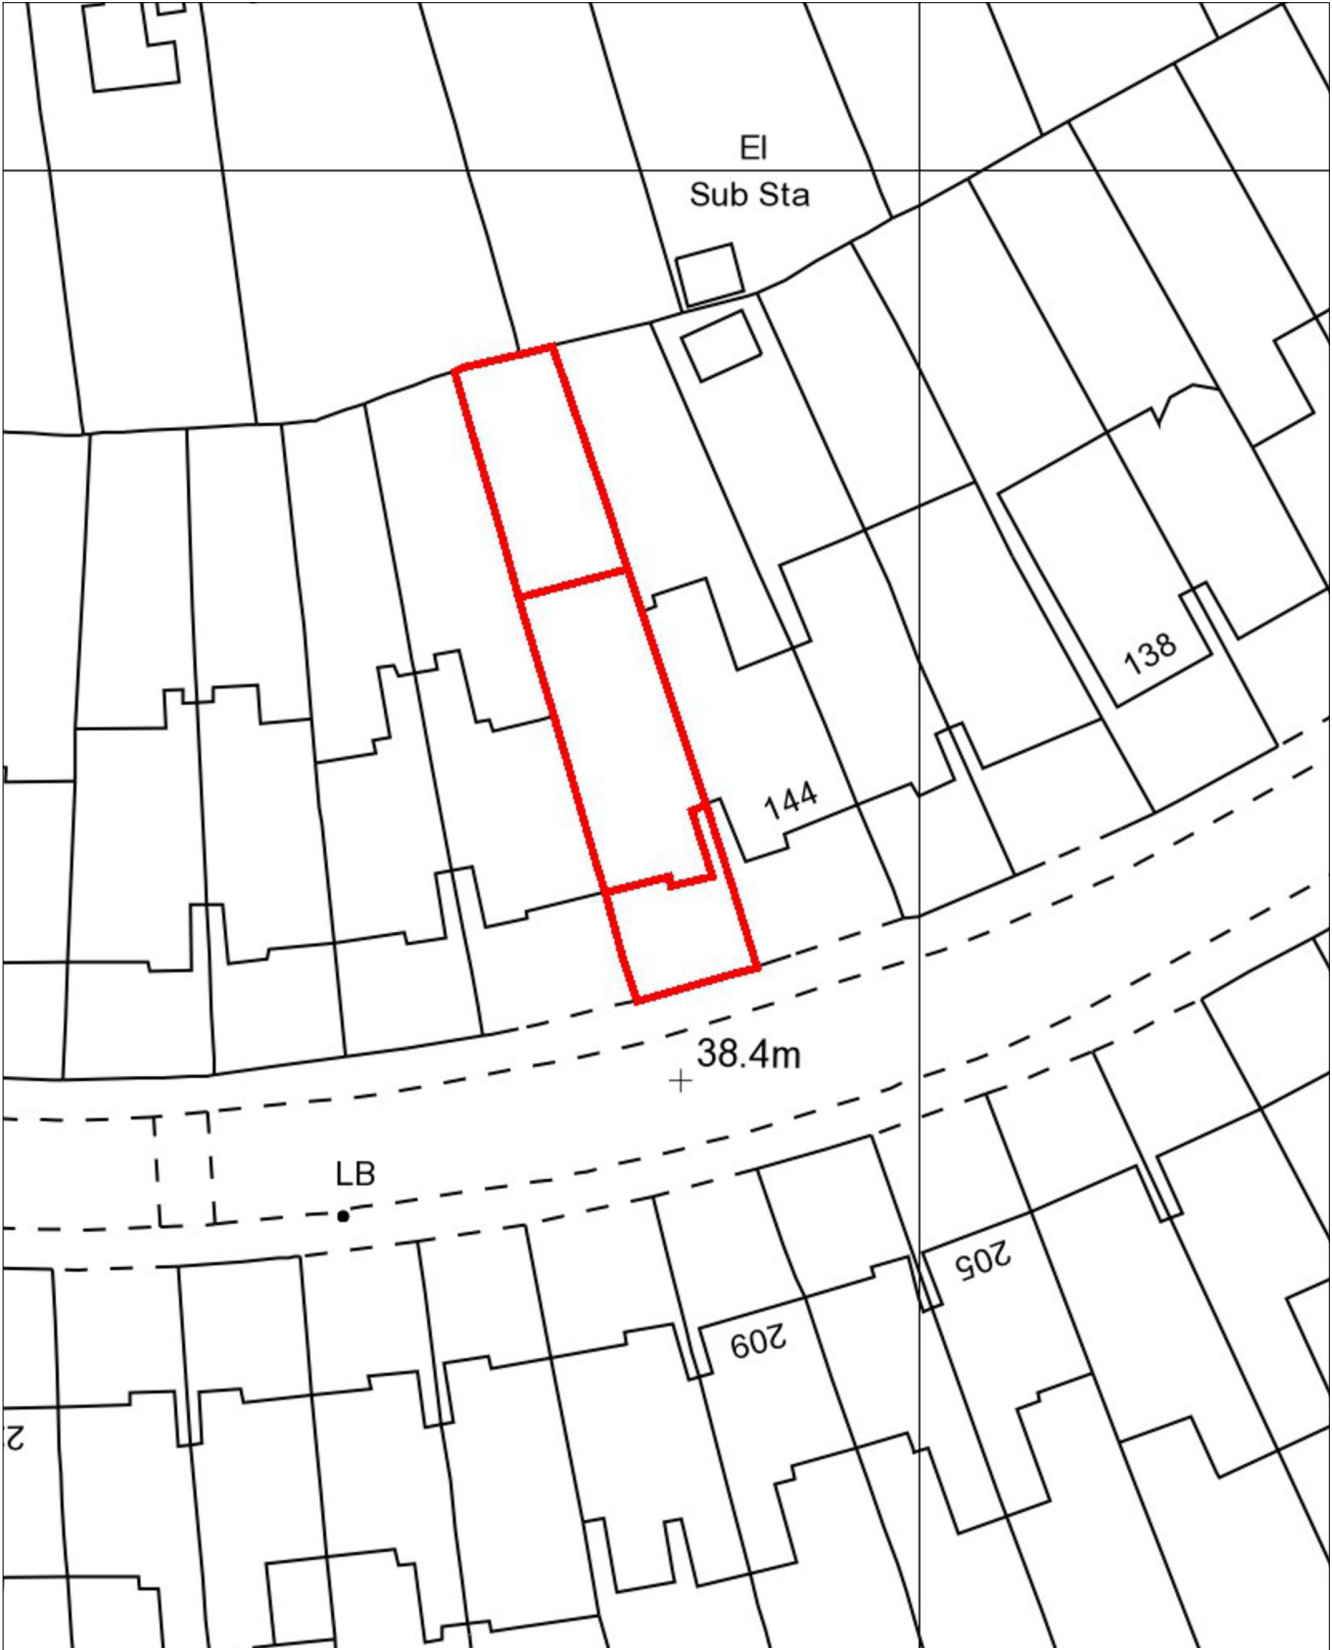
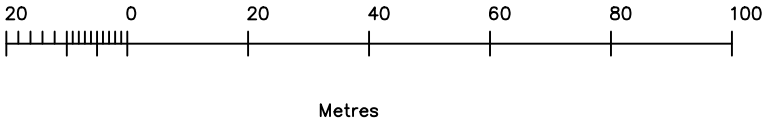


FELIXDB




12 Chichester Road
London NW6 5QN

t. 07966264656

felix@felixdb.co.uk

drawing no.	FDB-146E-A 001
title:	LOCATION AND BLOCK PLAN
project:	146a GOLDHURST TERRACE NW6 3HP
date:	19/03/2021 16:33:05
revision no.	
drawn by:	F.P
scale:	1:1250@A3, 1:500@A3

dimensions to be checked on site before construction

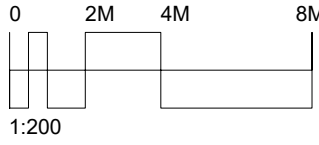
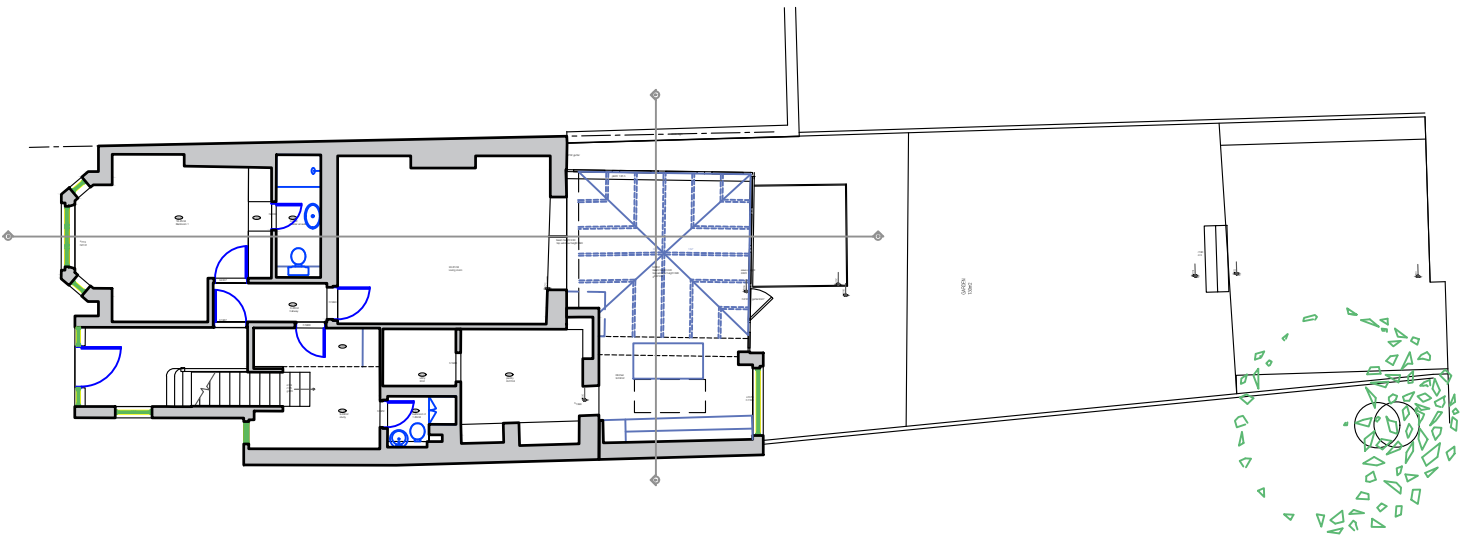
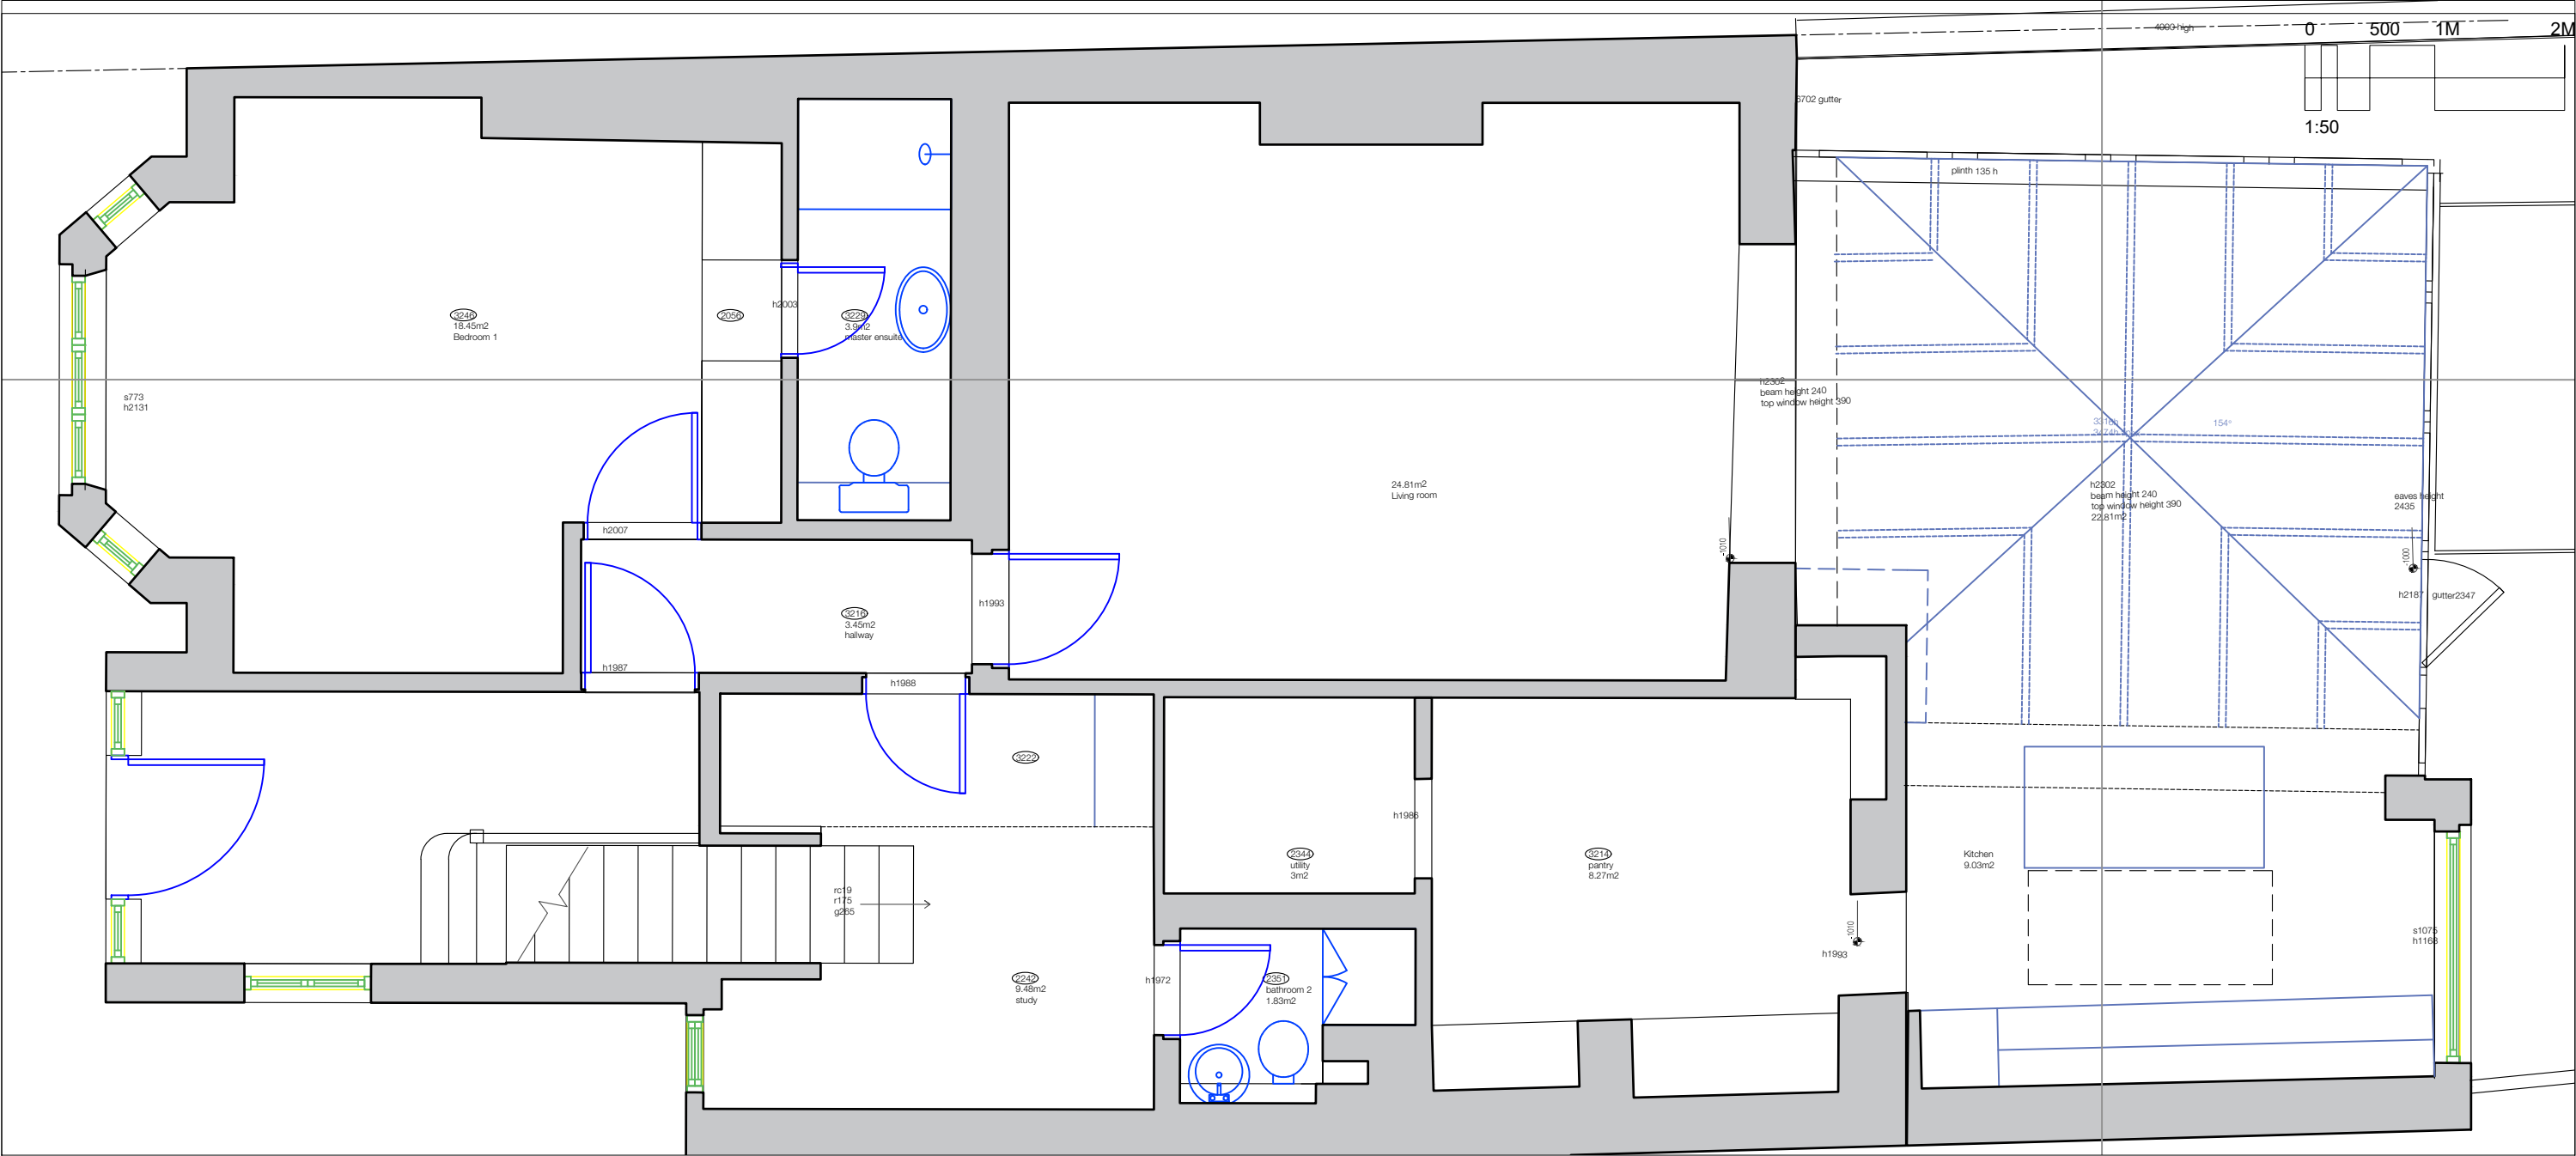


FELIXDB

12 Chichester Road
London NW6 5QN
t. 07966264656
felix@felixdb.co.uk

drawing no.	FDB-146E-A102
title:	EXISTING GROUND FLOOR
project:	146a GOLDHURST TERRACE NW6 3HP
date:	19/03/2021 16:33:06
revision no.	
drawn by:	F.P
scale:	1:50@A3

dimensions to be checked on site before construction

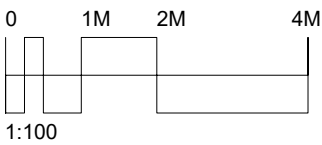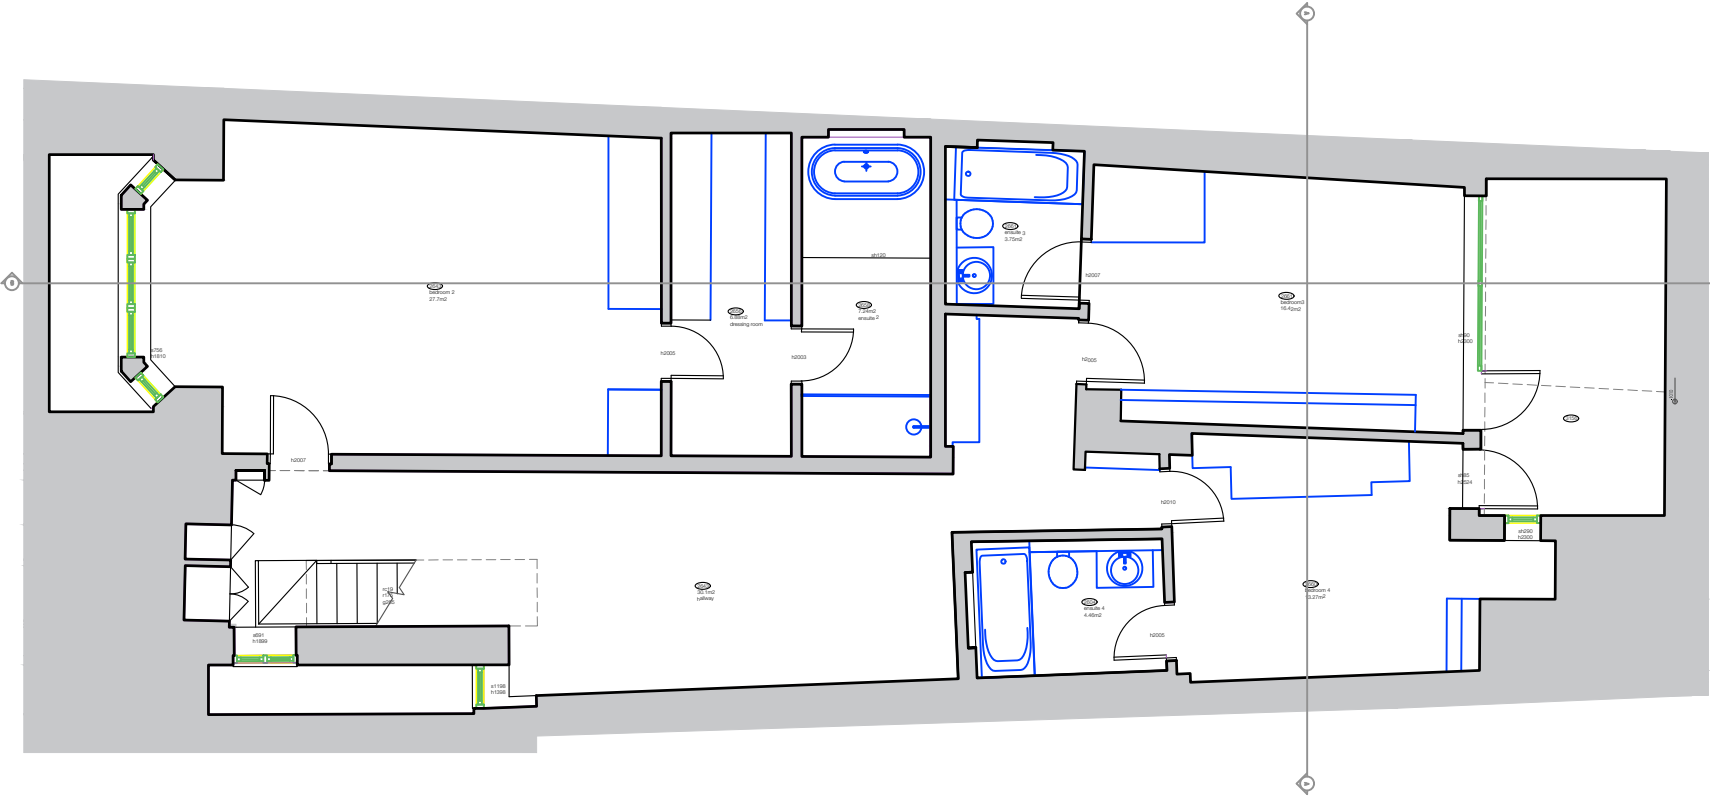
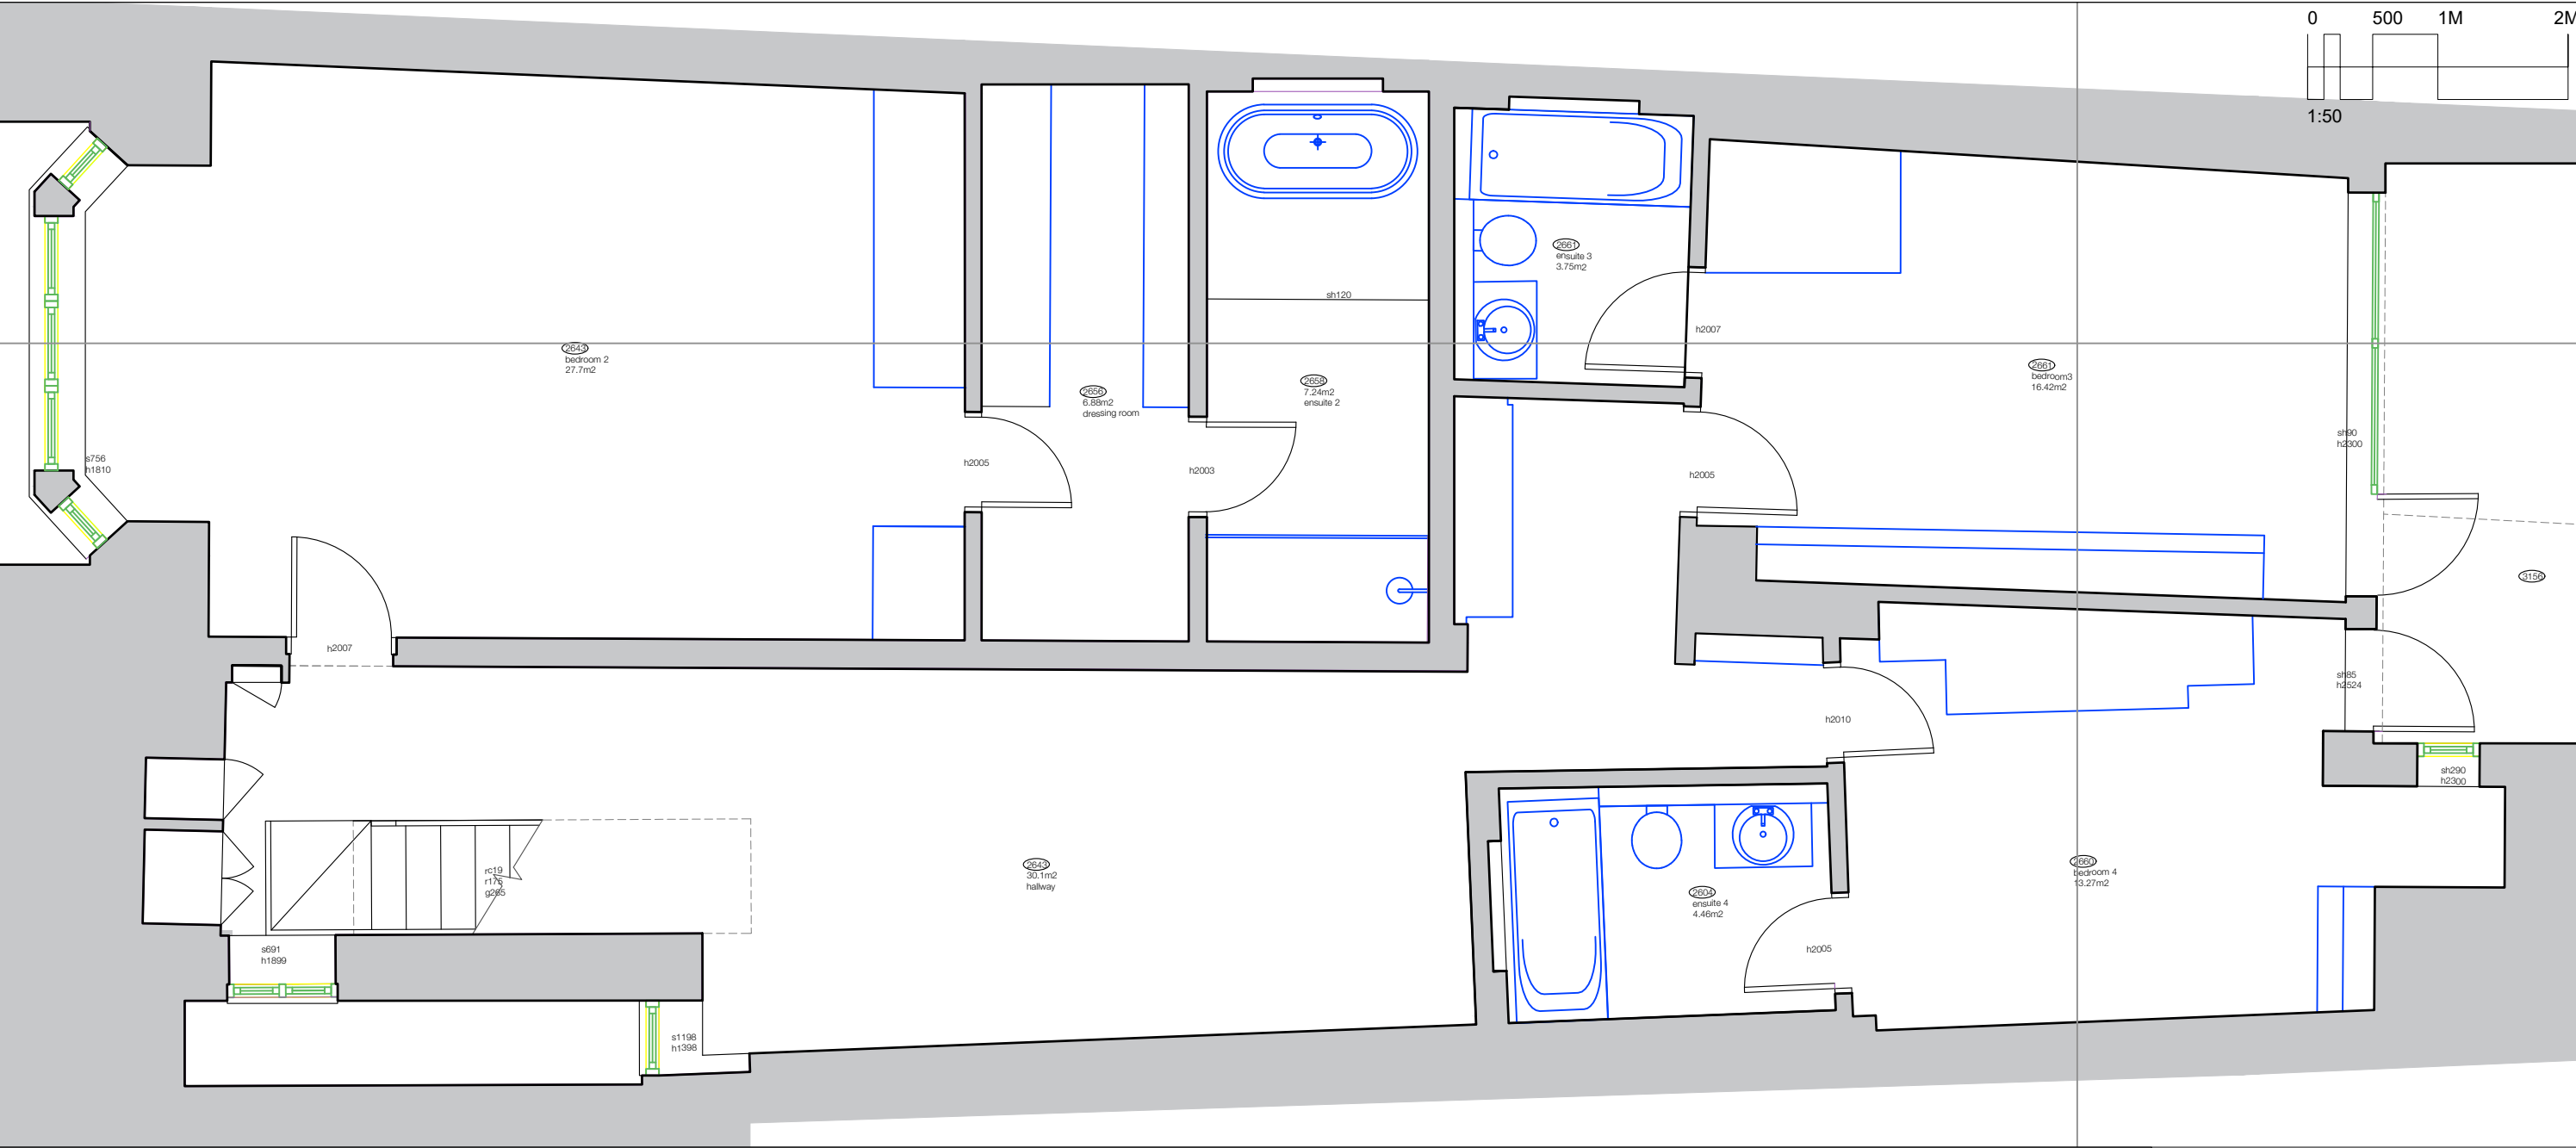


FELIXDB

12 Chichester Road
London NW6 5QN
t. 07966264656
felix@felixdb.co.uk

drawing no.	FDB-146E-A103
title:	EXISTING BASEMENT FLOOR
project:	146a GOLDHURST TERRACE NW6 3HP
date:	19/03/2021 16:33:07
revision no.	
drawn by:	F.P
scale:	1:50@A3


dimensions to be checked on site before construction

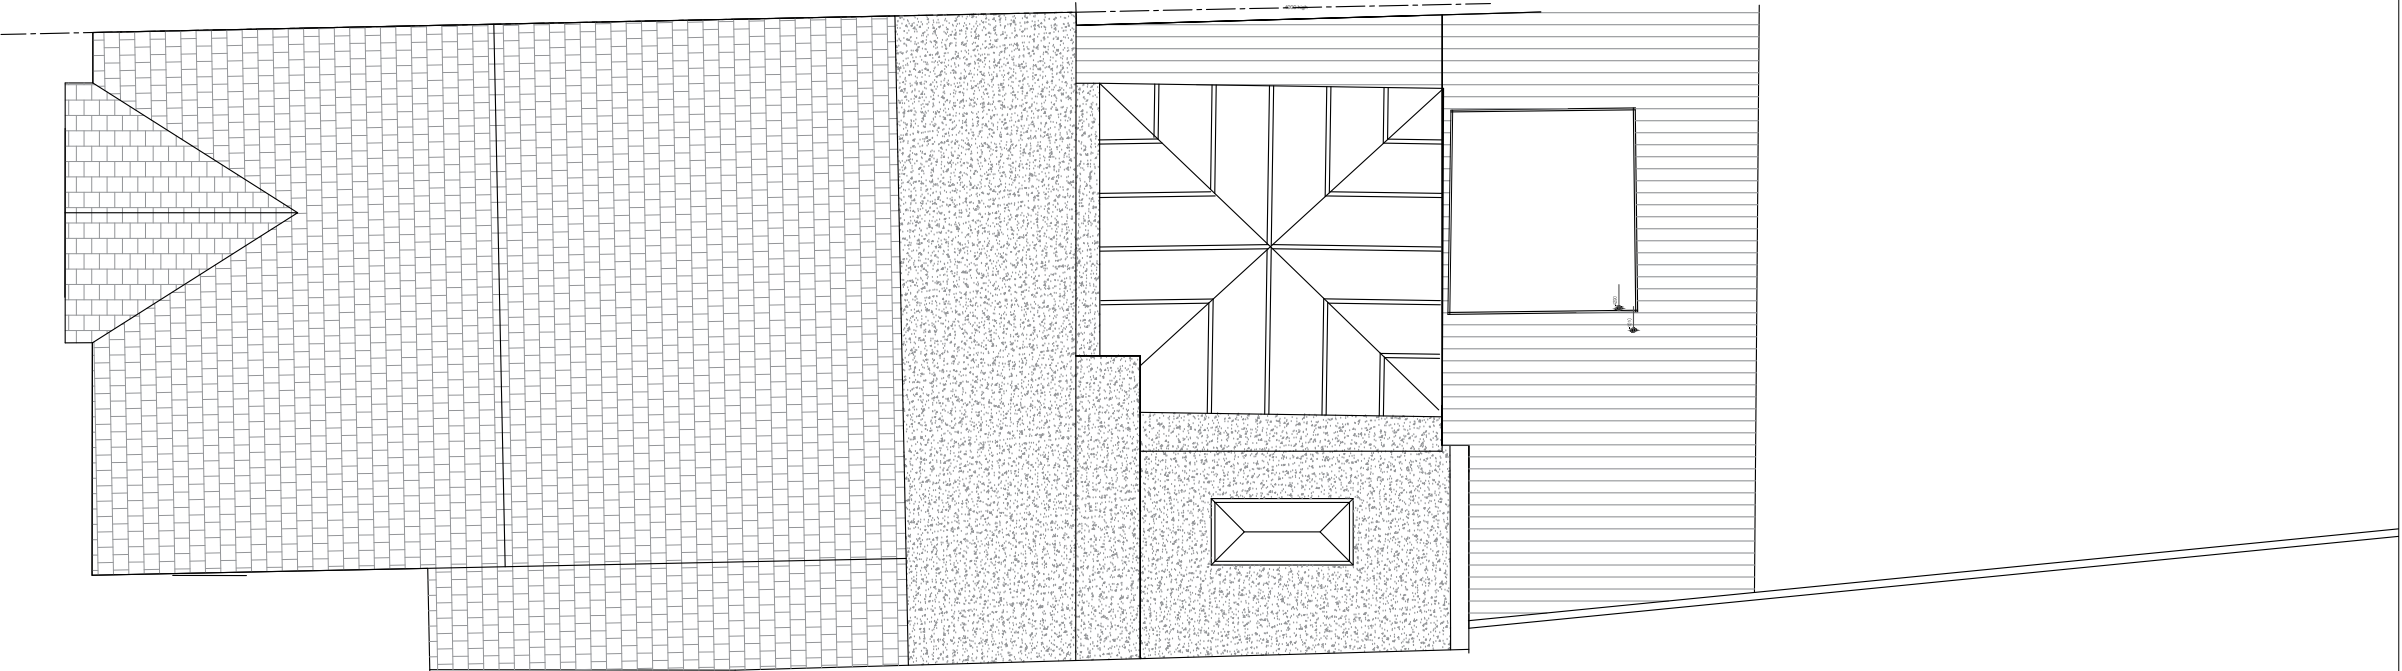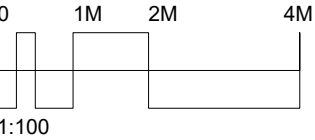

FELIXDB

12 Chichester Road London NW6 5QN	
t. 07966264656	
felix@felixdb.co.uk	
drawing no.	FDB-146E-A 104
title:	EXISTING ROOF PLAN
project:	146a GOLDHURST TERRACE
date:	NW6 3HP
revision no.	19/03/2021 16:33:08
drawn by:	F: P00@A3
scale:	

dimensions to be checked on site before construction

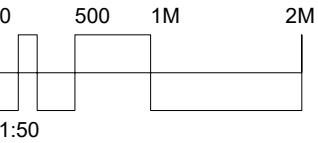

Area not surveyed




FELIXDB

12 Chichester Road
London NW6 5QN
t. 07966264656
felix@felixdb.co.uk

drawing no.	FDB-146E-A 302
title:	EXISTING REAR ELEVATION
project:	146a GOLDHURST TERRACE NW6 3HP
date:	19/03/2021 16:33:09
revision no.	
drawn by:	F.P
scale:	1:50@A3

dimensions to be checked on site before construction

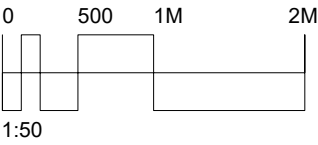

Area not surveyed

FELIXDB


12 Chichester Road
London NW6 5QN

t. 07966264656

felix@felixdb.co.uk

drawing no.	FDB-146E-A 401
title:	EXISTING SECTION AA
project:	146a GOLDHURST TERRACE NW6 3HP
date:	19/03/2021 16:33:10
revision no.	
drawn by:	F.P
scale:	1:50@A3

dimensions to be checked on site before construction

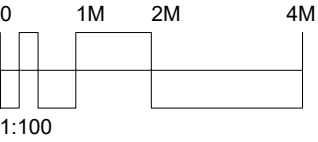

FELIXDB

12 Chichester Road
London NW6 5QN
t. 07966264656
felix@felixdb.co.uk

drawing no. FDB-146E-A 402
title: EXISTING SECTION BB
project: 146a GOLDHURST TERRACE
NW6 3HP
date: 19/03/2021 16:33:11
revision no.
drawn by: F.P
scale: 1:100@A3

dimensions to be checked on site before construction



FRONT ELEVATION NO CHANGES PROPOSED



EXISTING REAR ELEVATION SHOWING NEIGHBOUR'S REAR EXTENSION



EXISTING REAR ELEVATION OF HOUSE

FELIXDB

12 Chichester Road
London NW6 5QN

t. 07966264656

felix@felixdb.co.uk

drawing no.	FDB-146E-A 601
title:	PHOTOGRAPHS
project:	146a GOLDHURST TERRACE NW6 3HP
date:	19/03/2021 16:33:12
revision no.	
drawn by:	F.P
scale:	NA@A3

dimensions to be checked on site before construction