


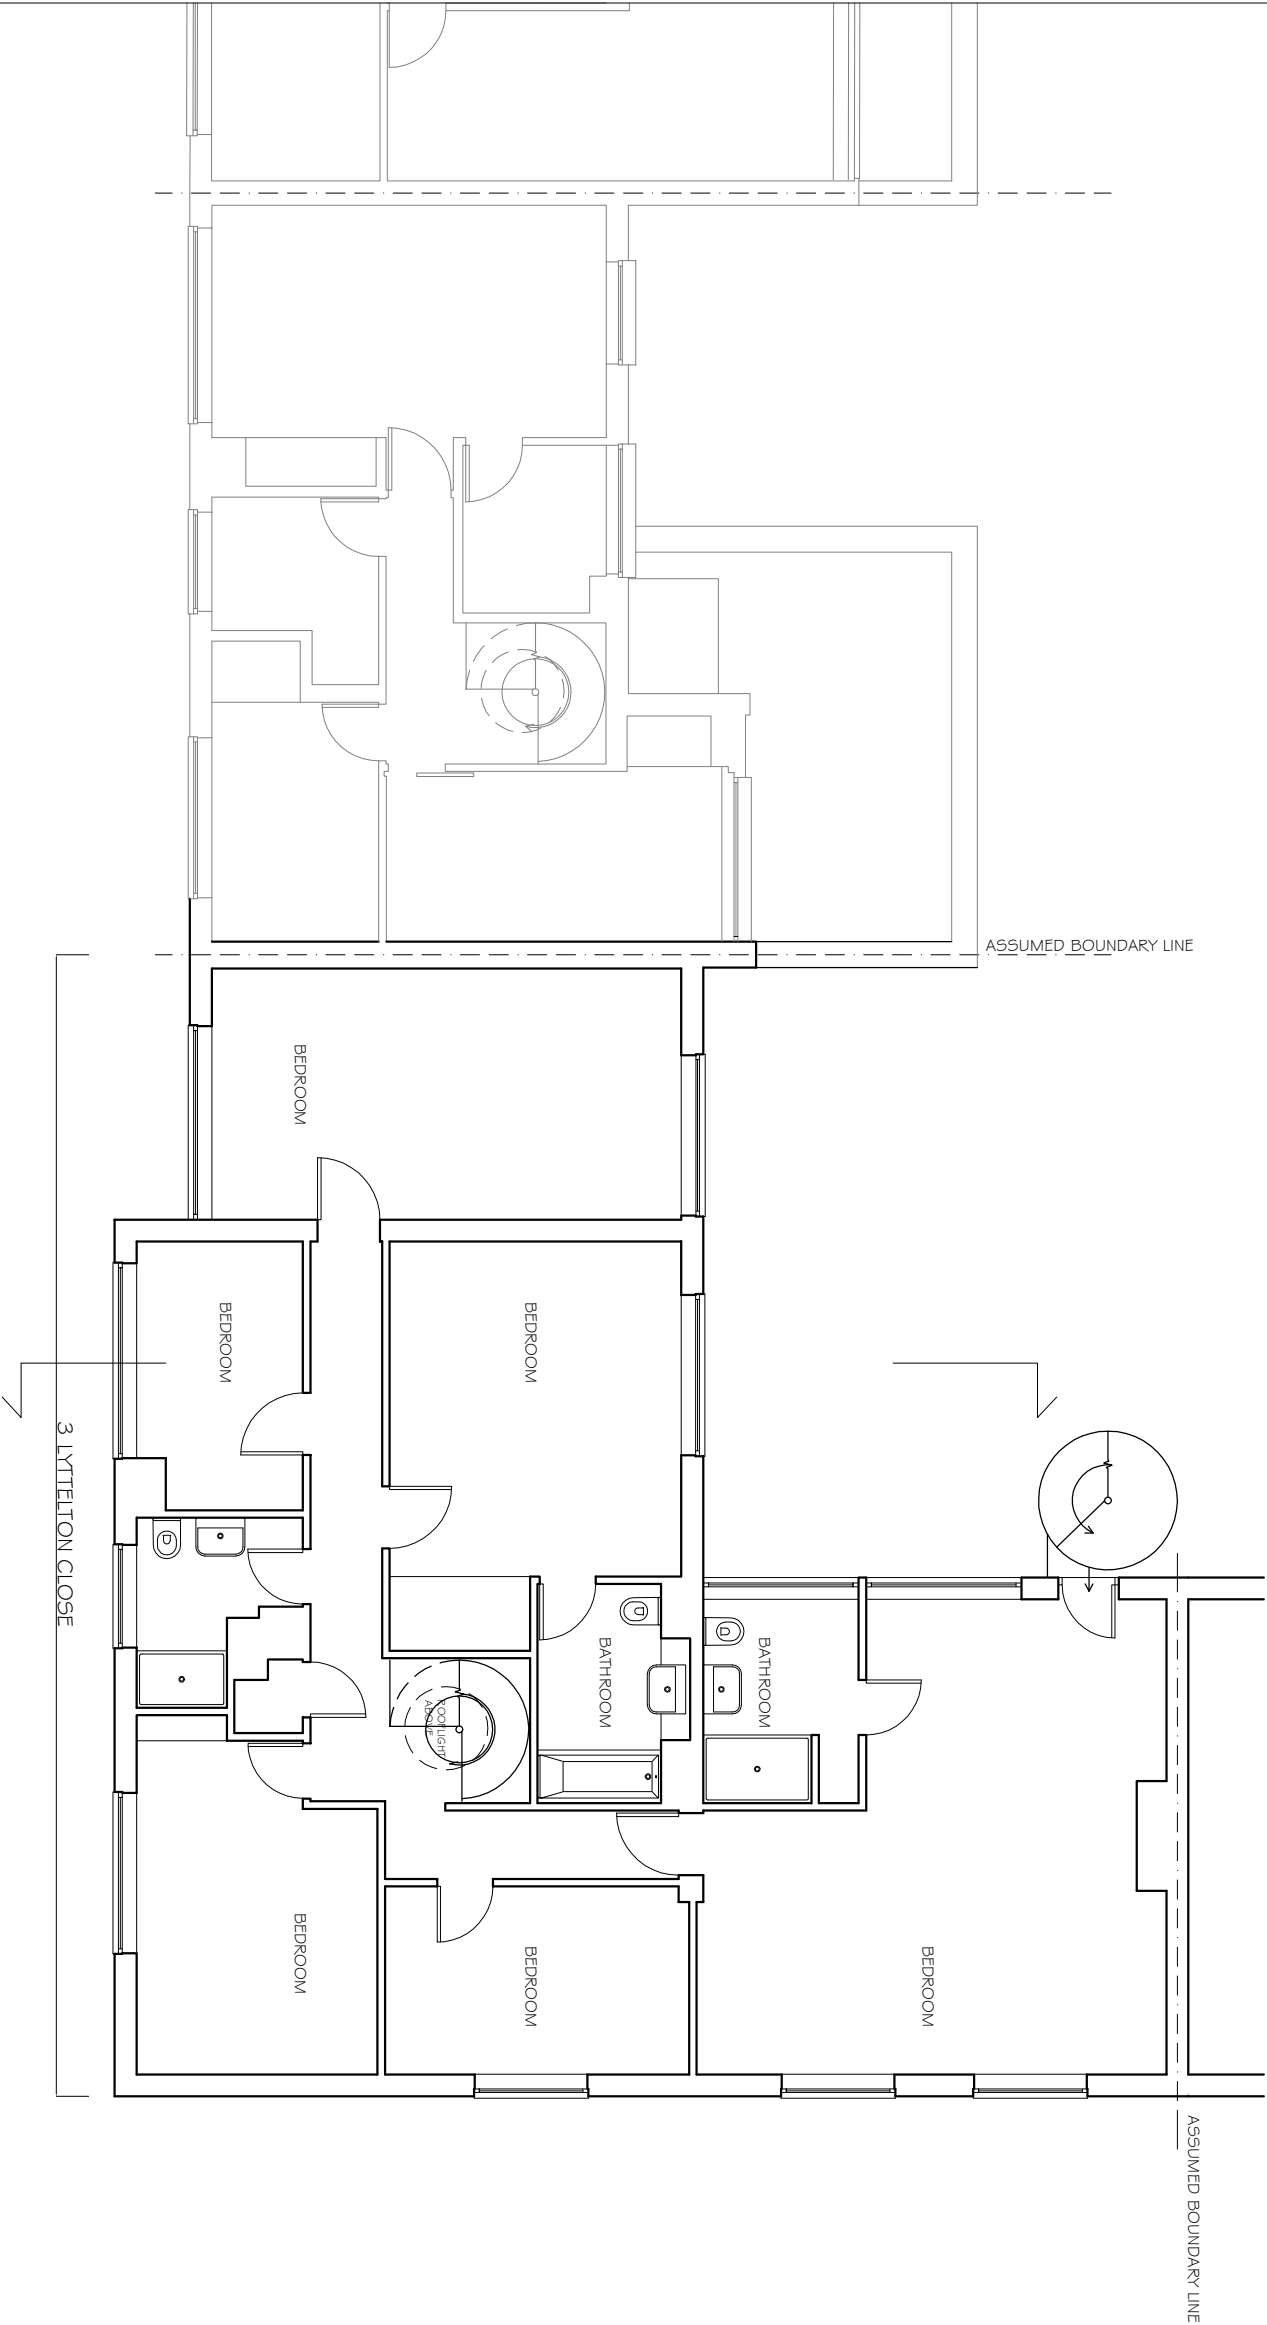

REVISIONS
REV DATE REVISION NOTES:

KEY



NOTES

1. Do not scale from this drawing.
2. All dimensions are to be confirmed by the contractor and each element must be in accordance with the architect's design.
3. Report all drawing errors, omissions and discrepancies to the architect/designer.

KASIA WHITFIELD DESIGN

KASIAWHITFIELD@GMAIL.COM
T: 020 73868682
M: 07989203533

JOB 3 LYTTTELTON CLOSE
LONDON NW3 3SR
TITLE EXISTING FIRST FLOOR PLAN

DATE	SCALE	STATUS
2021.02.09	1:100@A3	EXISTING
PROJECT NO	DRAWING NO	REVISION
LC3	EX1	