


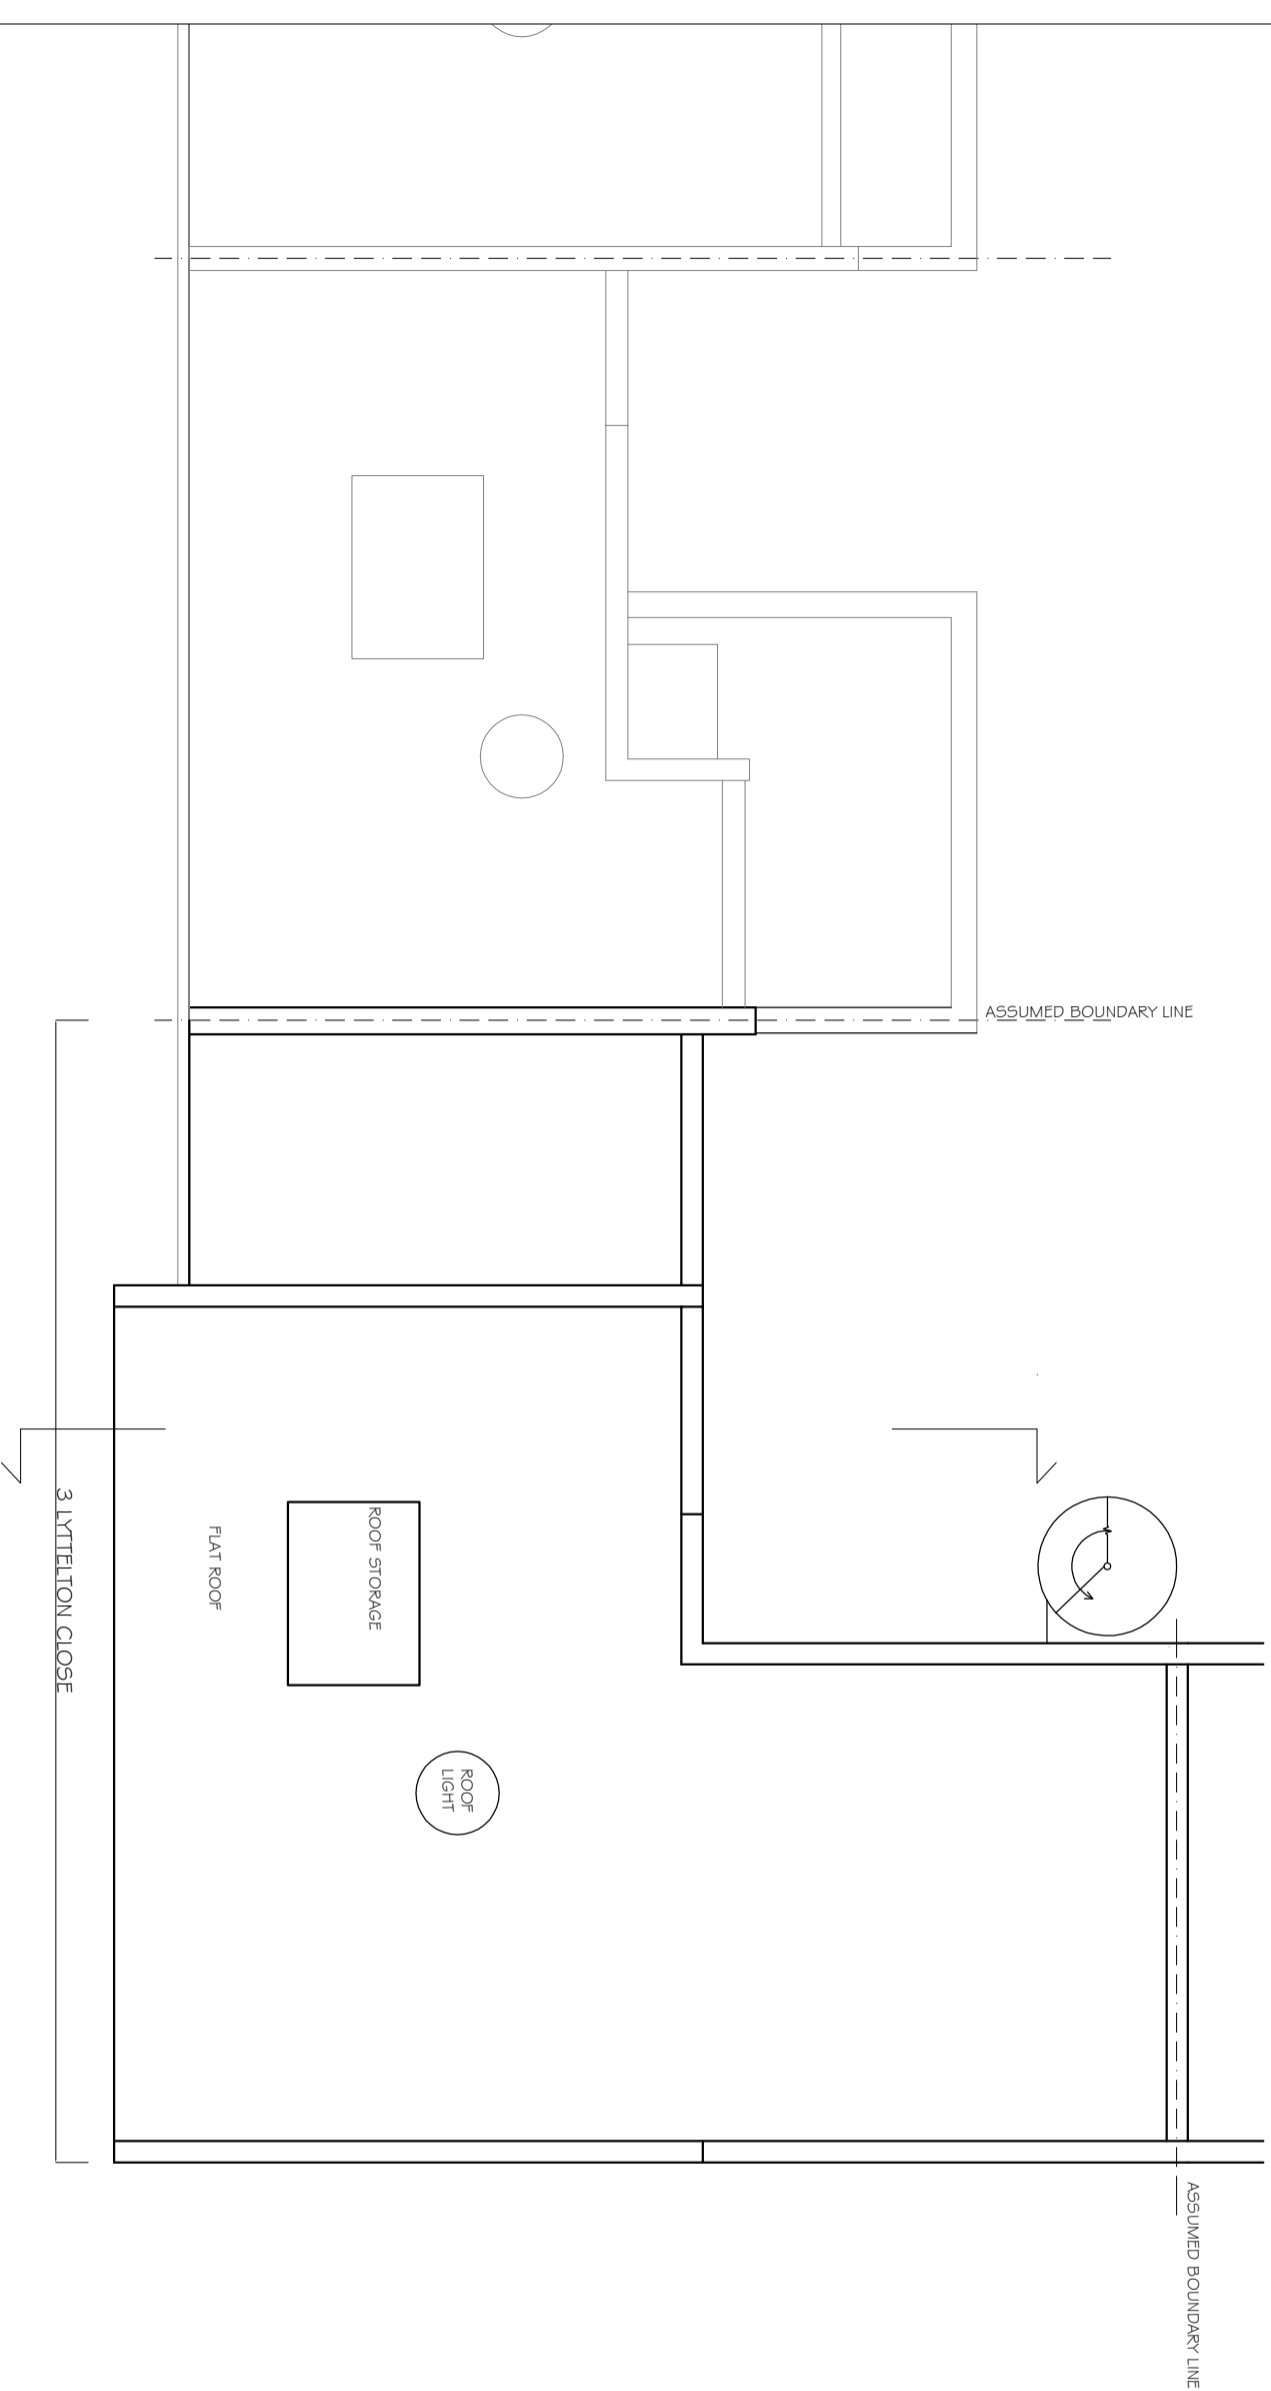

REVISIONS
REV. DATE REVISION NOTES:

KEY



NOTES
1. Do not scale & print this drawing.
2. Report all drawing errors, omissions and discrepancies to the architect/designer.
3. Report all drawing errors, omissions and discrepancies to the architect/designer.

KASIA WHITEFIELD DESIGN

KASIA WHITEFIELD@GMAIL.COM
TEL: 020 7989 3533
M: 07989 35353

JOB 3.1YTTTELTON CLOSE
LONDON NW3 3SR
TITLE EXISTING ROOF PLAN

DATE	SCALE	STATUS
2021.02.09	1:100@A3	EXISTING

PROJECT NO.	DRAWING NO.	REVISION
LC3	EX2	

0m 5m