




1 Lower Ground Floor

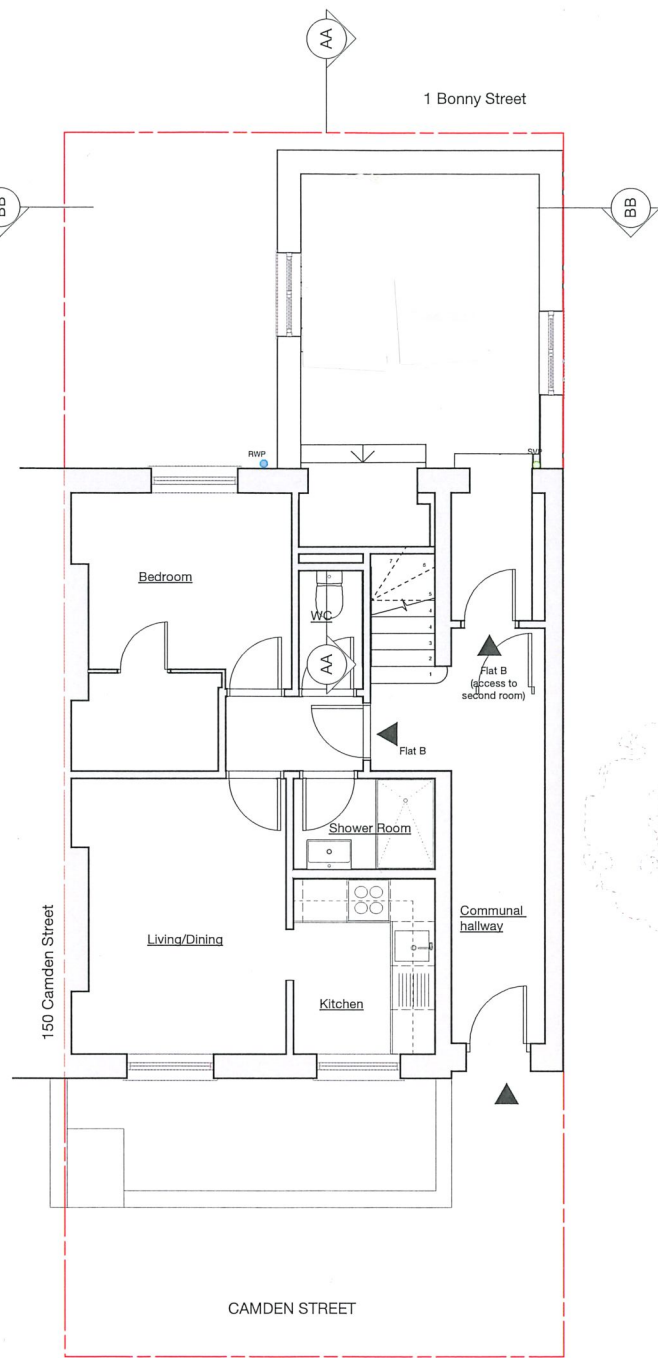


2 Ground Floor

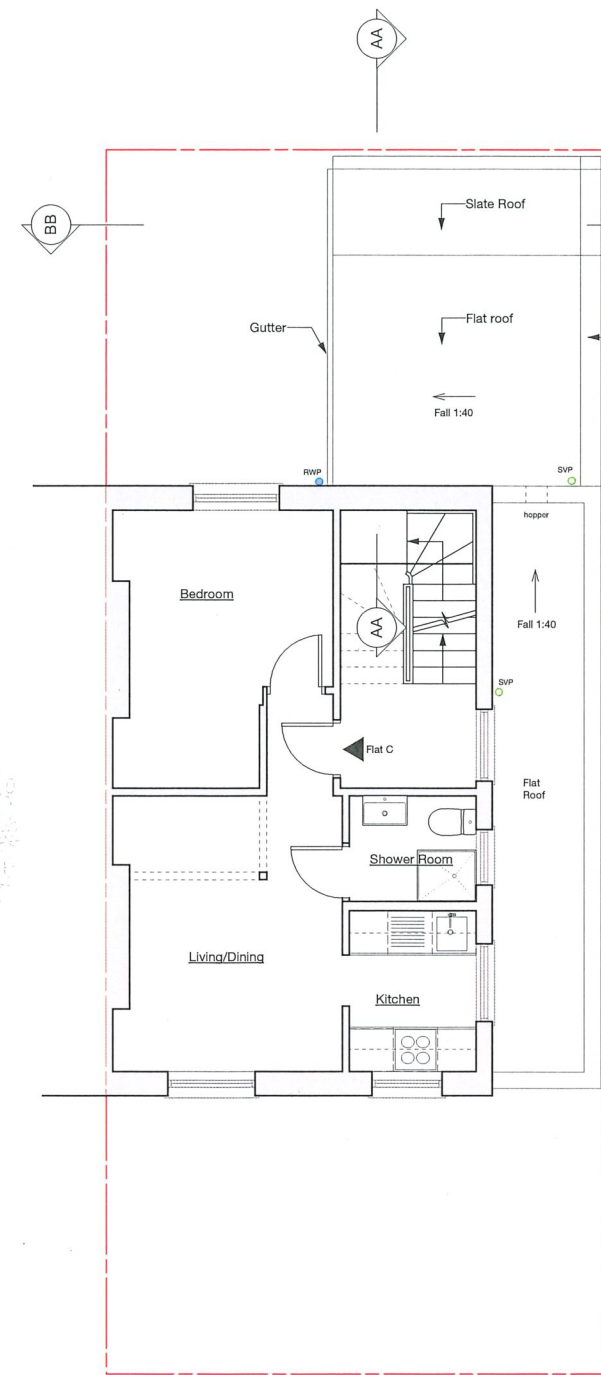

3 First Floor

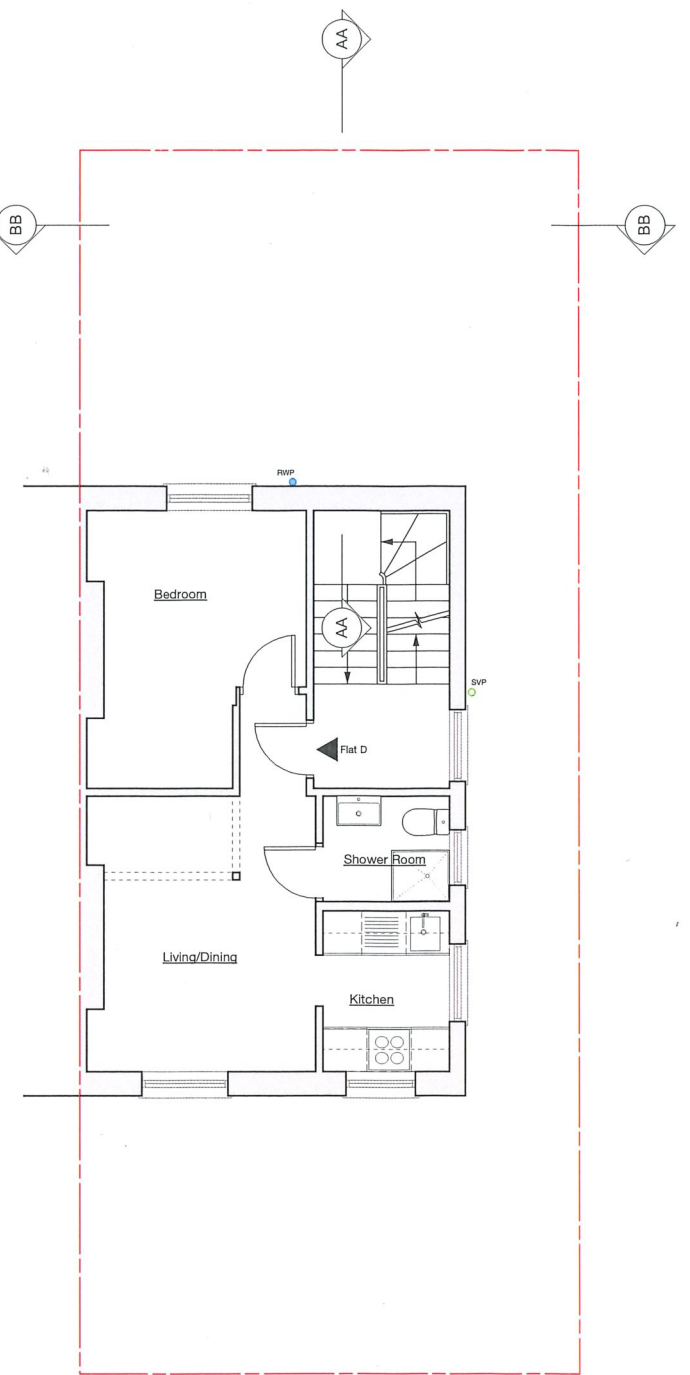

4 Second Floor

 

GENERAL NOTES

- This drawing is the copyright of Haines Phillips Architects.
- Do not scale from this drawing. Use figured dimensions only.
- This drawing must not be used for land transfer purposes, or for construction purposes unless accompanied by an Architect's instruction.

DRAWING ISSUE STATUS		
ISSUE	STATUS	COMMENT
P	PRELIMINARY PLANNING	For comment and review Planning/Listed Building Application
BR	BUILDING REGS TENDER	Building Regs Application For pricing purposes only
T	CONSTRUCTION	For procurement & construction
FC	FINAL CONSTRUCTION	Record drawings on completion
L	LEGAL	Conveyancing or other legal purposes

REVISIONS	
REV. DATE	NOTES

HAINES PHILLIPS ARCHITECTS



Tankerton Works
12 Argyle Walk
London WC1H 8HA
020 7833 9324
020 7837 2864
office@hainesphillips.co.uk

JOB TITLE
148 Camden Street
London NW1 9PA

DRAWING TITLE
Plans

Pre-Existing

DRAWN	DATE	SCALE
CD	Jan 2020	1:50@A1
JOB NR	DRAWING - ISSUE - REVISION	
4167	GA 010-PE-01	

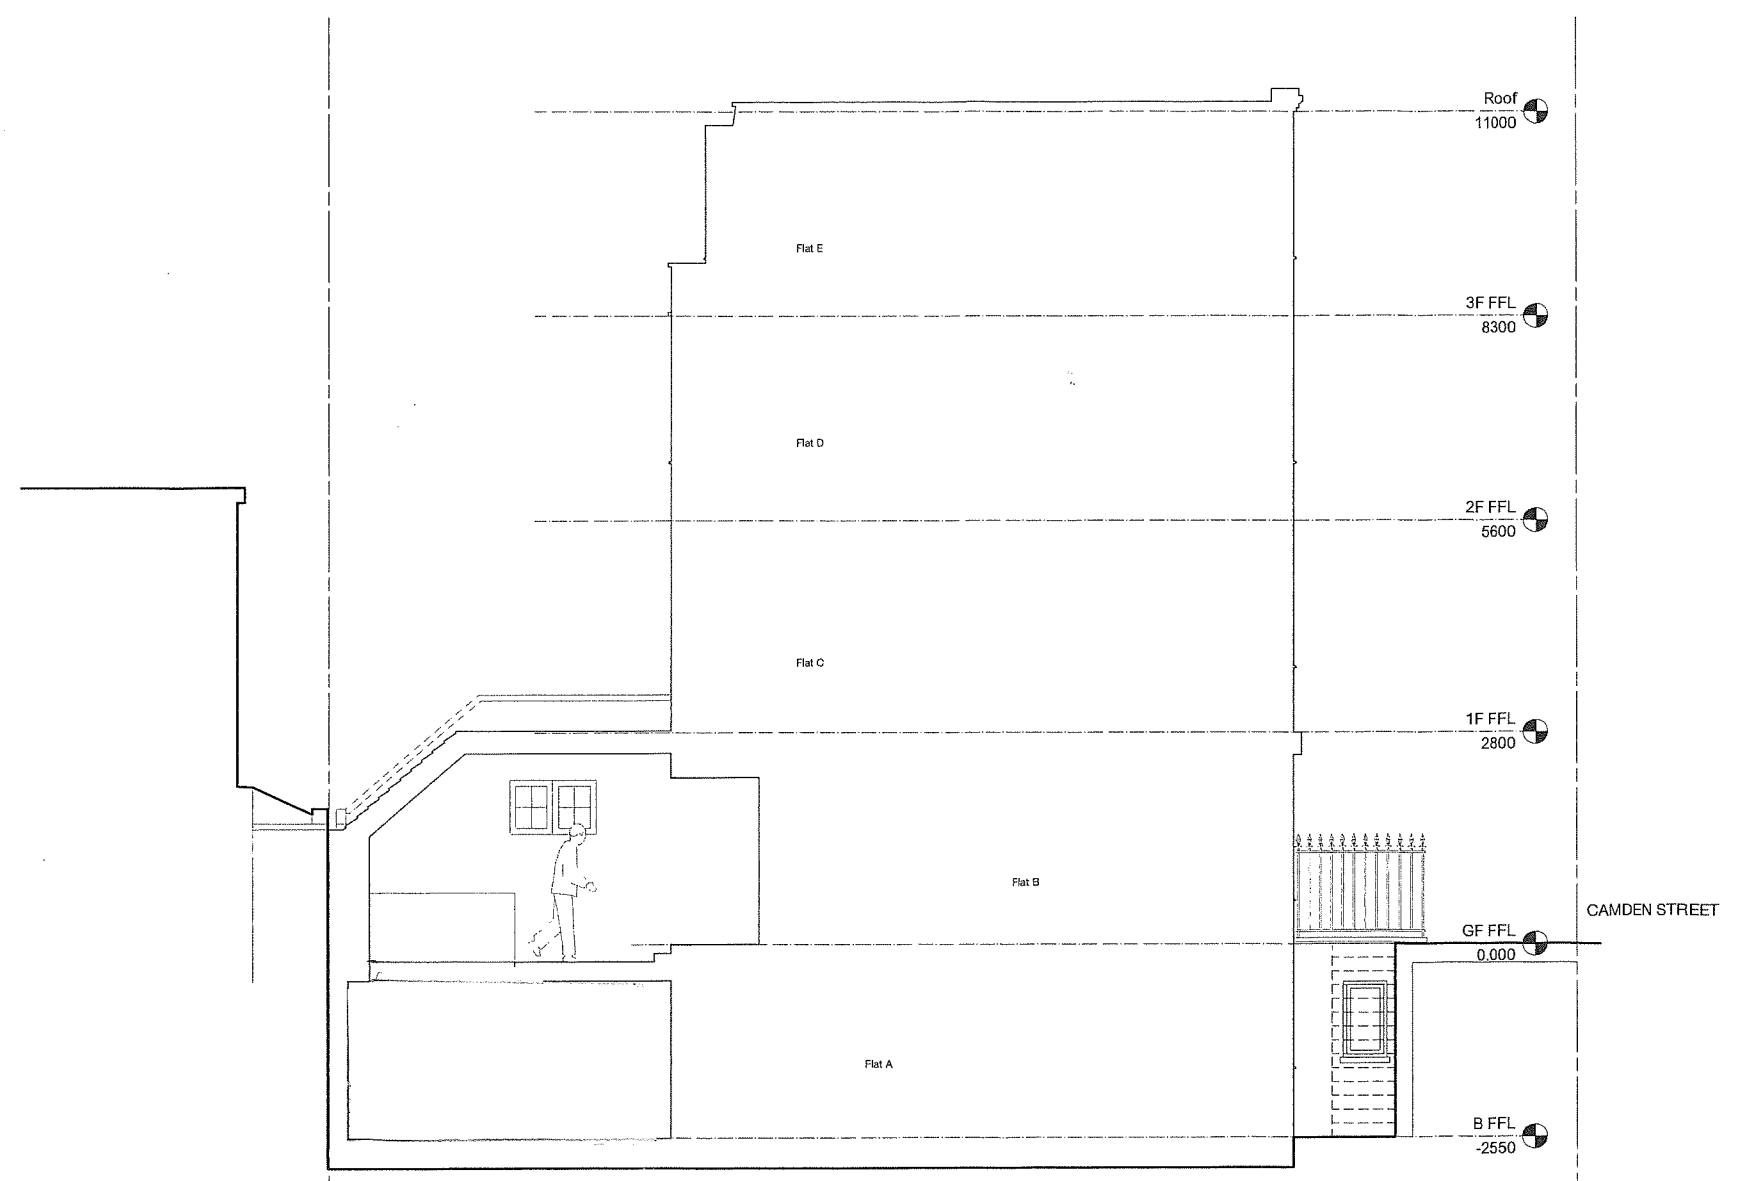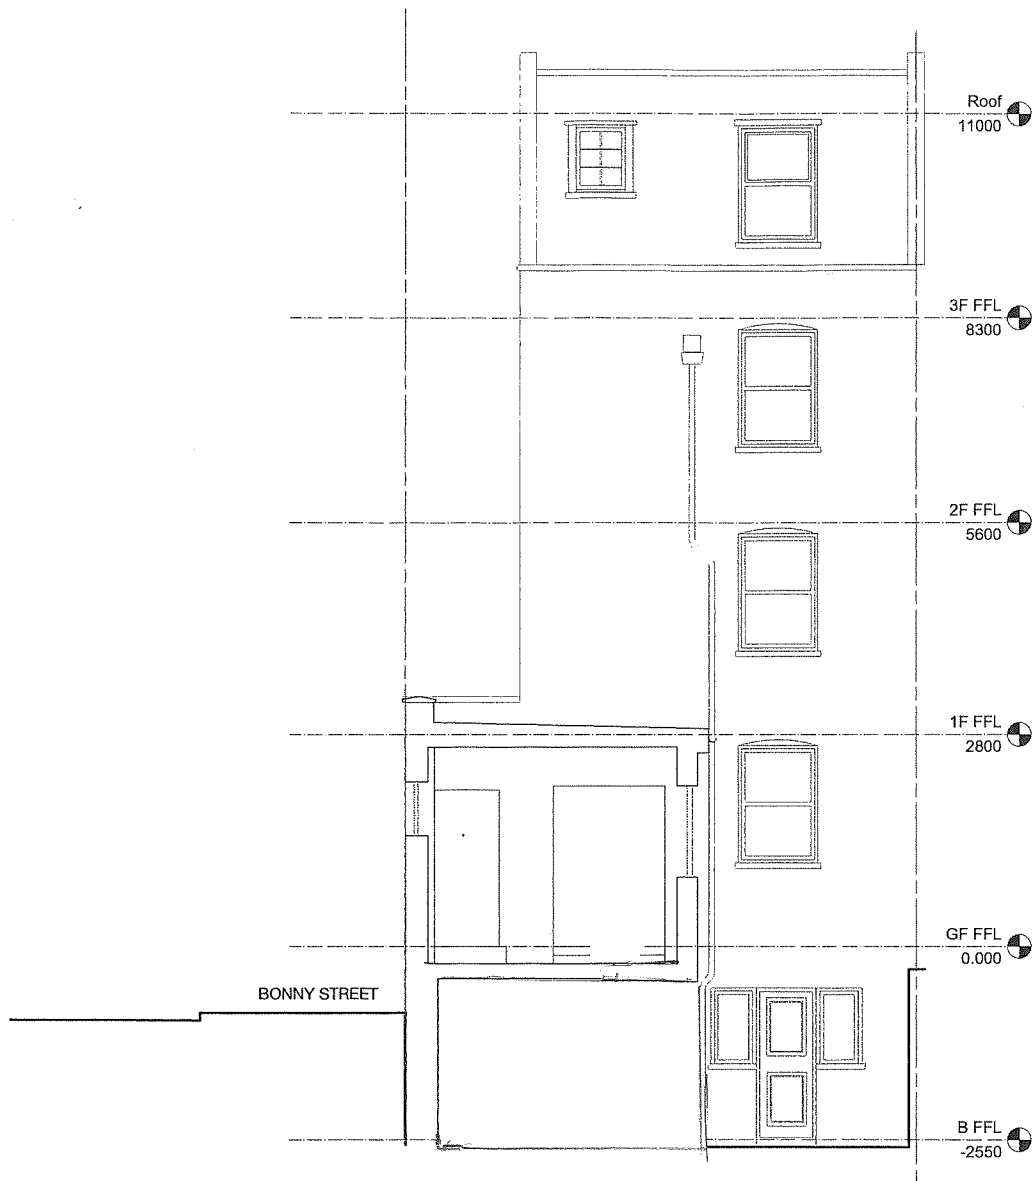

1 Section AA

2 Section BB



GENERAL NOTES

1. This drawing is the copyright of Haines Phillips Architects.
2. Do not scale from this drawing. Use figured dimensions only.
3. This drawing must not be used for land transfer purposes, or for construction purposes unless accompanied by an Architect's Instruction.

DRAWING ISSUE STATUS		
SSUE	STATUS	COMMENT
P	PRELIMINARY	For comment and review
PL	PLANNING	Planning/Listed Building Application
BR	BUILDING REGS	Building Regs Application
T	TENDER	For pricing purposes only
C	CONSTRUCTION	For procurement & construction
FC	FINAL CONSTRUCTION	Record drawings on completion
L	LEGAL	Conveyancing or other legal purposes

REVISIONS	
REV	NOTES

HAINES PHILLIPS ARCHITECTS



Tankerton Works
12 Argyle Walk
London WC1H 8HA
020 7833 9324
020 7837 2864
office@hainesphillips.co.uk

JOB TITLE
148 Camden Street
London NW1 9PA

DRAWING TITLE
Sections


Pre -Existing

DRAWN	DATE	SCALE
CD	Jan 2020	1:50@A1
JOB NR	DRAWING - ISSUE - REVISION	
4167	GA 020-PE-01	

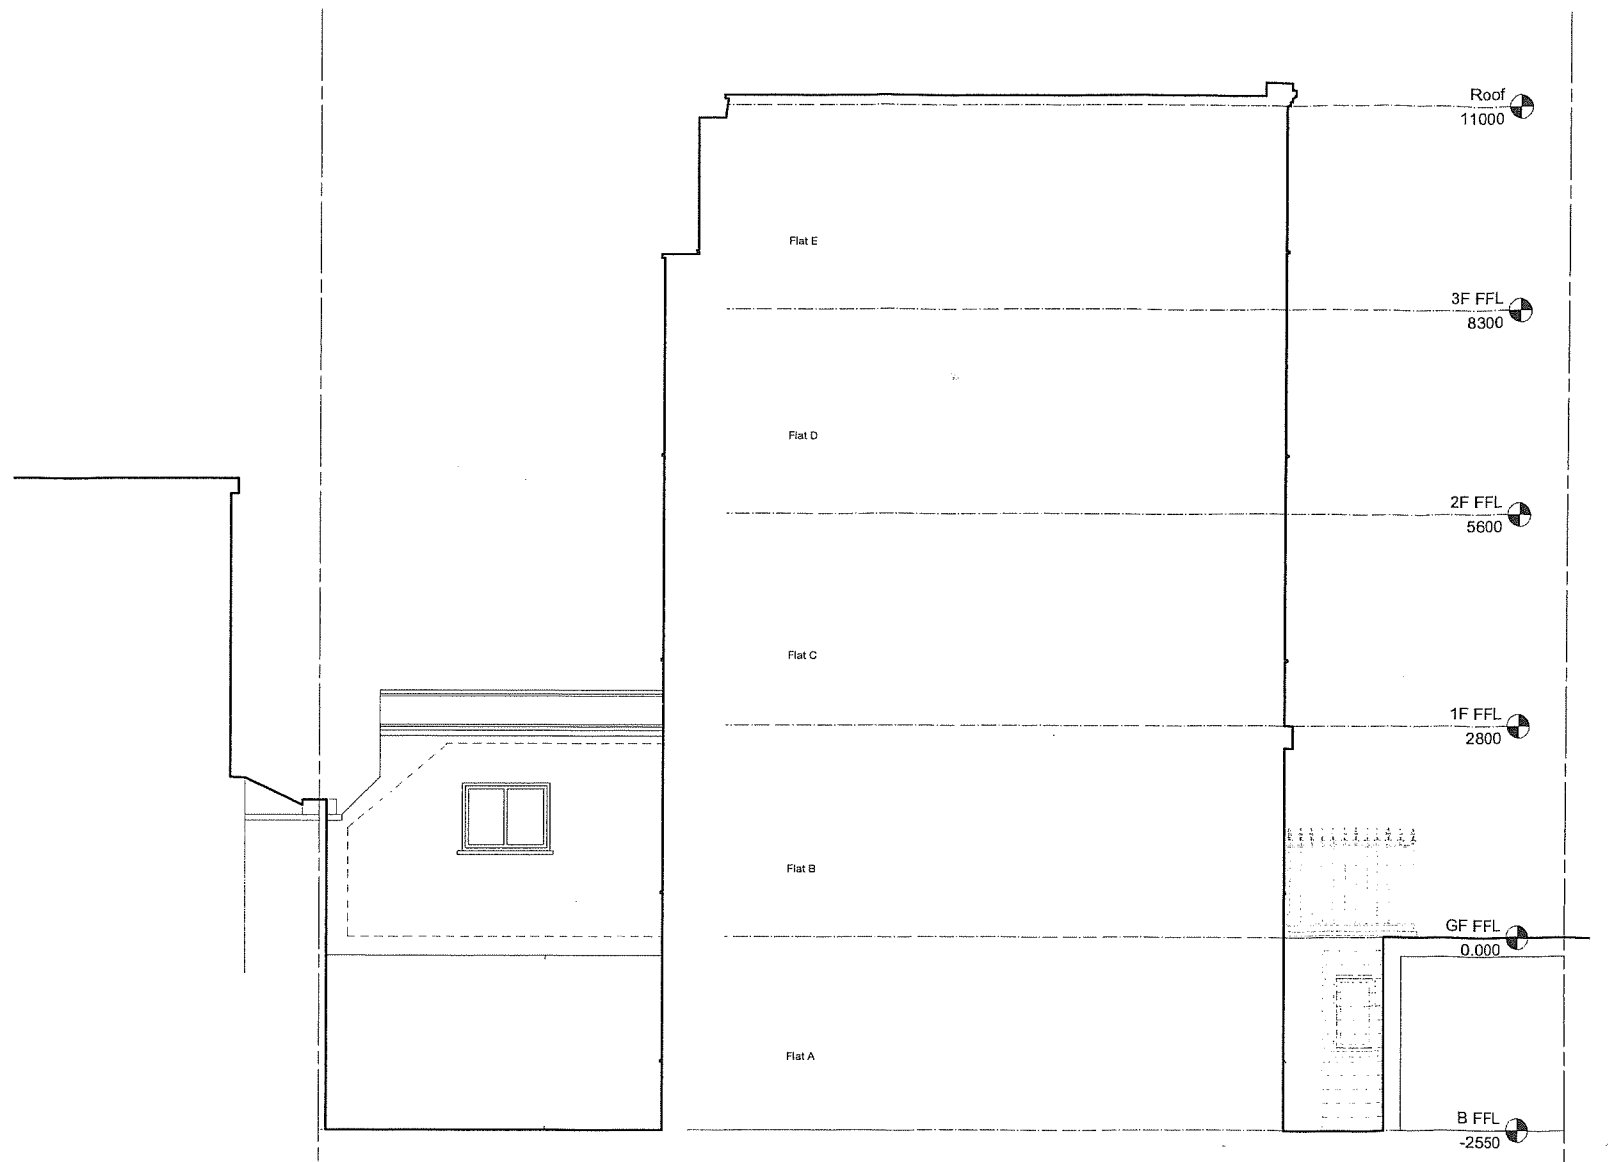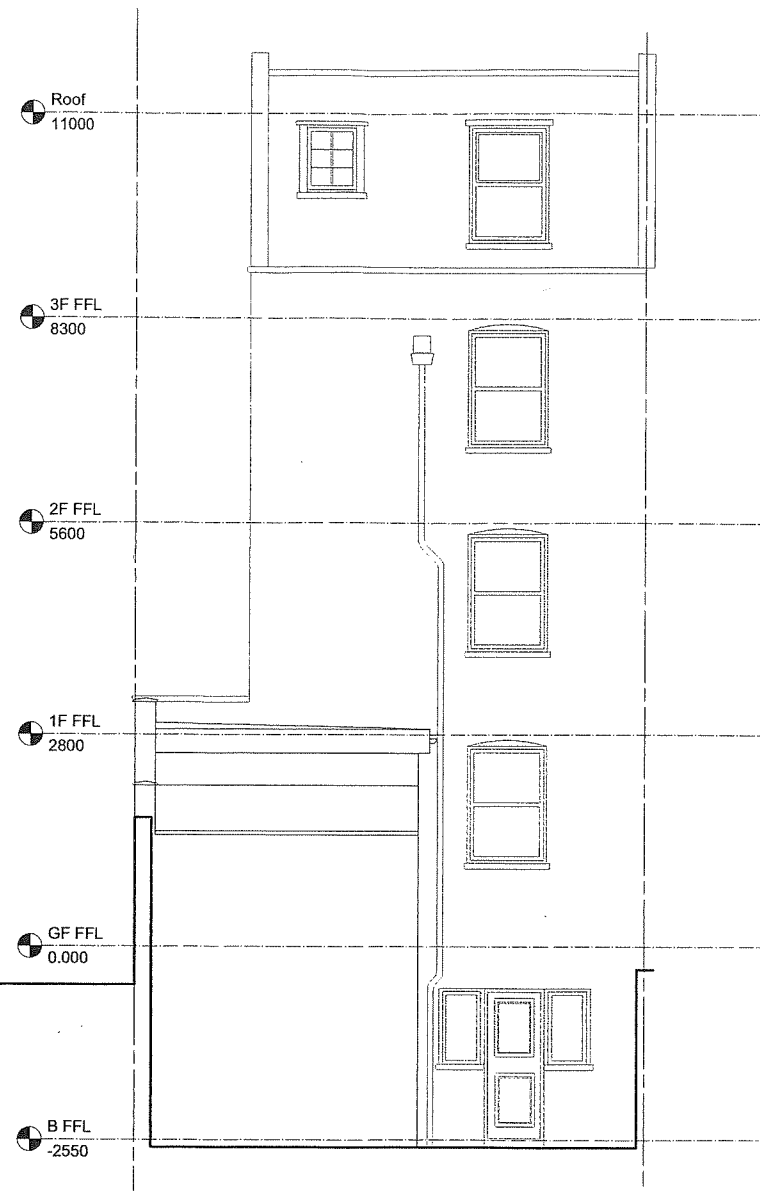


1 Rear Elevation

2 Patio Elevation

 

GENERAL NOTES

1. This drawing is the copyright of Haines Phillips Architects.
2. Do not scale from this drawing. Use figured dimensions only.
3. This drawing must not be used for land transfer purposes, or for construction purposes unless accompanied by an Architect's Instruction.

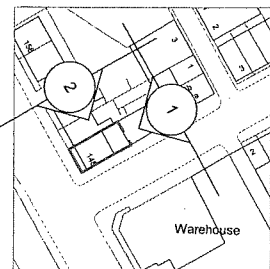

DRAWING ISSUE STATUS

ISSUE	STATUS	COMMENT
P	PRELIMINARY PLANNING	For comment and review Planning/Listed Building Application
BR	BUILDING REGS	Building Regs Application
T	TENDER	For pricing purposes only
C	CONSTRUCTION	For procurement & construction
FC	FINAL CONSTRUCTION	Record drawings on completion
L	LEGAL	Conveyancing or other legal purposes

REVISIONS

REV	DATE	NOTES



Tankerton Works
12 Argyle Walk
London WC1H 9PA
020 7833 9324
020 7837 2864
office@hainesphillips.co.uk

JOB TITLE
148 Camden Street
London NW1 9PA
DRAWING TITLE
Elevations
Pre-Existing

DRAWN	DATE	SCALE
CD	Jan 2020	1:50@A1
JOB NR	DRAWING - ISE	REVISION
4167	GA 031-PE-01	