
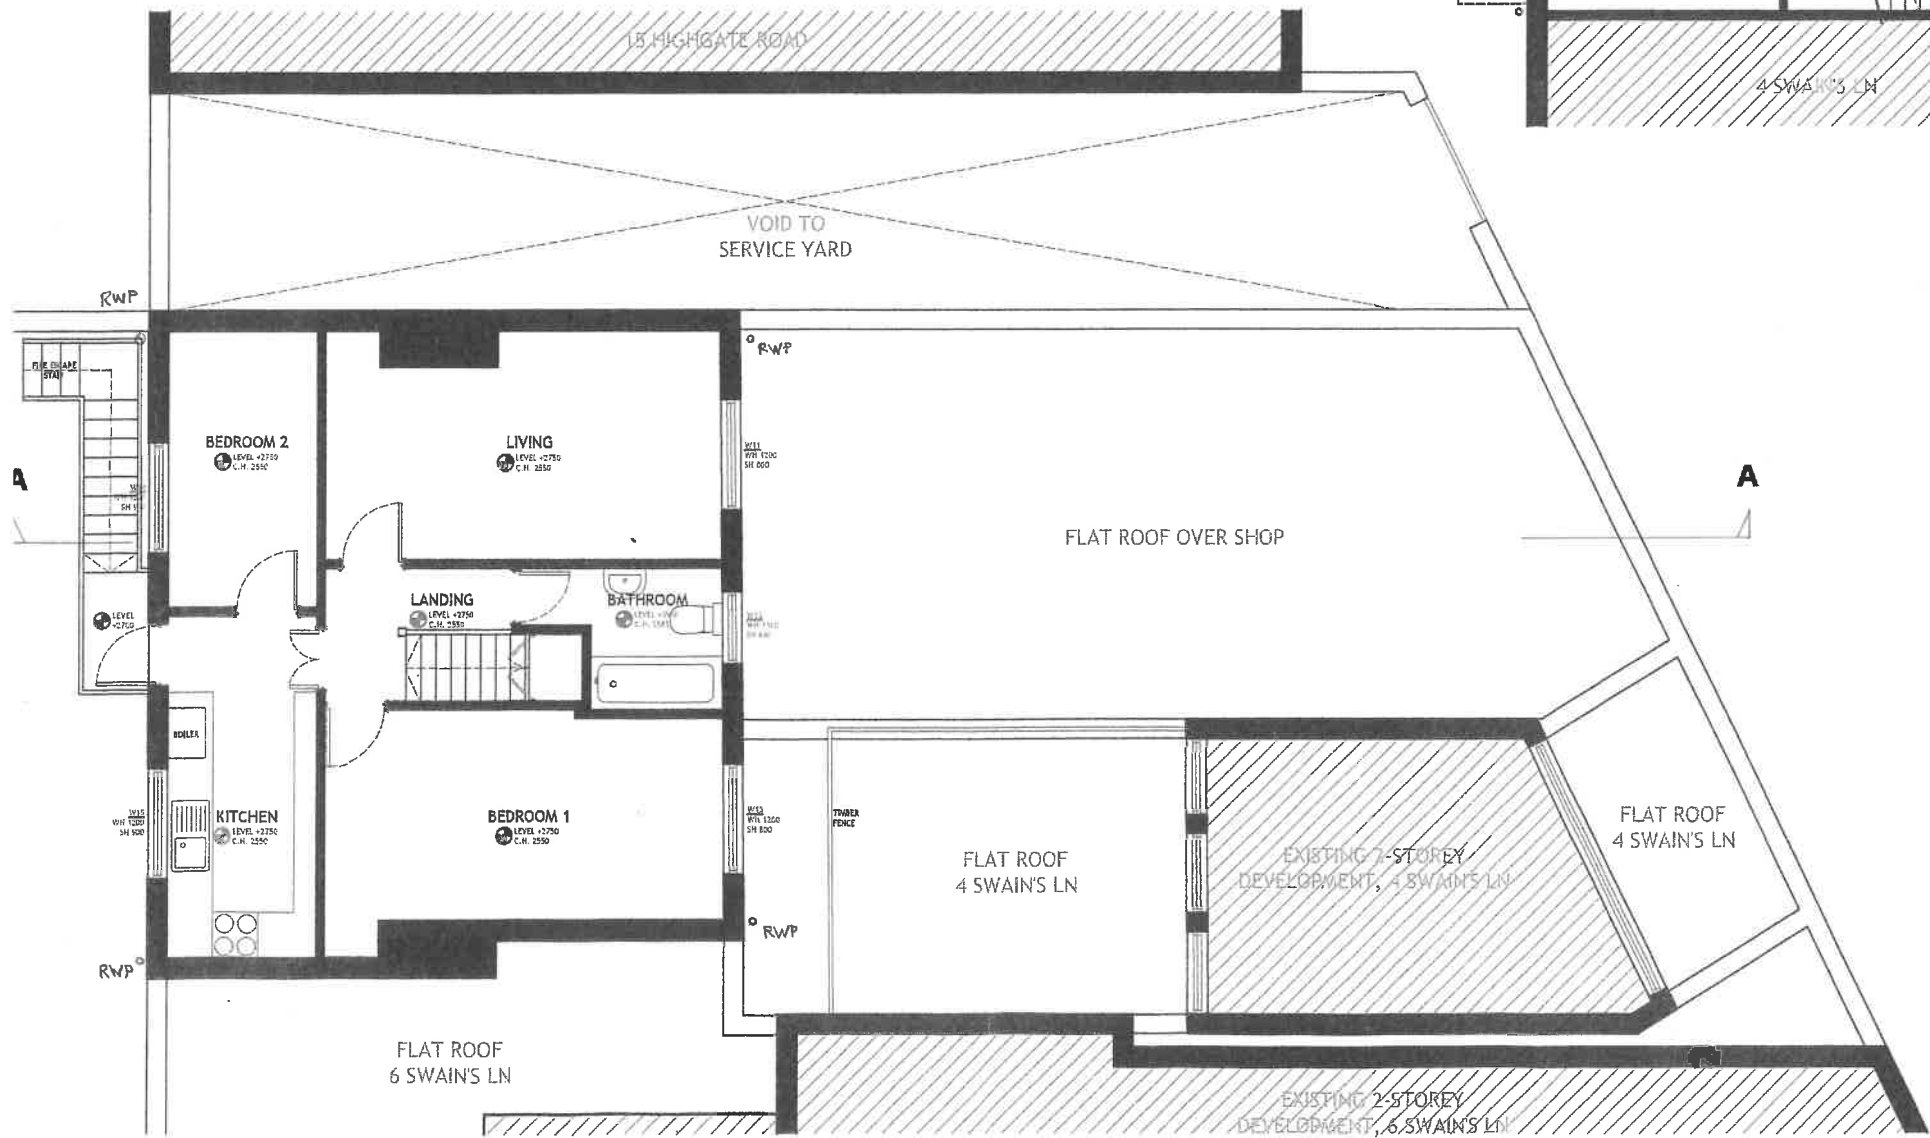


PLANNING APPLICATION

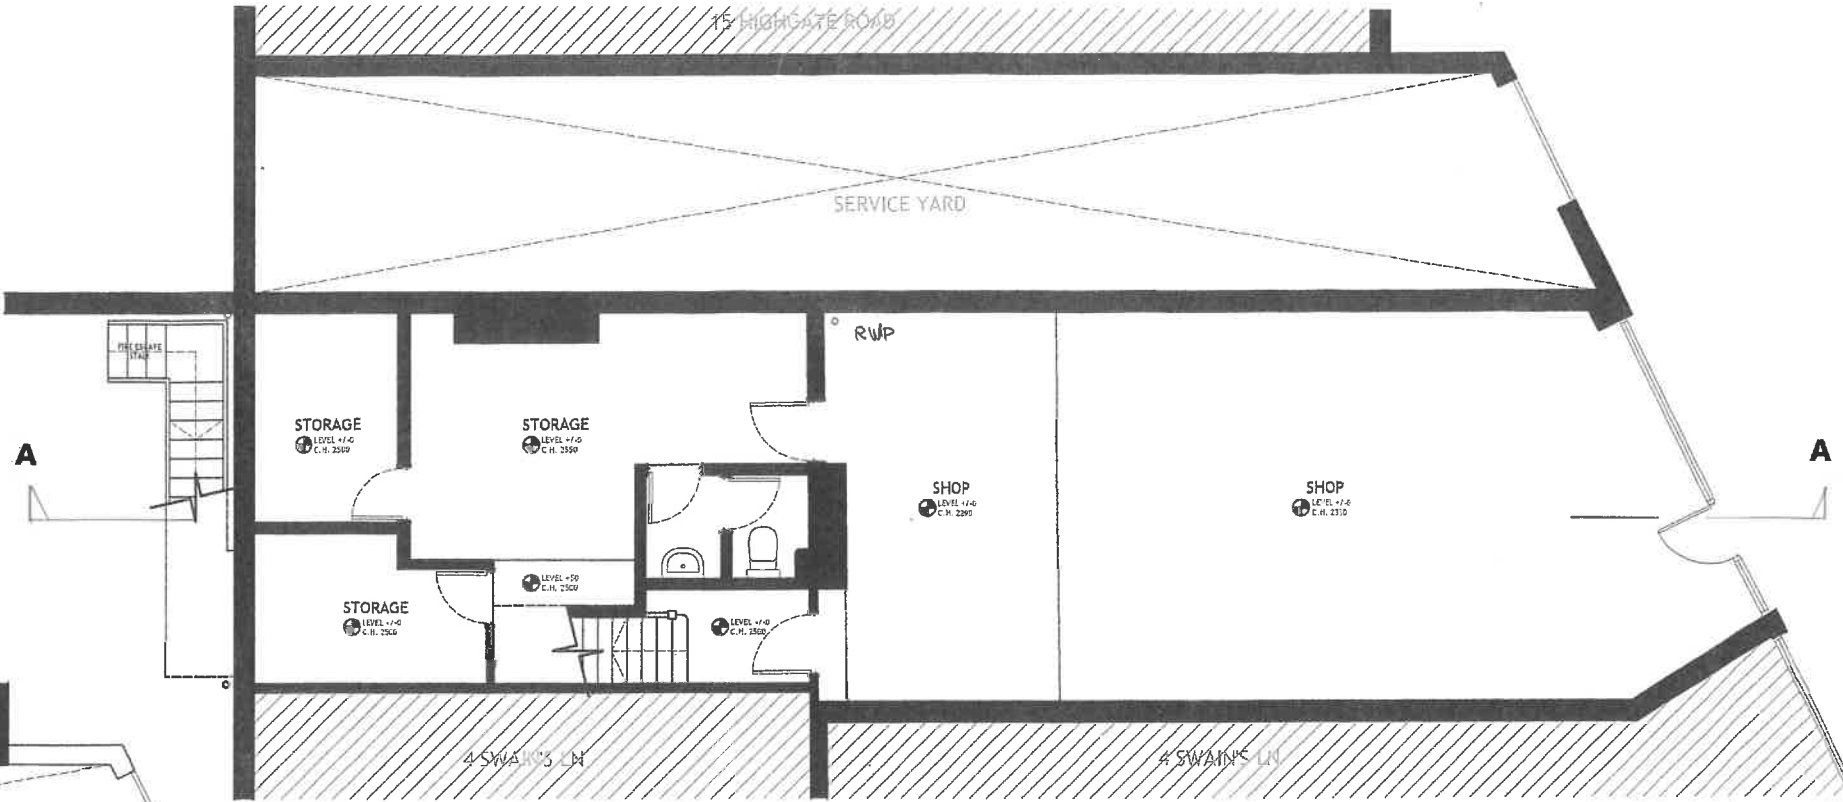

SURVEY

P B A
ARCHITECTURAL CONSULTANTS
63 Grosvenor Street
London W1K 3JG
Tel: 203 205 2104
Mob: 0797 464 5325

Design Consultant


Client

Project Title

2 SWAINS LANE HIGHGATE LONDON N6 6QS

Drawn	Date	Checked	Date
	July 18		
Scale		Size	
1:100			
Drawing Status			


Revision	Date	Description	By	Ch'd
Drawing Title				
EXIST'G GRD FIRST FLOOR PLAN				
218/06		7/02	B	

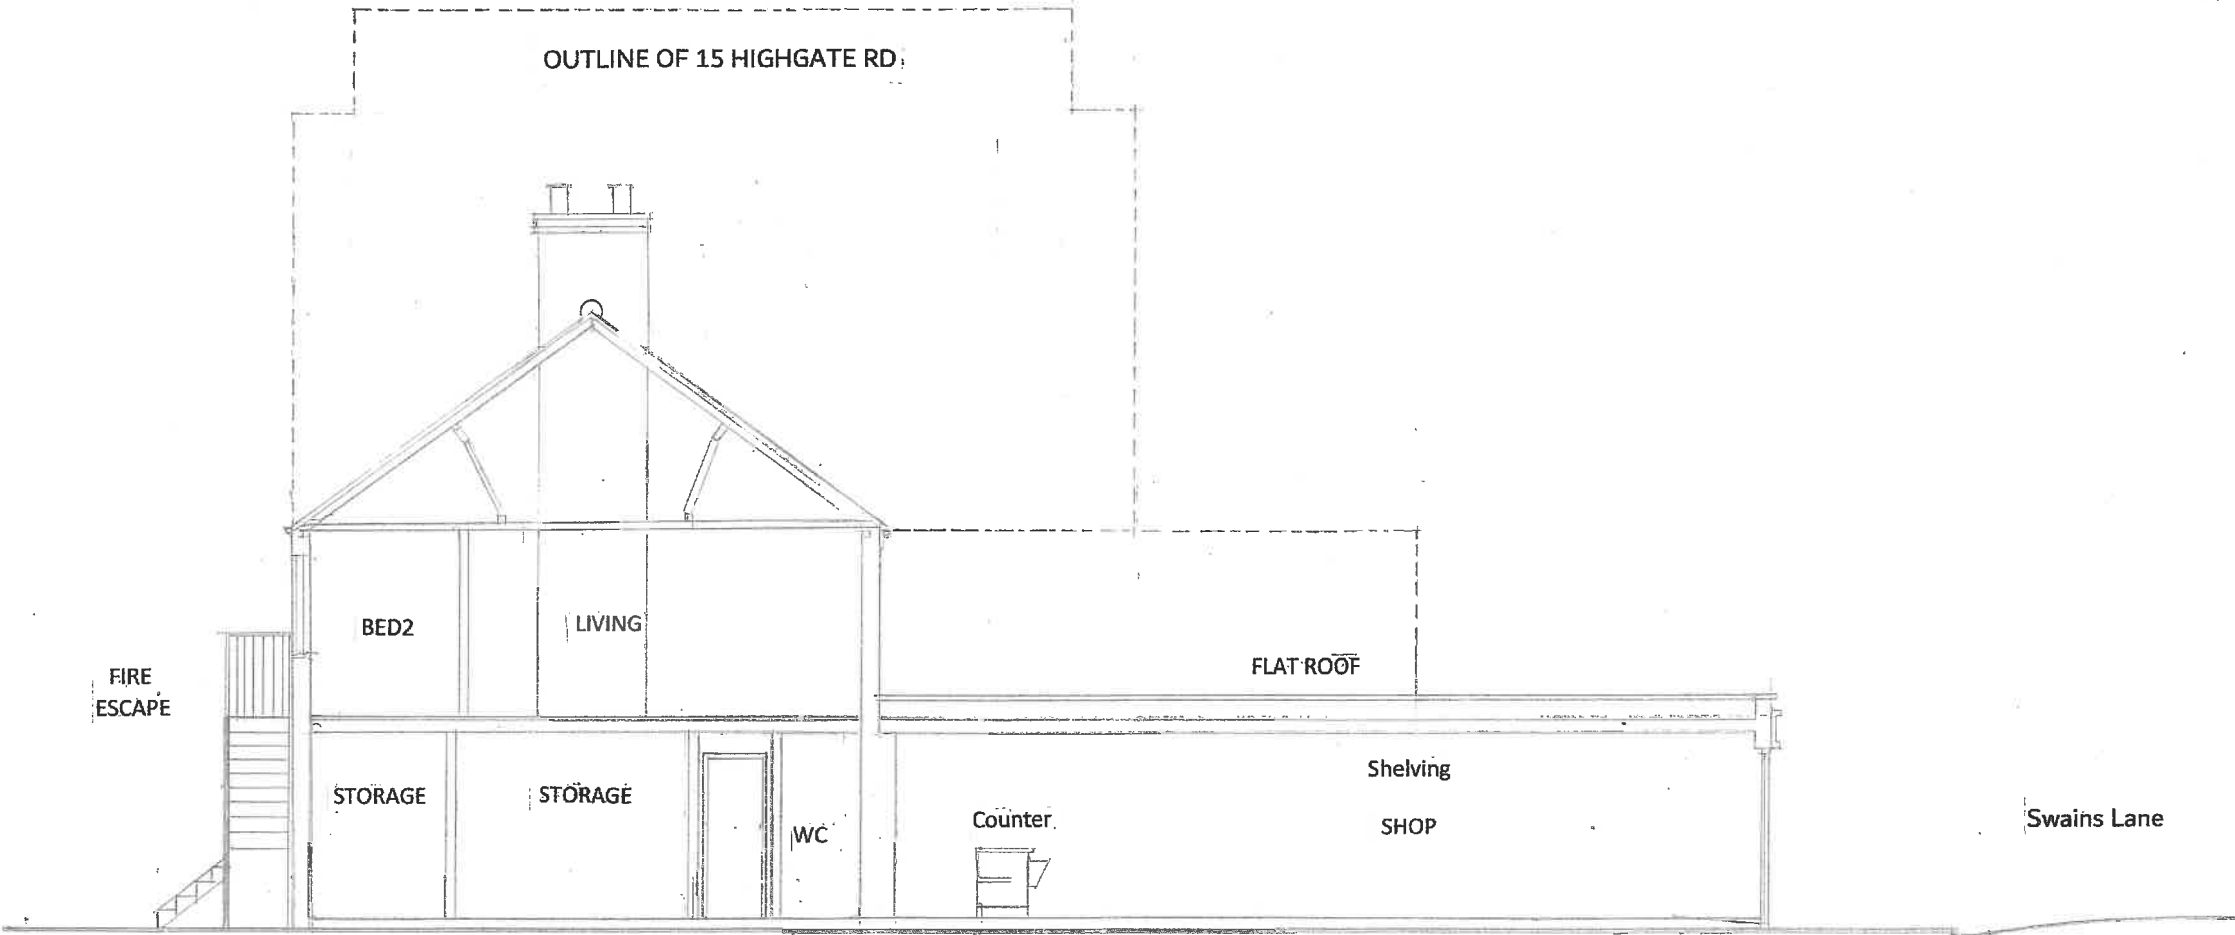

SECTION A - A



P B A		ARCHITECTURAL CONSULTANTS 63 Grosvenor Street London W1K 3JG Tel: 203 205 2100 Mob: 0787 464 5325		Design Consultant	Client	Project Title	2 SWAINS LANE HIGHGATE LONDON N6 6QS				Drawn	Date	Checked	Date	Drawing Title		AS EXISTING SECTION A - A	
											1:100					218/06	/03	B

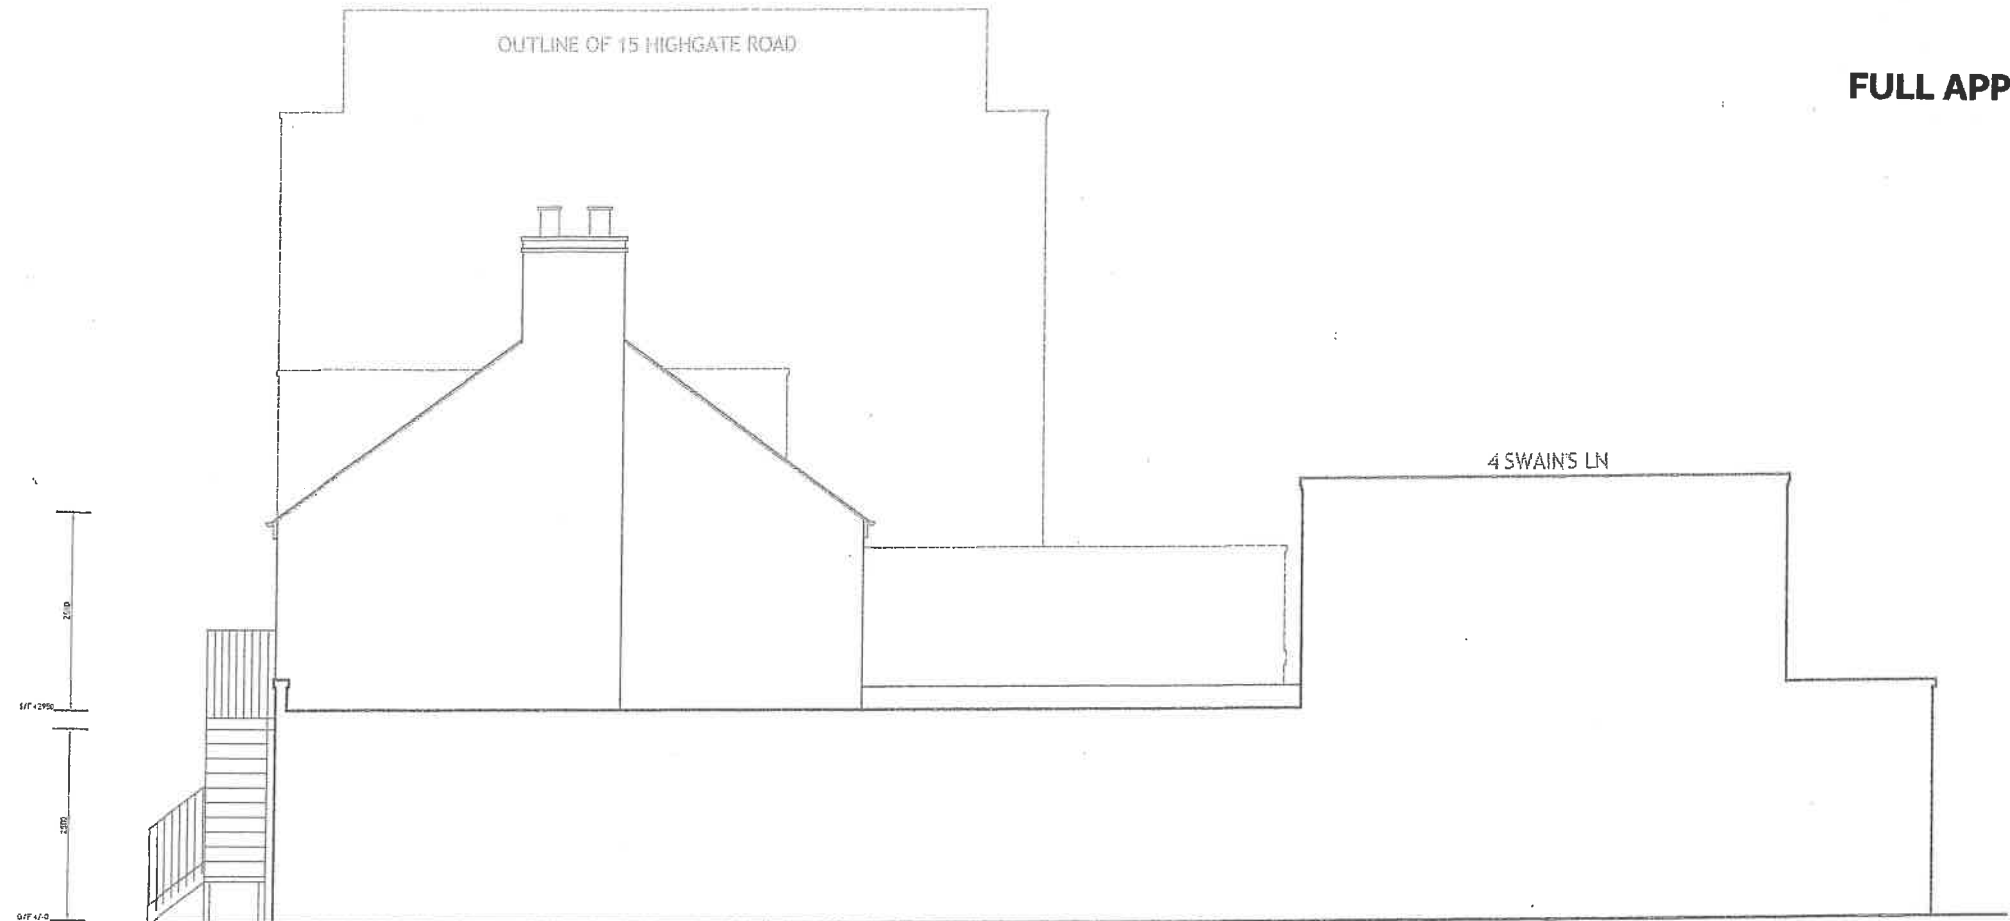

EAST ELEVATION FROM AS EXISTING



REAR ELEVATION AS EXISTING



FRONT ELEVATION AS EXISTING



SURVEY

P B A

ARCHITECTURAL CONSULTANTS
63 Grosvenor Street
London W1K 3JG
Tel: 203 205 2104
Mob: 0797 464 5325

Design Consultant


Client

Project Title


2 SWAINS LANE, HIGHGATE LONDON N6 6QS

Drawn	Date	Checked	Date
	Jly 18		
Scale	1:100	Size	
Drawing Status			

Revision	Date	Description	By	Ch'd
EXIST'G FRONT, REAR & EAST ELEVATION				
218/06	/04			B

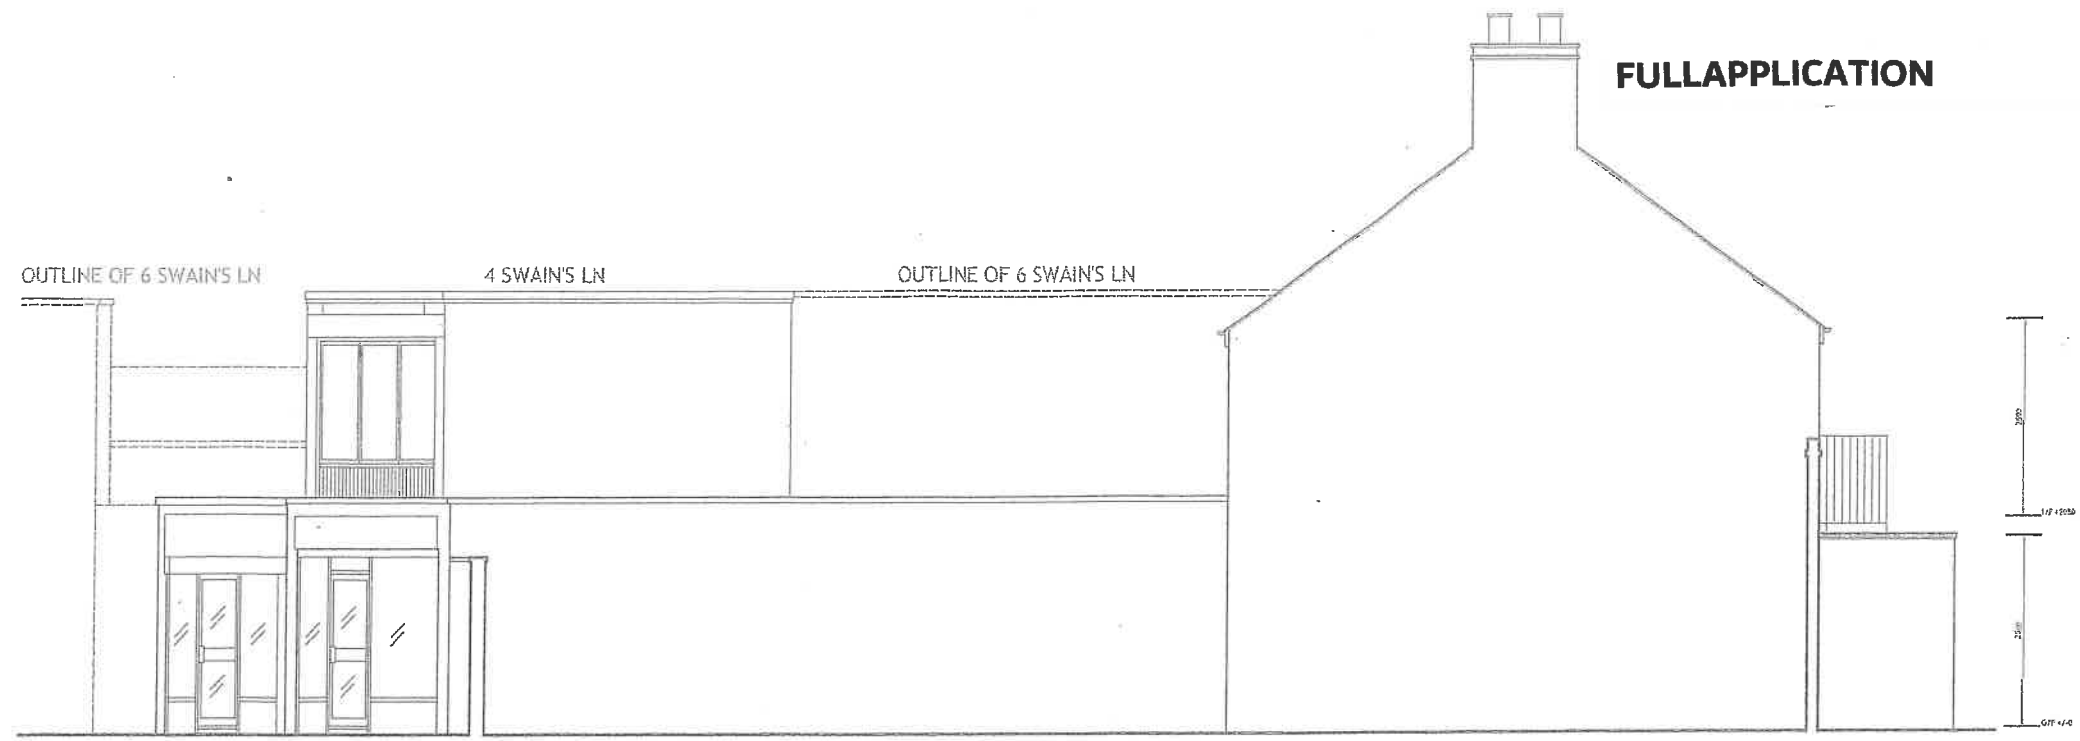

WEST ELEVATION FROM AS EXISTING

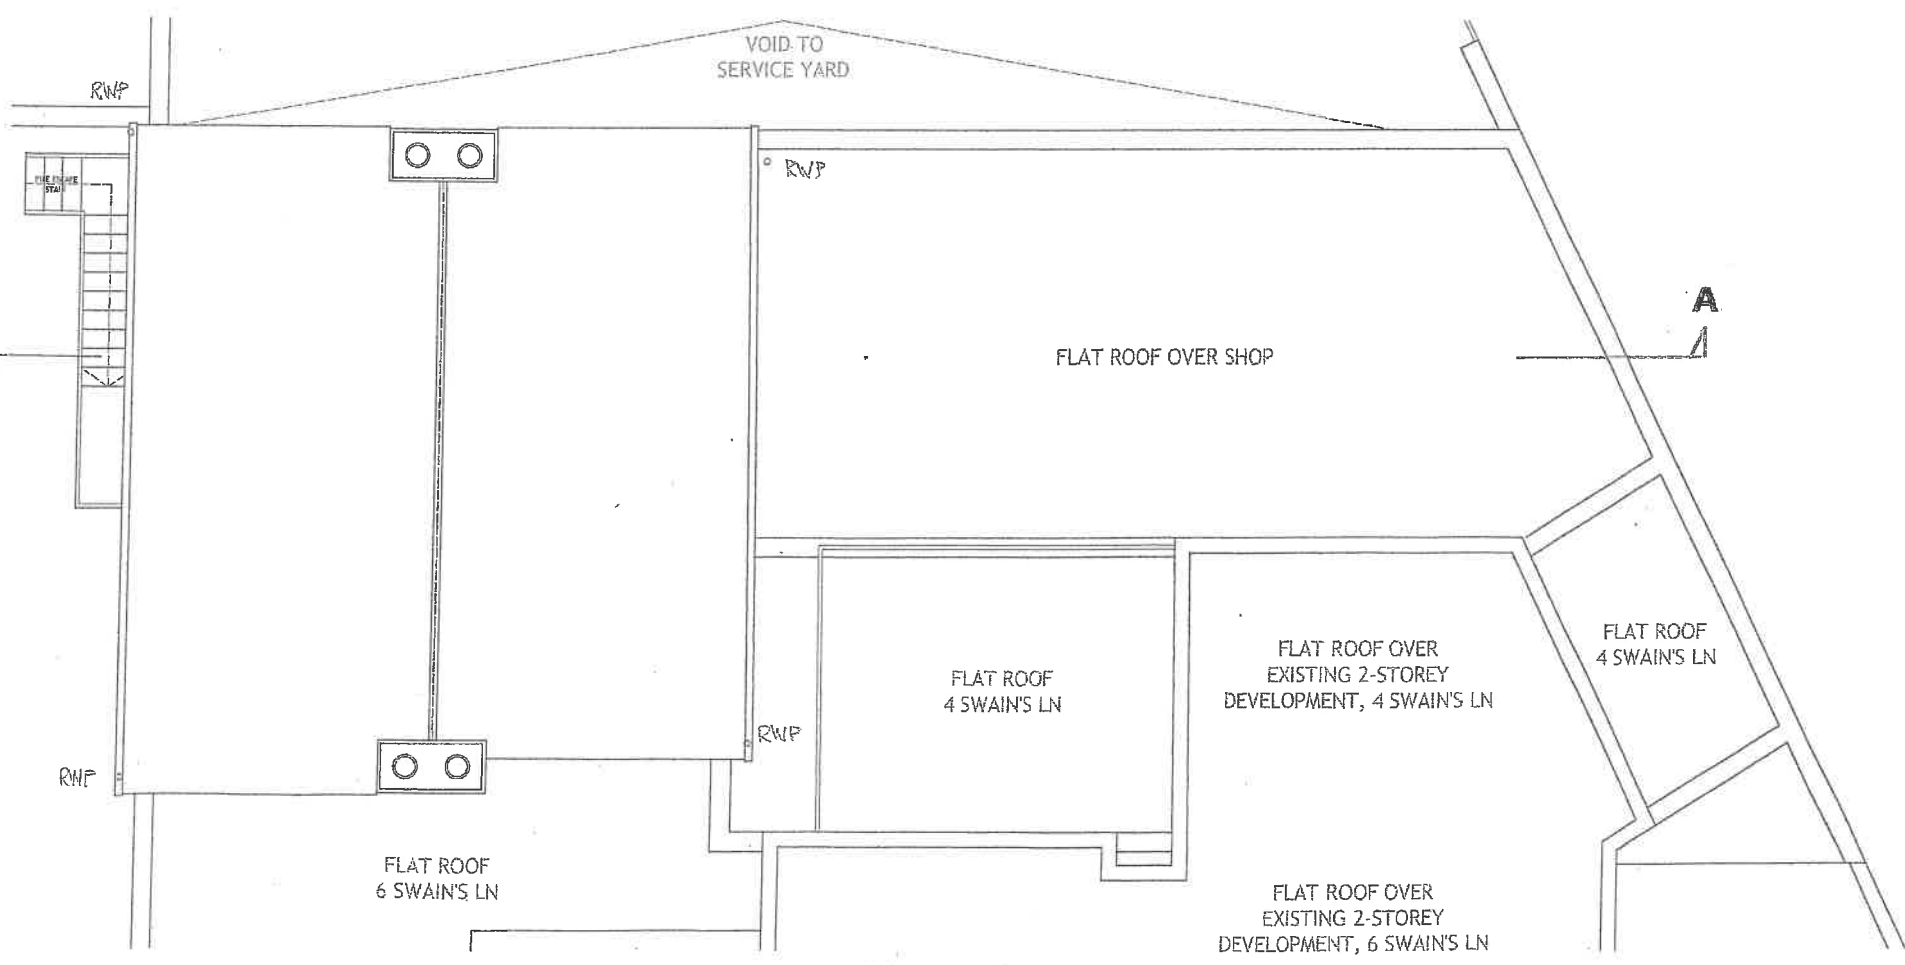

ROOF PLAN AS EXISTING

SURVEY

TITLE: ROOF PLAN AND ELEVATION AS EXISTING
DWG NO: 2SL-SV-015
REVISION: -
DATE: 25 JULY 2017
SCALE: 1:100 @ A3



P B A
ARCHITECTURAL CONSULTANTS
63 Grosvenor Street
London W1K 3JG
Tel: 203 205 2104
Mob: 0797 464 5325

Design Consultant	Client	Project Title	Drawn	Date	Checked	Date	Revision	Date	Description	By	Ch'd
		2 SWAINS LANE, HIGHGATE LONDON N6 6QS		Jly 18					EXIST'G WEST ELEV'N & EAST ELEVATION		
			Scales	1:100		Size					
			Drawing Status				218/06	/05			B