


**LEGEND:**

BEL	Belisha Beacon	RWP	Rainwater Pipe
BOL	Bollard	SB	Shrub Bed
BRS	Brick Setts	SG	Strip Gully
BS	Bus Stop	SP	Sign Post
BSH	Bus Shelter	SPS	Stone Paving Slabs
CBX	Control Box	SRL	Single Red Line
CC	Coal Chute	STN	Survey Station
CH	Cellar Hatch	SV	Sluice Valve
CL	Cover Level	SWL	Single White Line
CONC	Concrete	SYL	Single Yellow Line
CPS	Concrete Paving Slabs	TCB	Telephone Call Box
CR	Cycle Rail	TL	Top Level
CTV	Cable TV Valve	TP	Telegraph Pole
DRL	Double Red Line	TPS	Tactile Paving Slabs
DWB	Dog Waste Bin	TS	Traffic Signal
DYL	Double Yellow Line	UN	Unmade
EL	Eaves Level	UTL	Unable To Lift
ER	Earthing Rod	UV	Unknown Valve
FB	Flower Bed	VP	Vent Pipe
FH	Fire Hydrant	WL	Water Level
FL	Floor Level	WW	Water Valve
G	Gully		
GRS	Granite Setts		
GV	Gas Valve		
H	High		
IC	Inspection Cover	BAW	Barbed Wire
ICE	IC Electric	BBW	Breezeblock Wall
ICG	IC Gas	BP	Brick Pillar
ICT	IC Telecom	BRTW	Brick Retaining Wall
ICTC	IC Traffic Control	BW	Brick Wall
ICTV	IC Cable TV	CB	Close Boarded
ICW	IC Water	CI	Corrugated Iron
IL	Invert Level	CLK	Chain Link
KO	Kerb Outlet	CP	Chestnut Paving
LB	Litter Bin	CRTW	Concrete Retaining Wall
LC	Lighting Column	CW	Concrete Wall
MG	Metal Grille	HDG	Hoarding
O/H	Overhead	HR	Handrail
P	Post	IR	Iron Railings
PB	Post Box	MS	Metal Security
PDM	Pay & Display Machine	OB	Open Boarded
PL	Pavement Light	PR	Post & Rail
PM	Parking Meter	PW	Post & Wire
PP	Pedestrian Push-point	SM	Steel Mesh
RE	Rodding Eye	SW	Stone Wall
RL	Ridge Level	TR	Trellis
RS	Road Sign	WW	Wooden Wall

**FENCES & WALLS:**

**TREES:**

- Oak 10/0 4/12
- Species Spread/Diameter/Height
- MB x 3 Multi-Bolt

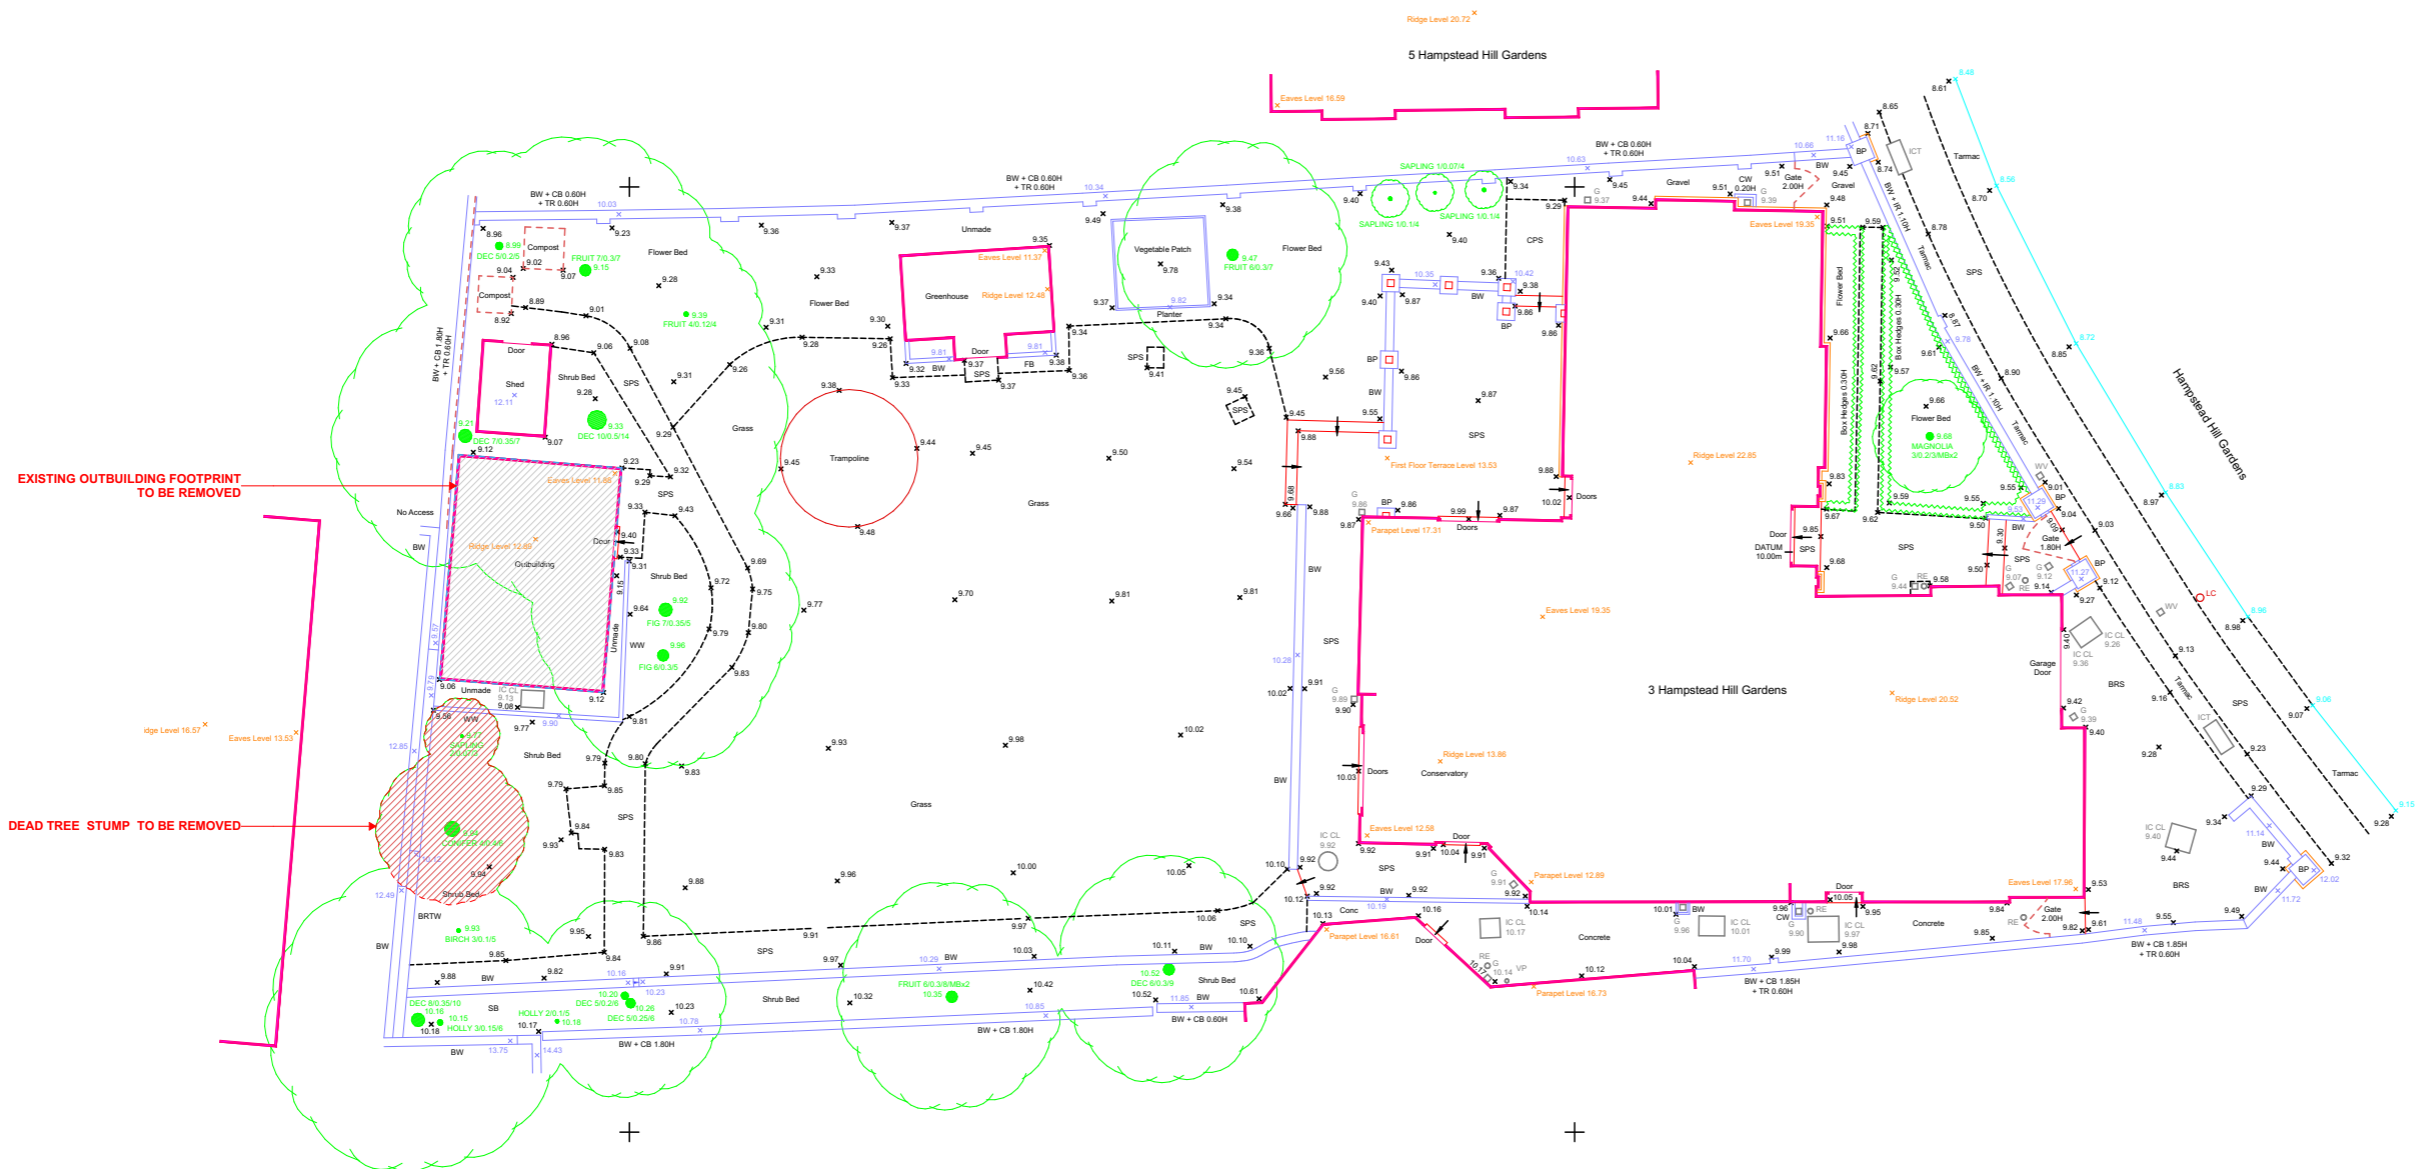

Notes: All dimensions must be checked and UVAdesign Ltd is to be informed of any discrepancies prior to construction. All drawings prepared by UVAdesign Ltd are not to be used for any submissions, area schedule calculation or used by any other persons or companies other than UVAdesign Ltd unless written consent has been given by UVAdesign Ltd.	Issue ID	Issue Name	Date	Notes:	T: +44 (0) 20 7371 57 97 E: hello@uvadesign.co.uk W: www.uvadesign.co.uk A: 88 Peterborough road Fulham SW6 3HH	Project: <b>3 Hampstead Hill Gardens</b> London NW3 2PH	Layout Title: <b>Existing Set</b> Existing Site Plan	Issue date <b>19/03/2021</b>	Drawn by <b>@A3</b>	Project code <b>044-20</b>	Number <b>EX02</b>	Rev <b>0</b>
	00	Issue for planning	19/03/2021		<b>UVAdesign Ltd</b>	Status: <b>Planning</b>	Scale: <b>1:200</b>					