



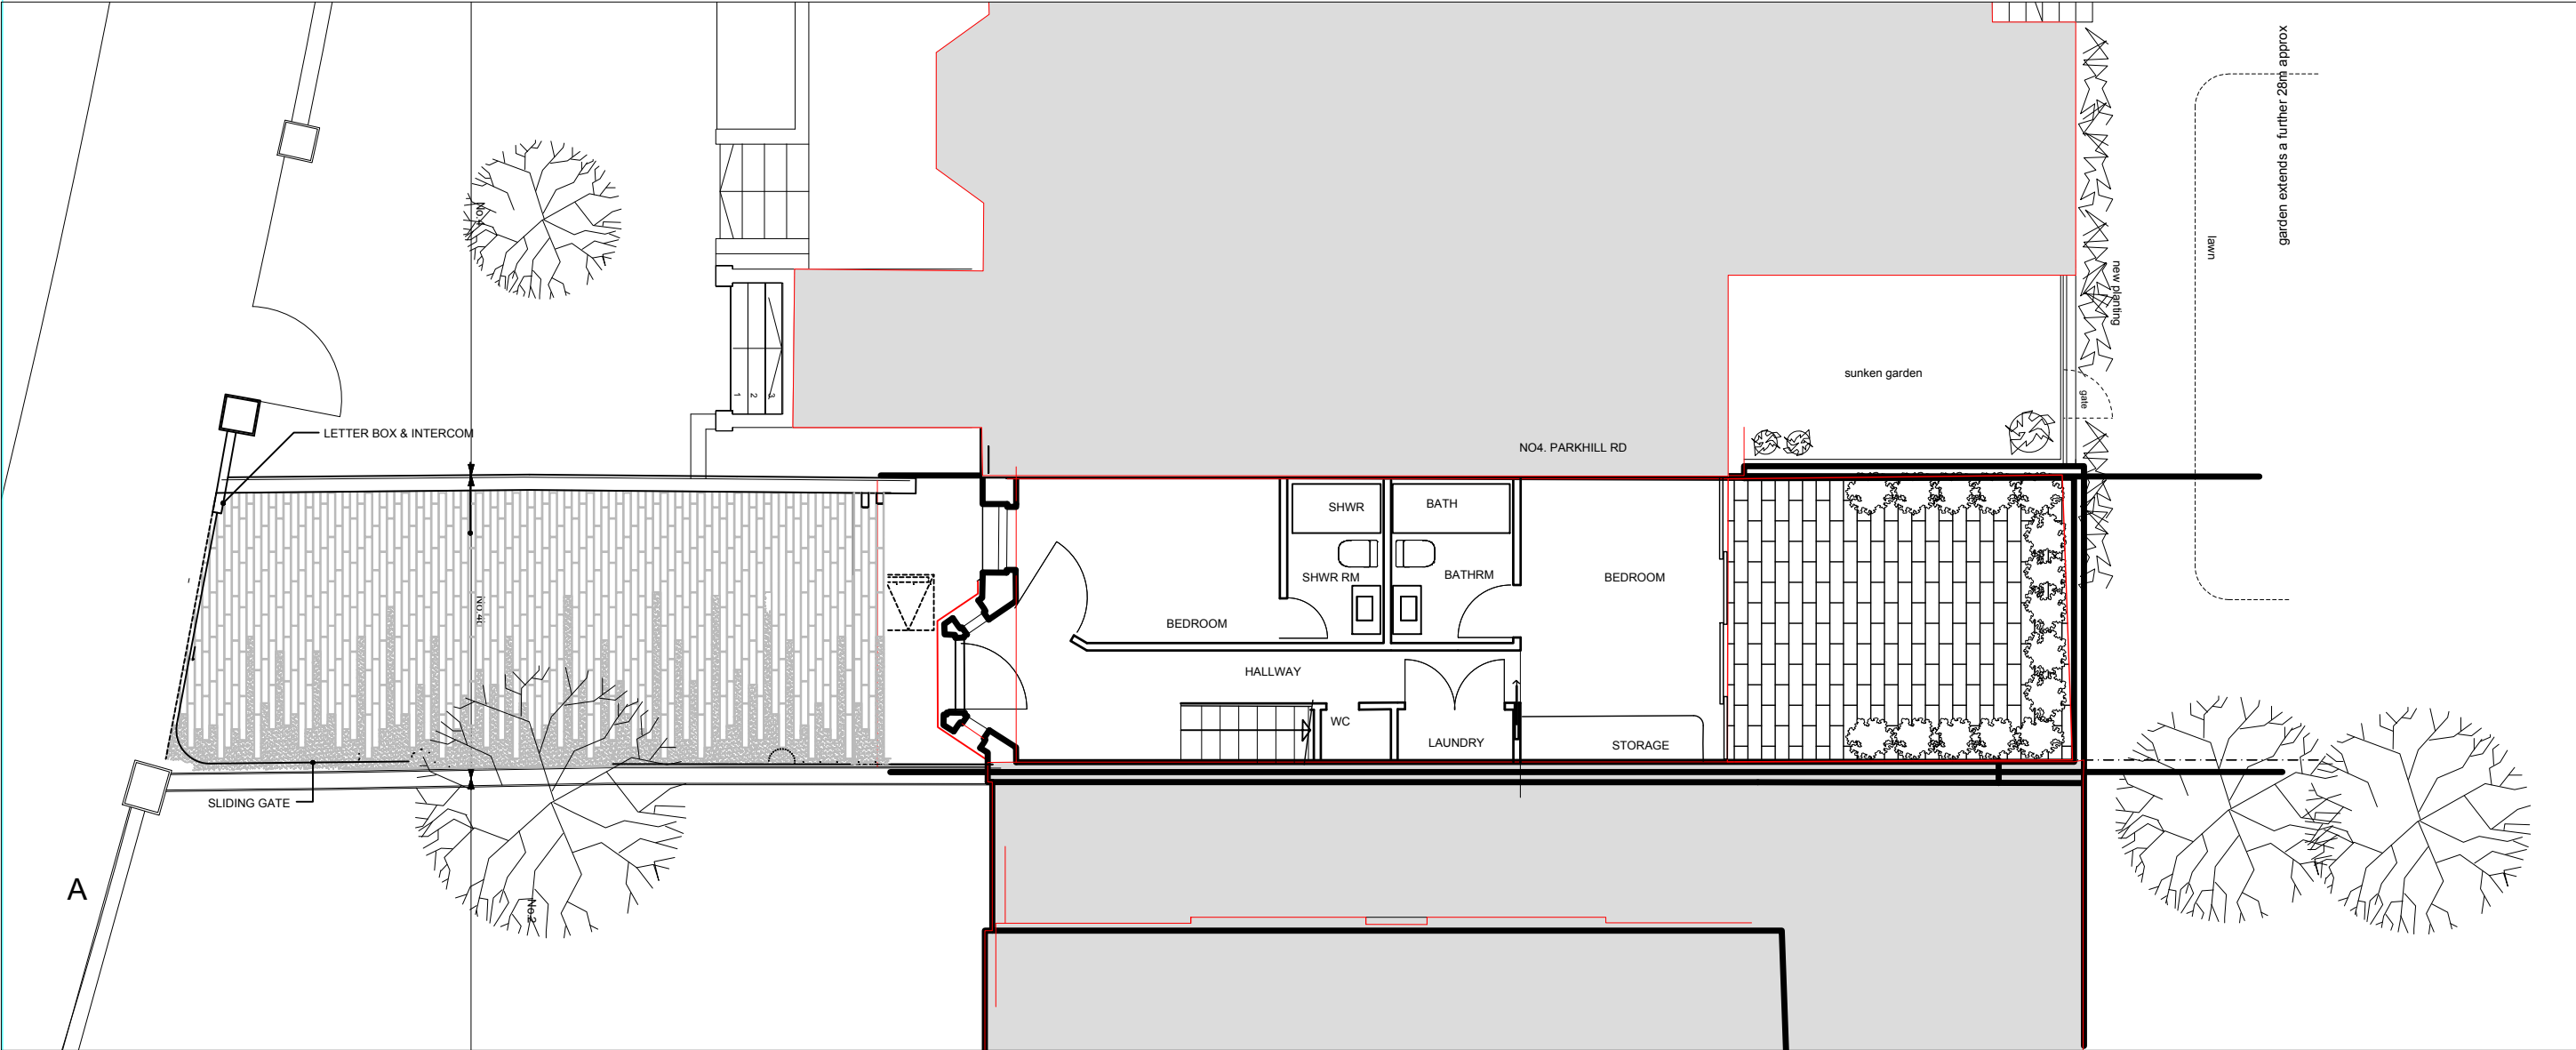

PROPOSED SITE PLAN WITH TREES LOCATED


C.A.D. FILE NAME				A N D R E W C O W A N A R C H I T E C T S		4B PARKHILL RD NW3		AC		L-002	
CAD-NAME						DRAWING:		DATE:		AUG 20	
PLOTTED FOR								SITE PLAN TREE POSITIONS		SCALE:	
PLT-FOR								—		1:100	
PLOT DATE											
PLT-DATE											
PLOTTED BY											
PLT-BY											

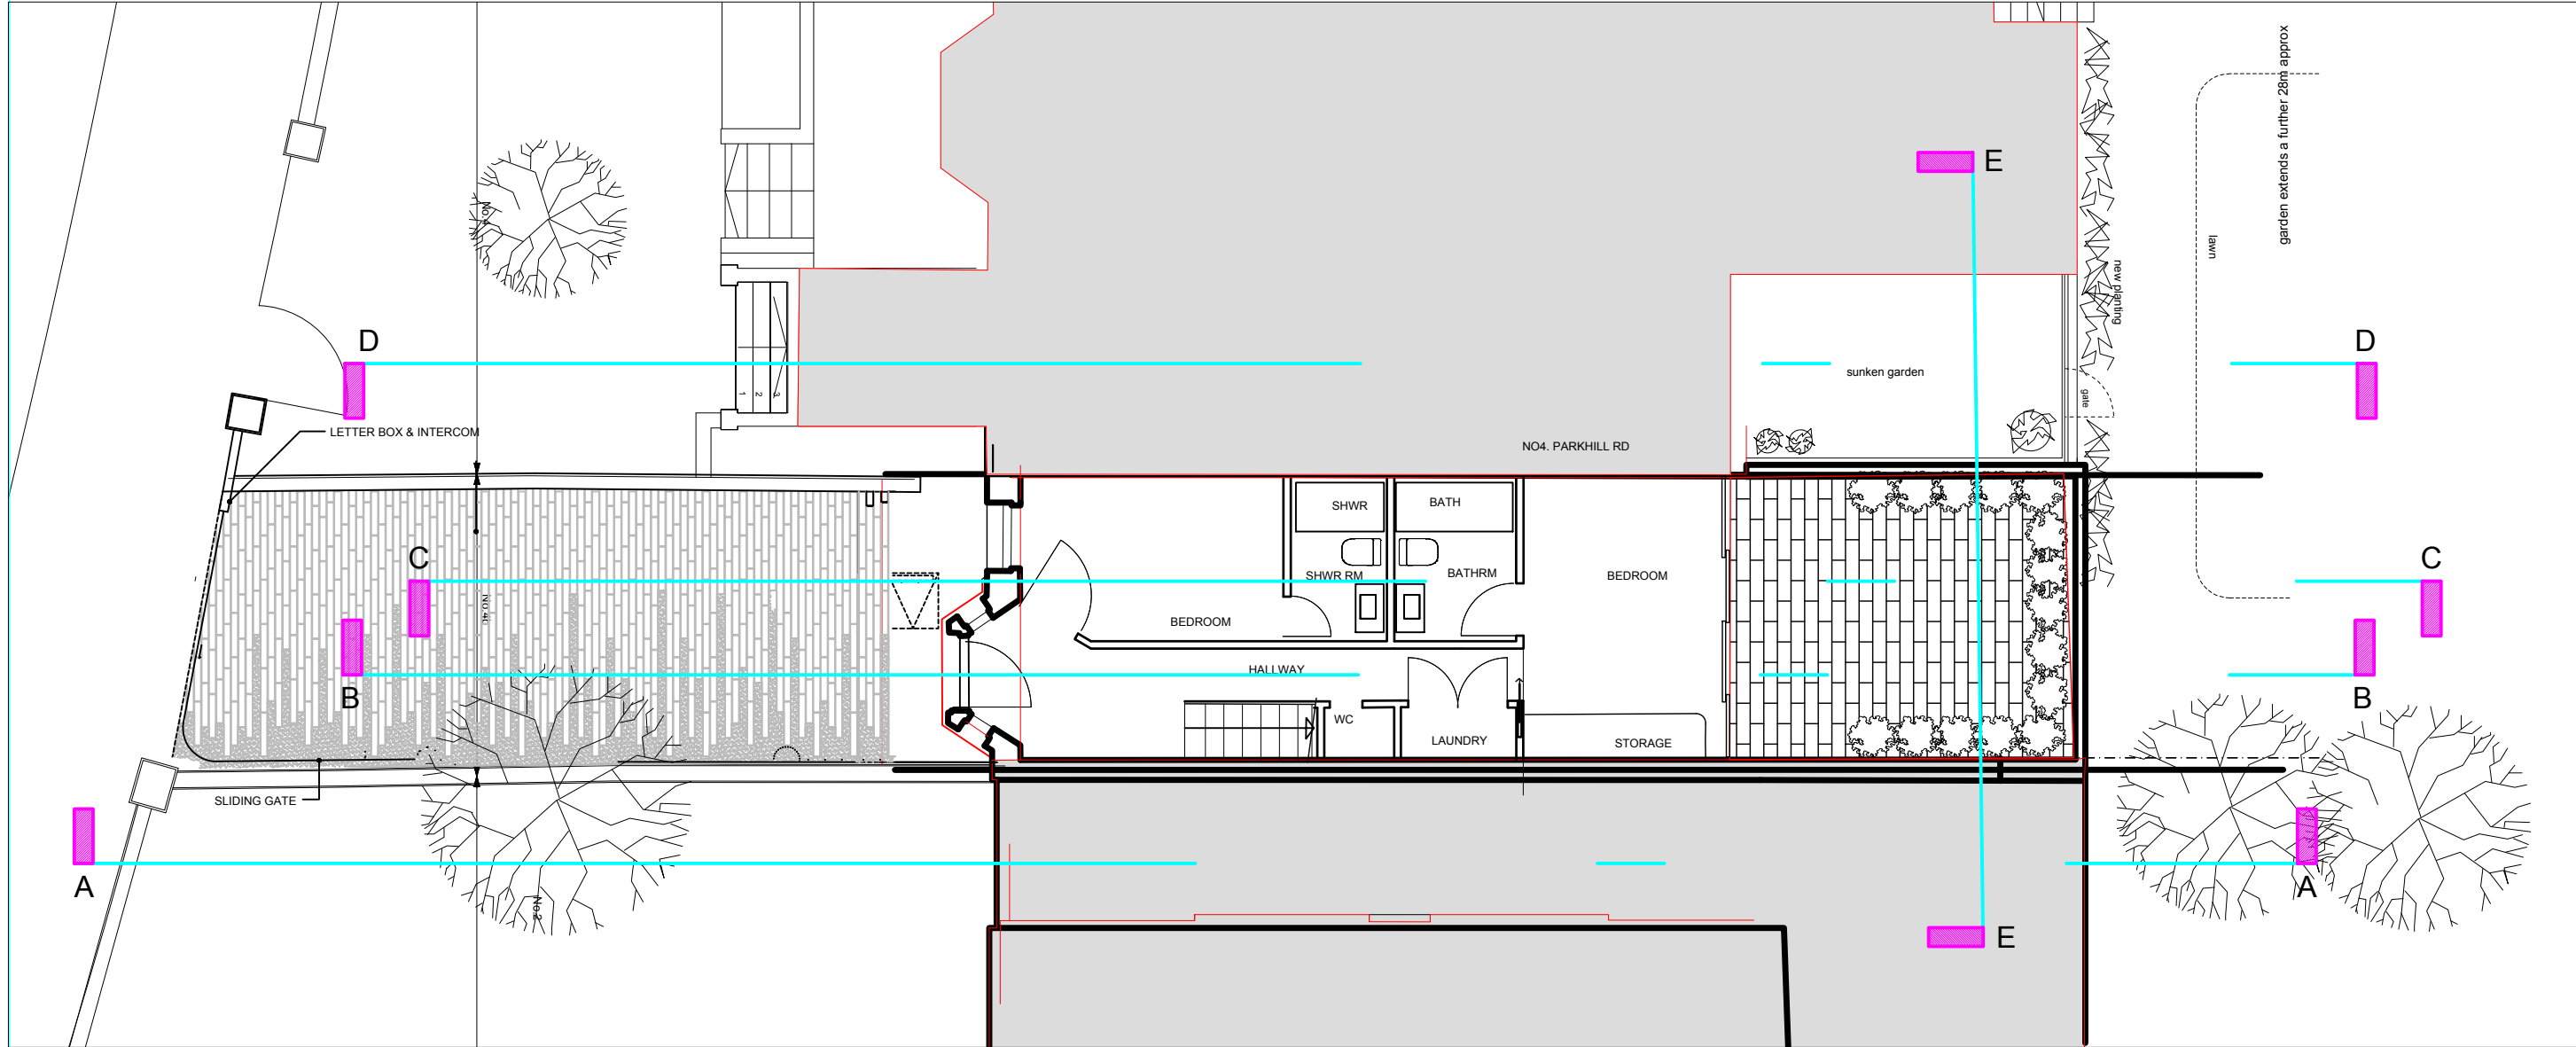

PROPOSED SITE PLAN

C.A.D. FILE NAME		4B PARKHILL RD NW3		AC	L-003	
CAD-NAME		DRAWING:		DATE:		JAN 21
PLOTTED FOR		SITE PLAN		SCALE:		1:100
PLT-FOR		—				
PLOT DATE		—				
PLT-DATE		—				
PLOTTED BY		—				
PLT-BY		—				
		A N D R E W C O W A N A R C H I T E C T S				
		39a Danvers Street London SW3 5AY Mob: +44(0)781080828 Ph: 0207 352 8903 EMAIL: aca@andrewcowan.net www.andrewcowanarchitects.com				
		© 2016 ANDREW COWAN ARCHITECTS				

EXISTING GROUND FLR PLAN

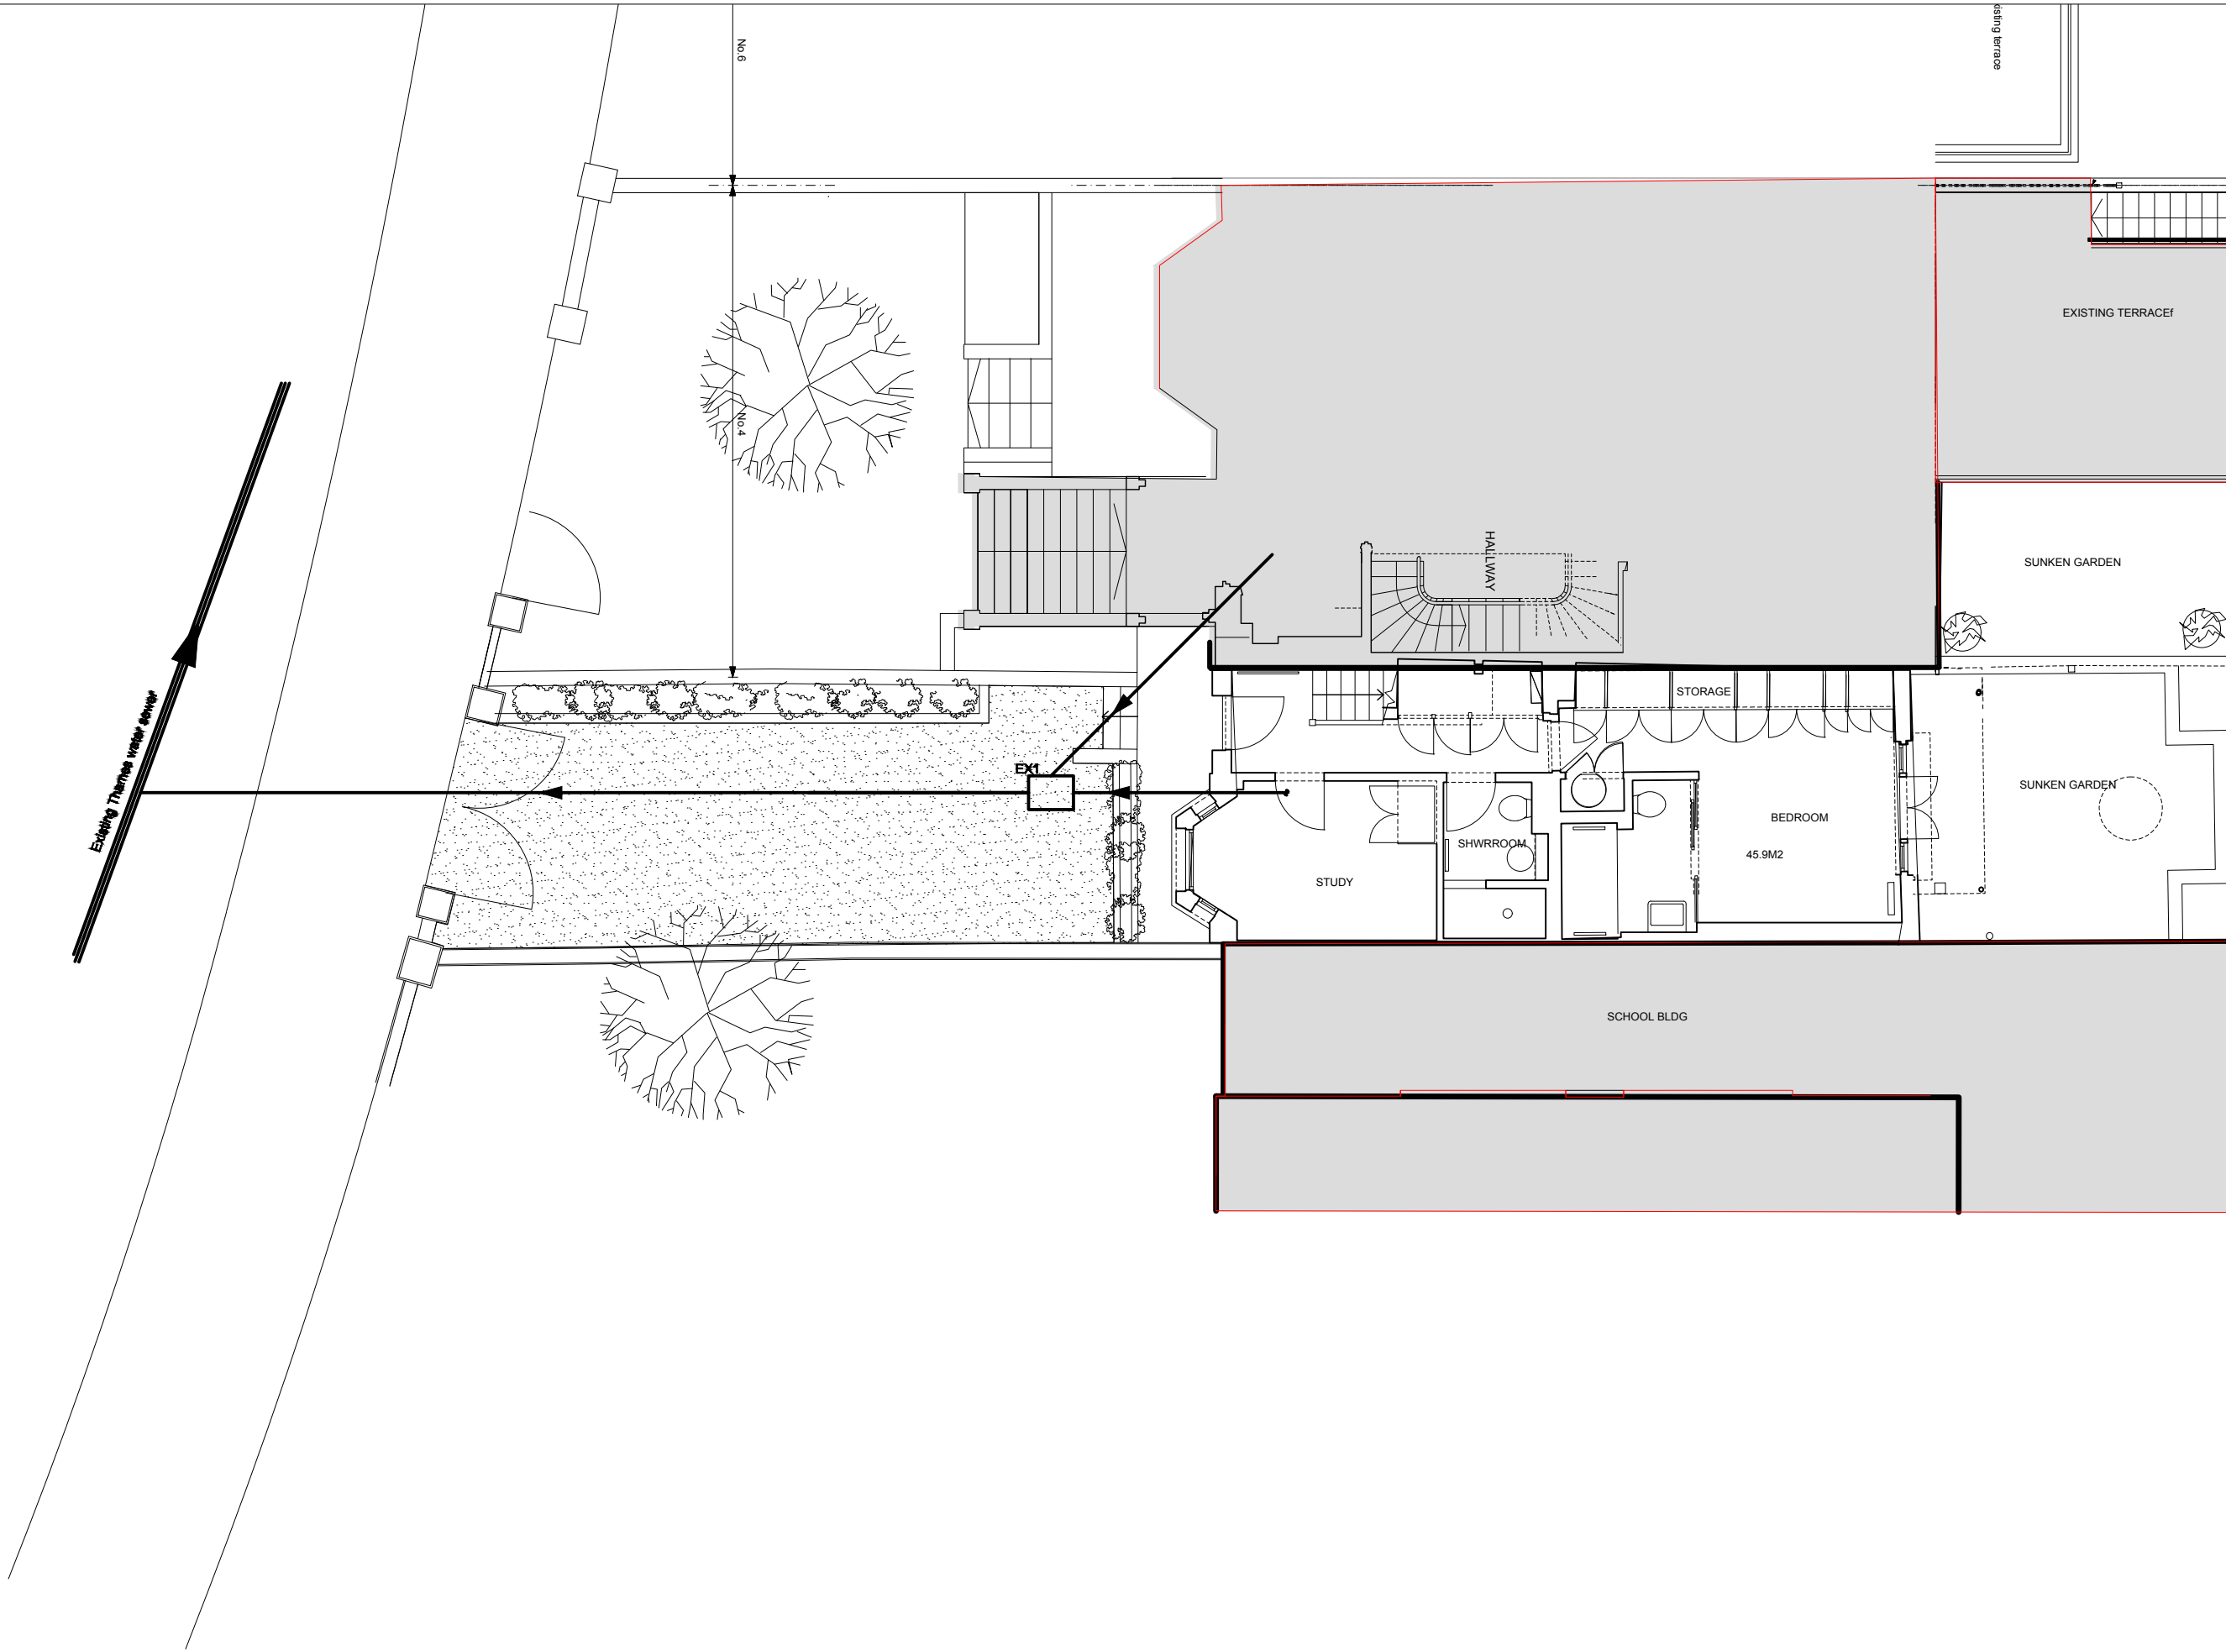

C.A.D. FILE NAME		A N D R E W C O W A N A R C H I T E C T S		4B PARKHILL RD NW3		AC	
CAD-NAME		39a Danvers Street London SW3 5AY		DRAWING		DATE: MARCH 21	
PLOT FOR		Mob: +44(0)7810808628 Ph: 0207 352 8903		EXISTG LOWER GRND DRAINAGE PLAN		SCALE	
PLT-FOR		EMAIL: aca@andrewcowan.net www.andrewcowanarchitects.com				DR-01	
PLOT DATE							
PLOT BY							

- A

EXISTING BRICK

B

EXISTING SLATE TILES

C

EXIST TIMBER FRAMED WINDOWS PNT

D

EXIST RENDER PNT

E

EXIST METAL FRAMED WINDOWS PNT

F

EXIST METAL RAILINGS PNT

G

NEW CLEAR GLAZING WITH TRANSLUCENT FINISH

H

EXISTG PAVIORS

J

NEW BRICK TO MATCH EXISTG

K

NEW RENDER PNT

L

NEW PAVIORS

M

NEW GREY SINGLE MEMBRANE ROOFING

N

NEW GLZD UPSTAND & HANDRAIL

O

XXXX

P

EXIST TIMBER SCREEN

Q

EXIST TIMBER FENCE

R

XXXXXXXXXX

S

NEW GREY SLATE TILES

T

EXIST PLANTING

U

EXIST TREE PNT

V

NEW GRAVEL DRIVE

W

EXIST GRAVEL DRIVE

X


NEW TIMBER FRAMED WINDOWS PNT TO MATCH EXIST

Y

NEW MTL FRM WIND PNT

Z

NEW PLANTG

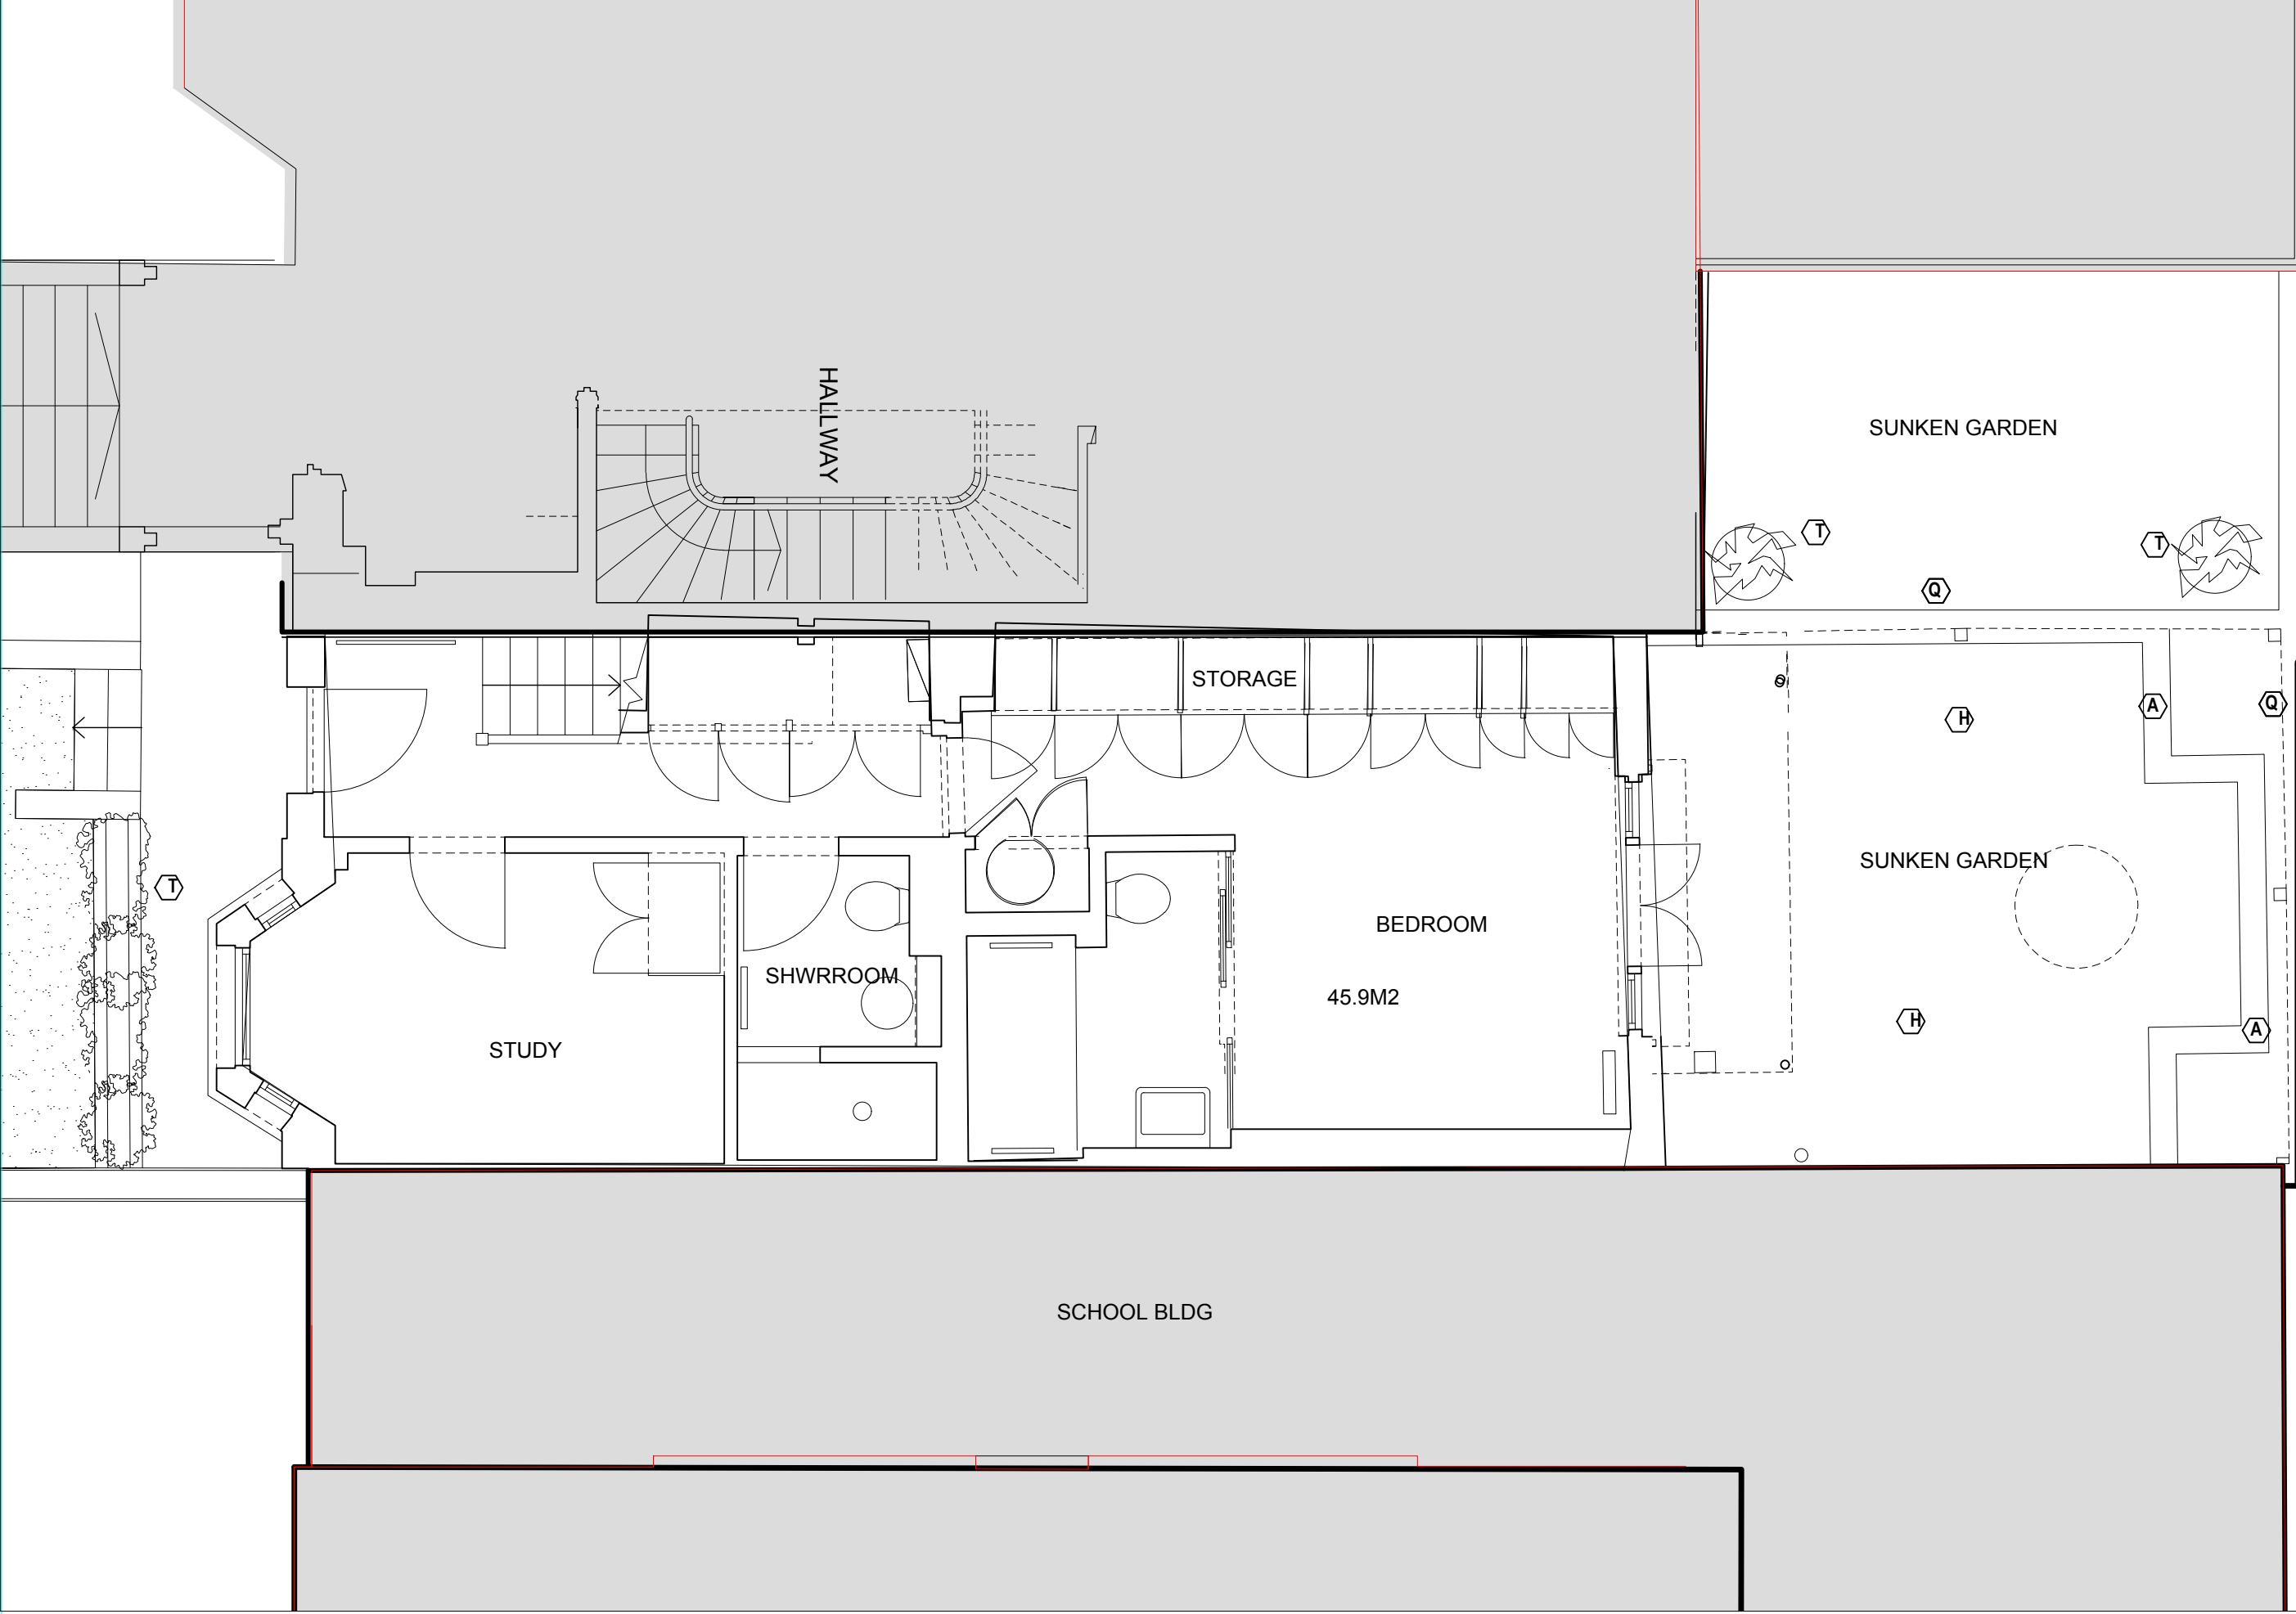

EXISTING GROUND FLR PLAN

AC

DATE: MARCH 21

SCALE:

4B PARKHILL RD NW3

DRAWING: EXISTG LOWER GRND PLAN

A N D R E W C O W A N A R C H I T E C T S

39a Danvers Street
London SW3 5AY
Mob: +44(0)7810808628
Ph: 0207 352 8903
EMAIL: aca@andrewcowan.net
www.andrewcowanarchitects.com

C.A.D. FILE NAME

CAD-NAME

PLT-FOR

PLT DATE

PLOTTED BY

- A

EXISTING BRICK

H

EXISTG PAVIORS

R

XXXXXXXXXX
- B

EXISTING SLATE TILES

J

NEW BRICK TO MATCH EXISTG

S

NEW GREY SLATE TILES
- C

EXIST TIMBER FRAMED WINDOWS PNT

L

NEW PAVIORS

T

EXIST PLANTING
- D

EXIST RENDER PNT

M

NEW GREY SINGLE MEMBRANE ROOFING

V

NEW GRAVEL DRIVE
- E

EXIST METAL FRAMED WINDOWS PNT

N

NEW GLZD UPSTAND & HANDRAIL

X

NEW TIMBER FRAMED WINDOWS PNT TO MATCH EXIST
- F

EXIST METAL RAILINGS PNT

O

XXXX

Y

NEW MTL FRM WIND PNT
- G

NEW CLEAR GLAZING WITH TRANSLUCENT FINISH


P

EXIST TIMBER SCREEN

Z

NEW PLANTG
- Q

EXIST TIMBER FENCE

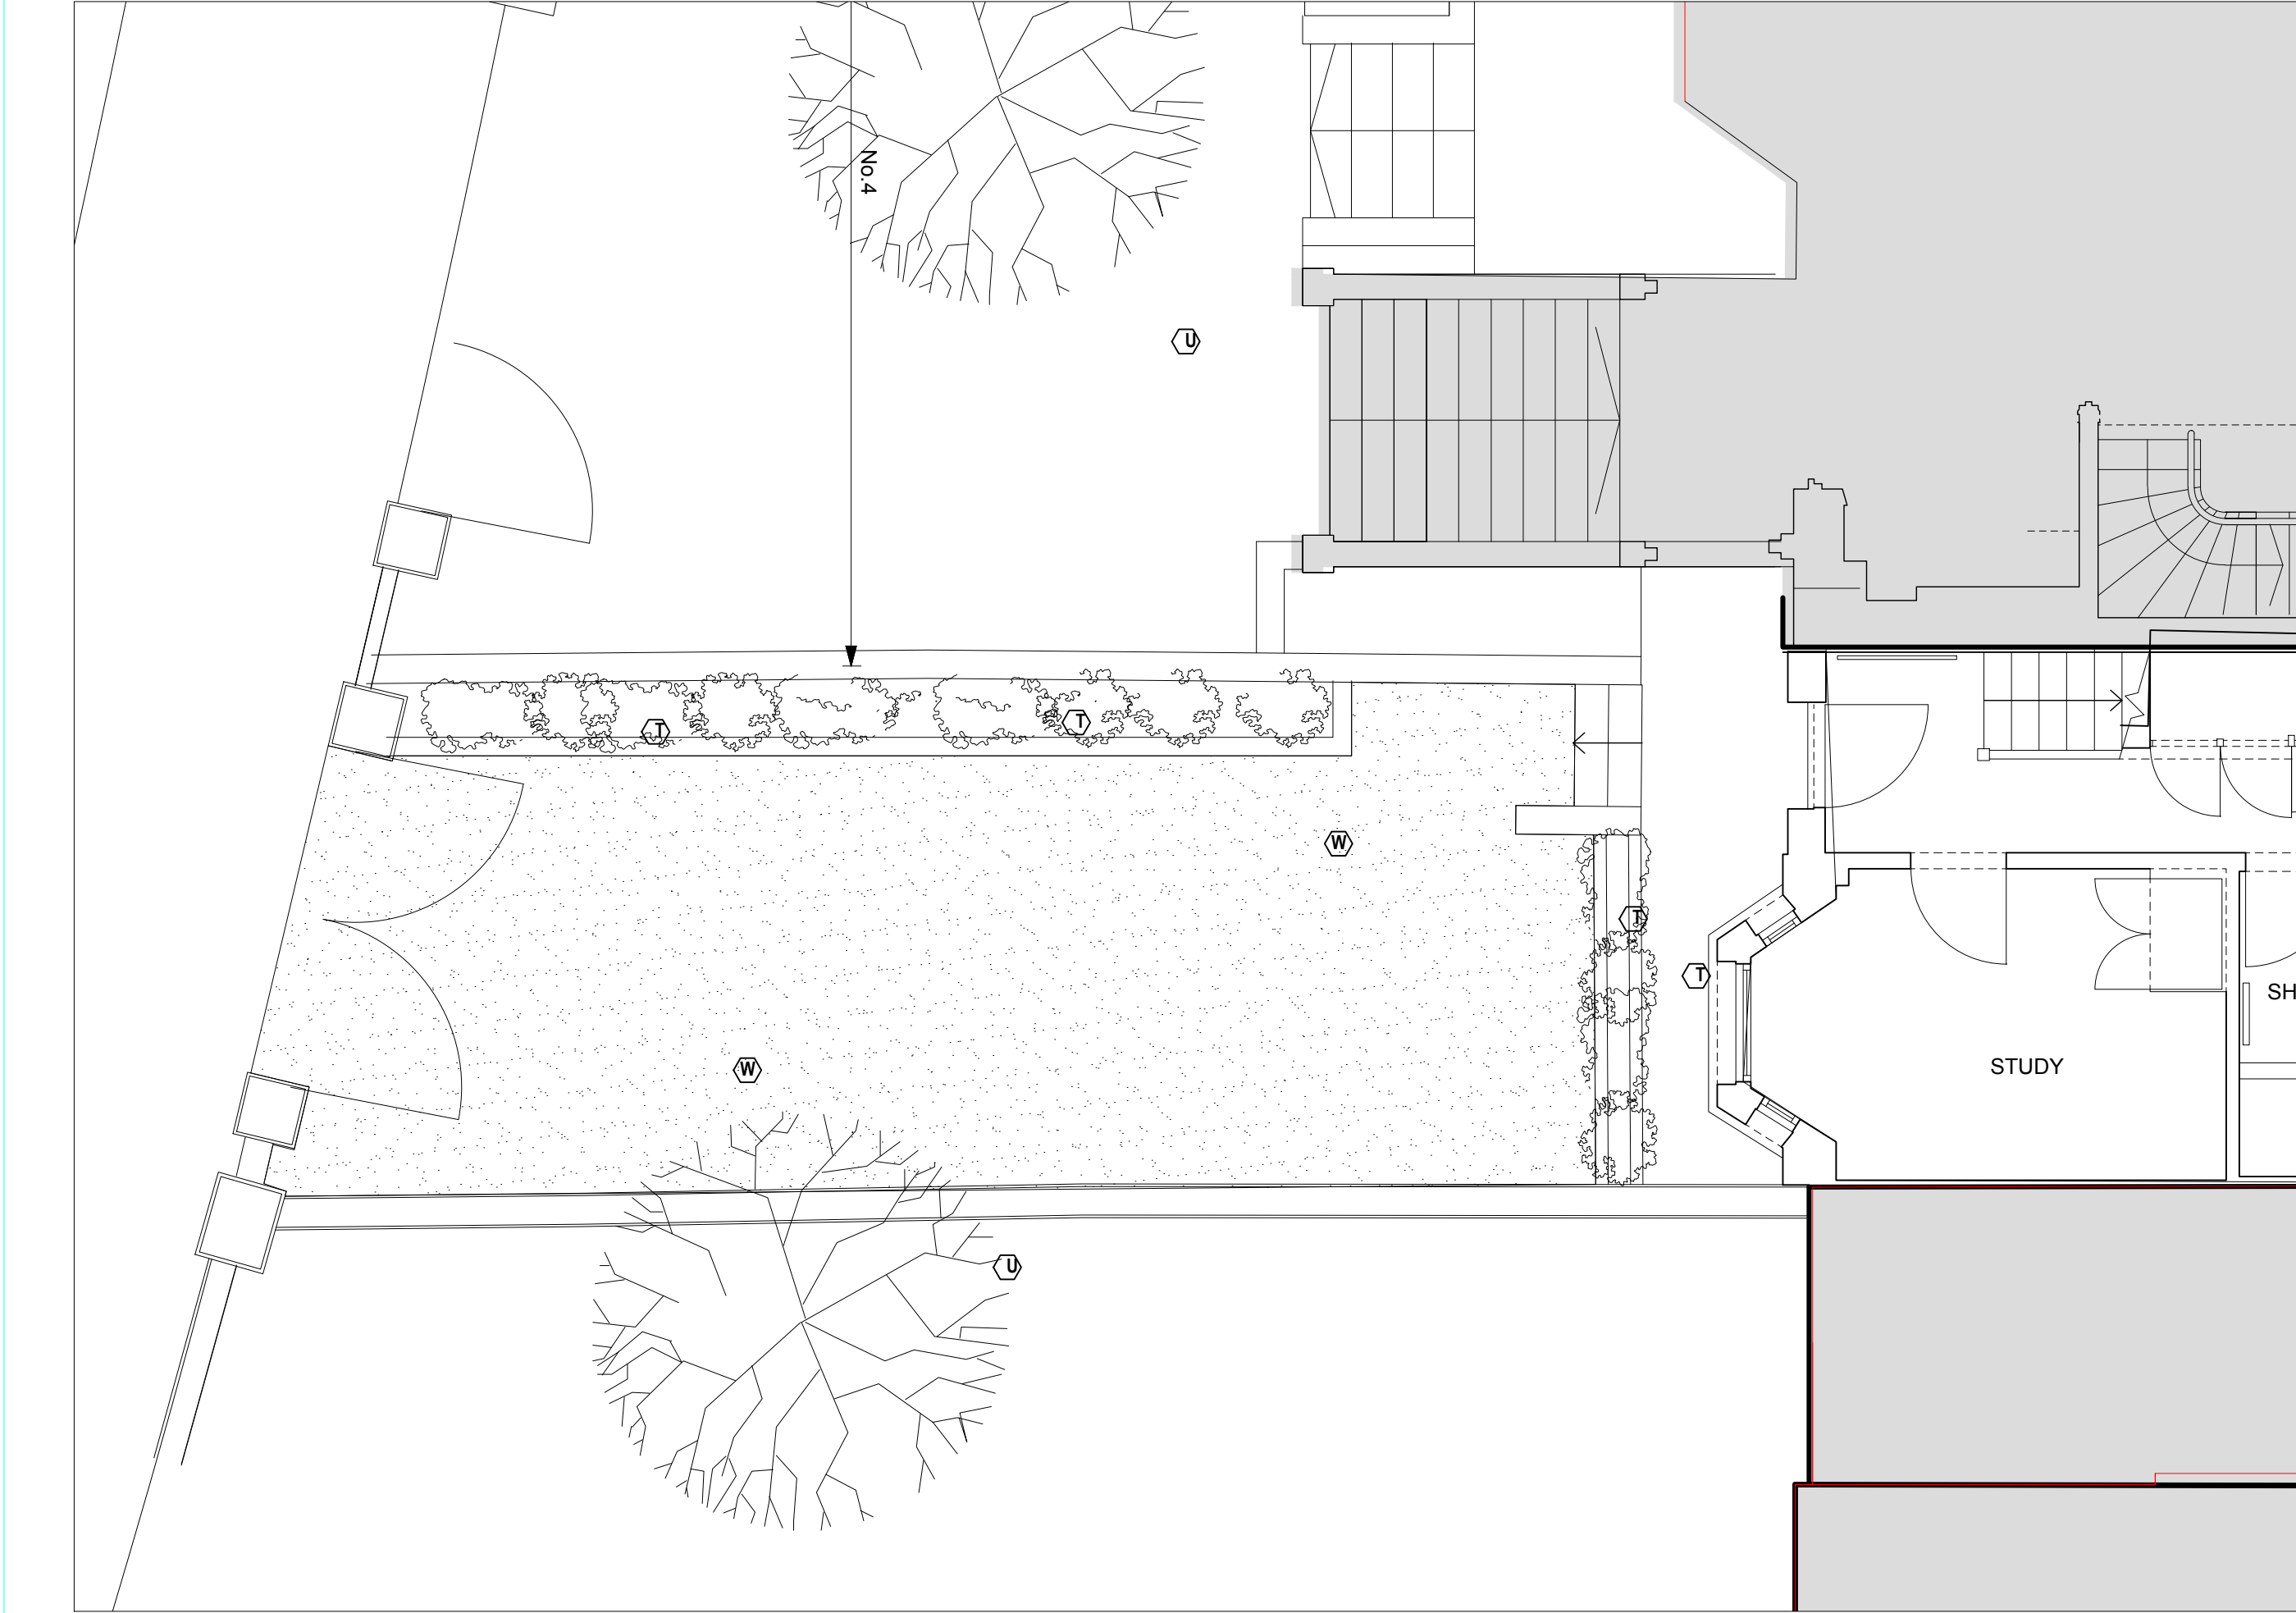

EXISTING GROUND FLR PLAN

C.A.D. FILE NAME		4B PARKHILL RD NW3		AC	E-003
CAD-NAME		DRAWING:		DATE: FEB 21	
PLOTTED FOR		EXISTG LOWER GRND PLAN		SCALE:	
PLT-FOR					
PLOT DATE		A N D R E W C O W A N A R C H I T E C T S			
		39a Danvers Street London SW3 5AY Ph: 0207 352 8903 Mob: +44(0)781088628 EMAIL: aca@andrewcowan.net www.andrewcowanarchitects.com			

- A

EXISTING BRICK

B

EXISTING SLATE TILES

C

EXIST TIMBER FRAMED WINDOWS PNT

D

EXIST RENDER PNT

E

EXIST METAL FRAMED WINDOWS PNT

F

EXIST METAL RAILINGS PNT

G

NEW CLEAR GLAZING WITH TRANSLUCENT FINISH

H

EXISTG PAVIORS

J

NEW BRICK TO MATCH EXISTG

K

NEW RENDER PNT

L

NEW PAVIORS

M

NEW GREY SINGLE MEMBRANE ROOFING

N

NEW GLZD UPSTAND & HANDRAIL

O

XXXX

P

EXIST TIMBER SCREEN

Q

EXIST TIMBER FENCE

R

XXXXXXXXXX

S

NEW GREY SLATE TILES

T

EXIST PLANTING

U

EXIST TREE PNT

V

NEW GRAVEL DRIVE

W

EXIST GRAVEL DRIVE

X


NEW TIMBER FRAMED WINDOWS PNT TO MATCH EXIST

Y

NEW MTL FRM WIND PNT

Z

NEW PLANTG

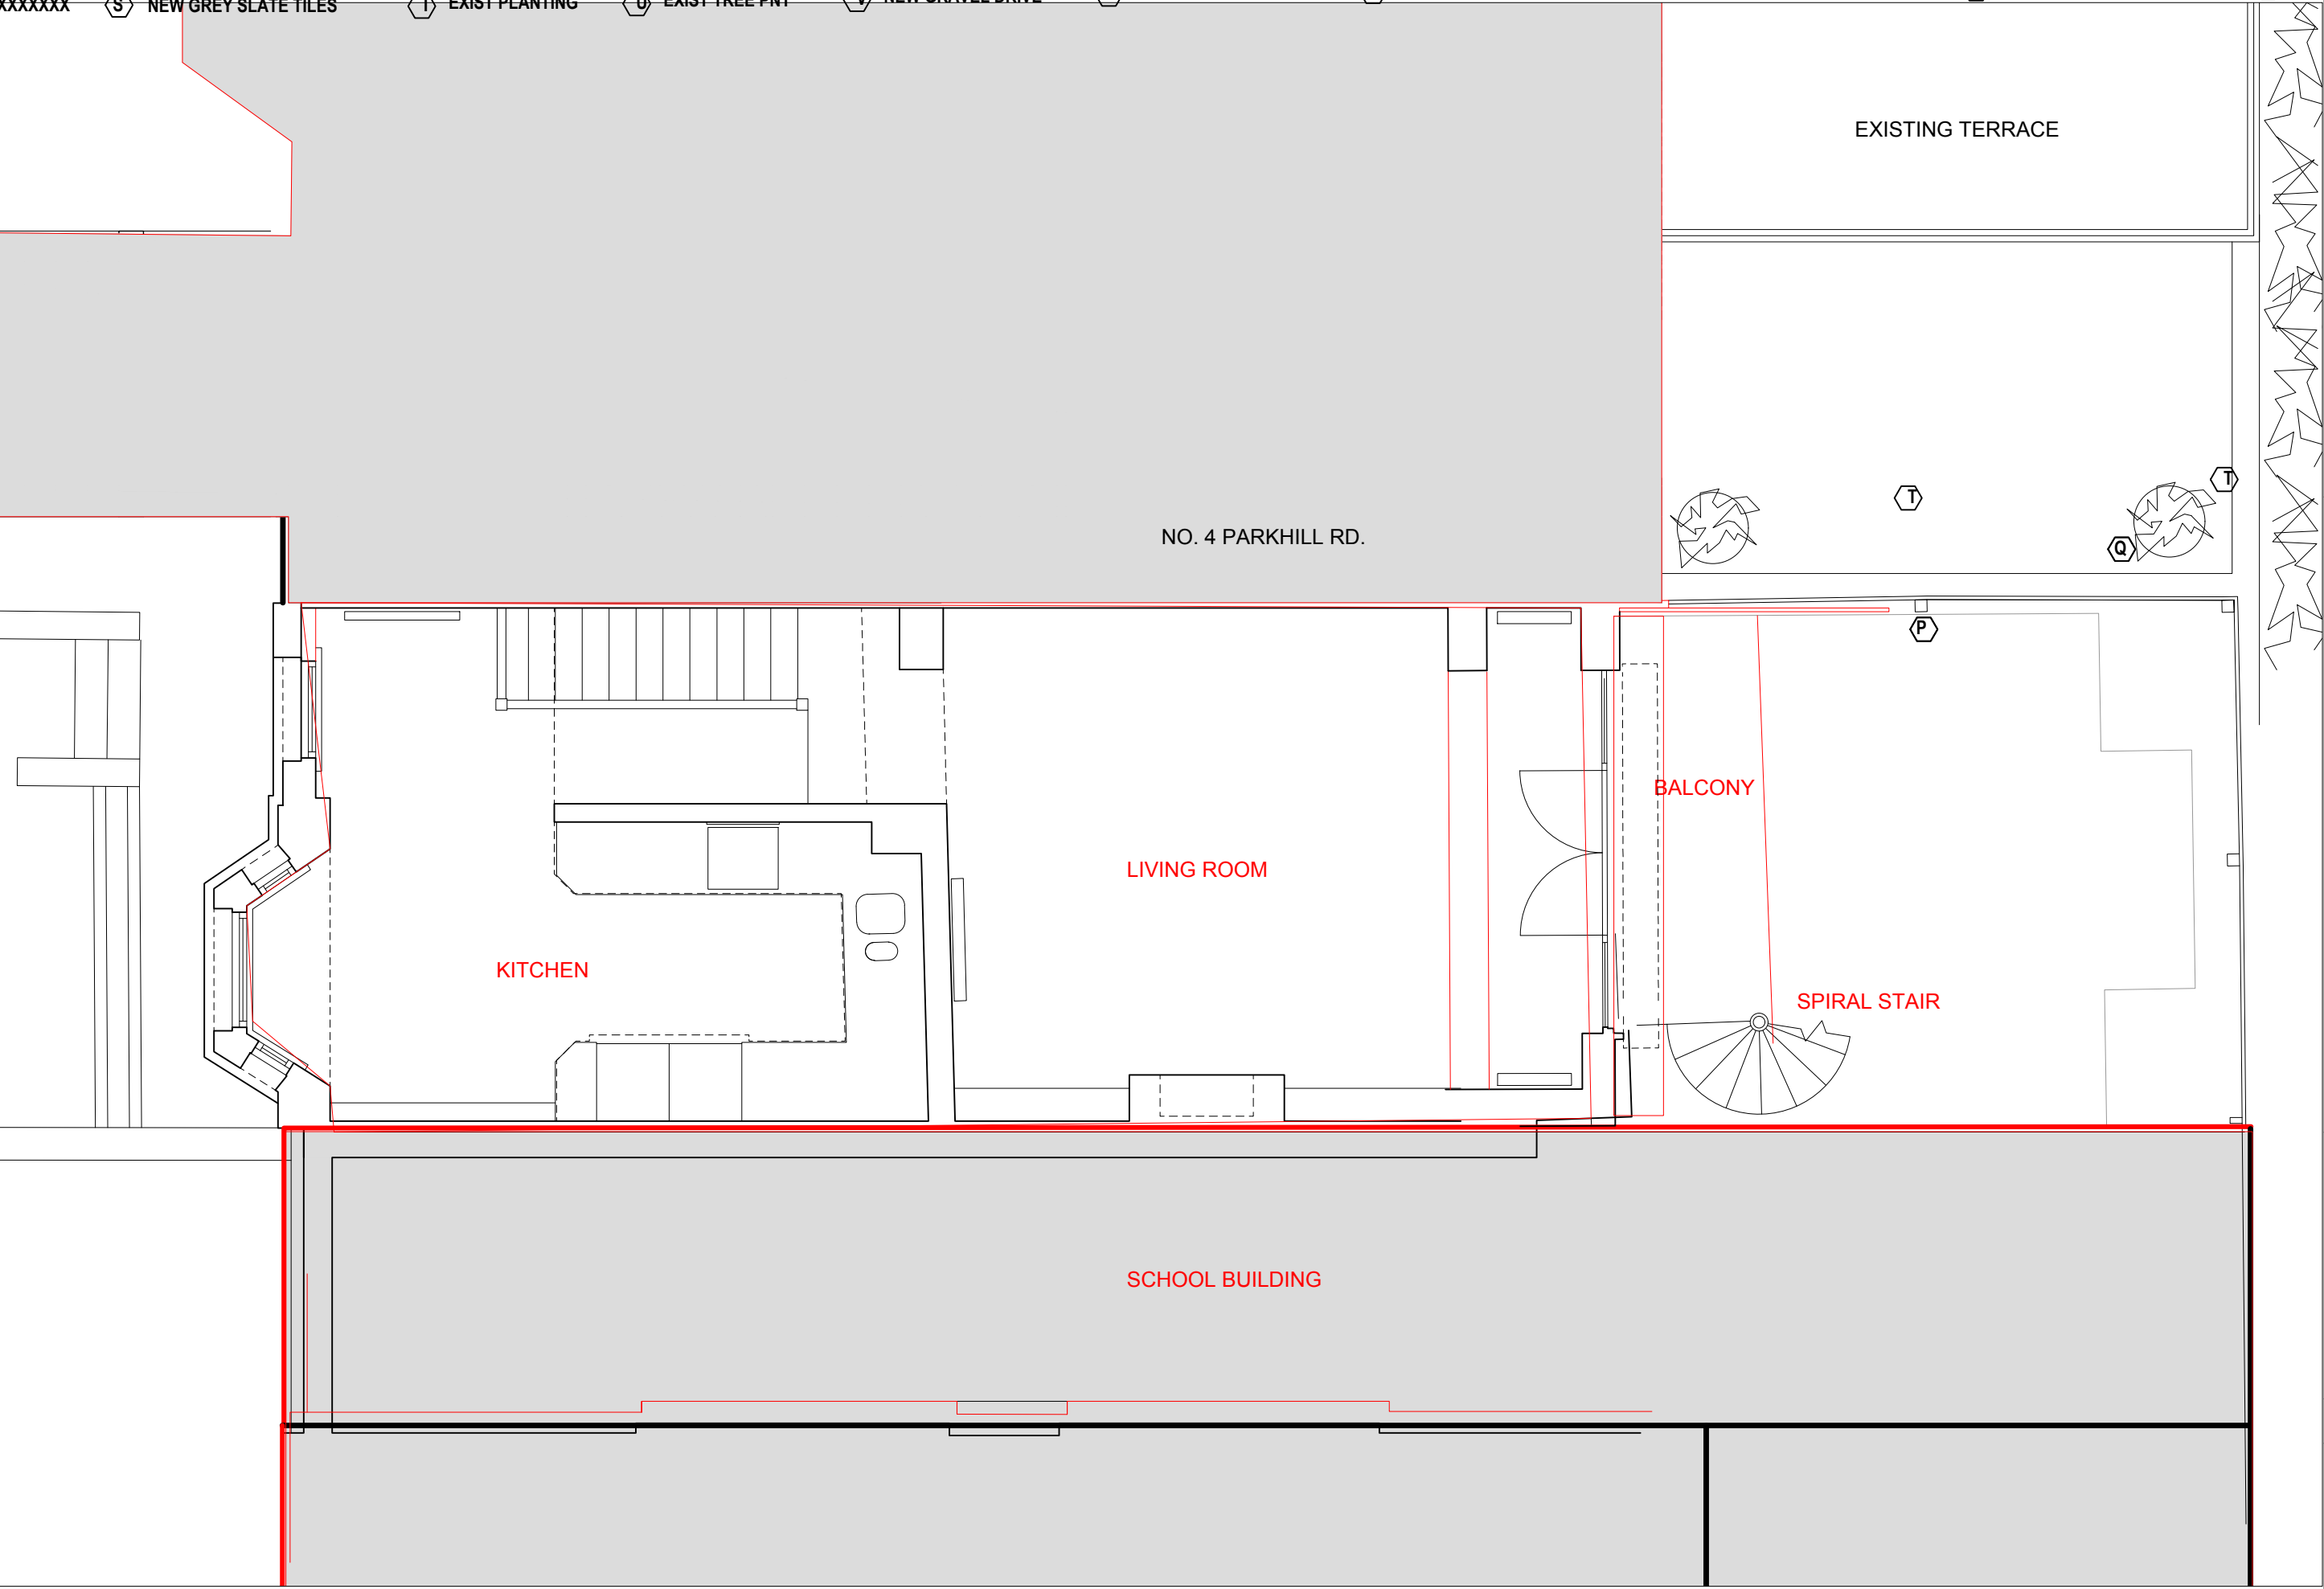

EXISTING 1ST FLR PLAN

AC

DATE: FEB 21

SCALE:

4B PARKHILL RD NW3

DRAWING:

EXISTG FIRST FLOOR PLAN

A N D R E W C O W A N A R C H I T E C T S

39a Danvers Street
London SW3 5AY
Ph: 0207 352 8903
Mob: +44(0)7810808628
EMAIL: aca@andrewcowan.net www.andrewcowanarchitects.com

C.A.D. FILE NAME

CAD-NAME

PLT-FOR

PLT-DATE

PLOTTED BY

- A

EXISTING BRICK

H

EXISTG PAVIORS

R

XXXXXXXXXX
- B

EXISTING SLATE TILES

J

NEW BRICK TO MATCH EXISTG

S

NEW GREY SLATE TILES
- C

EXIST TIMBER FRAMED WINDOWS PNT

T

EXIST PLANTING
- K

NEW RENDER PNT

U

EXIST TREE PNT
- L

NEW PAVIORS

V

NEW GRAVEL DRIVE
- M

NEW GREY SINGLE MEMBRANE ROOFING

W

EXIST GRAVEL DRIVE
- D

EXIST RENDER PNT

X

NEW TIMBER FRAMED WINDOWS PNT TO MATCH EXIST
- E

EXIST METAL FRAMED WINDOWS PNT

N

NEW GLZD UPSTAND & HANDRAIL
- F

EXIST METAL RAILINGS PNT

O

XXXX
- G

NEW CLEAR GLAZING WITH TRANSLUCENT FINISH

P

EXIST TIMBER SCREEN
- Q

EXIST TIMBER FENCE

Y

NEW MTL FRM WIND PNT
- Z

NEW PLANTG

E

E-005

AC

DATE: FEB 21

SCALE:

4B PARKHILL RD NW3

EXISTG LOWER GRND PLAN

A N D R E W C O W A N A R C H I T E C T S

39a Danvers Street
London SW3 5AY
Ph: 0207 352 8903
Mob: +44(0)7810808628
www.andrewcowanarchitects.com
EMAIL: aca@andrewcowan.net


C.A.D. FILE NAME

CAD-NAME

PLT-FOR

PLT DATE

PLOTTED BY

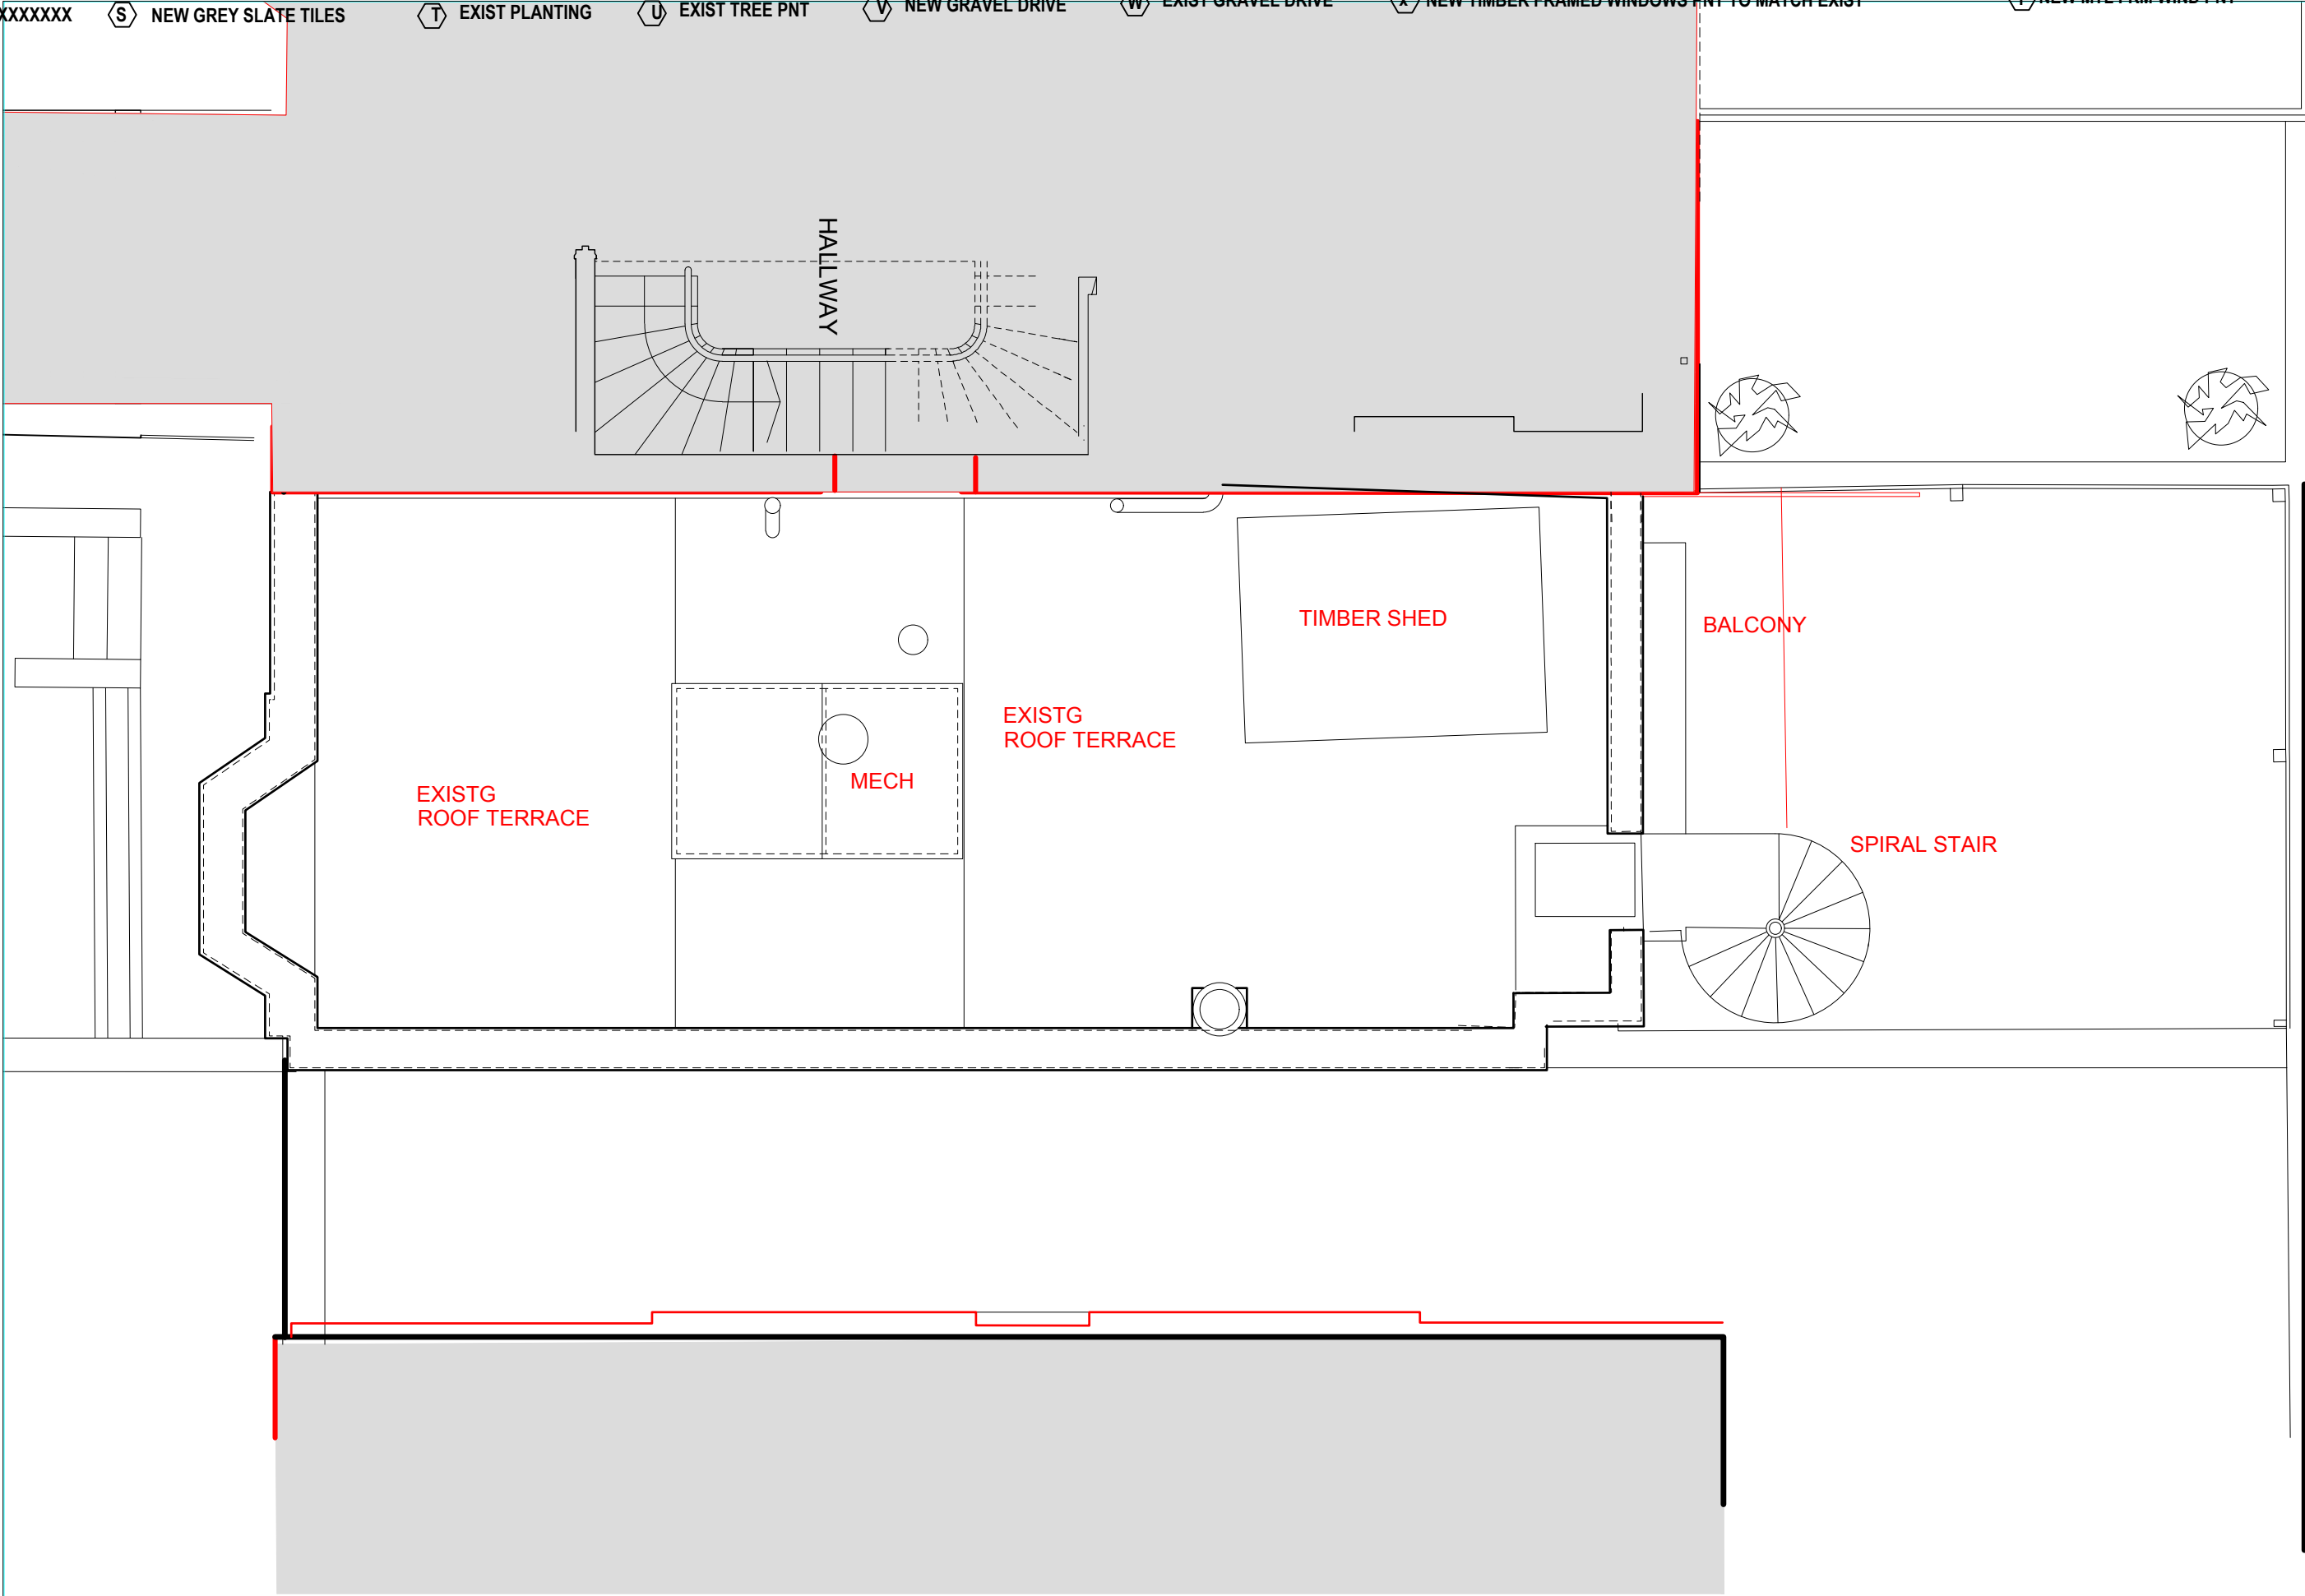

EXISTING ROOF PLAN

- A

EXISTING BRICK

B

EXISTING SLATE TILES

C

EXIST TIMBER FRAMED WINDOWS PNT

D

EXIST RENDER PNT

E

EXIST METAL FRAMED WINDOWS PNT

F

EXIST METAL RAILINGS PNT

G

NEW CLEAR GLAZING WITH TRANSLUCENT FINISH

H

EXISTG PAVIORS

J

NEW BRICK TO MATCH EXISTG

K

NEW RENDER PNT

L

NEW PAVIORS

M

NEW GREY SINGLE MEMBRANE ROOFING

N

NEW GLZD UPSTAND & HANDRAIL

O

XXXX

P

EXIST TIMBER SCREEN

Q

EXIST TIMBER FENCE

R

XXXXXXXXXX

S

NEW GREY SLATE TILES

T

EXIST PLANTING

U

EXIST TREE PNT

V

NEW GRAVEL DRIVE

W

EXIST GRAVEL DRIVE

X


NEW TIMBER FRAMED WINDOWS PNT TO MATCH EXIST

Y

NEW MTL FRM WIND PNT

Z

NEW PLANTG

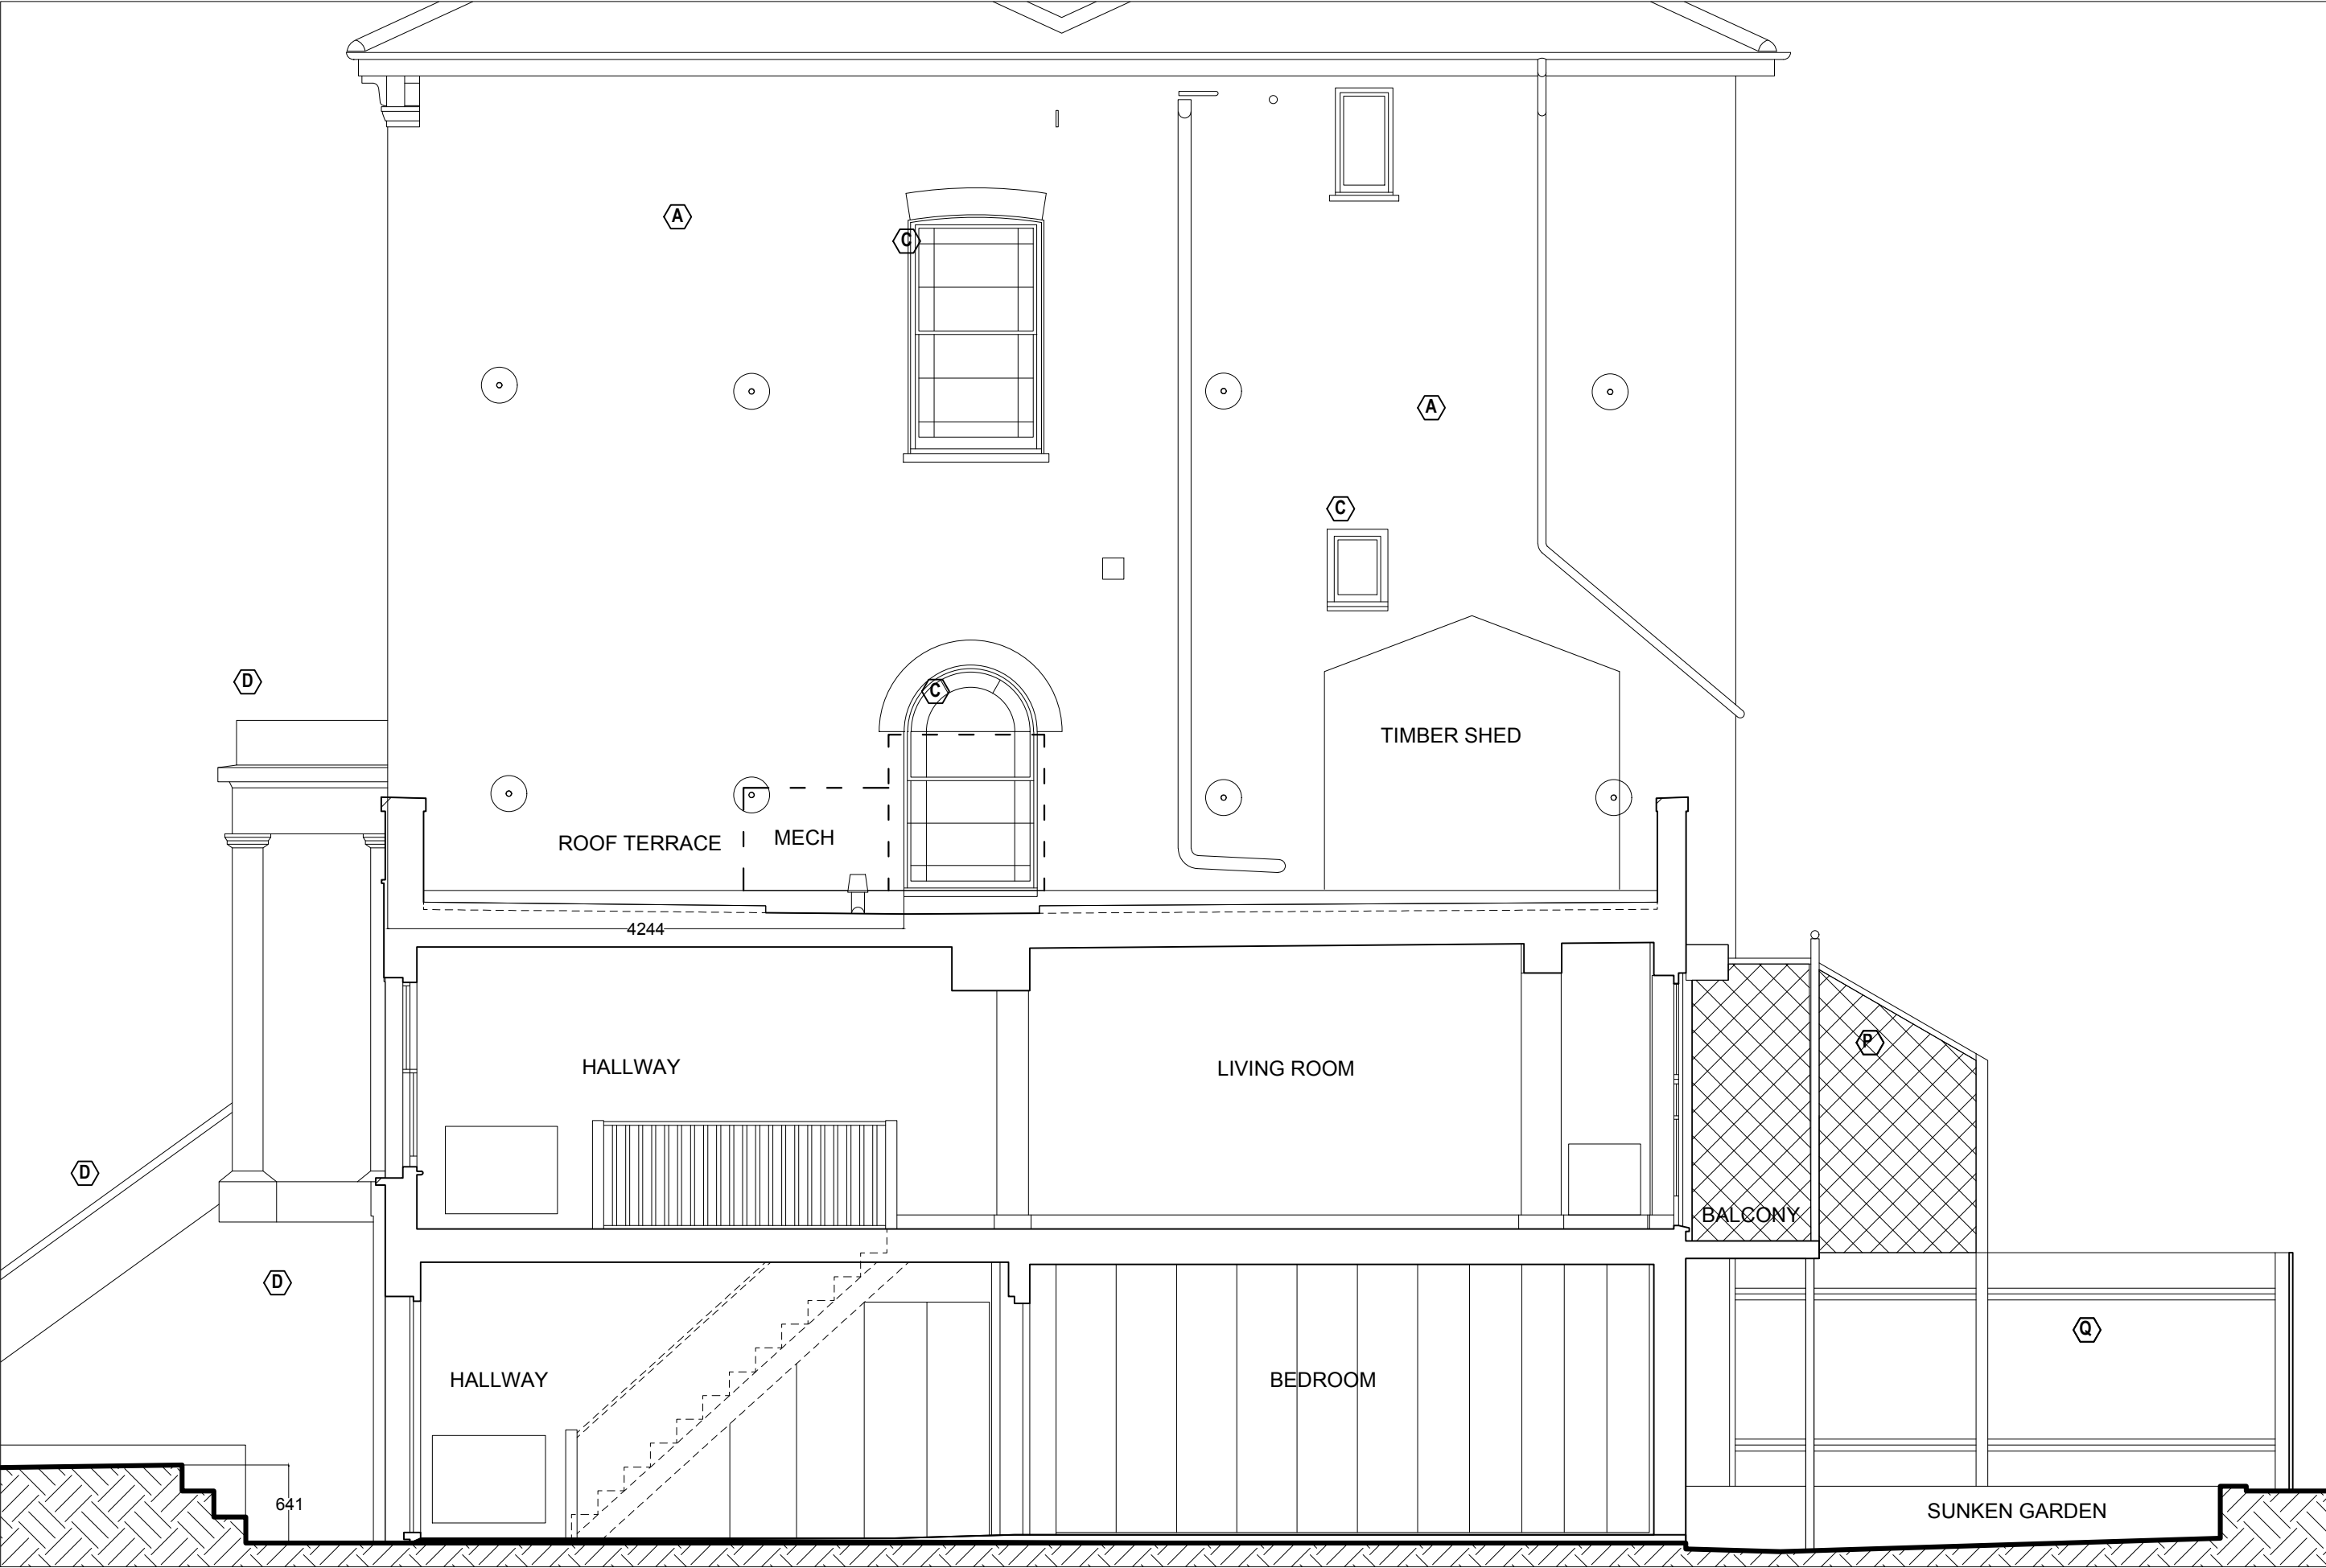

EXISTING LDG SECTION A-A

AC	DATE	FEB 21	SCALE	E-006
4B PARKHILL RD NW3				
DRAWING: BUILDING SECTION A-A				
A N D R E W C O W A N A R C H I T E C T S				
39a Danvers Street London SW3 5AY				
Mob: +44(0)781080628 Ph: 0207 352 8903				
EMAIL: ac@andrewcowan.net www.andrewcowanarchitects.com				
C.A.D. FILE NAME	PLOTTED FOR	PLT-FOR	PLT DATE	PLOTTED BY

- A

EXISTING BRICK

H

EXISTG PAVIORS

R

XXXXXXXXXX

B

EXISTING SLATE TILES

J

NEW BRICK TO MATCH EXISTG

S

NEW GREY SLATE TILES

C

EXIST TIMBER FRAMED WINDOWS PNT

T

EXIST PLANTING

D

EXIST RENDER PNT

U

EXIST TREE PNT

E

EXIST METAL FRAMED WINDOWS PNT

W

EXIST GRAVEL DRIVE

F

EXIST METAL RAILINGS PNT

X

NEW TIMBER FRAMED WINDOWS PNT TO MATCH EXIST

G

NEW CLEAR GLAZING WITH TRANSLUCENT FINISH

Y

NEW MTL FRM WIND PNT

H

EXISTG PAVIORS

O

METAL SPIRAL STAIR PNT

I

NEW BRICK TO MATCH EXISTG

P

EXIST TIMBER SCREEN

J

NEW BRICK TO MATCH EXISTG

Q

EXIST TIMBER FENCE

K

NEW RENDER PNT

Z

NEW PLANTG

L

NEW PAVIORS

M


NEW GREY SINGLE MEMBRANE ROOFING

N

NEW GLZD UPSTAND & HANDRAIL

O

METAL SPIRAL STAIR PNT

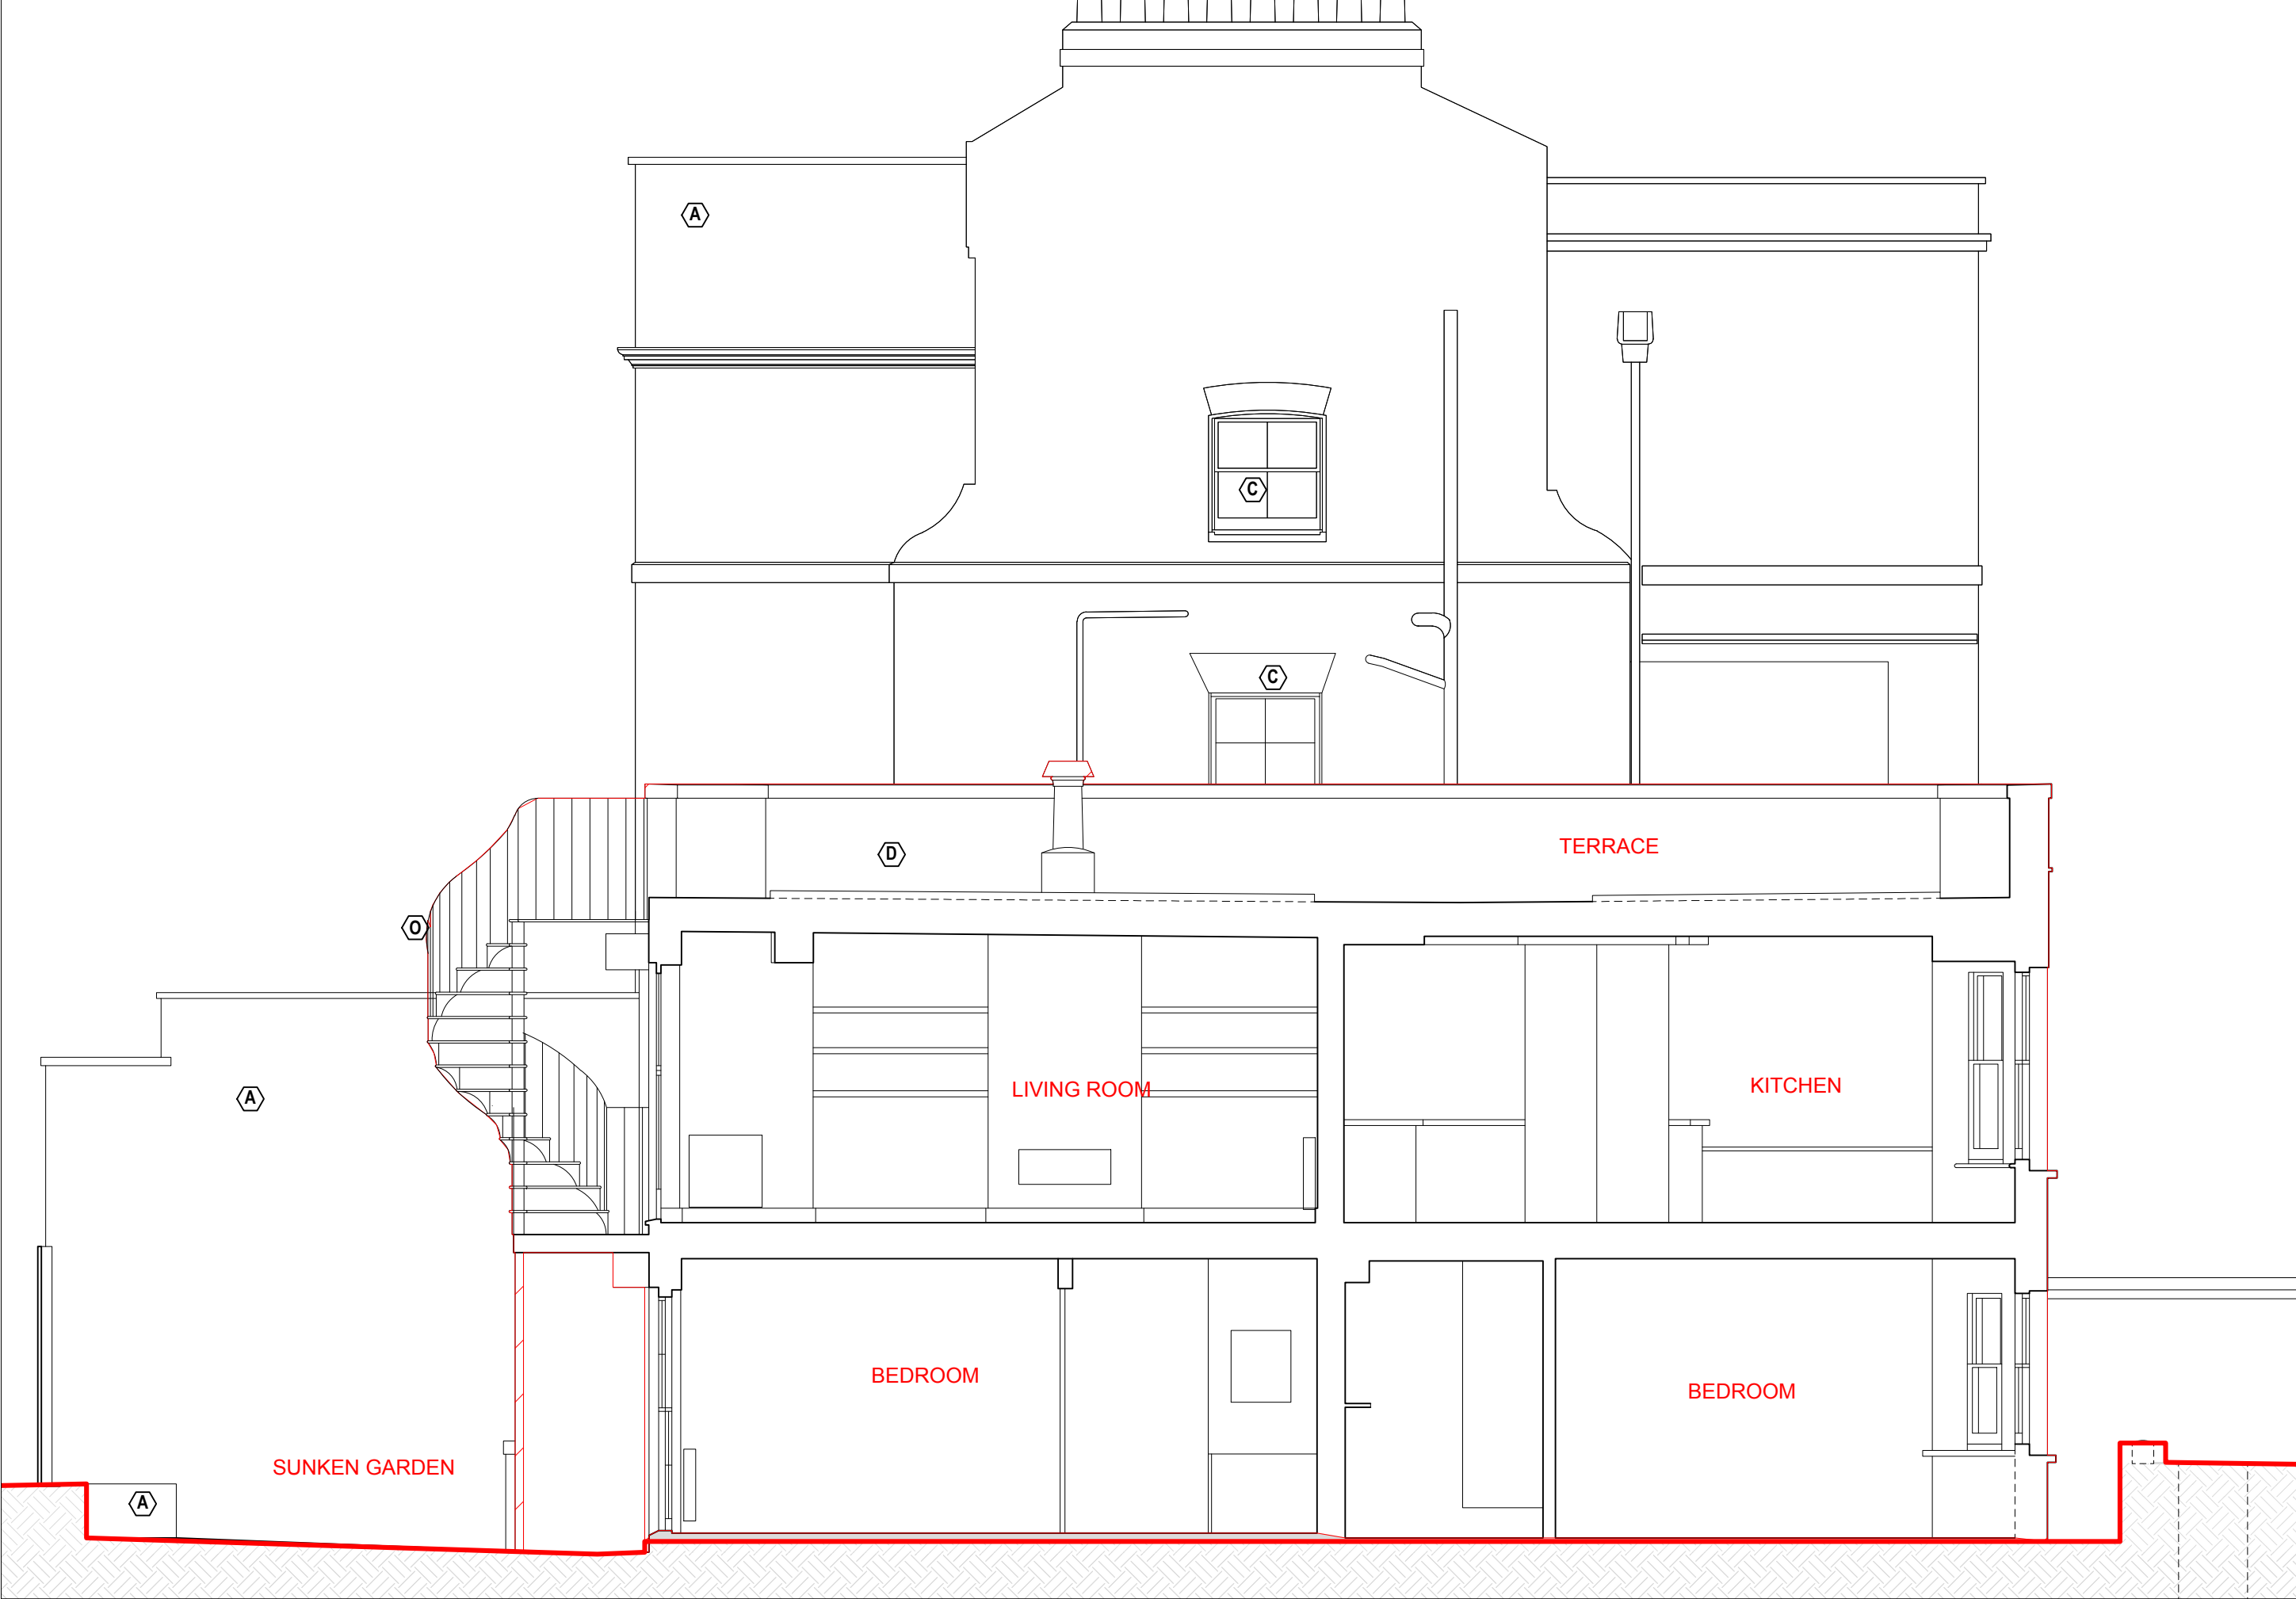

C.A.D. FILE NAME

CAD-NAME

PLOTTED FOR

PLT-FOR

PRINT DATE

4B PARKHILL RD NW3

DRAWING:

BUILDING SECTION A-A

DATE: FEB 21

SCALE:

ANDREW COWAN ARCHITECTS

39a Danvers Street London SW3 5AY

Mob: +44(0)781080628 Ph: 0207 352 8903

EMAIL: ac@andrewcowan.net www.andrewcowanarchitects.com

E-007

NEW PLANTG

- A

EXISTING BRICK

H

EXISTG PAVIORS

R

XXXXXXXXXX

B

EXISTING SLATE TILES

J

NEW BRICK TO MATCH EXISTG

S

NEW GREY SLATE TILES

C

EXIST TIMBER FRAMED WINDOWS PNT

K

NEW RENDER PNT

T

EXIST PLANTING

D

EXIST RENDER PNT

L

NEW PAVIORS

U

EXIST TREE PNT

E

EXIST METAL FRAMED WINDOWS PNT

M

NEW GREY SINGLE MEMBRANE ROOFING

V

NEW GRAVEL DRIVE

F

EXIST METAL RAILINGS PNT

N

NEW GLZD UPSTAND & HANDRAIL

W

EXIST GRAVEL DRIVE

G

NEW CLEAR GLAZING WITH TRANSLUCENT FINISH

O

XXXX

X

NEW TIMBER FRAMED WINDOWS PNT TO MATCH EXIST

P

EXIST TIMBER SCREEN

Y

NEW MTL FRM WIND PNT

Z

NEW PLANTG

Q

EXIST TIMBER FENCE
- AC


DATE

E-008
- 4B PARKHILL RD NW3

DATE

FEB 21
- EXISTG SITE SECTION A-A

SCALE:

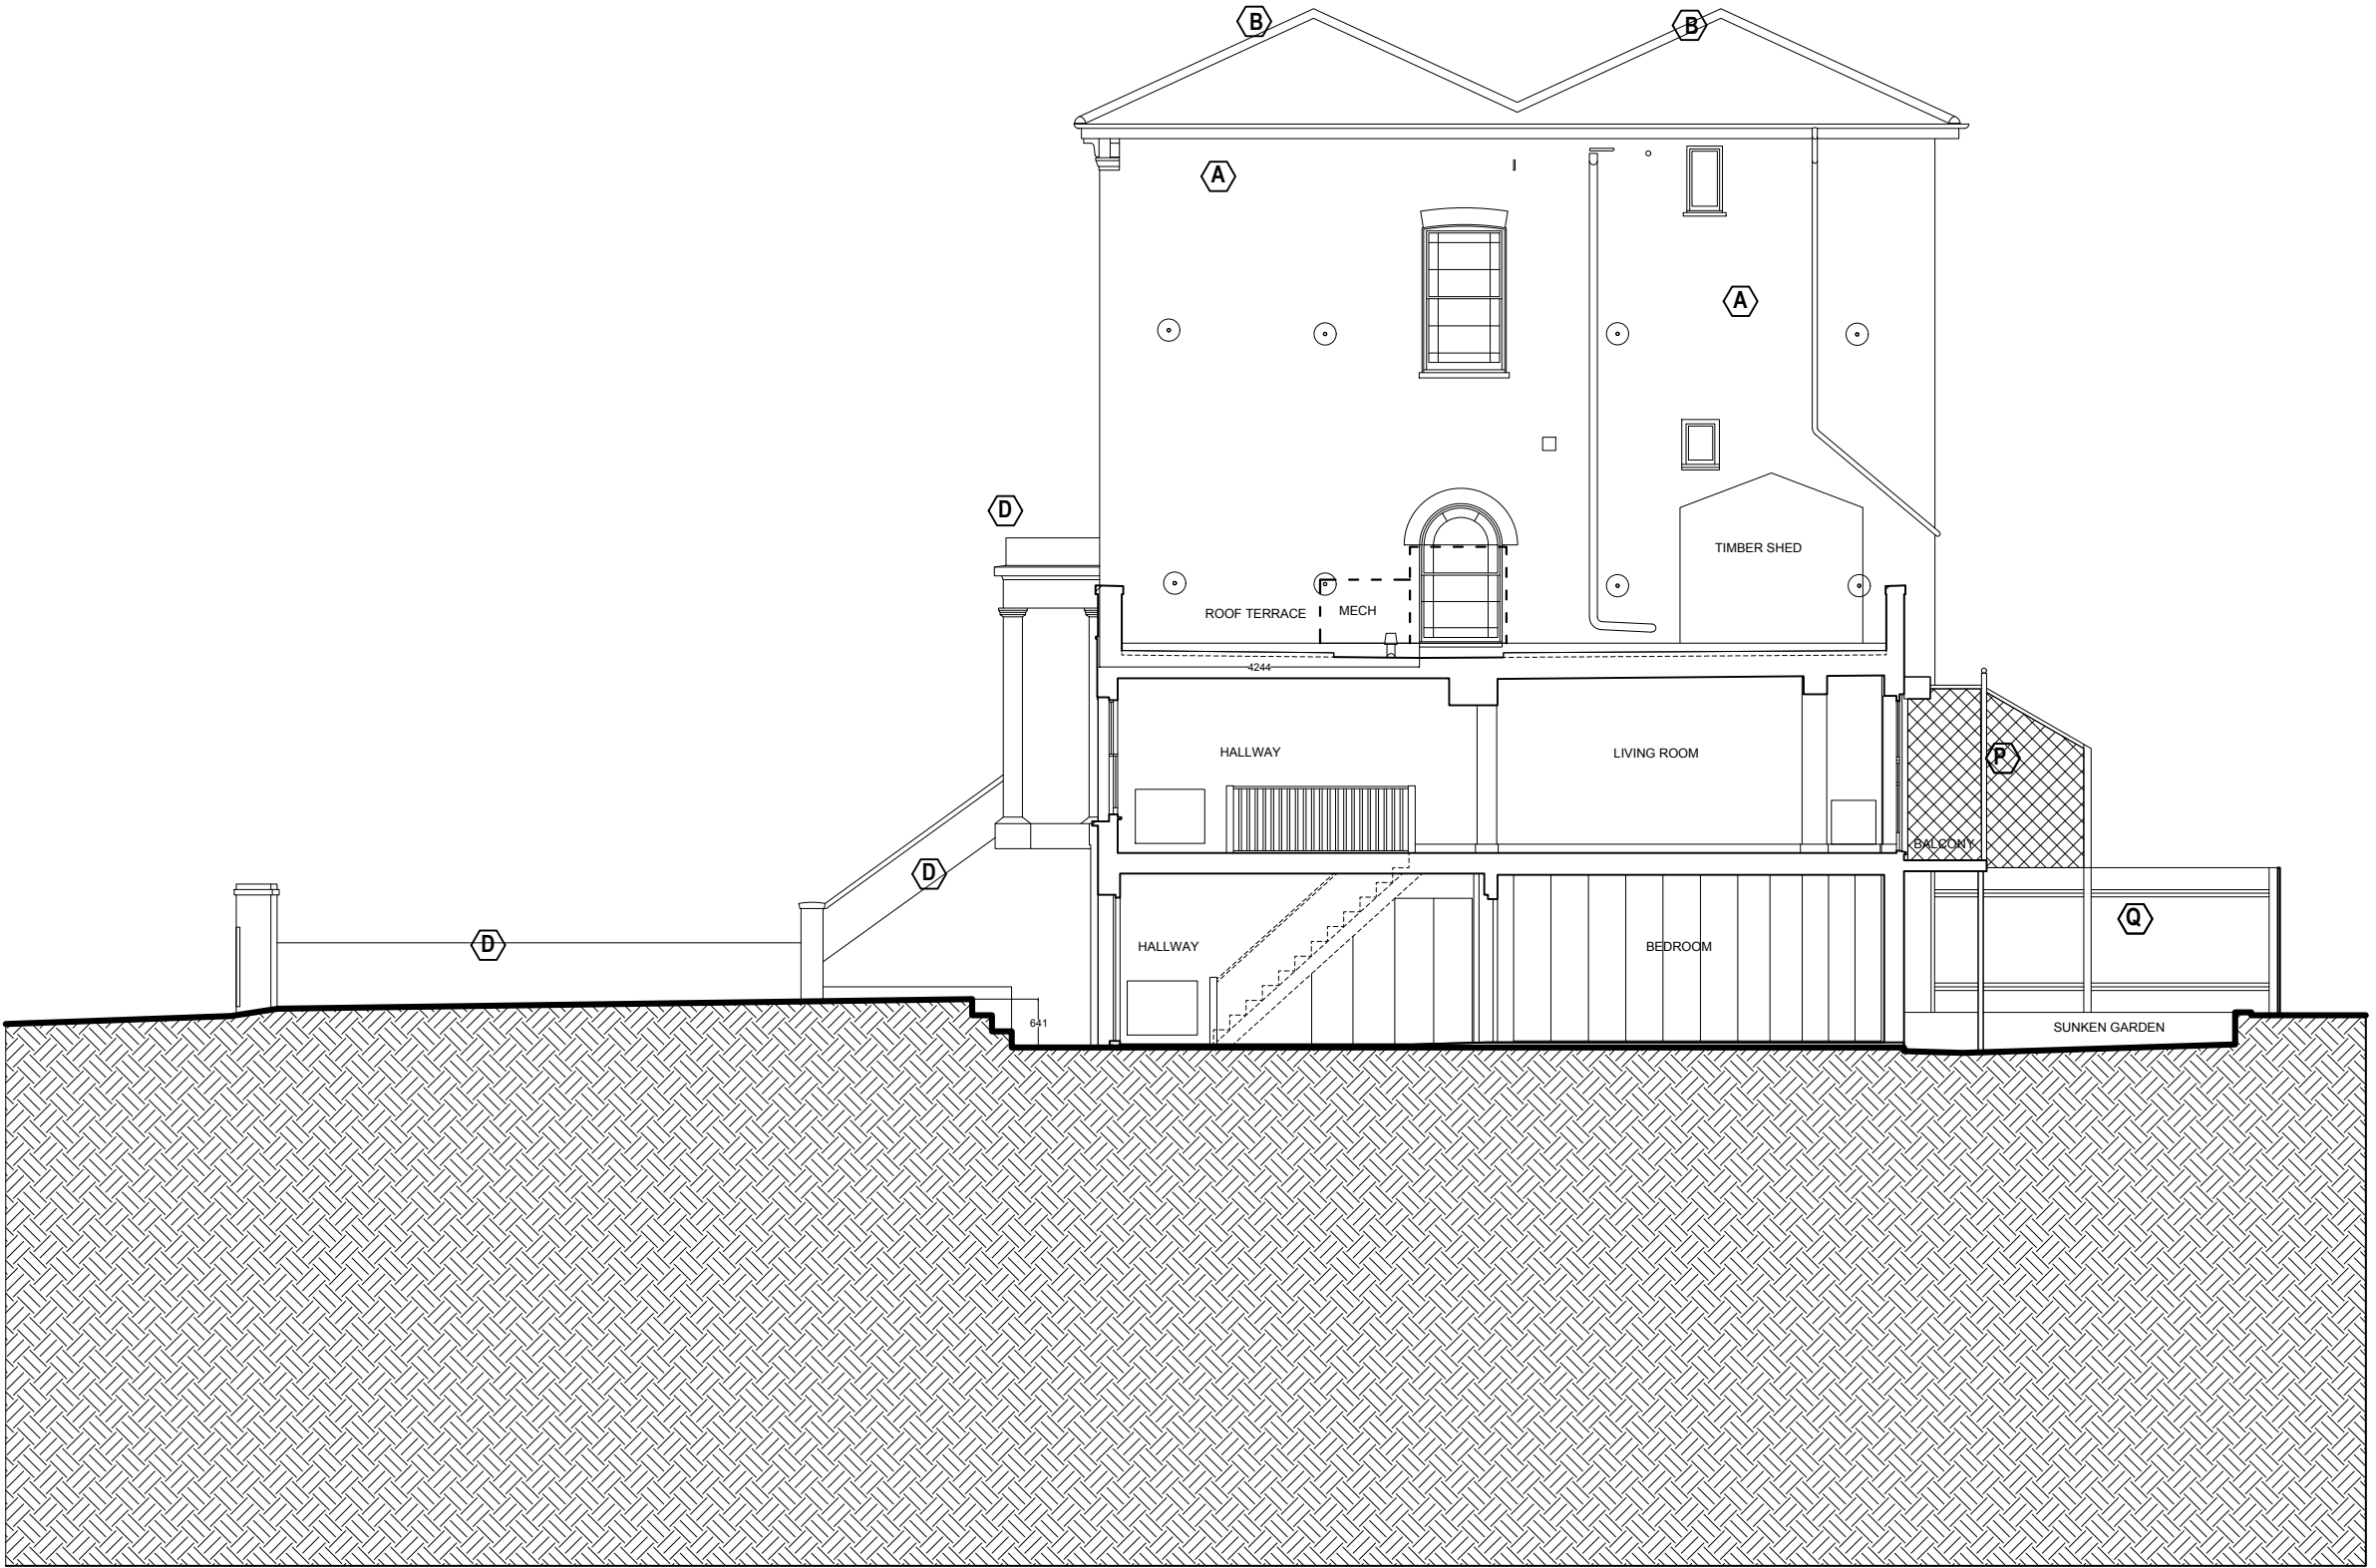

EXISTING SITE SECTION A-A

C.A.D. FILE NAME

CAD-NAME

PLOTTED FOR

PLT-FOR

PRINT DATE

A N D R E W C O W A N A R C H I T E C T S

33a Danvers Street
London SW3 5AY

Mob: +44(0)7810808628
Ph: 0207 352 8903

EMAIL: aca@andrewcowan.net
www.andrewcowanarchitects.com

4B PARKHILL RD NW3

DATE

FEB 21

SCALE:

EXISTG SITE SECTION A-A

SCALE:

- | | | | | | | |
|---------------------------|--------------------------------------|--|-----------------------------|---|--|---|
| (A) EXISTING BRICK | (B) EXISTING SLATE TILES | (C) EXIST TIMBER FRAMED WINDOWS PNT | (D) EXIST RENDER PNT | (E) EXIST METAL FRAMED WINDOWS PNT | (F) EXIST METAL RAILINGS PNT | (G) NEW CLEAR GLAZING WITH TRANSLUCENT FINISH |
| (H) EXISTG PAVIORS | (J) NEW BRICK TO MATCH EXISTG | (K) NEW RENDER PNT | (L) NEW PAVIORS | (M) NEW GREY SINGLE MEMBRANE ROOFING | (N) NEW GLZD UPSTAND & HANDRAIL | (O) XXXX |
| (R) XXXXXXXXXXXX | (S) NEW GREY SLATE TILES | (T) EXIST PLANTING | (U) EXIST TREE PNT | (V) NEW GRAVEL DRIVE | (W) EXIST GRAVEL DRIVE | (X) NEW TIMBER FRAMED WINDOWS PNT TO MATCH EXIST |
| | | | | | | (Y) NEW MTL FRM WIND PNT |
| | | | | | | (Z) NEW PLANTG |



EXISTING FRONT ELEV

C.A.D. FILE NAME		A N D R E W C O W A N A R C H I T E C T S	4B PARKHILL RD NW3	AC	E-009
CAD-NAME		39a Danvers Street London SW3 5AY	DRAWING:	DATE: FEB 21	
PLOTTED FOR		Mob: +44(0)781080628 Ph: 0207 352 8903	EXISTG LOWER GRND PLAN	SCALE: 1:50	
PLT-FOR		EMAIL: ac@andrewcwan.net www.andrewcwanarchitects.com			
PLOT DATE					
PLOT BY					
PLT-DATE					
PLT-BY					

- A

EXISTING BRICK

H

EXISTG PAVIORS

R

EX TIMB SHED

B

EXISTING SLATE TILES

J

NEW BRICK TO MATCH EXISTG

S

NEW GREY SLATE TILES

C

EXIST TIMBER FRAMED WINDOWS PNT

T

EXIST PLANTING

D

EXIST RENDER PNT

U

EXIST TREE PNT

E

EXIST METAL FRAMED WINDOWS PNT

V

NEW GRAVEL DRIVE

F

EXIST METAL RAILINGS PNT

W

EXIST GRAVEL DRIVE

G

NEW CLEAR GLAZING WITH TRANSLUCENT FINISH

X

NEW TIMBER FRAMED WINDOWS PNT TO MATCH EXIST

H

EXISTGL UPSTAND & HANDRAIL

O

METAL SPIRAL STAIR PNT

I

EXIST TIMBER SCREEN

P

NEW MTL FRM WIND PNT

J

EXIST TIMBER FENCE

Q

NEW PLANTG



EXISTING REAR ELEV

C.A.D. FILE NAME		4B PARKHILL RD NW3		AC
C.A.D.-NAME		DRAWING: EXISTG REAR ELEVATION		DATE: FEB 21
PLOT FOR		DATE: FEB 21		SCALE: 1:50
PLOT DATE		PLOT BY		
PLOT-DATE		PLOT-BY		
A N D R E W C O W A N A R C H I T E C T S				
39a Danvers Street London SW3 5AY				
Mob: +44(0)781080828 Ph: 0207 352 8903				
EMAIL: aca@andrewcowan.net www.andrewcowanarchitects.com				
© 2021 ANDREW COWAN ARCHITECTS				

- A

EXISTING BRICK

B

EXISTING SLATE TILES

C

EXIST TIMBER FRAMED WINDOWS PNT

D

EXIST RENDER PNT

E

EXIST METAL FRAMED WINDOWS PNT

F

EXIST METAL RAILINGS PNT

G

NEW CLEAR GLAZING WITH TRANSLUCENT FINISH

H

EXISTG PAVIORS

J

NEW BRICK TO MATCH EXISTG

K

NEW RENDER PNT

L

NEW PAVIORS

M

NEW GREY SINGLE MEMBRANE ROOFING

N

NEW GLZD UPSTAND & HANDRAIL

P

EXIST TIMBER SCREEN

Q

EXIST TIMBER FENCE

S

NEW GREY SLATE TILES

T

EXIST PLANTING

U

EXIST TREE PNT

V

NEW GRAVEL PATH

W

EXIST GRAVEL DRIVE

X

NEW TIMBER FRAMED WINDOWS PNT TO MATCH EXIST

Y


NEW MTL FRM WIND PNT

Z

NEW PLANTG

O

NEW TIMBER FENCE TO MATCH EXIST

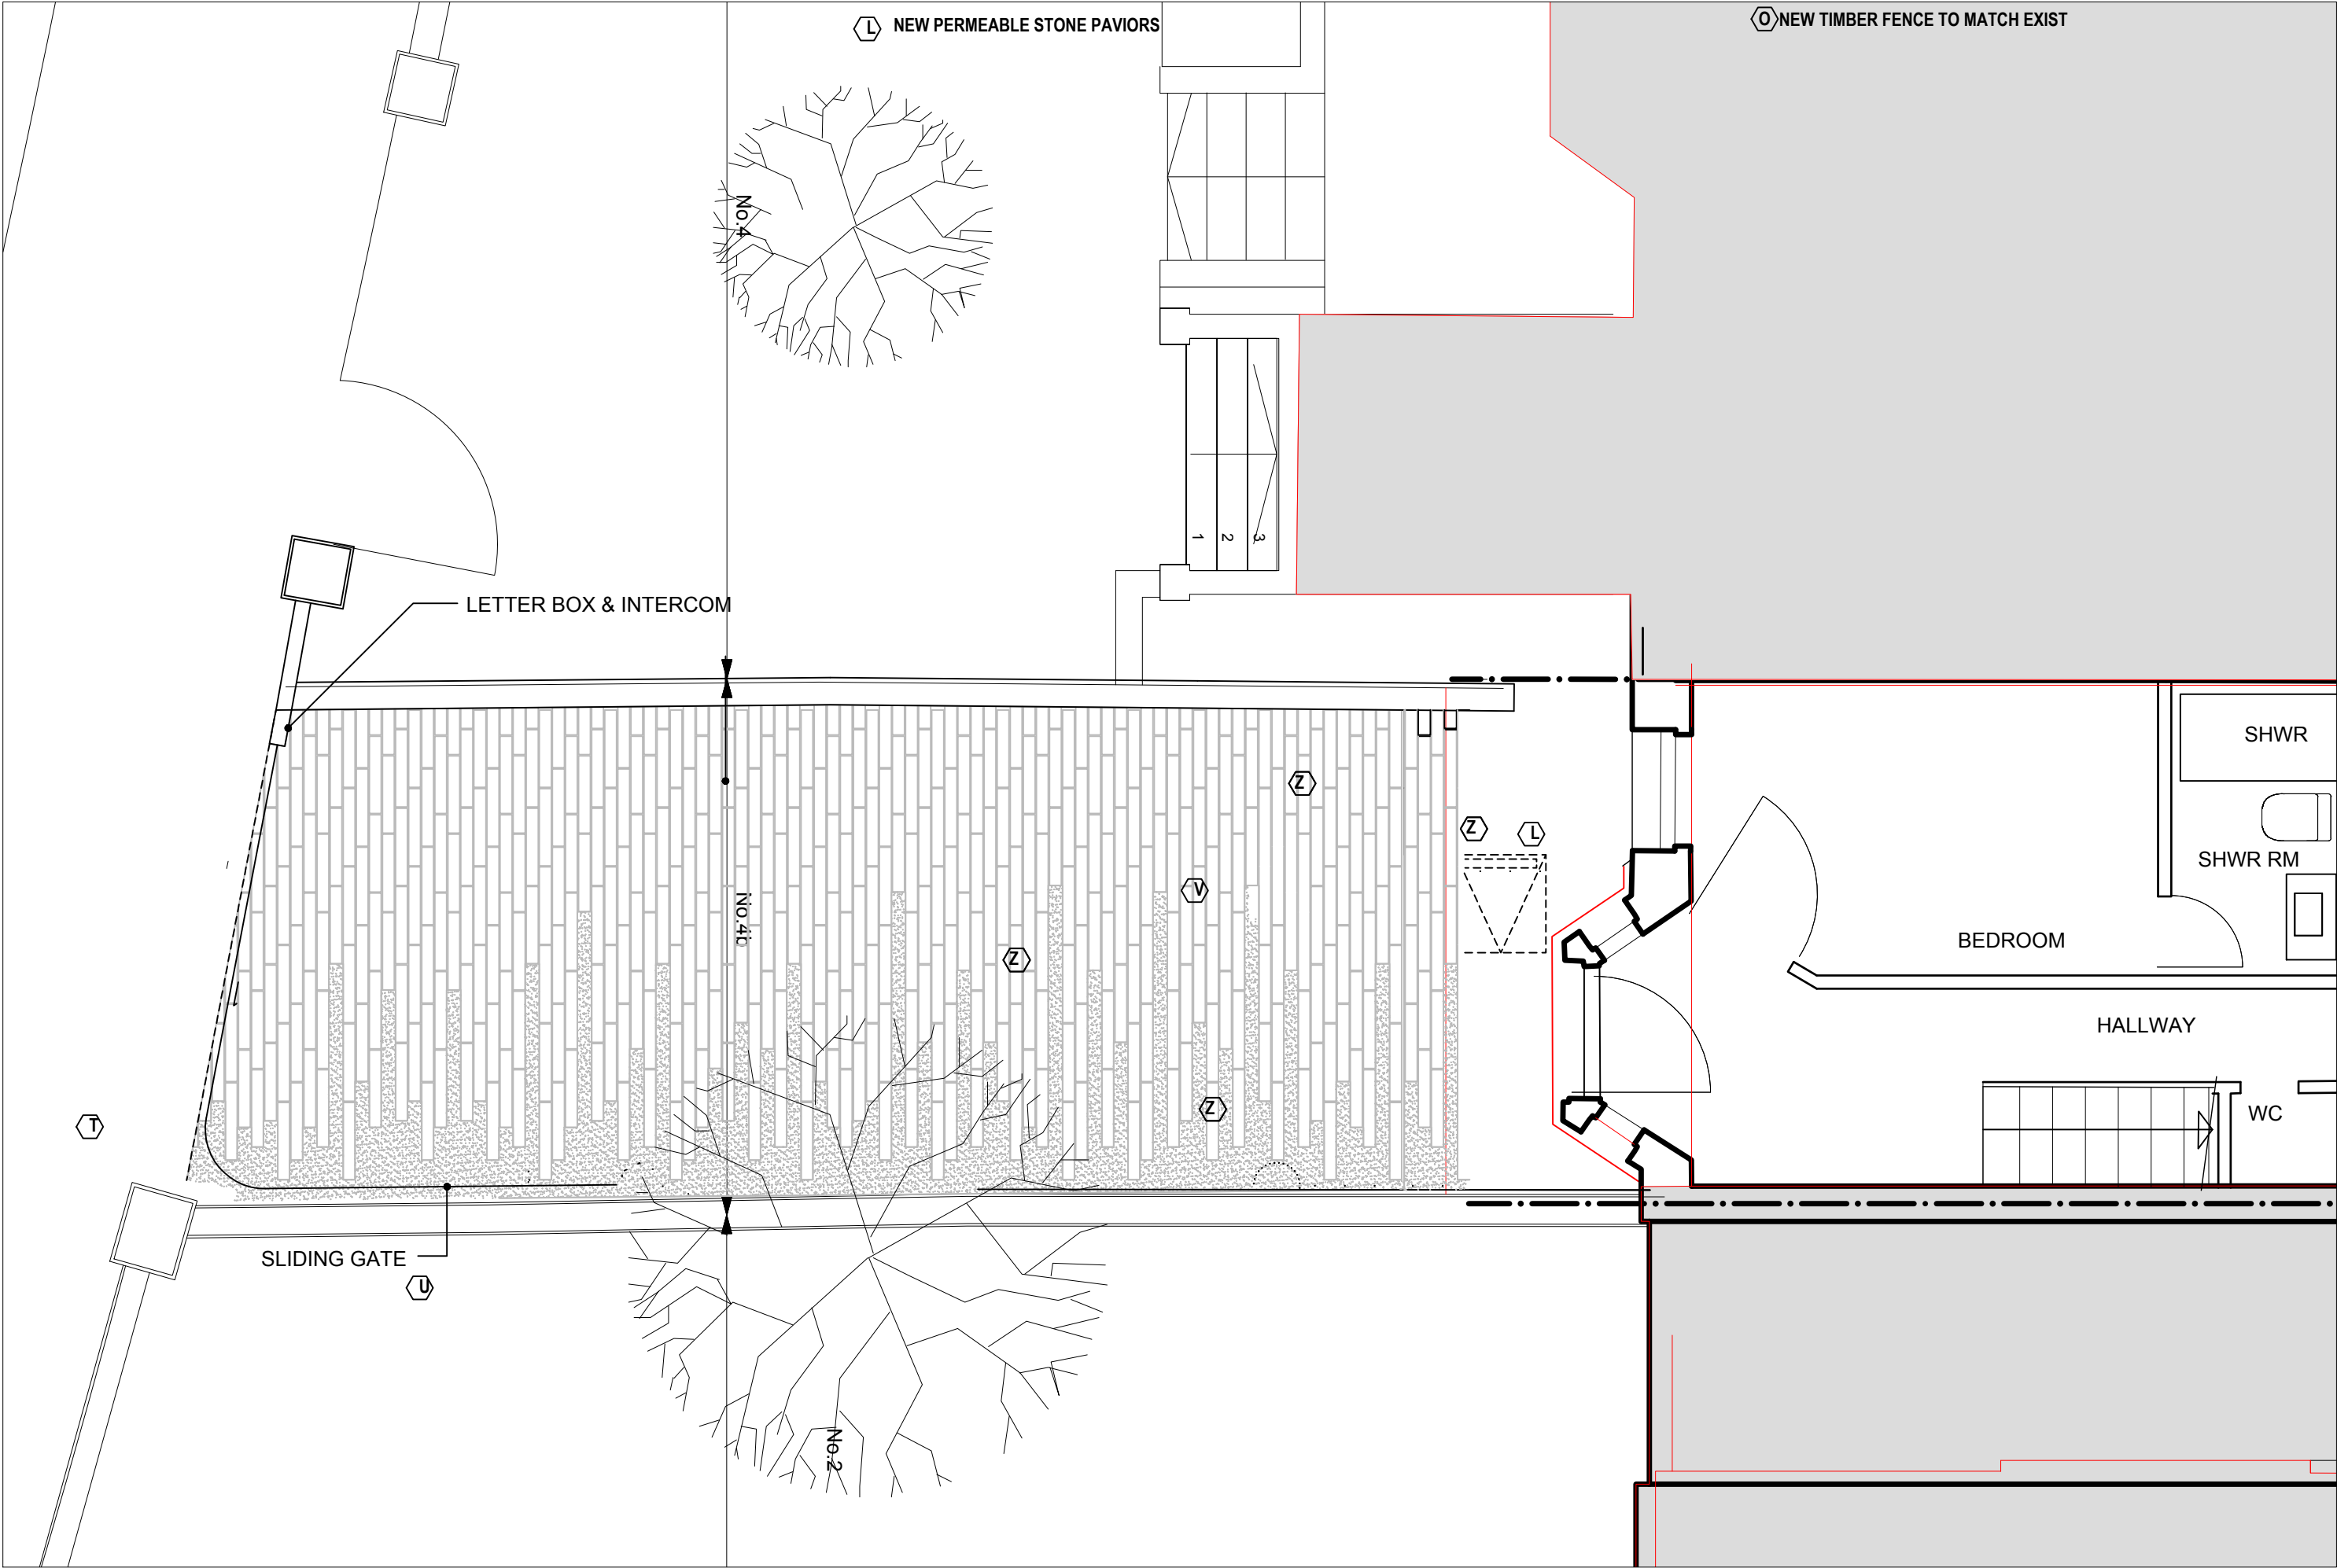

PROPOSED GROUND FLR PLAN

AC

DATE: FEB 21

P-001A

4B PARKHILL RD NW3

DRAWING: LOWER GRND PLAN

A N D R E W C O W A N A R C H I T E C T S

39a Danvers Street London SW3 5AY
Mob: +44(0)78 1808628 Ph: 0207 352 8903
EMAIL: aca@andrewcowan.net www.andrewcowanarchitects.com

C.A.D. FILE NAME

CAD-NAME

PLOTTED FOR

PLT-FOR

PRINT DATE

PRINTED BY

- A

EXISTING BRICK

B

EXISTING SLATE TILES

C

EXIST TIMBER FRAMED WINDOWS PNT

D

EXIST RENDER PNT

E

EXIST METAL FRAMED WINDOWS PNT

F

EXIST METAL RAILINGS PNT

G

NEW CLEAR GLAZING WITH TRANSLUCENT FINISH

H

EXISTG PAVIORS

J

NEW BRICK TO MATCH EXISTG

K

NEW RENDER PNT

M

NEW GREY SINGLE MEMBRANE ROOFING

N

NEW GLZD UPSTAND & HANDRAIL

P

EXIST TIMBER SCREEN

Q

EXIST TIMBER FENCE

R

XXXXXXXXXX

S

NEW GREY SLATE TILES

T

EXIST PLANTING

U

EXIST TREE PNT

V

NEW GRAVEL DRIVE

W

EXIST GRAVEL DRIVE

X

NEW TIMBER FRAMED WINDOWS PNT TO MATCH EXIST

O

NEW TIMBER FENCE TO MATCH EXIST
- L

NEW PERMEABLE STONE PAVIORS
- Y

NEW MTL FRM WIND PNT
- Z

NEW PLANTG

NO4. PARKHILL RD

sunken garden

new planting

gate

PROPOSED GROUND FLR PLAN FORECOURT

CAD FILE NAME

CAD-NAME

PLOTTED FOR

PLT-FOR

DATE

BY

ANDREW COWAN ARCHITECTS

39a Danvers Street London SW3 5AY

Mob: +44(0)78 0808628 Ph: 0207 352 8903

EMAIL: aca@andrewcowan.net www.andrewcowanarchitects.com

4B PARKHILL RD NW3

DRAWING:

DATE: FEB 21

AC

P-002A

LOWER GRND PLAN FORECOURT

- A

EXISTING BRICK

B

EXISTING SLATE TILES

C

EXIST TIMBER FRAMED WINDOWS PNT

D

EXIST RENDER PNT

E

EXIST METAL FRAMED WINDOWS PNT

F

EXIST METAL RAILINGS PNT

G

NEW HANDRAIL W/OBSCURED GLASS UPSTAND

H

EXISTG PAVIORS

J

NEW BRICK TO MATCH EXISTG

K

NEW RENDER PNT

L

NEW PAVIORS

M

NEW GREY SINGLE MEMBRANE ROOFING

N

NEW GLZD UPSTAND & HANDRAIL

O

NEW TIMBER SCREEN TO MATCH EXIST

P

EXIST TIMBER SCREEN

Q

EXIST TIMBER FENCE

R

NEW FLAT SKYLIGHT

S

NEW GREY SLATE TILES

T

EXIST PLANTING

U

EXIST TREE PNT

V

NEW GRAVEL DRIVE

W

EXIST GRAVEL DRIVE

X

NEW TIMBER FRAMED WINDOWS PNT TO MATCH EXIST

Y

NEW MTL FRM WIND PNT

Z

NEW PLANTG

Q1


NEW TIMBER FENCE TO MATCH EX

Y2

NEW OBSCURED GLASS PANEL

O

NEW TIMBER SCREEN TO MATCH EXIST

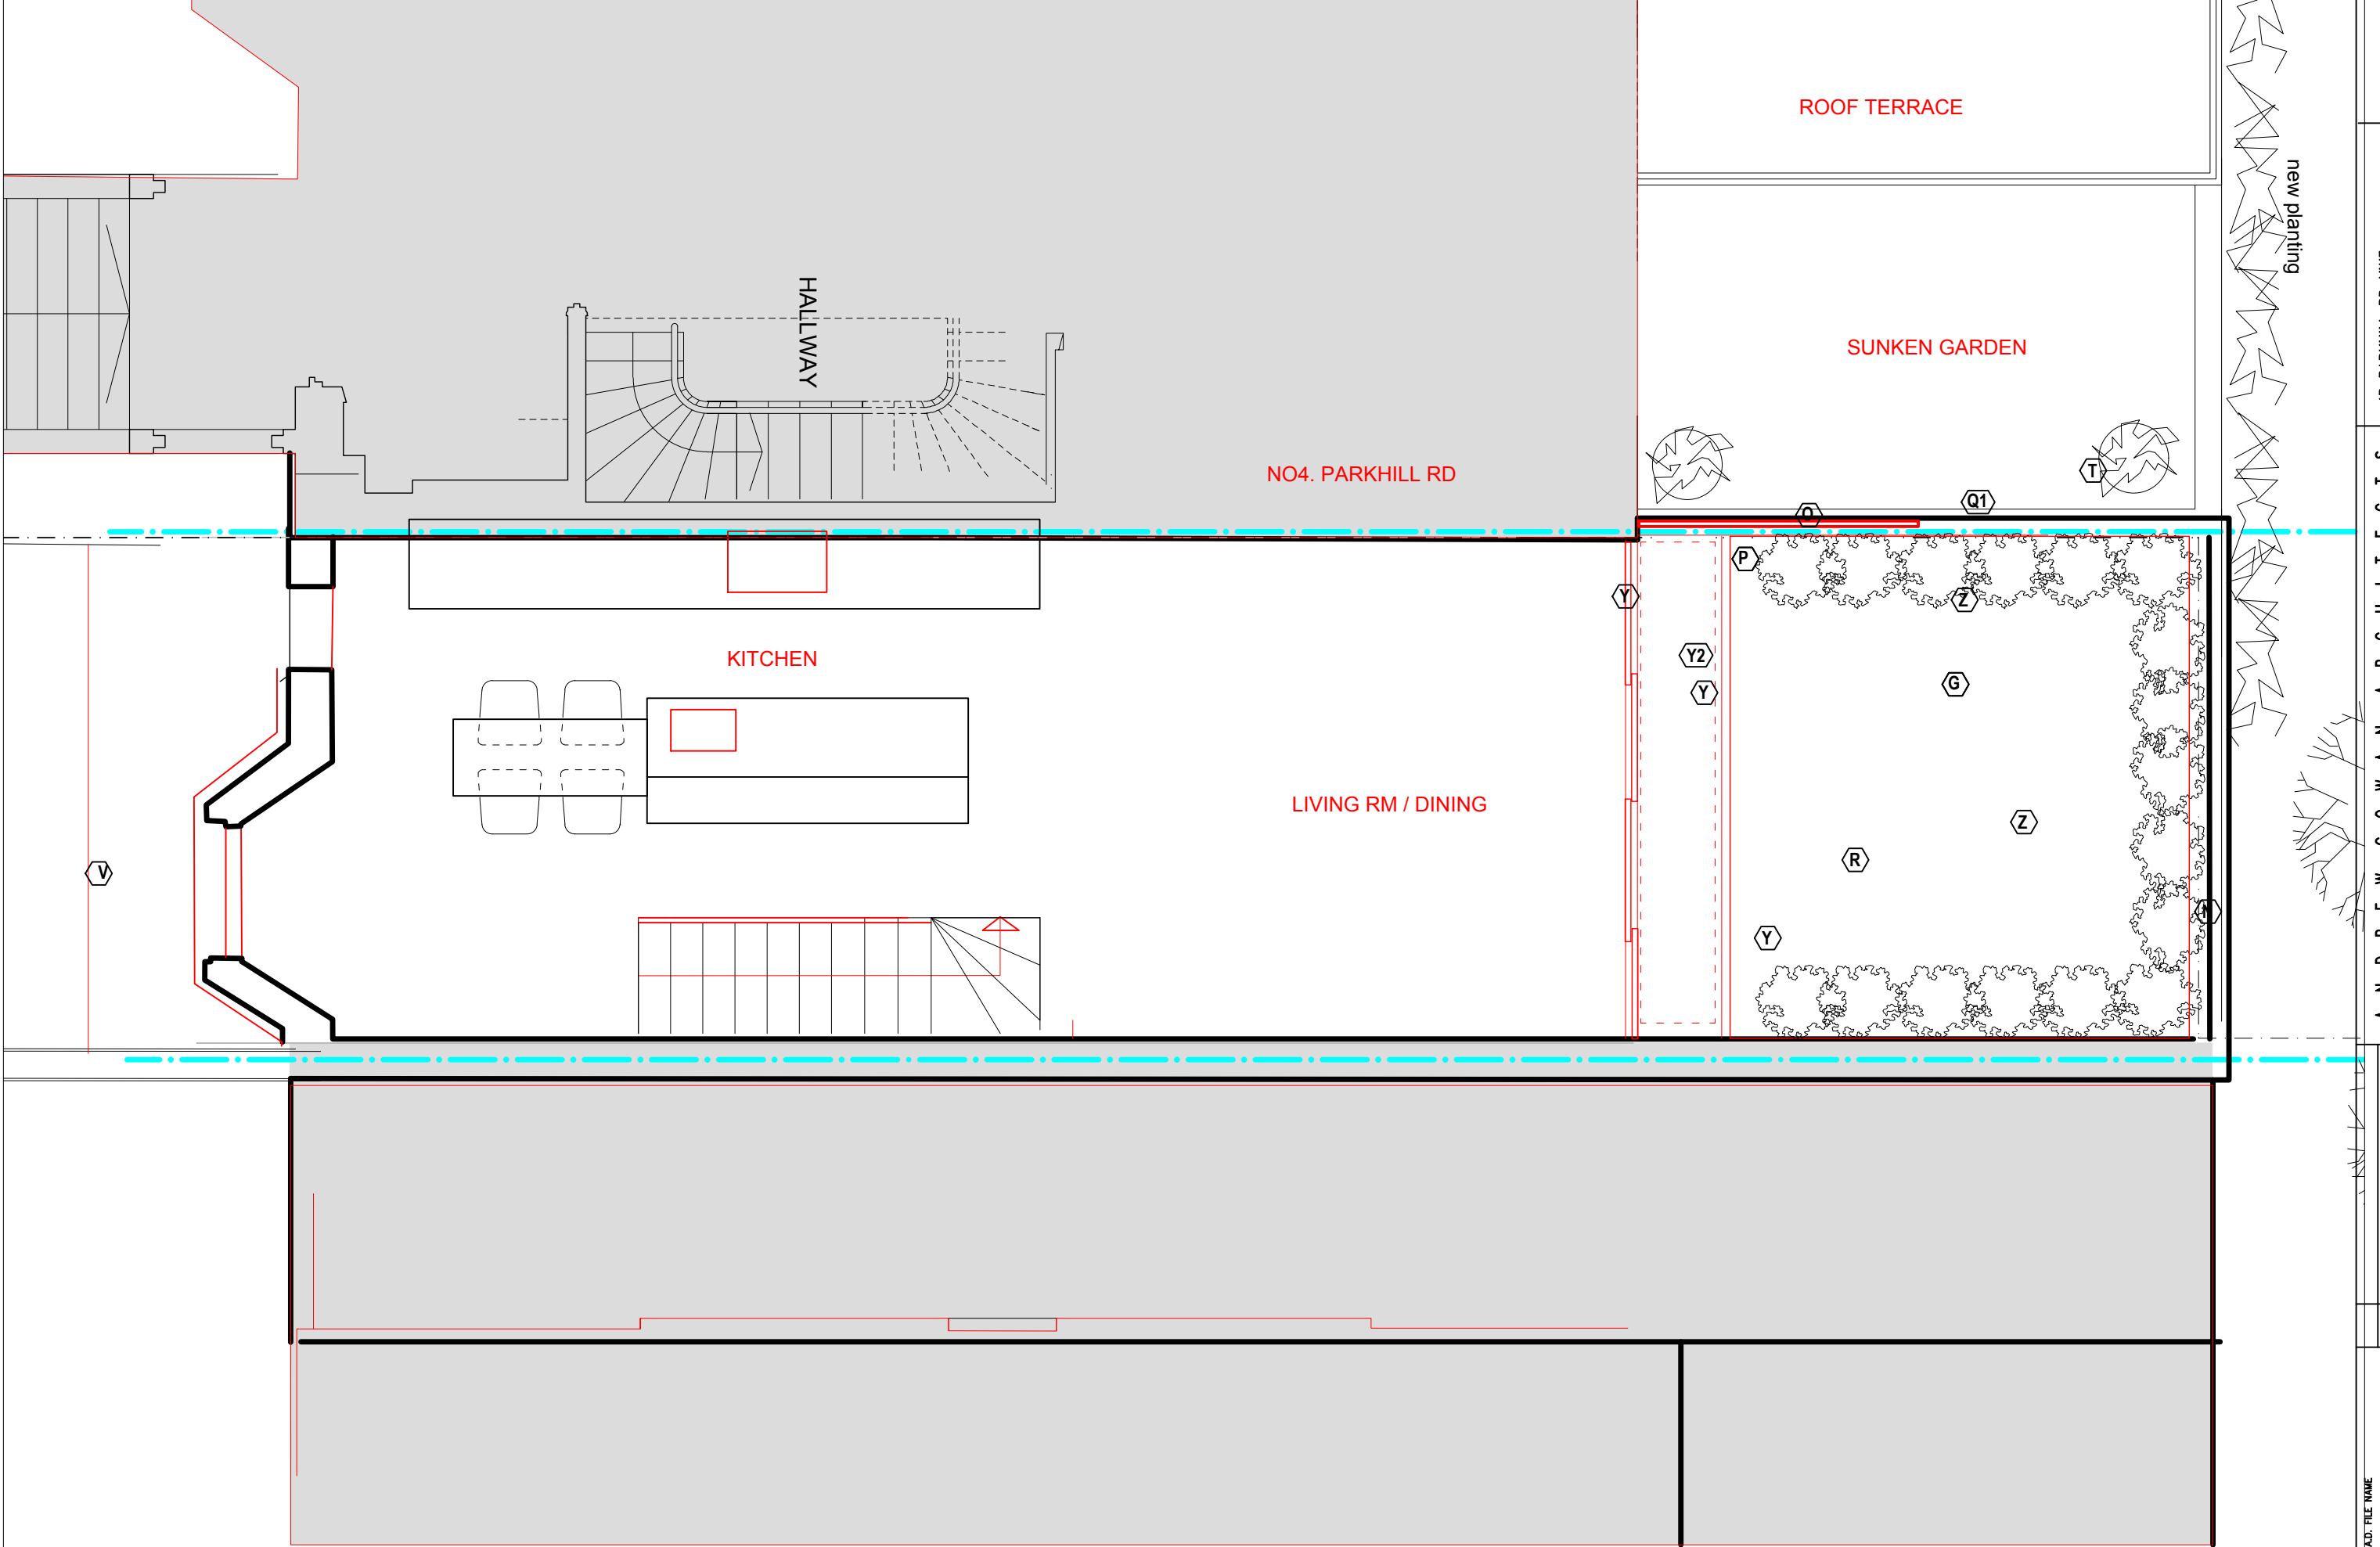

PROPOSED 1ST FLR PLAN

- A

EXISTING BRICK

B

EXISTING SLATE TILES

C

EXIST TIMBER FRAMED WINDOWS PNT

D

EXIST RENDER PNT

E

EXIST METAL FRAMED WINDOWS PNT

F

EXIST METAL RAILINGS PNT

G

NEW CLEAR GLAZING WITH TRANSLUCENT FINISH

H

EXISTG PAVIORS

J

NEW BRICK TO MATCH EXISTG

K

NEW RENDER PNT

L

NEW PAVIORS

M

NEW GREY SINGLE MEMBRANE ROOFING

N

NEW GLZD UPSTAND & HANDRAIL

O

XXXX

P

EXIST TIMBER SCREEN

Q

EXIST TIMBER FENCE

R

XXXXXXXXXX

S

NEW GREY SLATE TILES

T

EXIST PLANTING

U

EXIST TREE PNT

V

NEW GRAVEL DRIVE

W

EXIST GRAVEL DRIVE

X


NEW TIMBER FRAMED WINDOWS PNT TO MATCH EXIST

Y

NEW MTL FRM WIND PNT

Z

NEW PLANTING

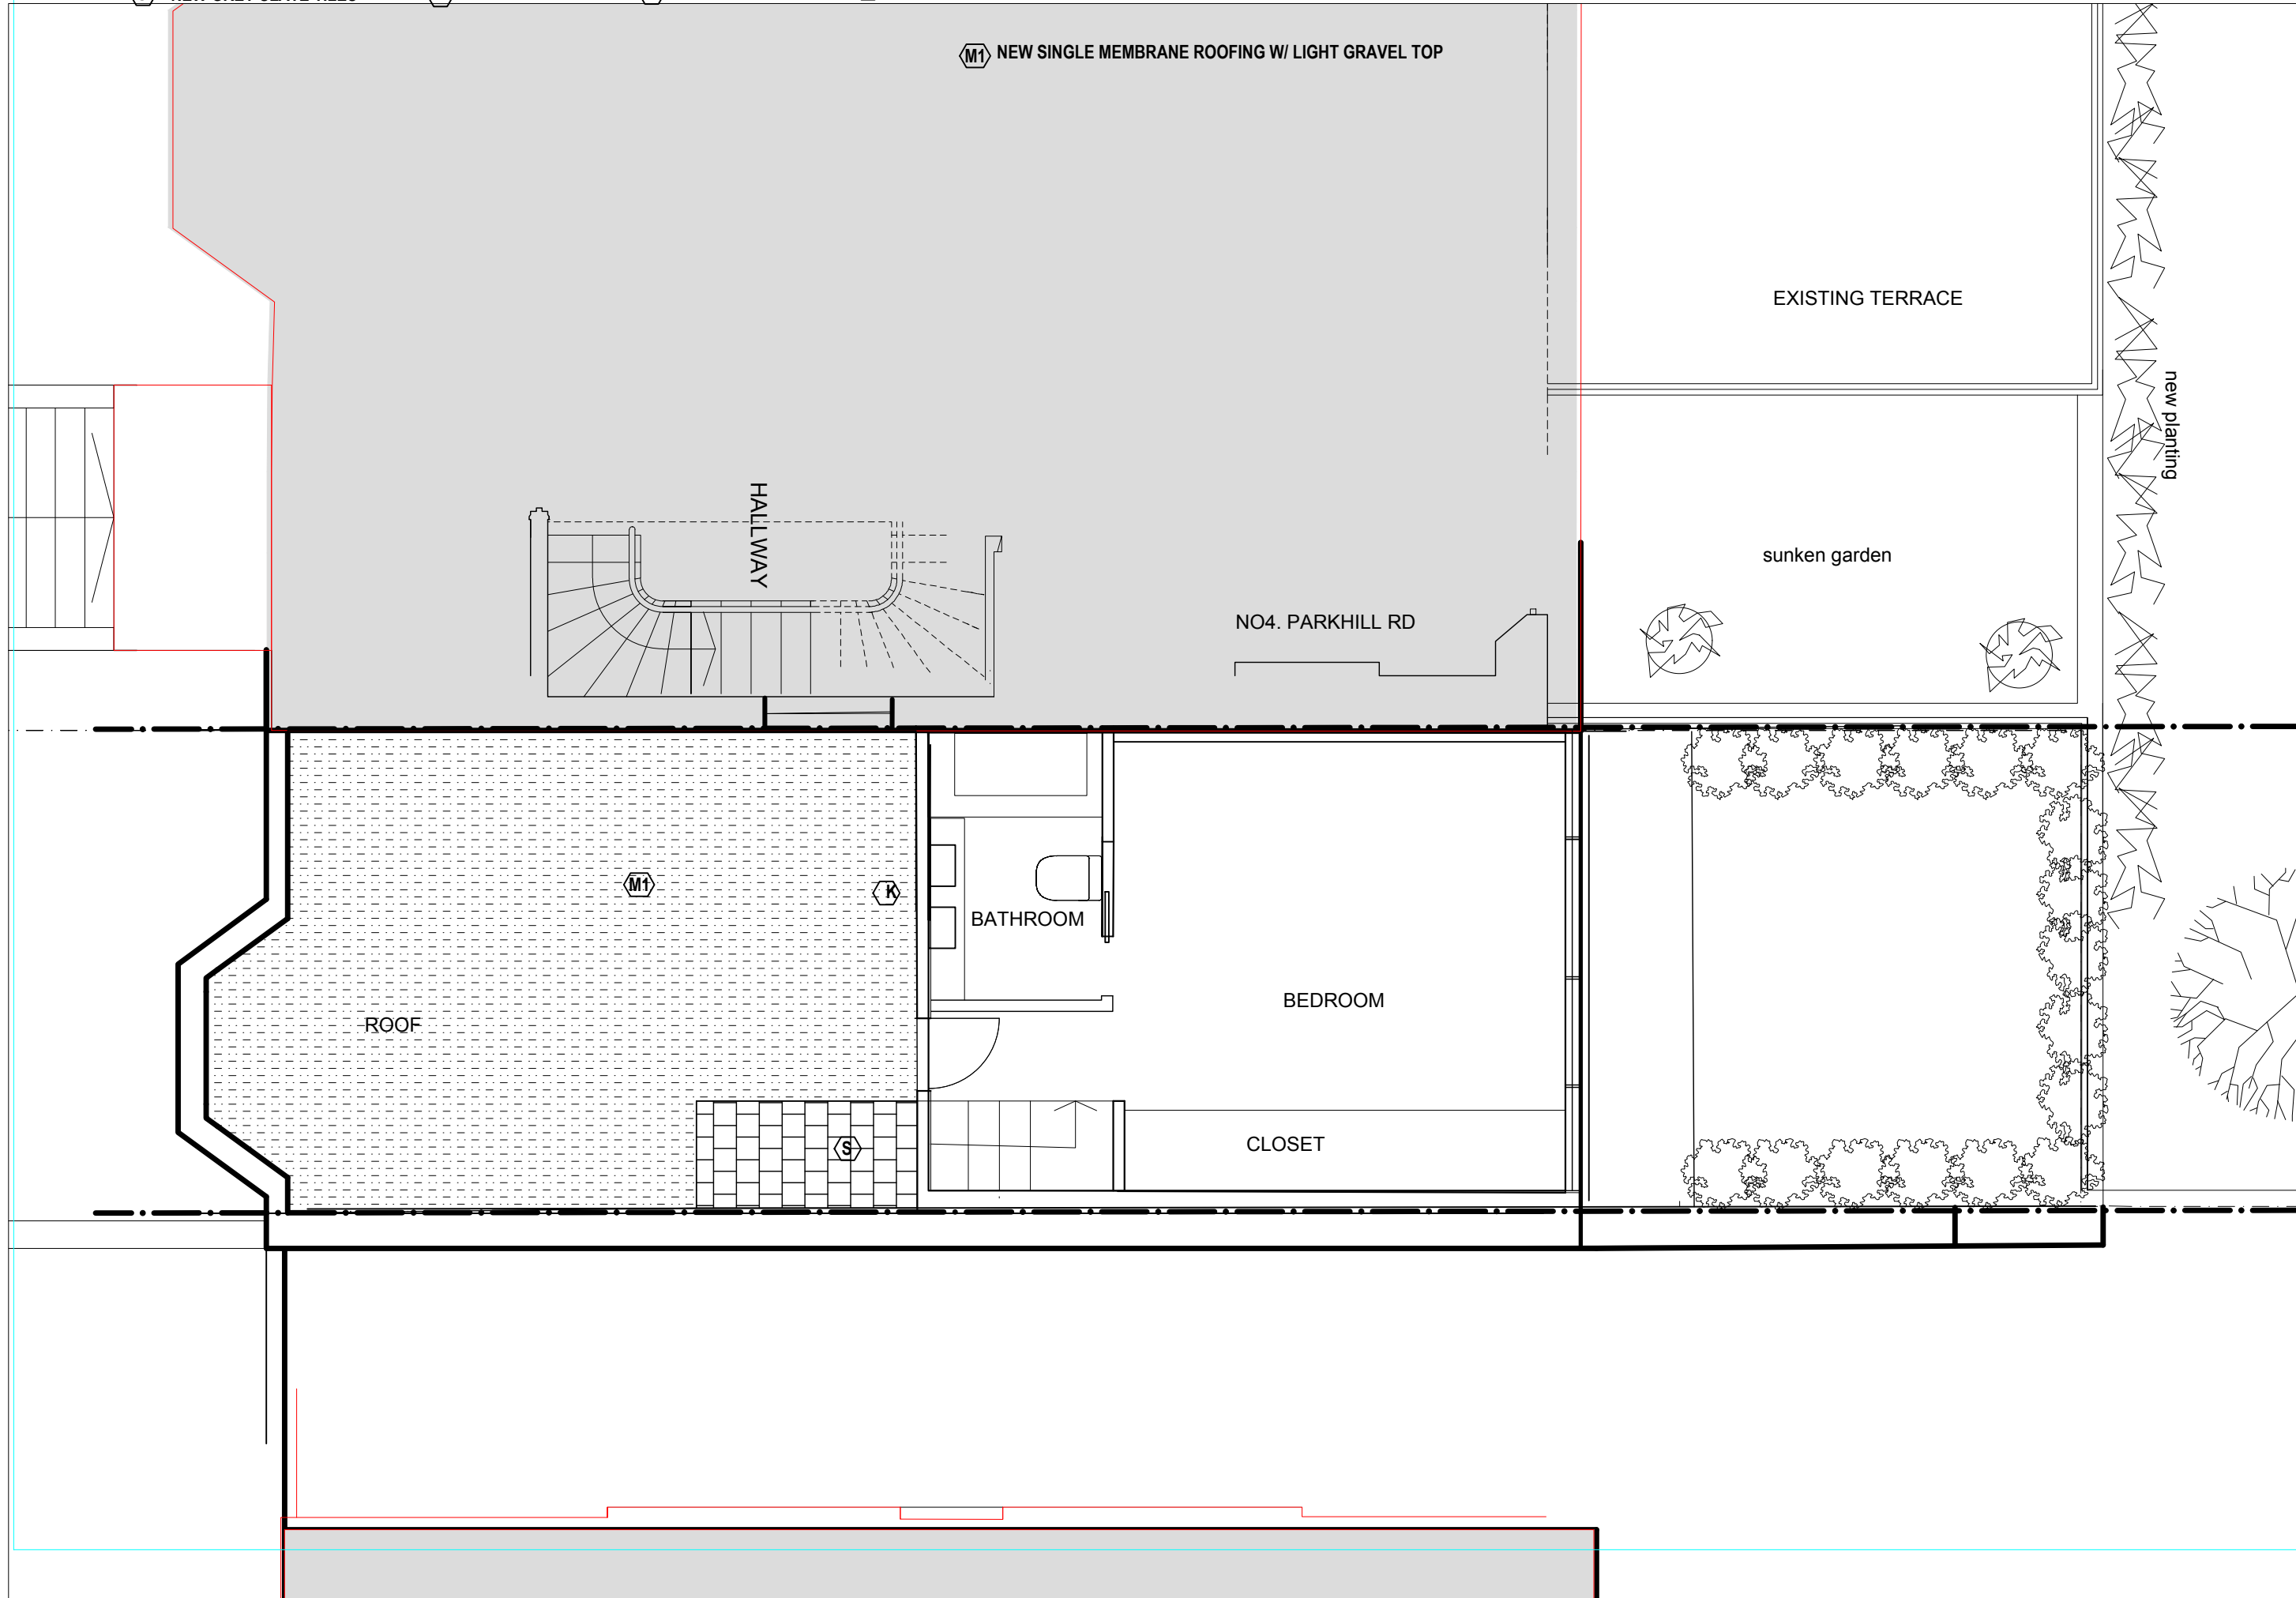

C.A.D. FILE NAME

CAD-NAME

PLT-FOR

DATE

AC

DATE: FEB 21

SCALE:

4B PARKHILL RD NW3

DRAWING: ROOF PLAN

A N D R E W C O W A N A R C H I T E C T S

39a Danvers Street
London SW3 5AY
Mob: +44(0)7810808628
EMAIL: aca@andrewcowan.net
www.andrewcowanarchitects.com

P-004A

- A

EXISTING BRICK

B

EXISTING SLATE TILES

C

EXIST TIMBER FRAMED WINDOWS PNT

D

EXIST RENDER PNT

E

EXIST METAL FRAMED WINDOWS PNT

F

EXIST METAL RAILINGS PNT

G

NEW CLEAR GLAZING WITH TRANSLUCENT FINISH

H

EXISTG PAVIORS

J

NEW BRICK TO MATCH EXISTG

K

NEW RENDER PNT

L

NEW PAVIORS

M

NEW GREY SINGLE MEMBRANE ROOFING

N

NEW GLZD UPSTAND & HANDRAIL

O

XXXX

P

EXIST TIMBER SCREEN

Q

EXIST TIMBER FENCE

R

XXXXXXXXXX

S

NEW GREY SLATE TILES

T

EXIST PLANTING

U

EXIST TREE PNT

V

NEW GRAVEL DRIVE

W

EXIST GRAVEL DRIVE

X

NEW TIMBER FRAMED WINDOWS PNT TO MATCH EXIST

Y


NEW MTL FRM WIND PNT

Z

NEW PLANTG

M1

NEW SINGLE MEMBRANE ROOFING W/LIGHT GRAVEL TOP
-

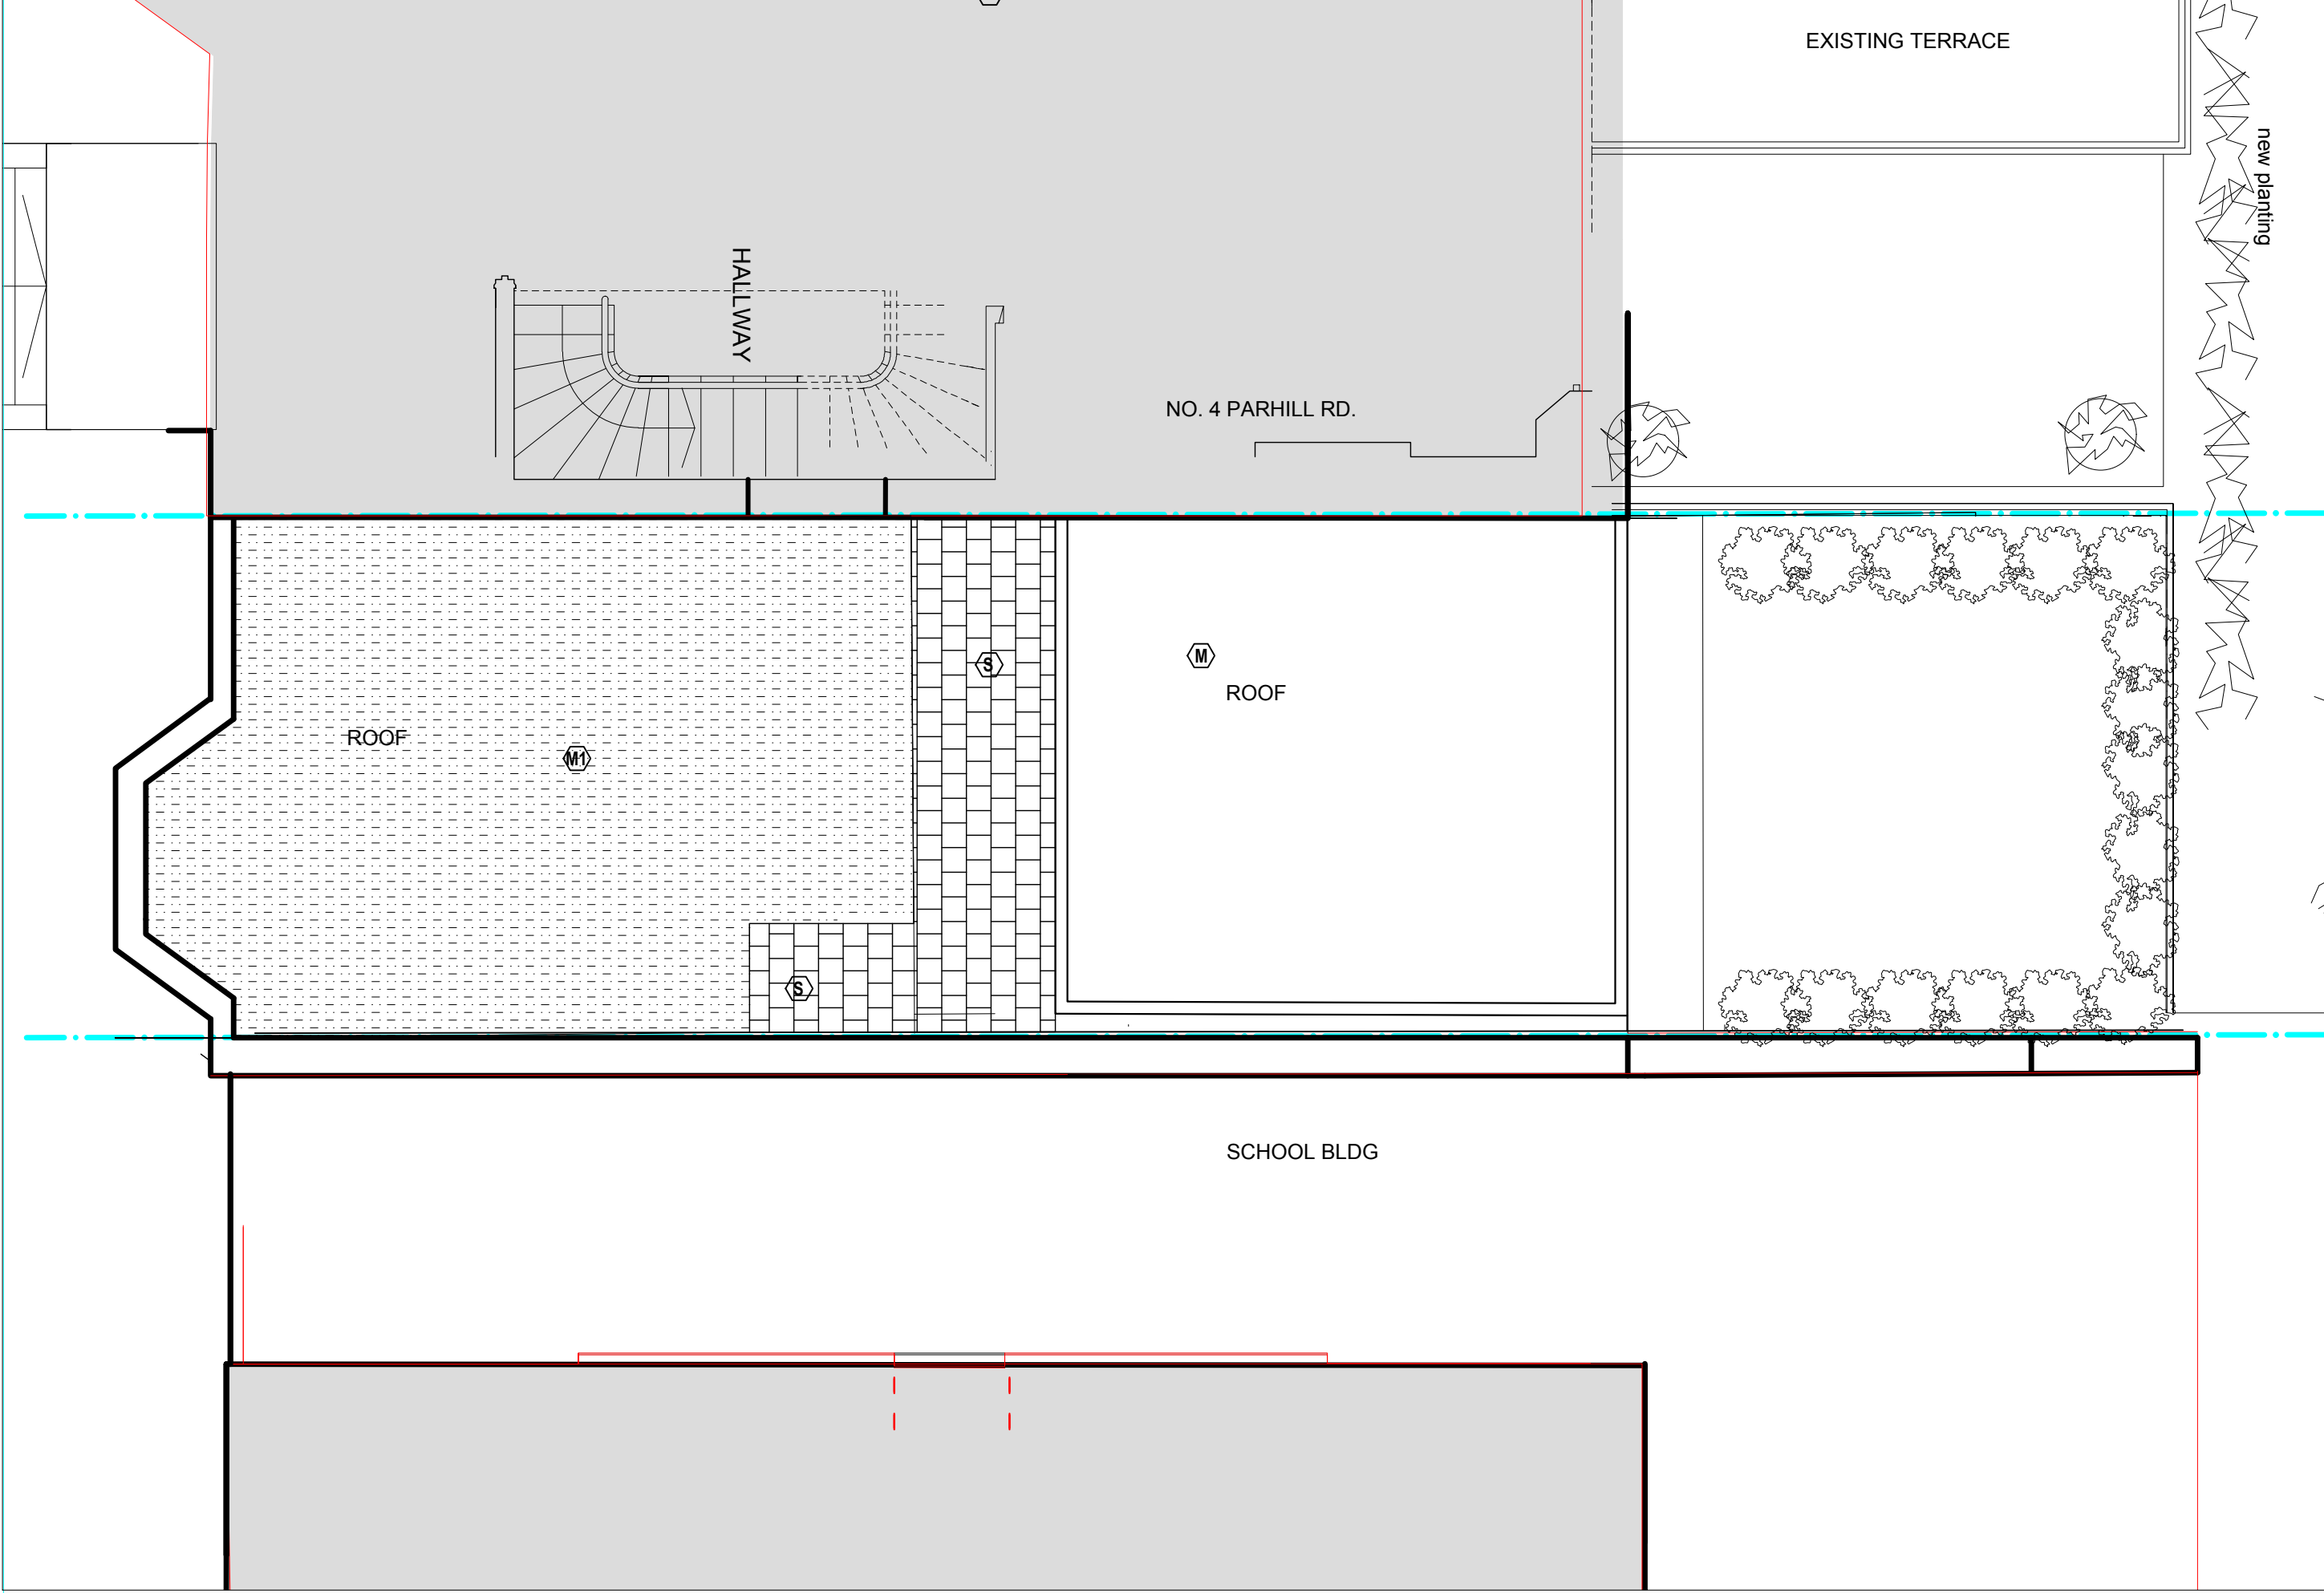


PROPOSED ROOF PLAN

C.A.D. FILE NAME CAD-NAME	PLOTTED FOR PLT-FOR	PLOT DATE	PLOTTED BY	A N D R E W C O W A N A R C H I T E C T S 39a Danvers Street London SW3 5AY Mob: +44(0)7810808628 Ph: 0207 352 8903 EMAIL: aca@andrewcowan.net www.andrewcowanarchitects.com	DRAWING: 4B PARKHILL RD NW3	AC	DATE: FEB 21	SCALE:

P-005A

PROPOSED ROOF PLAN

- | | | | | | | |
|----------------|-----------------------------|-----------------------------------|--------------------|------------------------------------|-------------------------------|--|
| EXISTING BRICK | B EXISTING SLATE TILES | C EXIST TIMBER FRAMED WINDOWS PNT | D EXIST RENDER PNT | E EXIST METAL FRAMED WINDOWS PNT | F EXIST METAL RAILINGS PNT | G NEW CLEAR GLAZING WITH TRANSLUCENT FINISH |
| EXISTG PAVIORS | J NEW BRICK TO MATCH EXISTG | K NEW RENDER PNT | L NEW PAVIORS | M NEW GREY SINGLE MEMBRANE ROOFING | N NEW GLZD UPSTAND & HANDRAIL | O XXXX P EXIST TIMBER SCREEN Q EXIST TIMBER FENCE |
| XXXXXXXXXX | S NEW GREY SLATE TILES | T EXIST PLANTING | U EXIST TREE PNT | V NEW GRAVEL DRIVE | W EXIST GRAVEL DRIVE | X NEW TIMBER FRAMED WINDOWS PNT TO MATCH EXIST Y NEW MTL FRM WIND PNT Z NEW PLANTG |

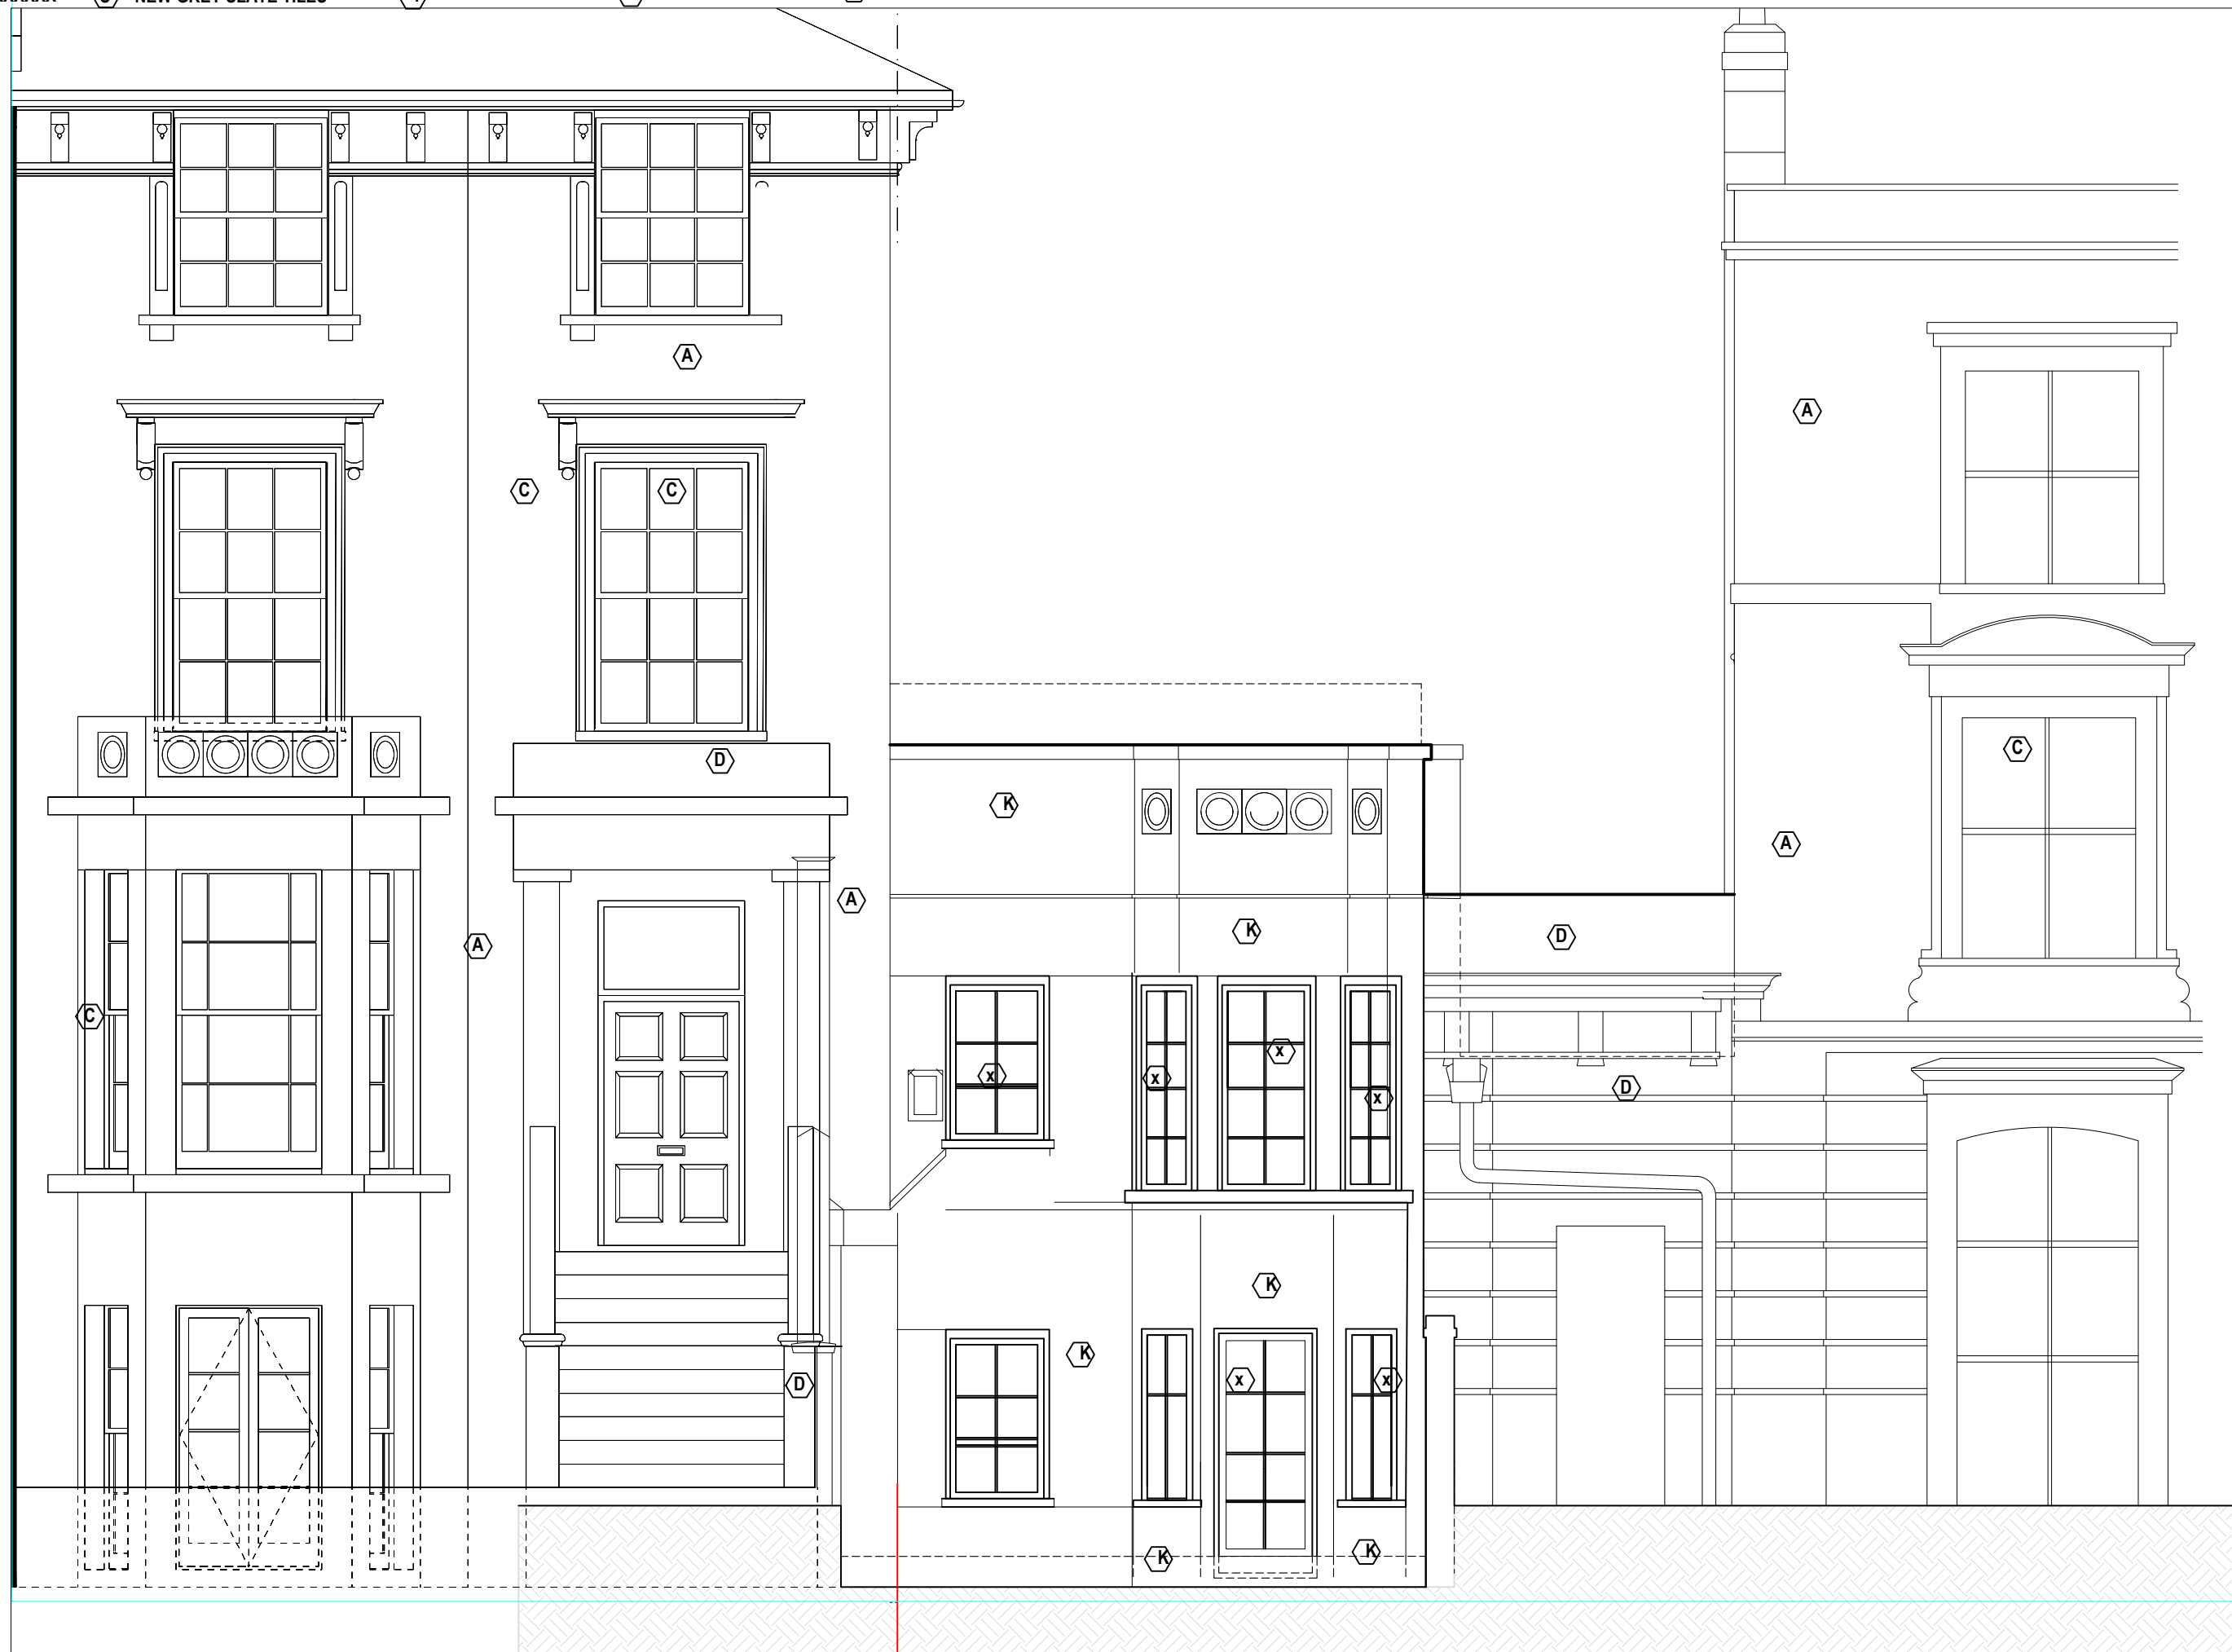

PROPOSED FRONT ELEV

C.A.D. FILE NAME	CAD-NAME	PLOTTED FOR	PLT-FOR	PRINT DATE	PLT-DATE


ANDREW COWAN ARCHITECTS
 39a Danvers Street
 London SW3 5AY
 Mob: +44(0)7810806828
 Ph: 0207 352 8903
 EMAIL: aca@andrewcowan.net
www.andrewcowanarchitects.com

4B PARKHILL RD NW3
DRAWING:
FRONT ELEV

AC	DATE: FEB2	SCALE: 1:50
----	------------	-------------


PLANTG
P-006A

1

 

2020 ANDREW COWAN ARCHITECTS © 2021 ANDREW COWAN ARCHITECTS

- (A) EXISTING BRICK (B) EXISTING SLATE TILES (C) EXIST TIMBER FRAMED WINDOWS PNT (D) EXIST RENDER PNT (E) EXIST METAL FRAMED WINDOWS PNT (F) EXIST METAL RAILINGS PNT (G) NEW CLEAR GLAZING WITH TRANSLUCENT FINISH
 (H) EXISTG PAVIORS (J) NEW BRICK TO MATCH EXISTG (K) NEW RENDER PNT (L) NEW PAVIORS (M) NEW GREY SINGLE MEMBRANE ROOFING (N) NEW GLZD UPSTAND & HANDRAIL (P) NEW TO MATCH EXIST TIMBER SCREEN (Q) EXIST TIMBER FENCE
 (R) XXXXXXXXXX (S) NEW GREY SLATE TILES (T) EXIST PLANTING (U) EXIST TREE PNT (V) NEW GRAVEL DRIVE (W) EXIST GRAVEL DRIVE (X) NEW TIMBER FRAMED WINDOWS PNT TO MATCH EXIST (Y) NEW MTL FRM WIND PNT (Z) NEW PLANTG
 (O) NEW TIMBER SCREEN TO MATCH EXIST (Q1) NEW TIMBER FENCE TO MATCH EX (Y1) NEW HANDRAIL GLASS UPSTAND (Y2) NEW OBSCURED GLASS PANEL

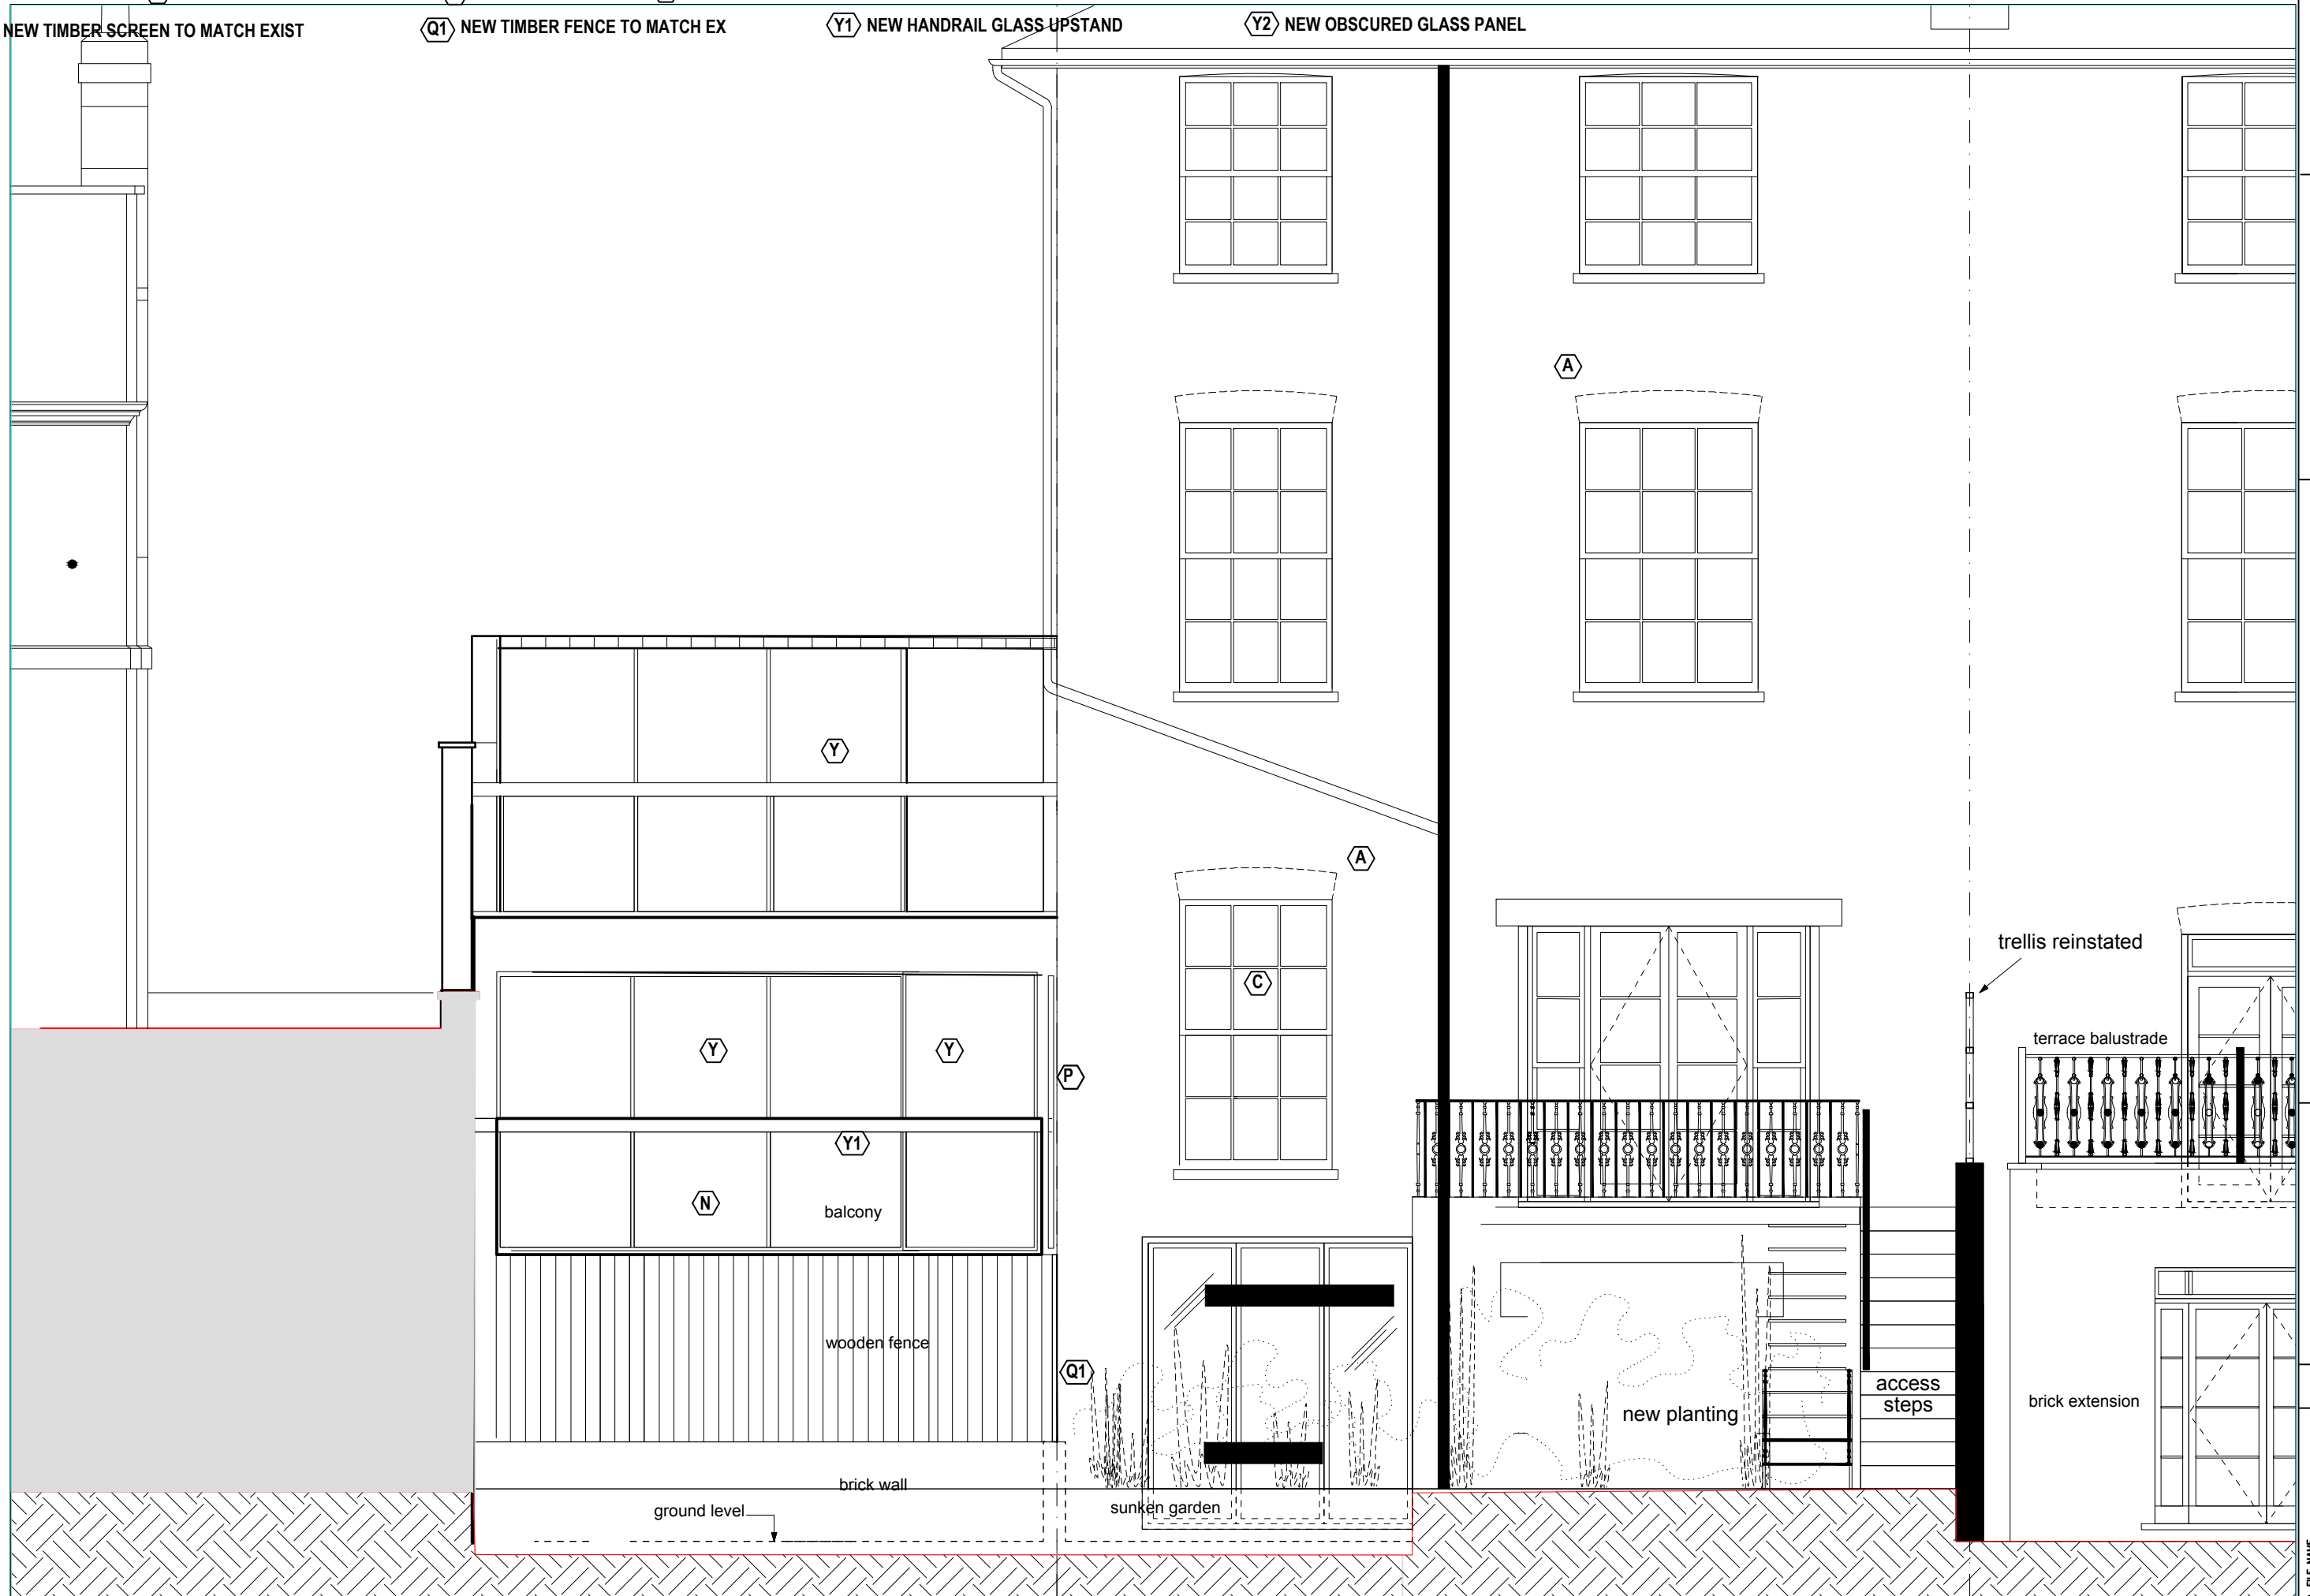

PROPOPOSED REAR ELEV

C.A.D. FILE NAME	CAD-NAME	PLOTTED FOR	PLT-FOR	PLOT DATE	PLT-DATE
------------------	----------	-------------	---------	-----------	----------

4B PARKHILL RD NW3
DRAWING:
PROPOSED REAR ELEVATION


A N D R E W C O W A N A R C H I T E C T S
39a Danvers Street
London SW3 5AY
Mob: +44(0)7810806828
Ph: 0207 352 8903
EMAIL: aca@andrewcowan.net www.andrewcowanarchitects.com
© 2021 ANDREW COWAN ARCHITECTS

--	--	--	--	--	--

PLOTTED BY	
PLT-BY	

© 2020 ANDREW COWAN ARCHITECTS © 2021 ANDREW COWAN ARCHITECTS

- (A) EXISTING BRICK (B) EXISTING SLATE TILES (C) EXIST TIMBER FRAMED WINDOWS PNT (D) EXIST RENDER PNT (E) EXIST METAL FRAMED WINDOWS PNT (F) EXIST METAL RAILINGS PNT (G) NEW CLEAR GLAZING WITH TRANSLUCENT FINISH
 (H) EXISTG PAVIORS (J) NEW BRICK TO MATCH EXISTG (K) NEW RENDER PNT (L) NEW PAVIORS (M) NEW GREY SINGLE MEMBRANE ROOFING (N) NEW GLZD UPSTAND & HANDRAIL (P) NEW OBSCURED GLAZED SCREEN (Q) EXIST TIMBER FENCE
 (R) XXXXXXXXXX (S) NEW GREY SLATE TILES (T) EXIST PLANTING (U) EXIST TREE PNT (V) NEW GRAVEL DRIVE (W) EXIST GRAVEL DRIVE (X) NEW TIMBER FRAMED WINDOWS PNT TO MATCH EXIST (Y) NEW MTL FRM WIND PNT (Z) NEW PLANTG
 (O) NEW TIMBER SCREEN TO MATCH EXIST (Q1) NEW TIMBER FENCE TO MATCH EX (Y1) NEW HANDRAIL W/OBSCURED GLASS UPSTAND (Y2) NEW OBSCURED GLASS PANEL

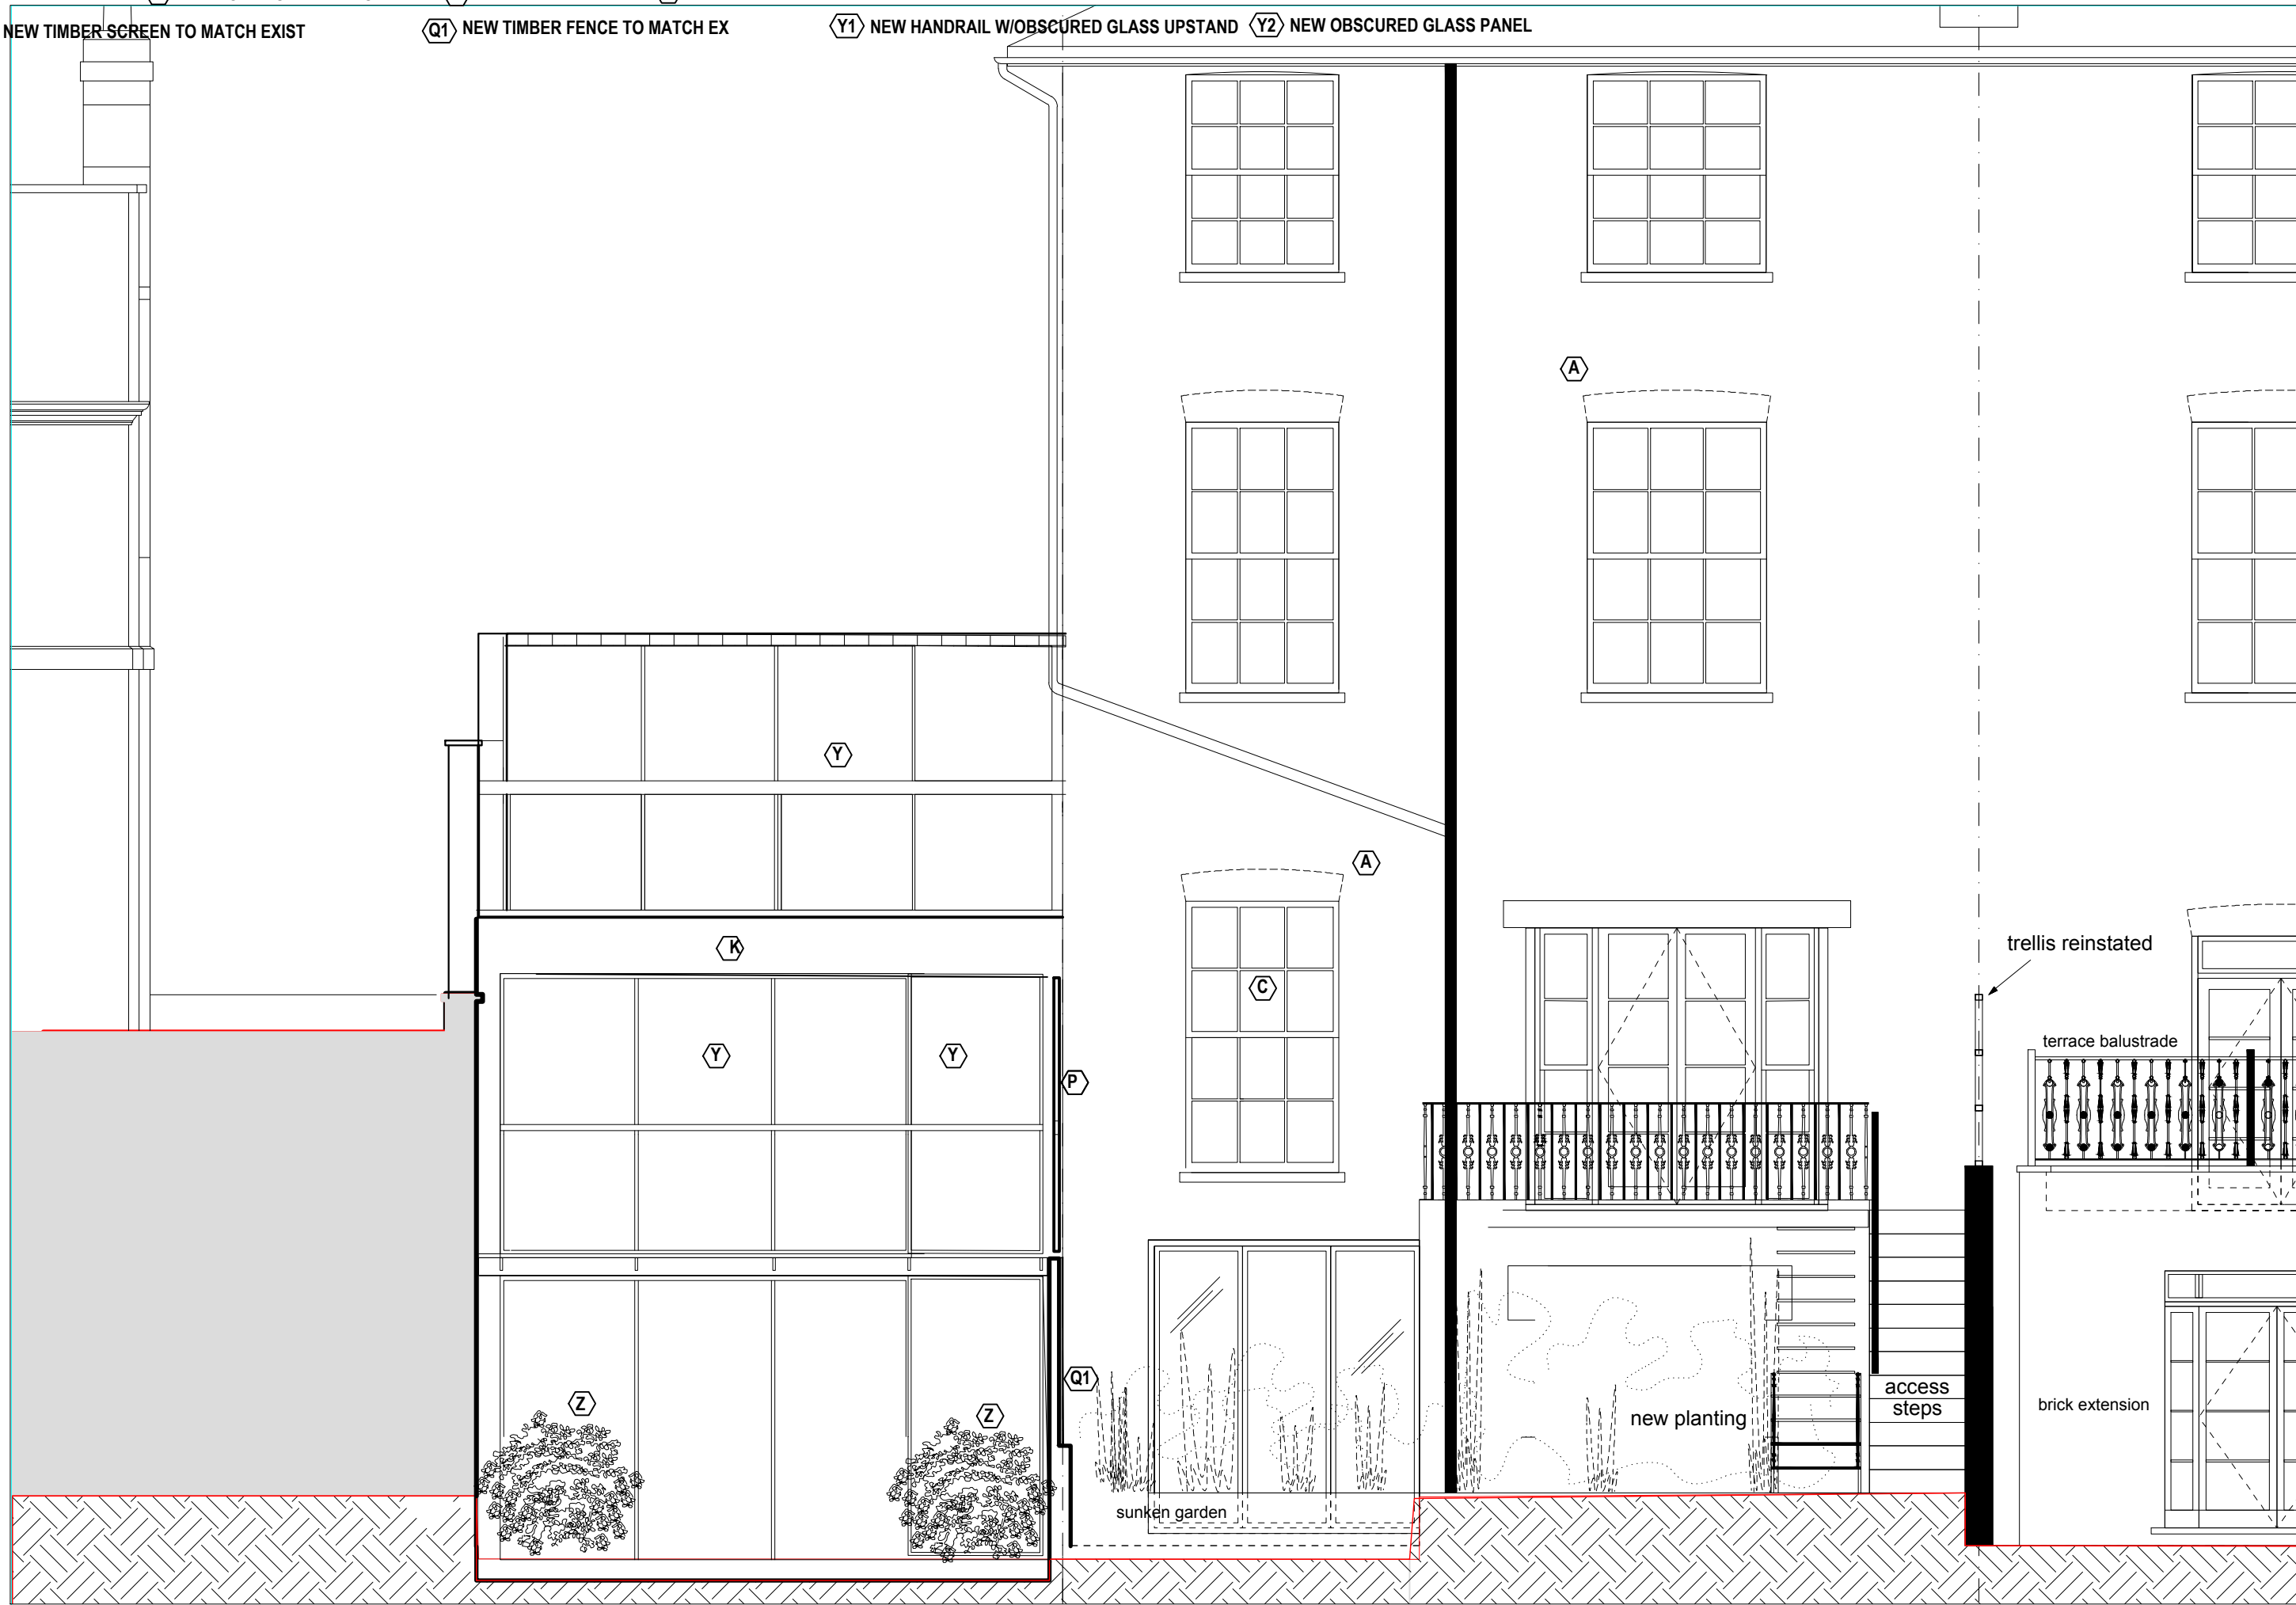

PROPOSED REAR ELEV/BLDG SECTION C-C

DATE:

FEB

[illegible]

DRAWING:

PROPOSED REAR ELEVATION /SECTION

39a Danvers Street London SW3 5AY

Mob: +44(0)7810808628 Ph: 0207 352 8903

CAD FILE NAME	

		PLOTTED FOR

PLT-FOR	

ARC

ECTS

S

© 2020 ANDREW COWAN ARCHITECTS

© 2021 ANDREW COWAN ARCHITECTS

- A

EXISTING BRICK

H

EXISTG PAVIORS

R

XXXXXXXXXX

O

NEW TIMBER FENCE TO MATCH EXIST

B

EXISTING SLATE TILES

J

NEW BRICK TO MATCH EXISTG

S

NEW GREY SLATE TILES

C

EXIST TIMBER FRAMED WINDOWS PNT

T

EXIST PLANTING

Q1

NEW TIMBER SCREEN TO MATCH EX

D

EXIST RENDER PNT

K

NEW RENDER PNT

U

EXIST TREE PNT

L

NEW PAVIORS

V

NEW GRAVEL DRIVE

Y1

NEW HANDRAIL W/OBSCURED GLASS UPSTAND

E

EXIST METAL FRAMED WINDOWS PNT

M

NEW GREY SINGLE MEMBRANE ROOFING

W

EXIST GRAVEL DRIVE

F

EXIST METAL RAILINGS PNT

N

NEW GLZD UPSTAND & HANDRAIL

X

NEW TIMBER FRAMED WINDOWS PNT TO MATCH EXIST

G

NEW OBSCURED GLAZING

O

NEW TIMBER FENCE TO MATCH EXISTG

Y

NEW MTL FRM WIND PNT

P


EXIST TIMBER SCREEN

Q

EXIST TIMBER FENCE

Z

NEW PLANTG

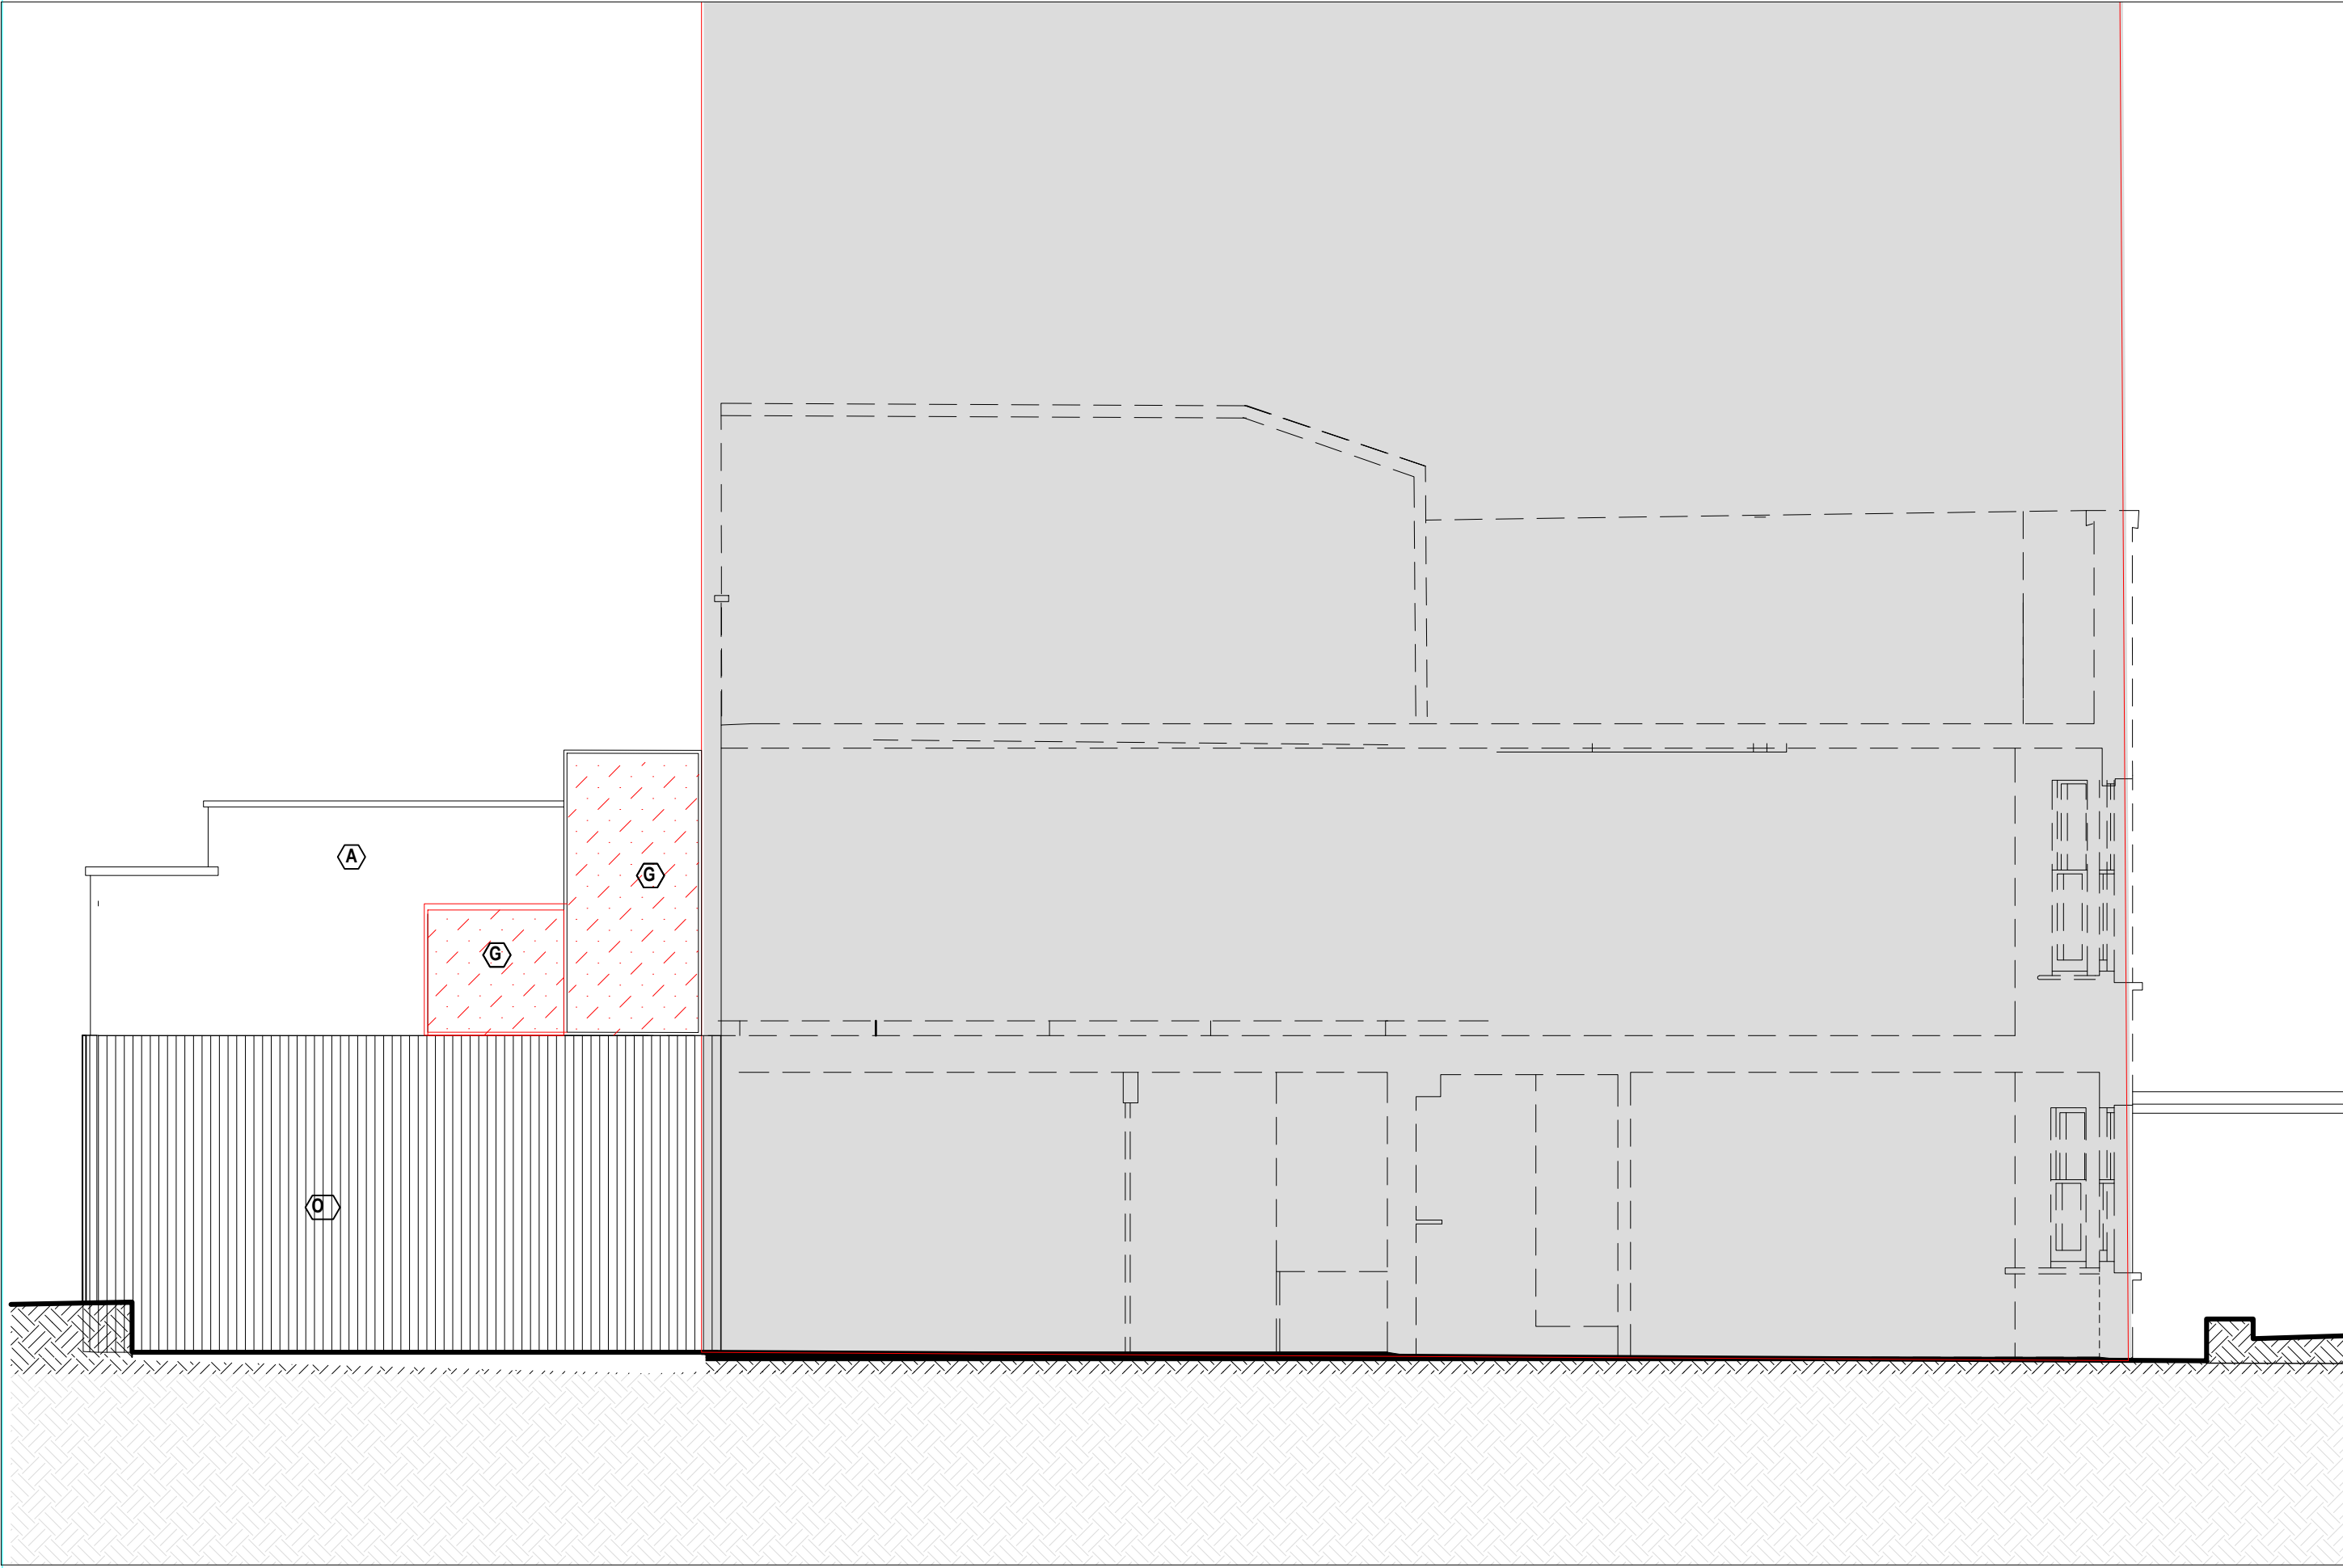

PROPOSED NORTH ELEV/SECTION D-D

C.A.D. FILE NAME CAD-NAME	PLOTTED FOR PLT-FOR	PLOT DATE PLT-DATE	PLOTTED BY PLT-BY	A N D R E W C O W A N A R C H I T E C T S 33a Danvers Street London SW3 5AY Mob: +44(0)781080828 EMAIL: aca@andrewcowan.net www.andrewcowanarchitects.com	DRAWING: 4B PARKHILL RD NW3	AC
						DATE: FEB 21
						SCALE: 1:50
PROPOSED NORTH ELEV & SECTION						

- A

EXISTING BRICK

H

EXISTG PAVIORS

R

XXXXXXXXXX

B

EXISTING SLATE TILES

J

NEW BRICK TO MATCH EXISTG

S

NEW GREY SLATE TILES

C

EXIST TIMBER FRAMED WINDOWS PNT

T

EXIST PLANTING

D

EXIST RENDER PNT

U

EXIST TREE PNT

L

NEW PAVIORS

V

NEW GRAVEL DRIVE

M

NEW GREY SINGLE MEMBRANE ROOFING

W

EXIST GRAVEL DRIVE

E

EXIST METAL FRAMED WINDOWS PNT

X

NEW TIMBER FRAMED WINDOWS PNT TO MATCH EXIST

F

EXIST METAL RAILINGS PNT

N

NEW GLZD UPSTAND & HANDRAIL

G

NEW CLEAR GLAZING WITH TRANSLUCENT FINISH

O

NEW TIMBER FENCE TO MATCH EXIST

P

EXIST TIMBER SCREEN

Y


NEW MTL FRM WIND PNT

Q

EXIST TIMBER FENCE

Z

NEW PLANTG

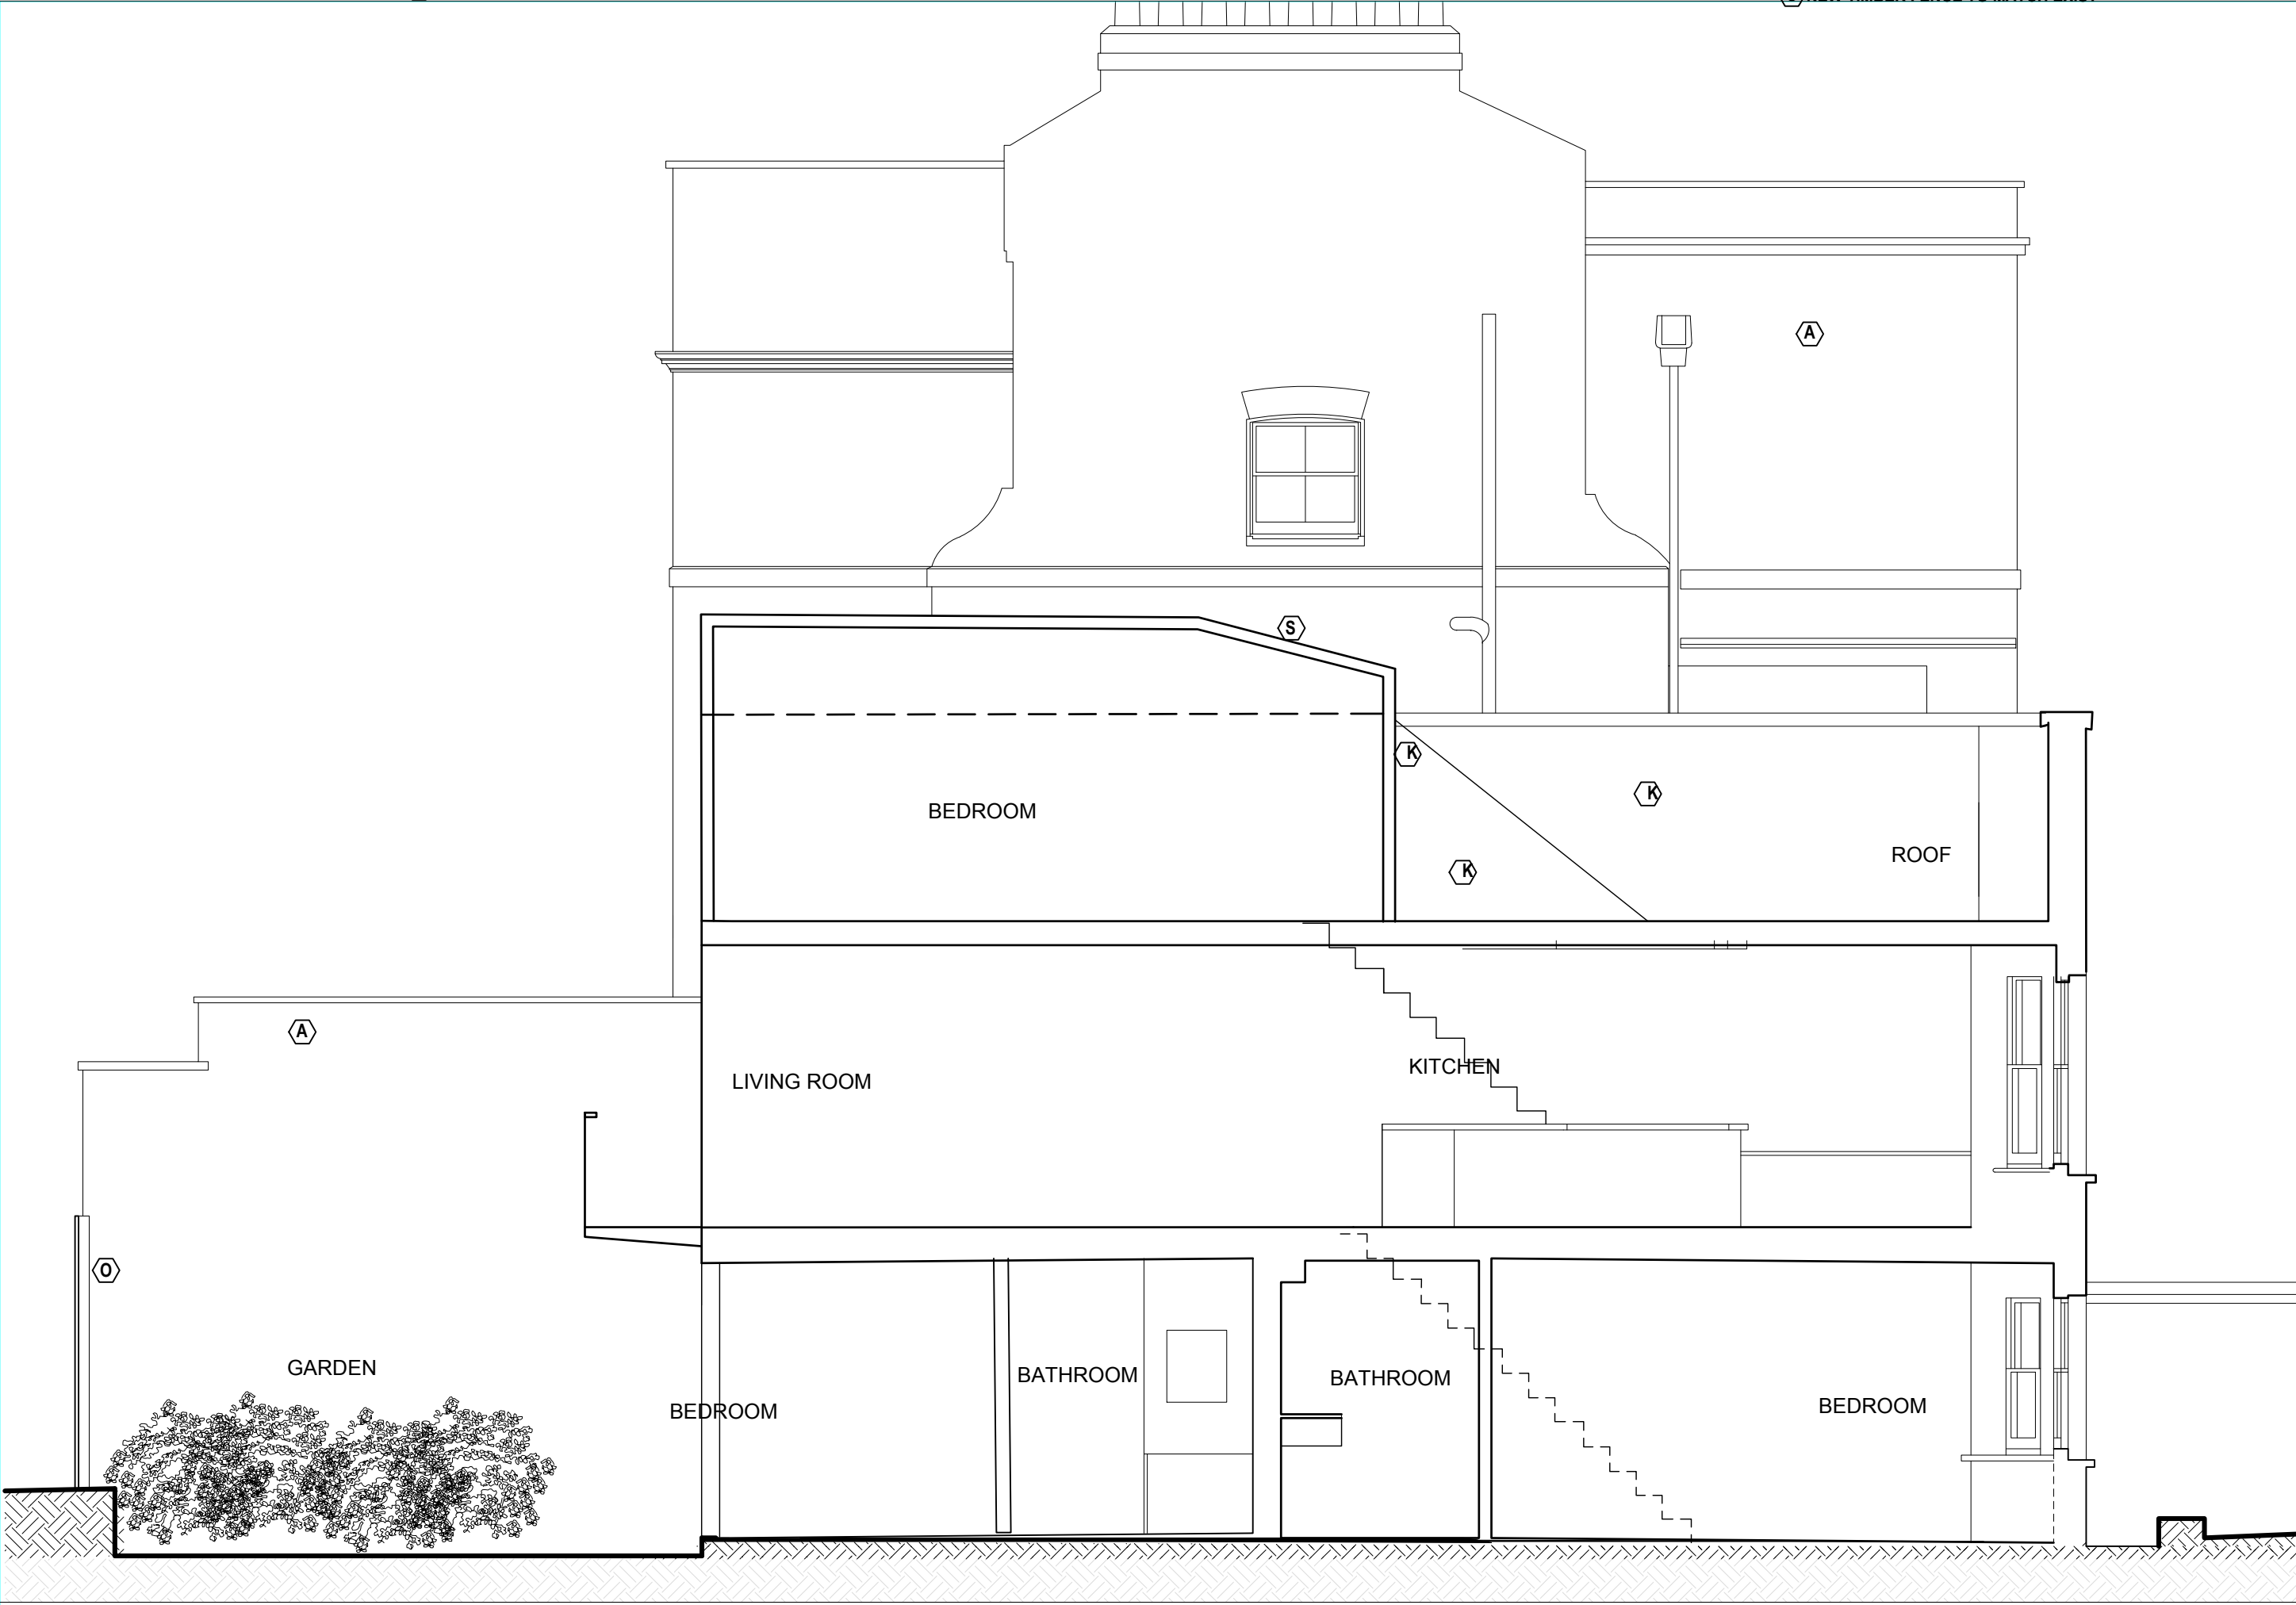

PROPOPOSED SECTION B-B

AC		P-009A	
DATE: FEB 21		SCALE: 1:50	
DRAWING: 4B PARKHILL RD NW3		PROPOSED SECTION B-B	
A N D R E W C O W A N A R C H I T E C T S			
33a Danvers Street London SW3 5AY Mob: +44(0)781080828 Ph: 0207 352 8903 EMAIL: aca@andrewcowan.net www.andrewcowanarchitects.com			
© 2021 ANDREW COWAN ARCHITECTS			
CAD FILE NAME	CAD-NAME	PLT-DATE	PLT-BY
PLT-DATE	PLT-DATE	PLT-DATE	PLT-BY

- A

EXISTING BRICK

H

EXISTG PAVIORS

R

XXXXXXXXXX

B

EXISTING SLATE TILES

J

NEW BRICK TO MATCH EXISTG

S

NEW GREY SLATE TILES

C

EXIST TIMBER FRAMED WINDOWS PNT

T

EXIST PLANTING

D

EXIST RENDER PNT

V

NEW GRAVEL DRIVE

E

EXIST METAL FRAMED WINDOWS PNT

M1

NEW SINGLE MEMBRANE ROOFING W/ LIGHT GRAVL TOP

F

EXIST METAL RAILINGS PNT

N

NEW GLZD UPSTAND & HANDRAIL

X

NEW TIMBER FRAMED WINDOWS PNT TO MATCH EXIST

G

NEW CLEAR GLAZING WITH TRANSLUCENT FINISH

O

XXXX

P

EXIST TIMBER SCREEN

Q

EXIST TIMBER FENCE


Y

NEW MTL FRM WIND PNT

Z

NEW PLANTG
-
- PROPOSED BLDG SECTION A-A
- | | | | |
|---|-------------|---------------------|------------|
| AC | | DATE: FEB 21 P-011A | |
| DRAWING: 4B PARKHILL RD NW3 | | BUILDING SECTION | |
| A N D R E W C O W A N A R C H I T E C T S | | | |
| 39a Danvers Street London SW3 5AY
Mob: +44(0)781080628 Ph: 0207 352 8903
EMAIL: aca@andrewcowan.net www.andrewcowanarchitects.com | | | |
| C.A.D. FILE NAME | PLOTTED FOR | PLT-FOR | PLOTTED BY |
| CAD-NAME | | | |

- | | | | | | | |
|---------------------------|--------------------------------------|--|-----------------------------|---|--|---|
| (A) EXISTING BRICK | (B) EXISTING SLATE TILES | (C) EXIST TIMBER FRAMED WINDOWS PNT | (D) EXIST RENDER PNT | (E) EXIST METAL FRAMED WINDOWS PNT | (F) EXIST METAL RAILINGS PNT | (G) NEW CLEAR GLAZING WITH TRANSLUCENT FINISH |
| (H) EXISTG PAVIORS | (J) NEW BRICK TO MATCH EXISTG | (K) NEW RENDER PNT | (L) NEW PAVIORS | (M) NEW GREY SINGLE MEMBRANE ROOFING | (N) NEW GLZD UPSTAND & HANDRAIL | (O) XXXX |
| (R) XXXXXXXXXX | (S) NEW GREY SLATE TILES | (T) EXIST PLANTING | (U) EXIST TREE PNT | (V) NEW GRAVEL DRIVE | (W) EXIST GRAVEL DRIVE | (X) NEW TIMBER FRAMED WINDOWS PNT TO MATCH EXIST |
| | | | | | | (Y) NEW MTL FRM WIND PNT |
| | | | | | | (Z) NEW PLANTG |

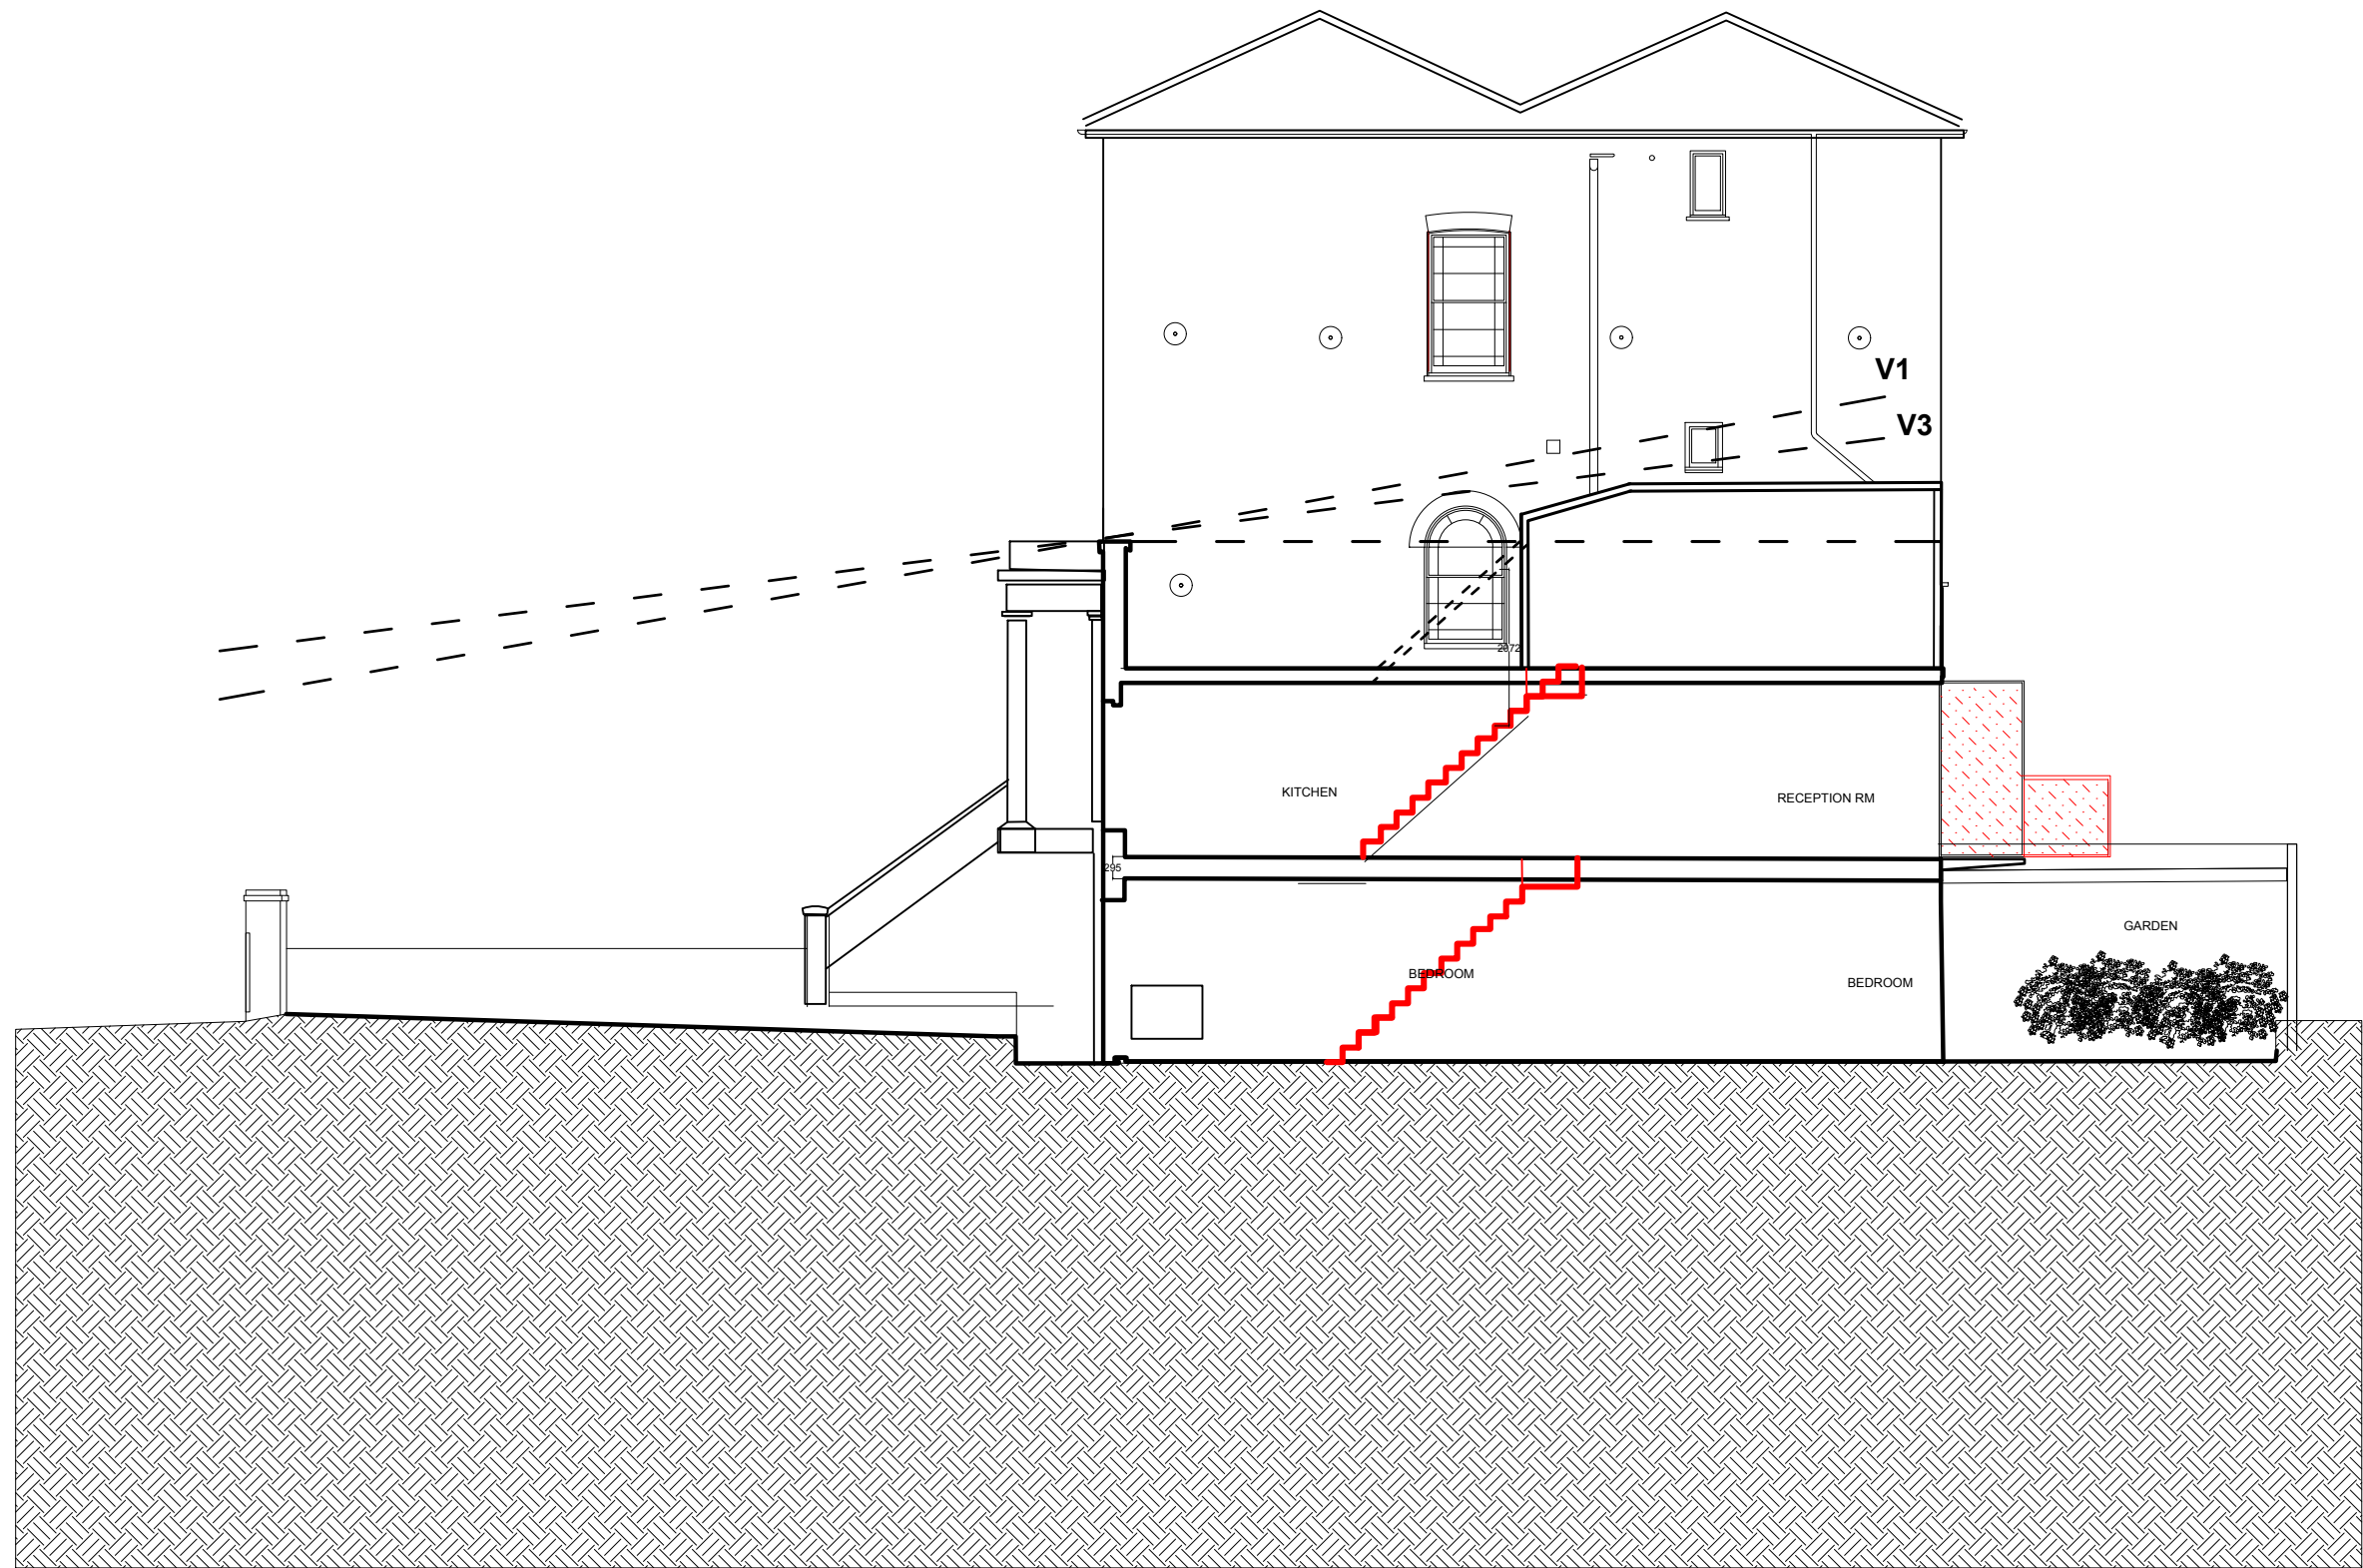

PROPOSED BUILDING SECTION A-A

AC	DATE:	FEB	SCALE:
----	-------	-----	--------


DRAWING:
BUILDING SECTION

ANDREW COWAN ARCHITECTS
39a Danvers Way
London SW3 5AY
Mob: +44(0)7810808628
Ph: 0207 352 8903
EMAIL: aca@andrewcowan.net
www.andrewcowanarchitects.com

CADD NAME	PLOT FOR	PLOT FOR	PLOT BY


© 2020 ANDREW COWAN ARCHITECTS

© 2021 ANDREW COWAN ARCHITECTS

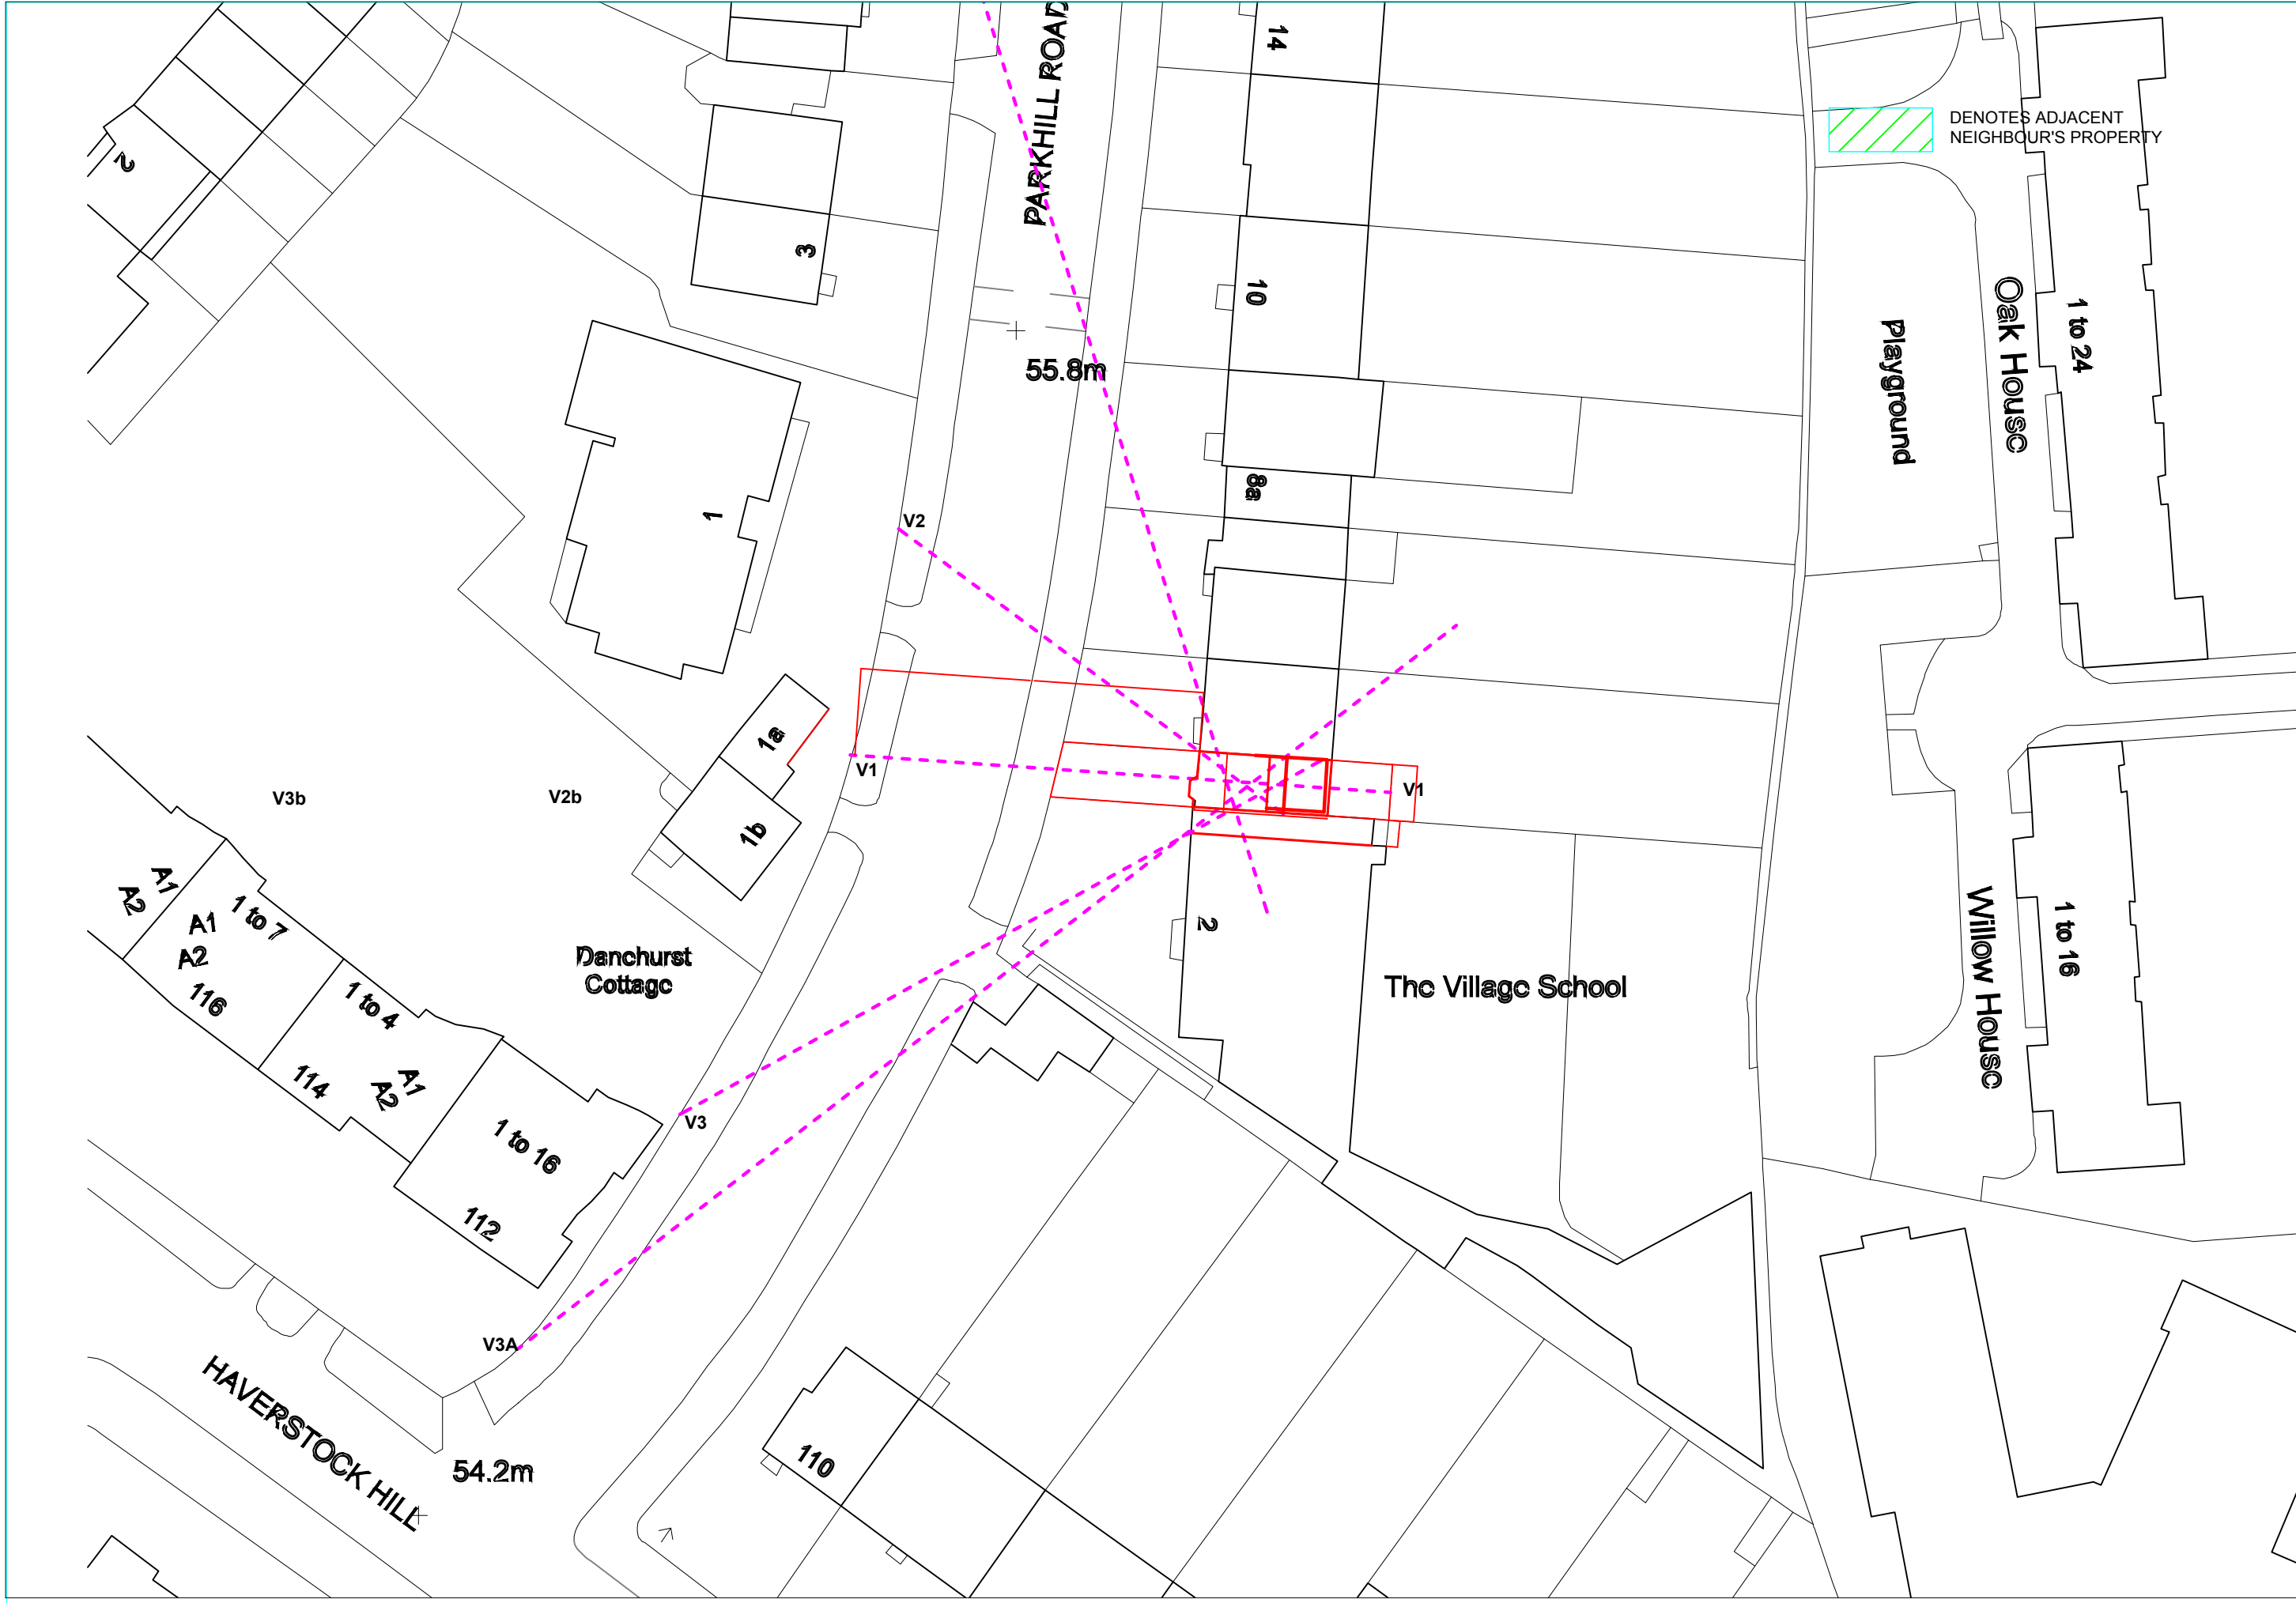

STREET VIEWS

C.A.D. FILE NAME		4B PARKHILL RD NW3		AC	P-020A	
PLOTTED FOR		DRAWING:		DATE:	FEB 21	
PLT-FOR		PLAN-SITE LINES		SCALE:		
PLOT DATE						
PLOTTED BY						
ANDREW COWAN ARCHITECTS						
39a Danvers Street London SW3 5AY						
Mob: +44(0)781080628 Ph: 0207 352 8903						
EMAIL: aca@andrewcowan.net www.andrewcowanarchitects.com						

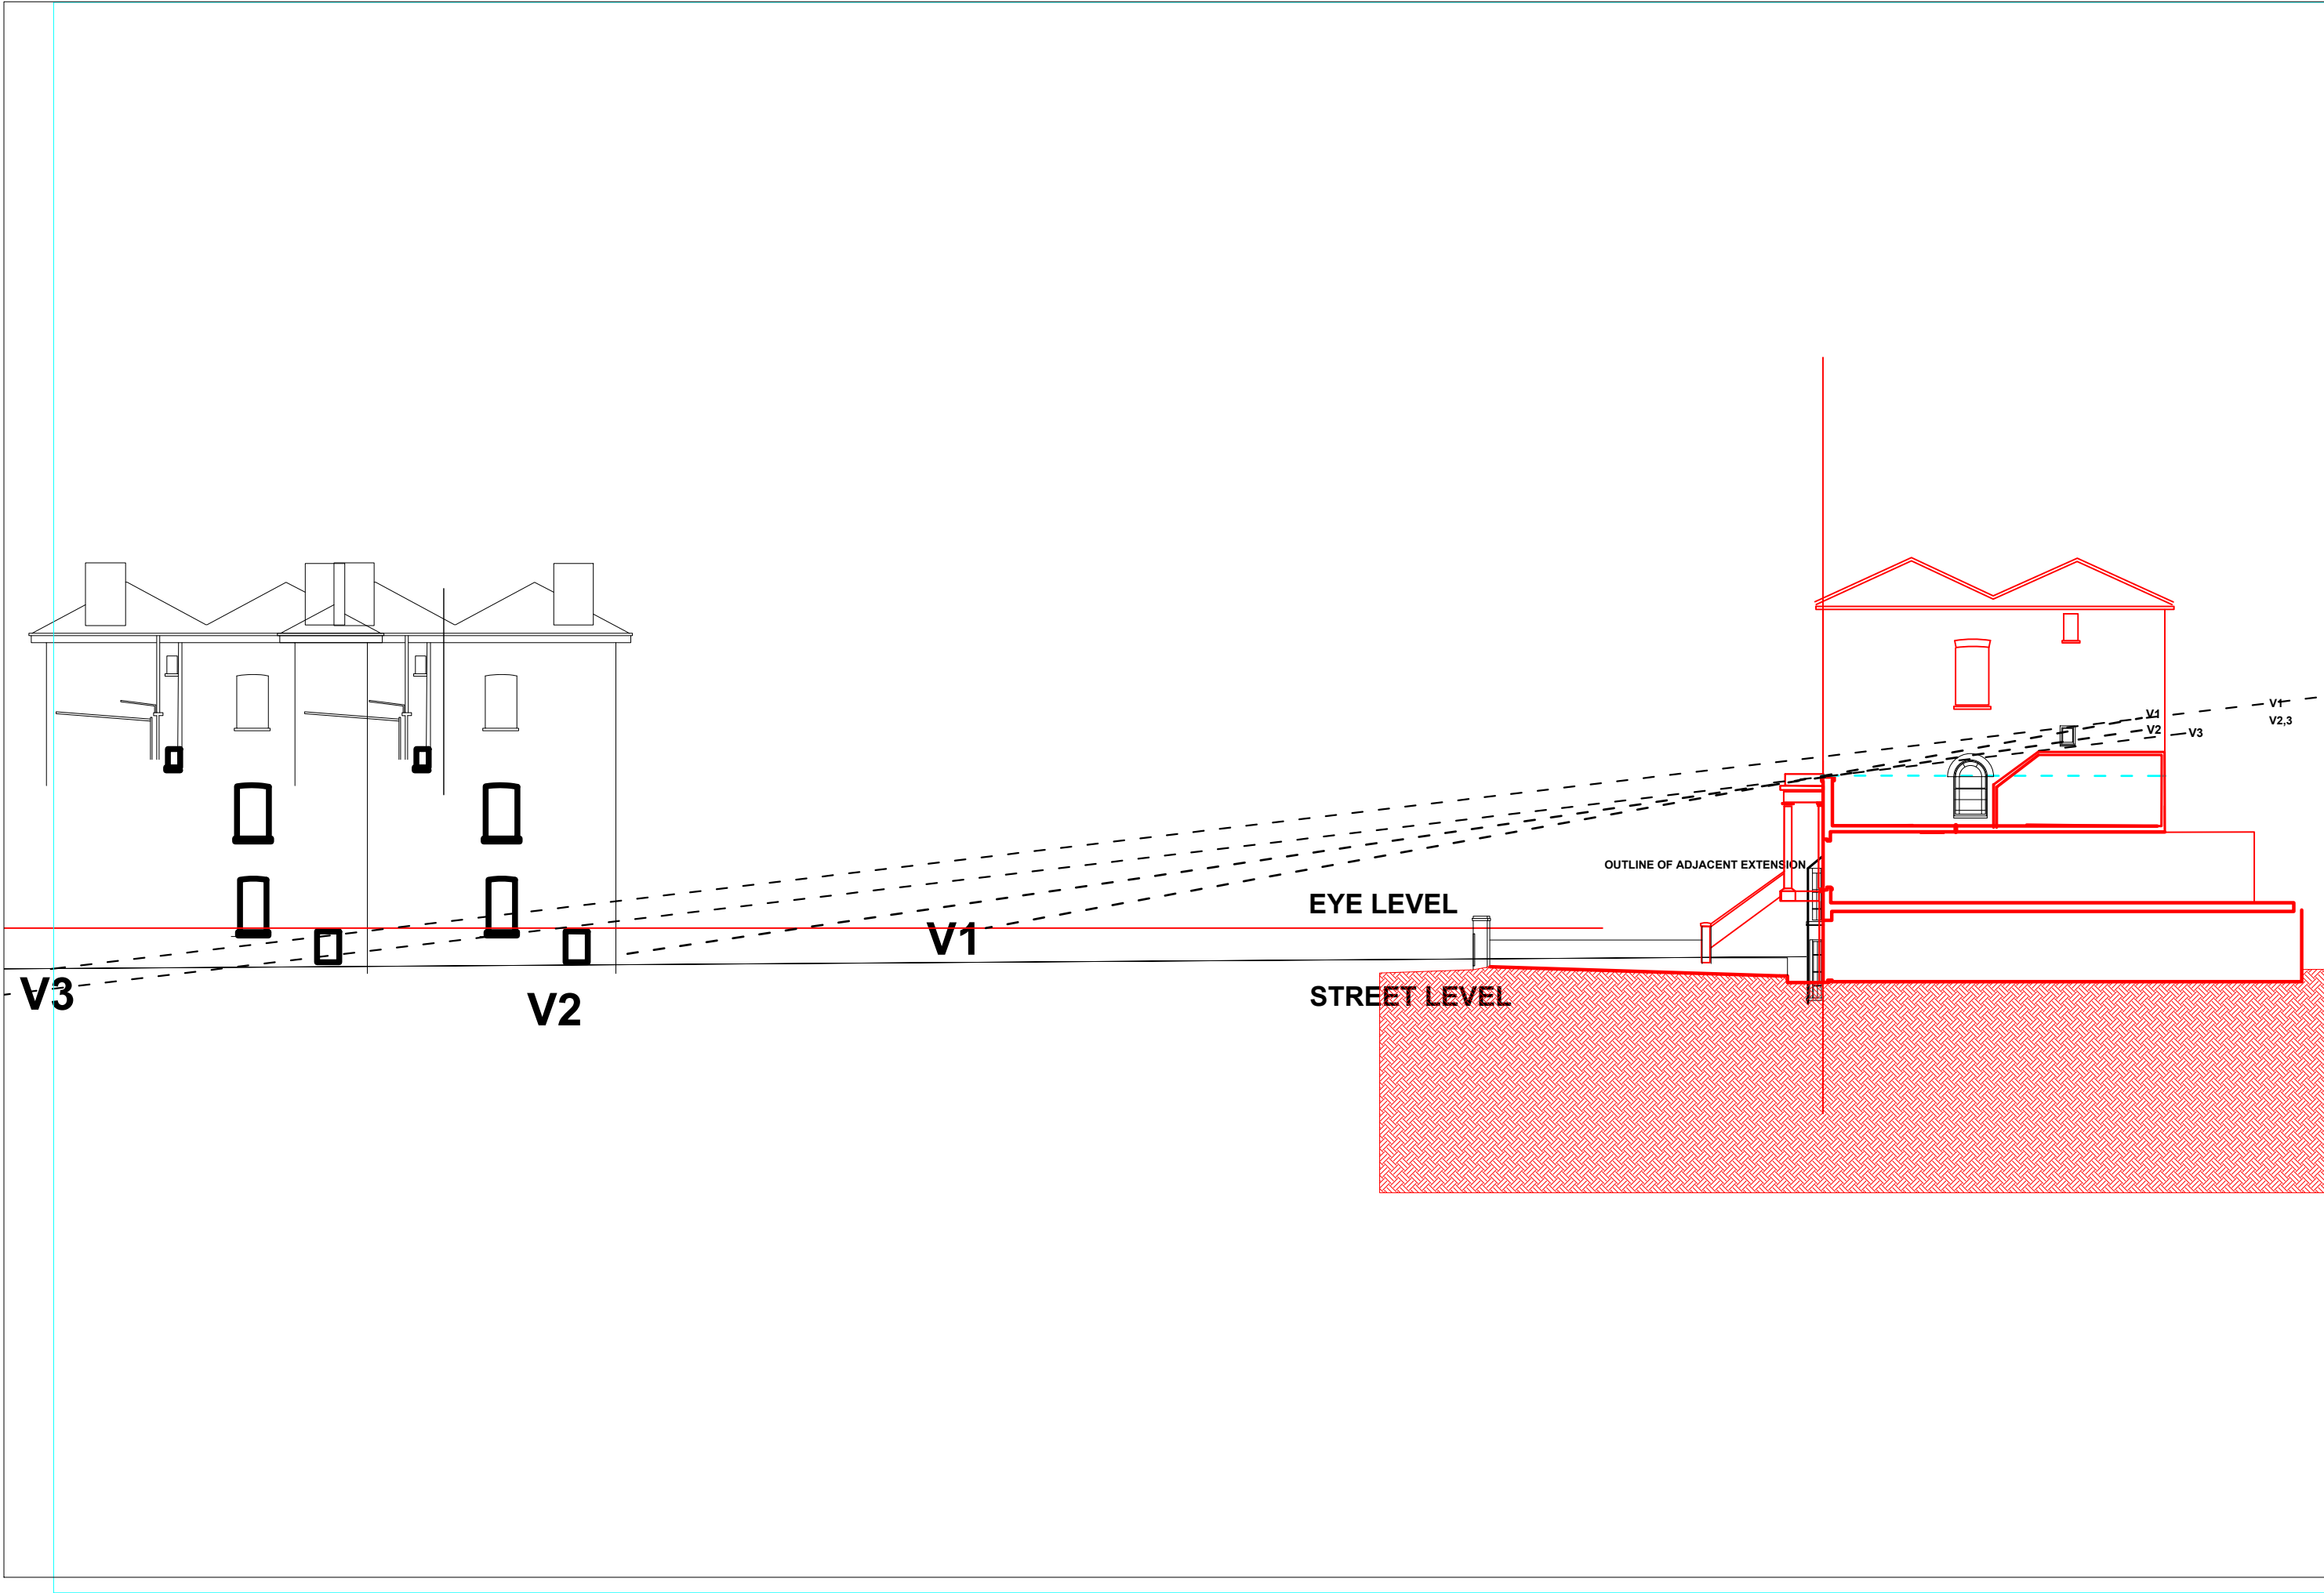

STREET SITE LINES

