


1 Proposed Ground Floor Plan
1 : 100

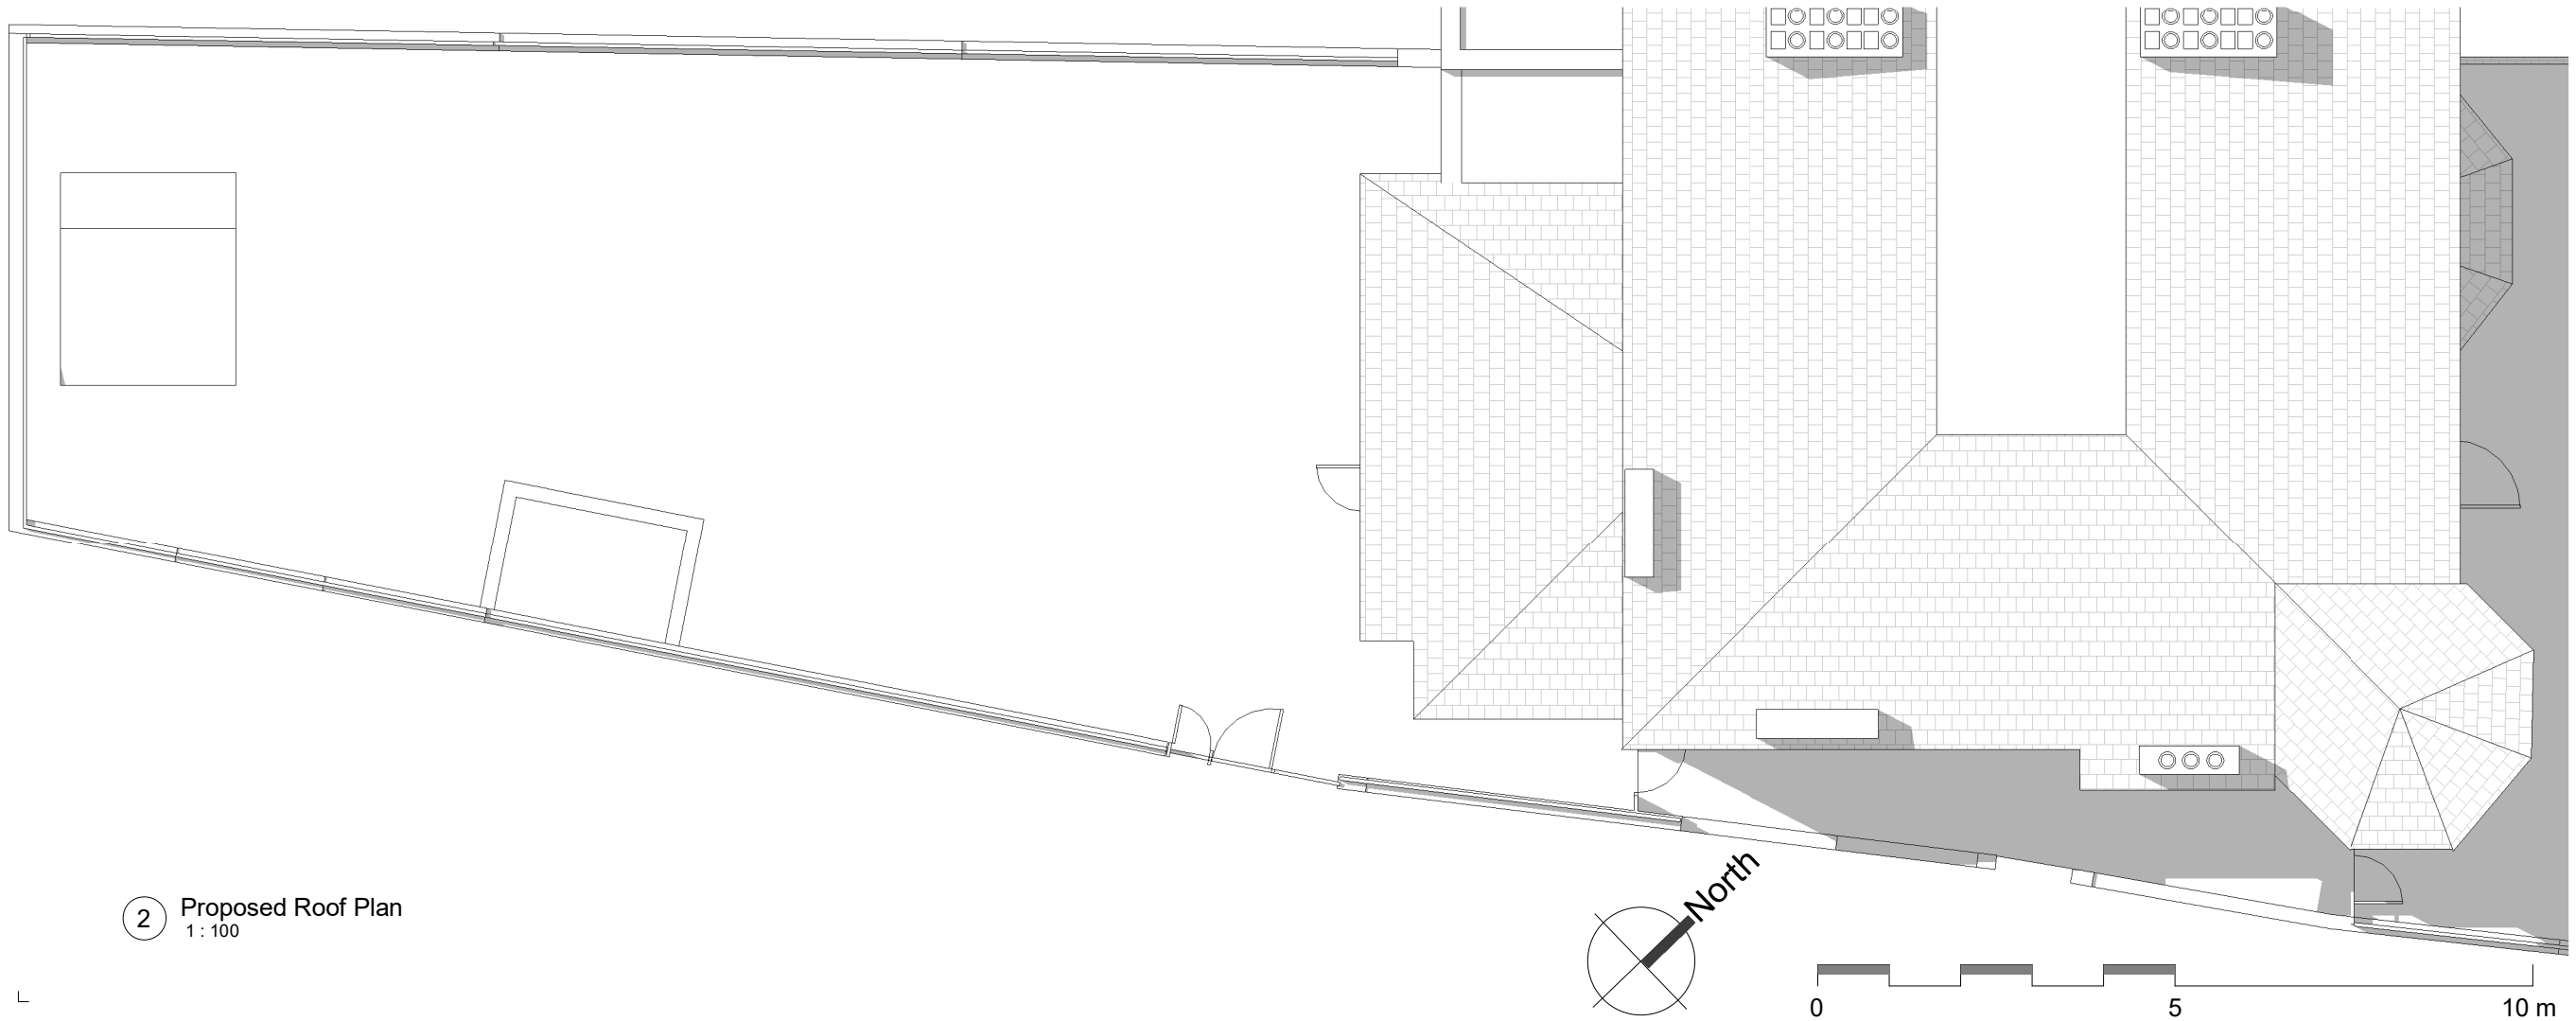

2 Proposed Roof Plan
1 : 100

22/03/21	A	Proposed double front doors omitted
date	rev	note

2028 Fordwych Road Nursery

Status:	Planning
Client:	Les Petites Etoiles
First Issue Date:	22/01/21
Drawing:	Proposed Floor Plans

Drawing No.	2028-P001	Rev:	A
Drawn By:	JM	Checked By:	RM
Scale:	1 : 100	@	A3

Drawing Notes
1. Do not scale this drawing.
2. All dimensions must be checked on site and any discrepancies verified with the architect.
3. Unless shown otherwise, all dimensions are to structural surfaces.
4. All work must comply with relevant building Standards and Building Regulations requirements. Drawing errors and omissions to be reported to the architect.

THIS IS NOT A CONSTRUCTION DRAWING. IT IS UNSUITABLE FOR THE PURPOSE OF CONSTRUCTION AND MUST ON NO ACCOUNT BE USED AS SUCH.

MAP
MAP Architecture
144 Cambridge Heath Road
London, E1 5QJ
www.map-architecture.co.uk / tel: 020 7096 5007
email: studio@map-architecture.co.uk