




PART FIRST FLOOR PLAN  
SCALE 1:50

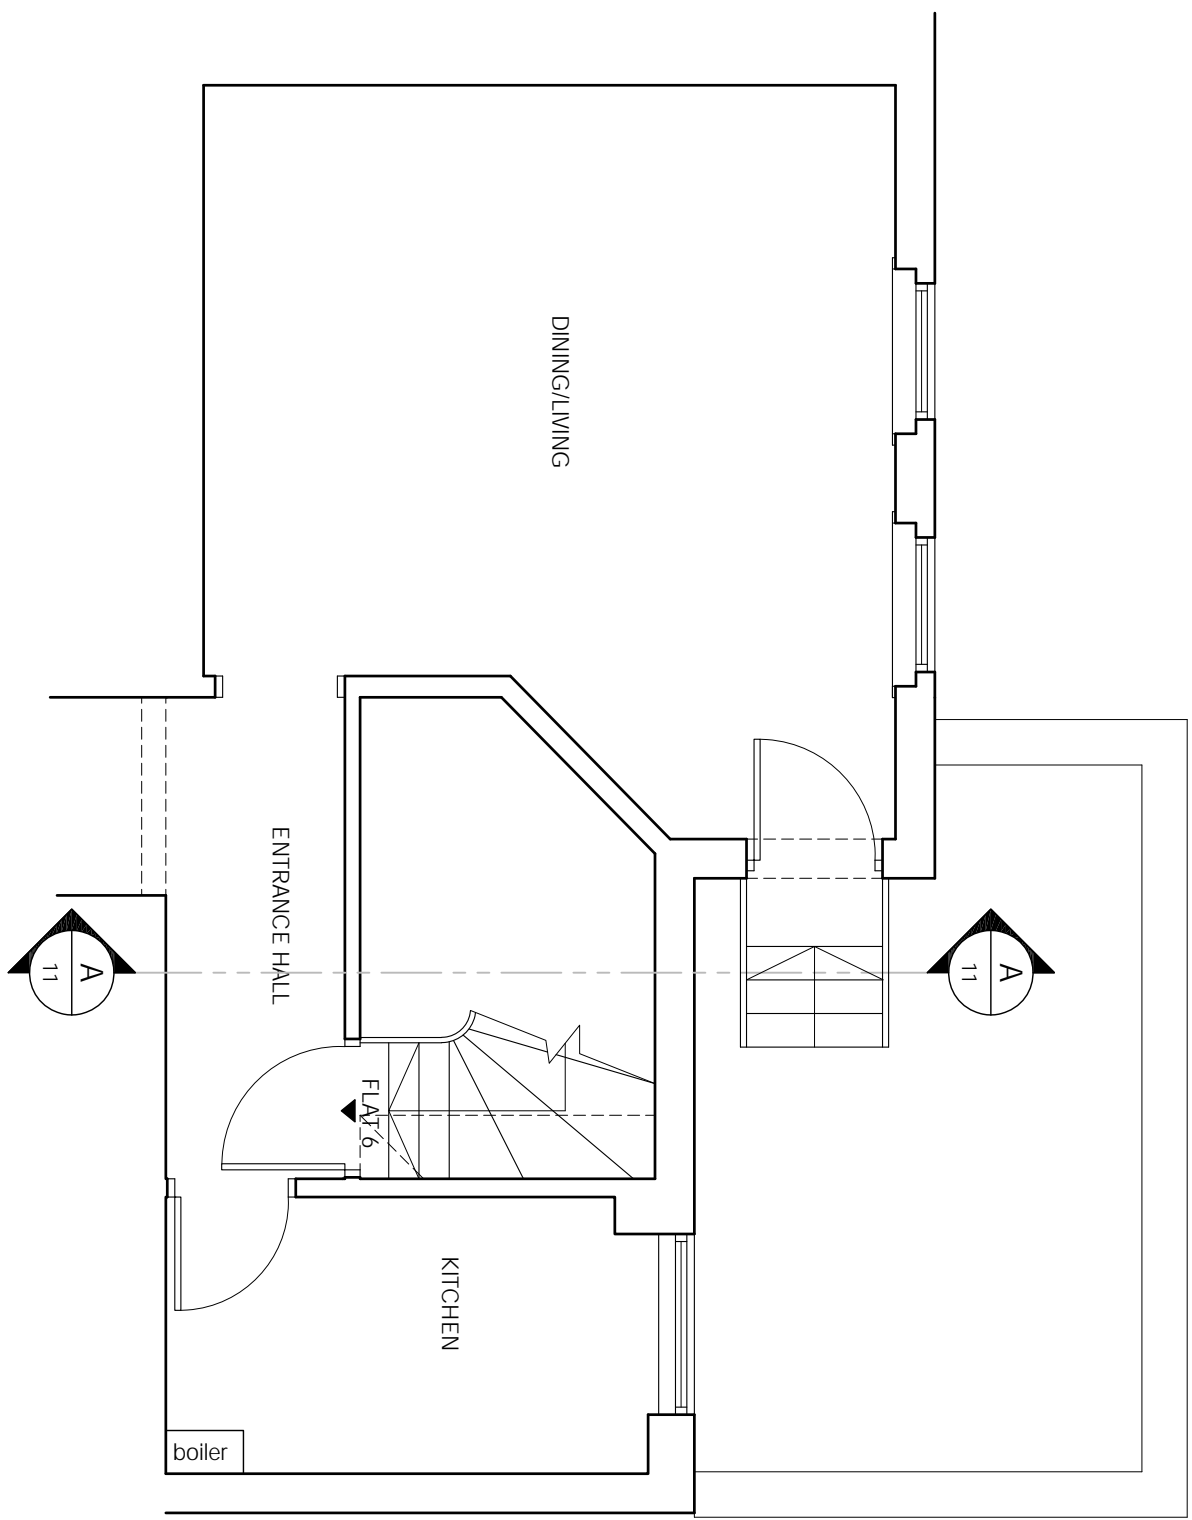


PART SECOND FLOOR PLAN  
SCALE 1:50

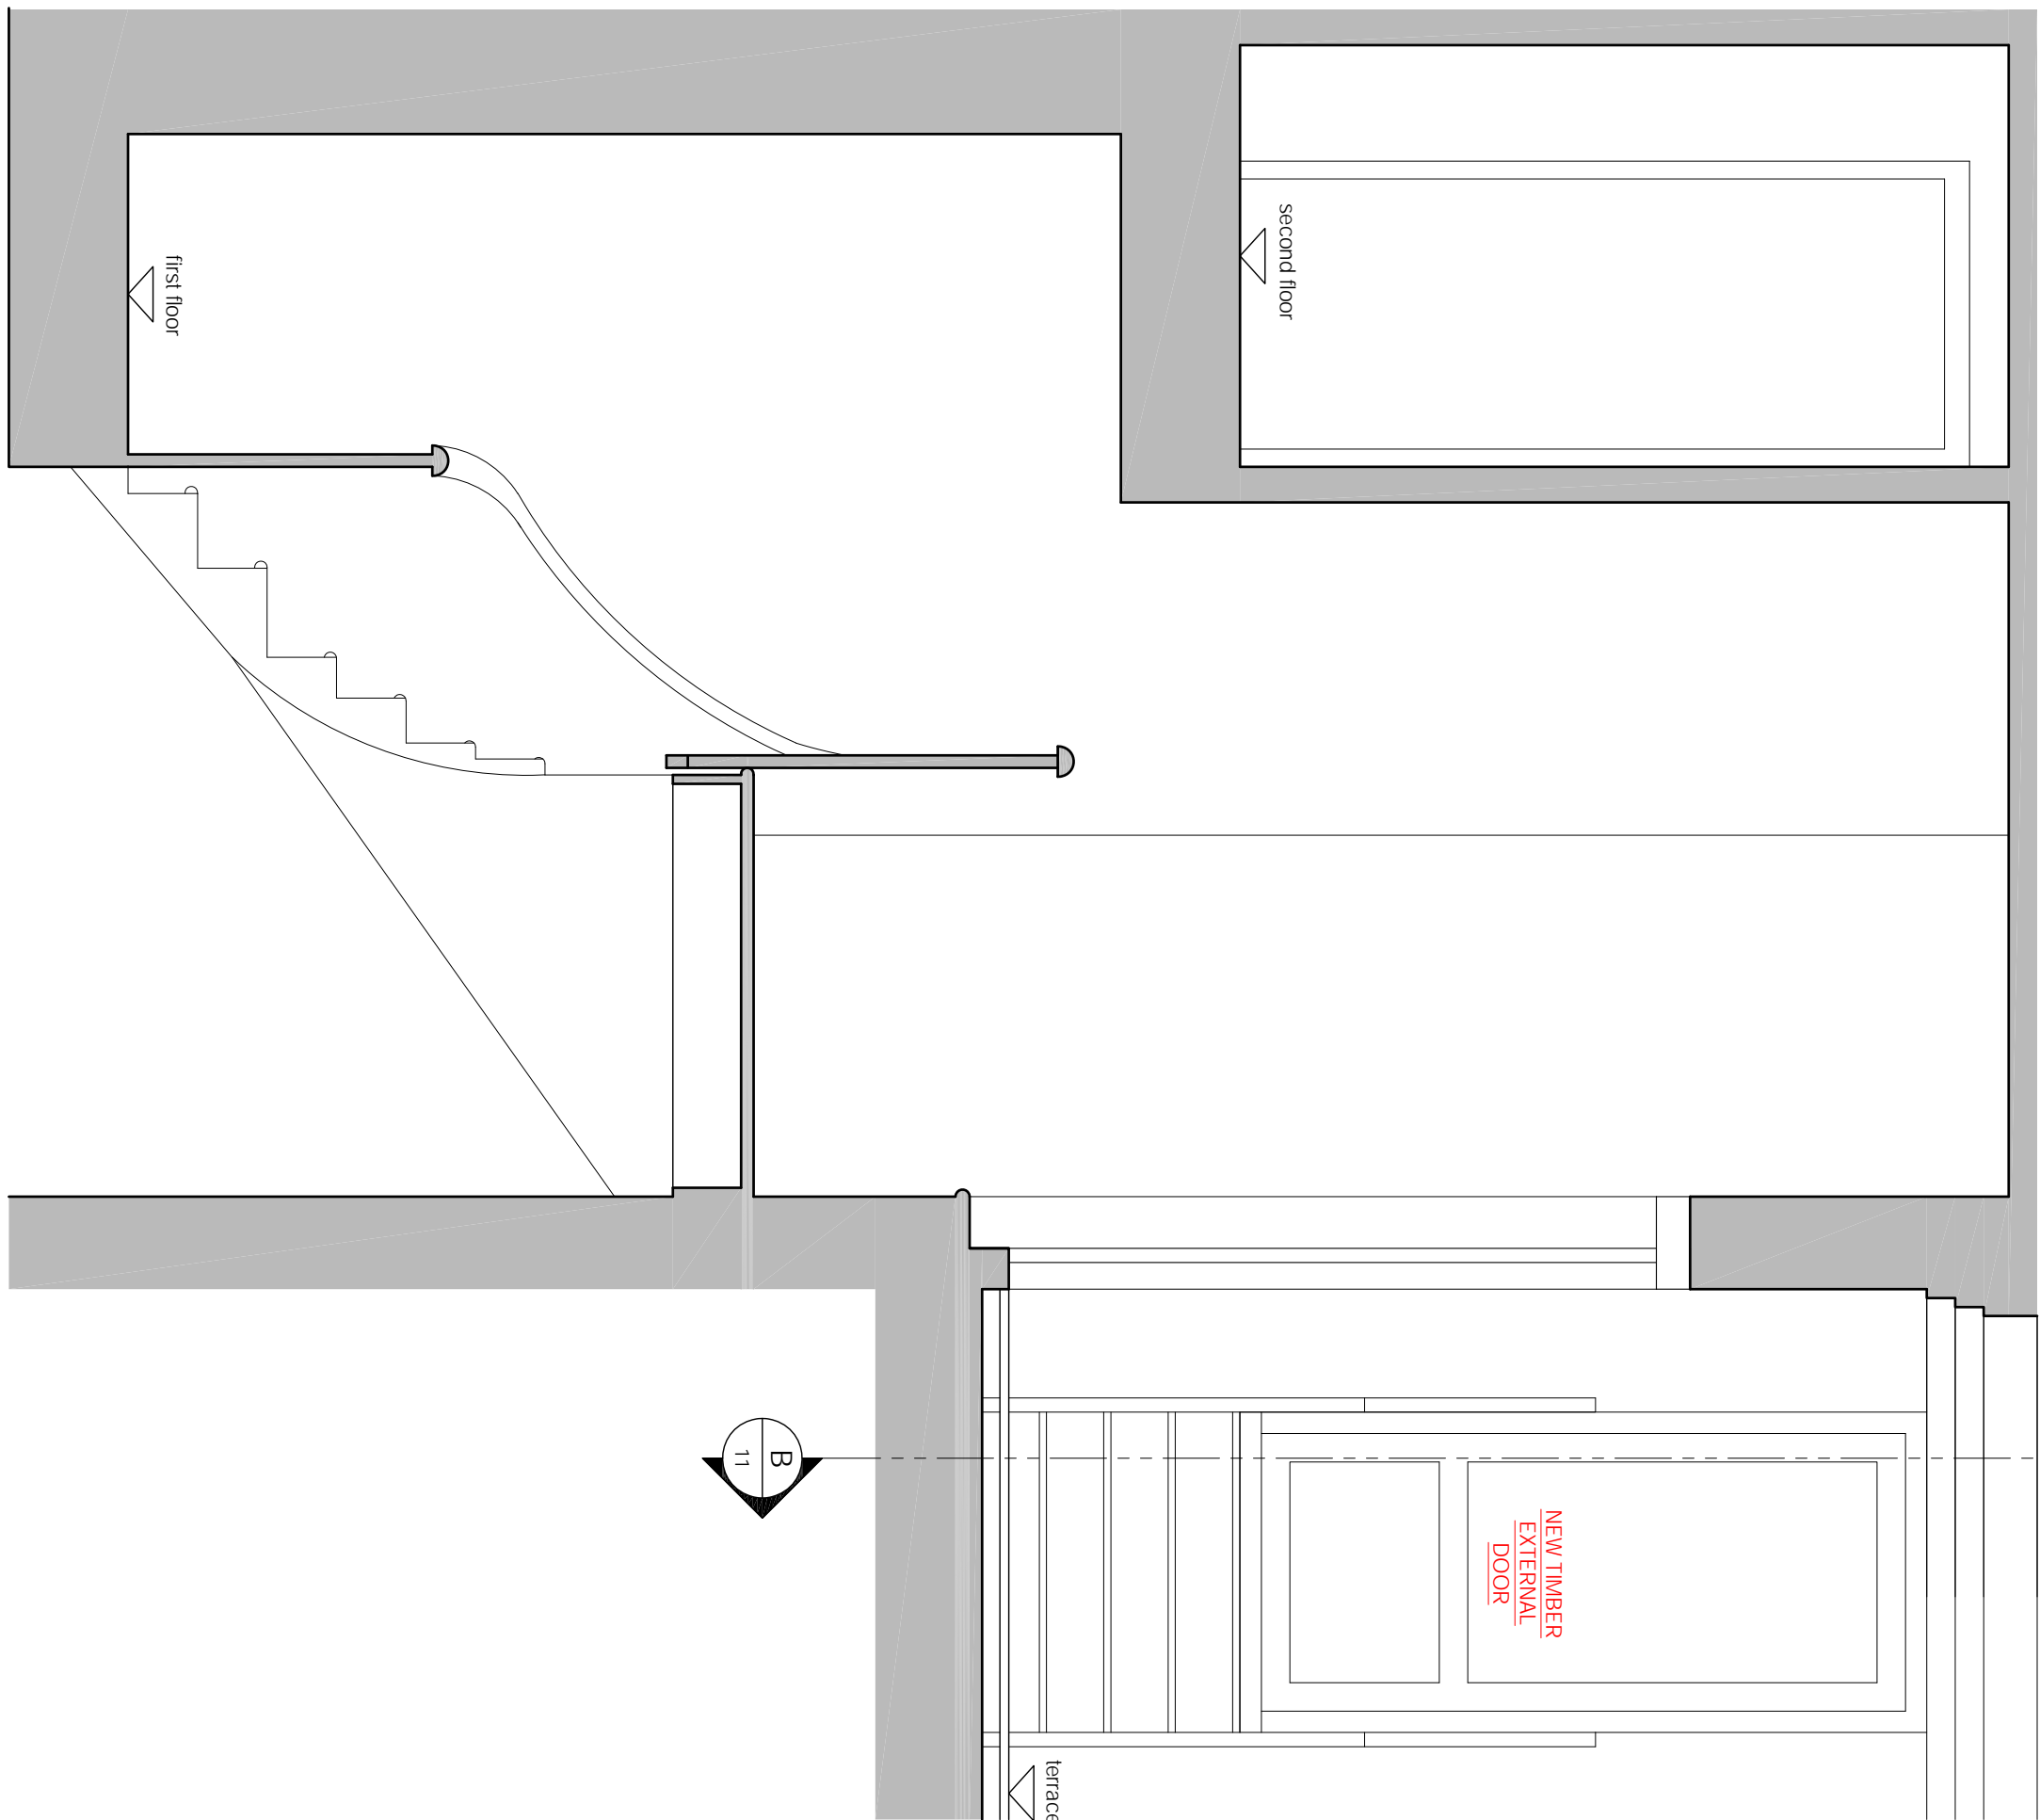

SECTION  
SCALE 1:20

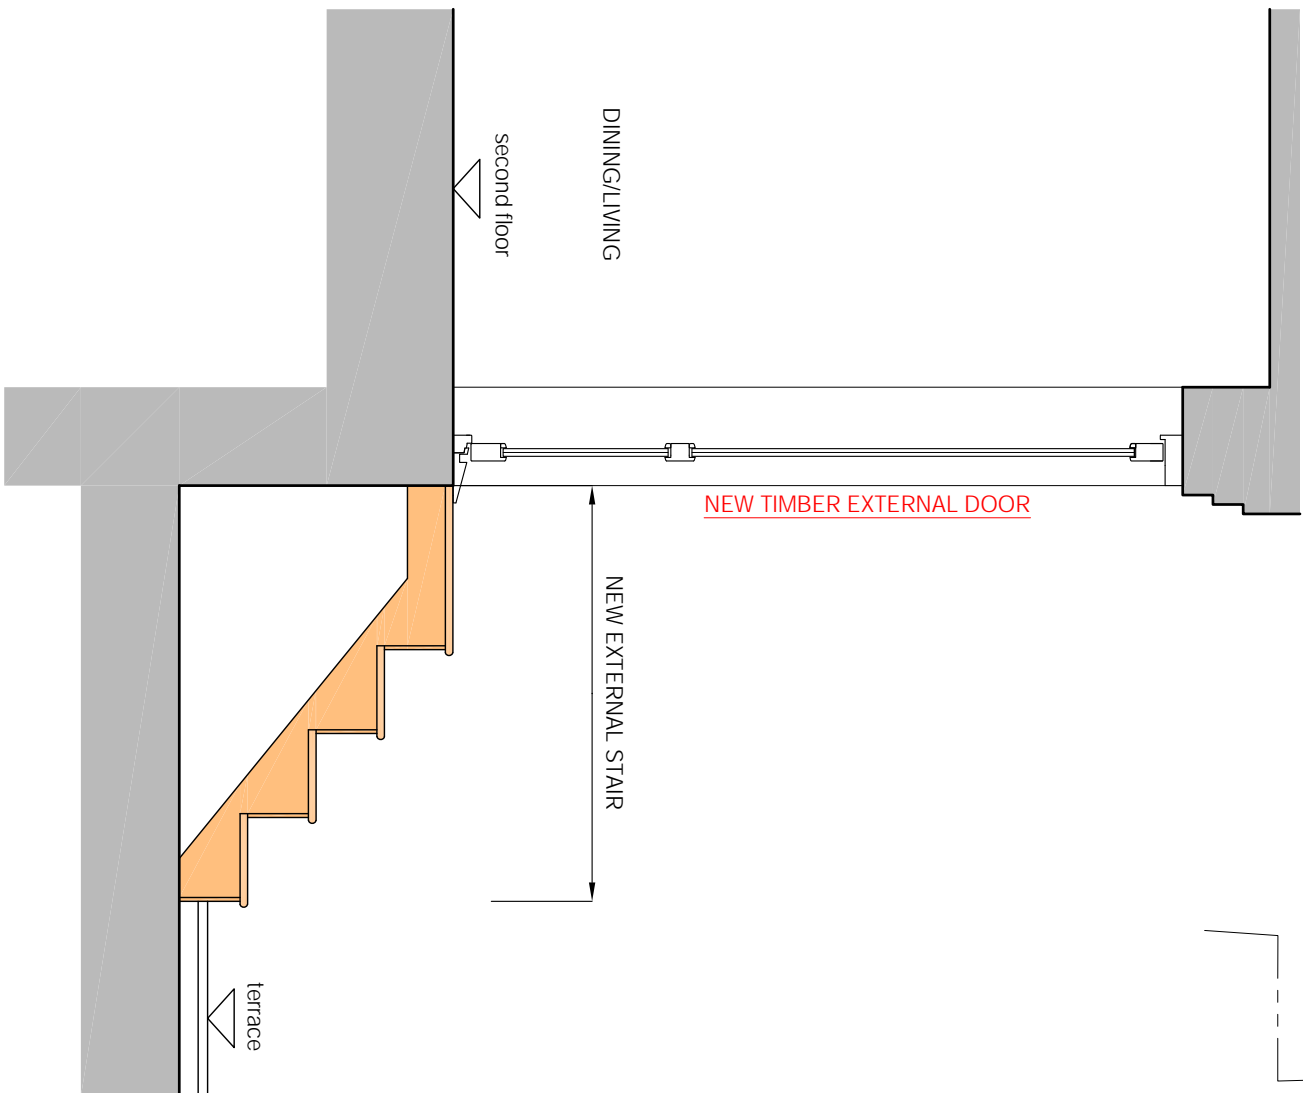


SECTION  
SCALE 1:20

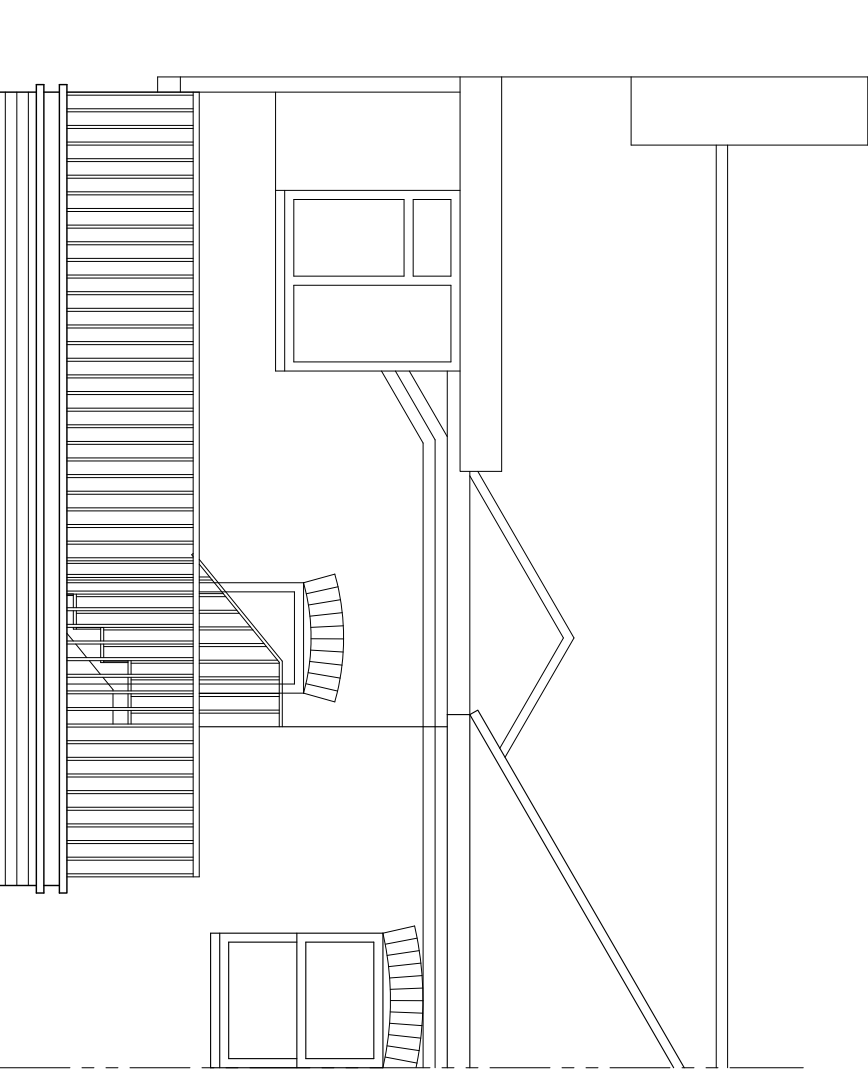

PART REAR ELEVATION  
SCALE 1:50




SITE PLAN  
SCALE 1:200

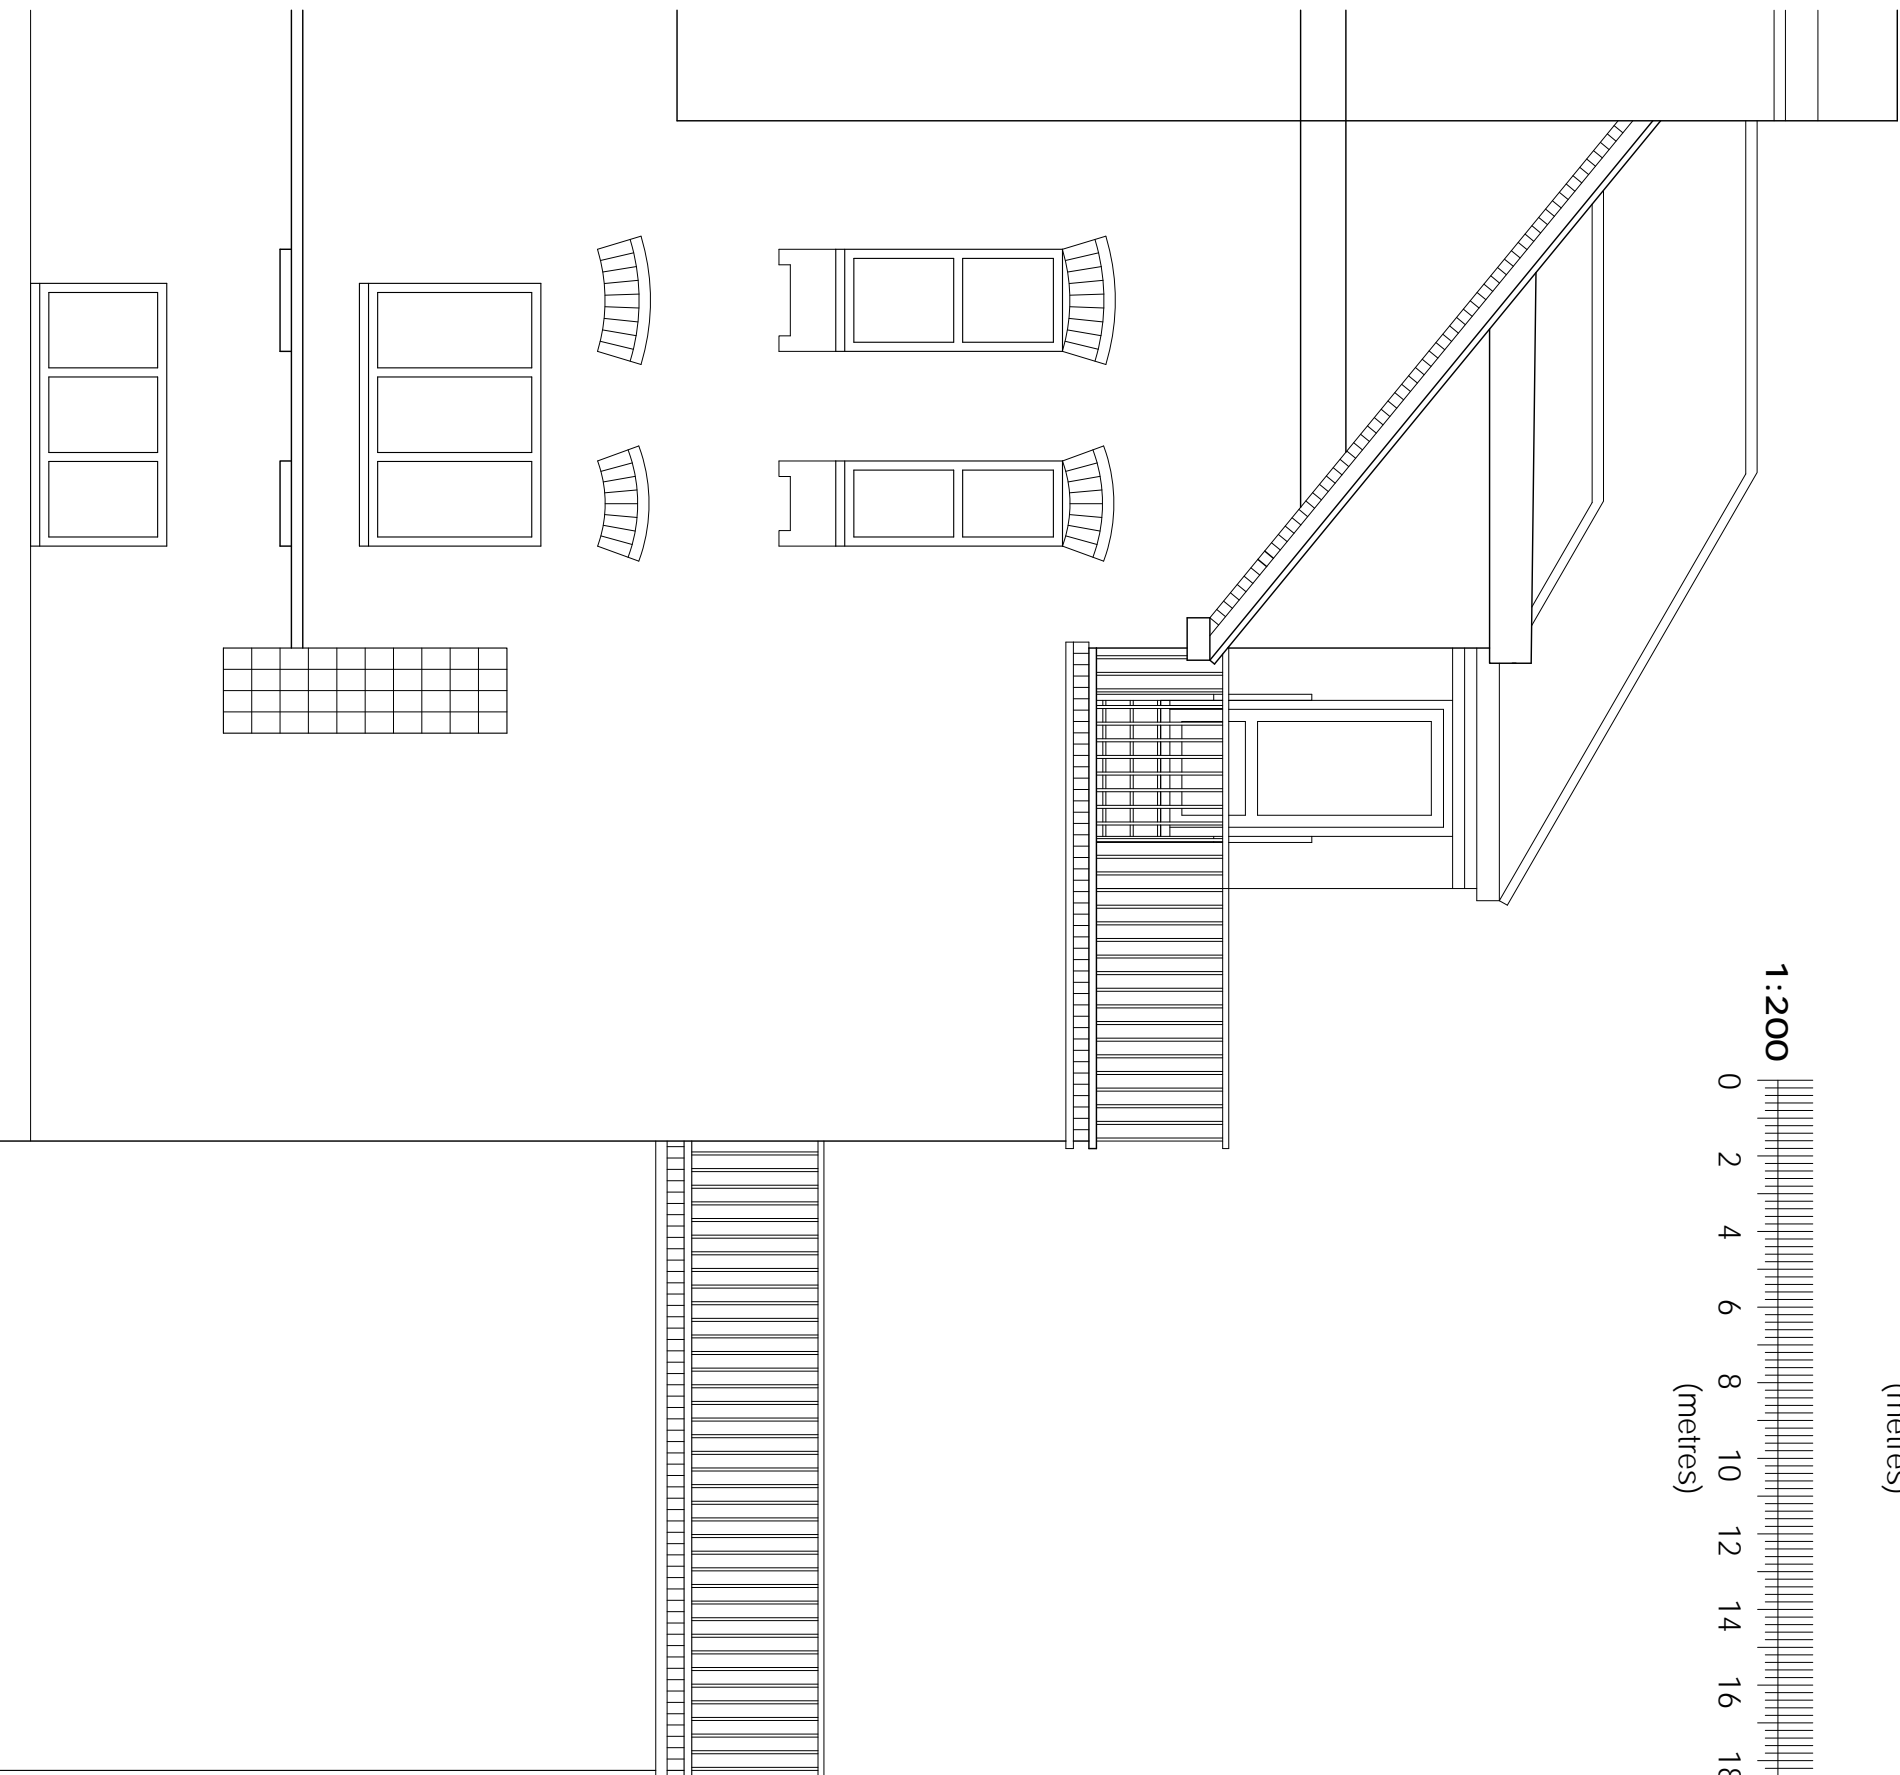

PART SIDE ELEVATION  
SCALE 1:50

- NOTES:
- THIS DRAWING IS THE COPYRIGHT OF PCDS LTD AND MAY NOT BE REPRODUCED WITHOUT THEIR PRIOR PERMISSION.
  - THIS DRAWING IS TO BE READ IN CONJUNCTION WITH ALL RELEVANT SUB CONTRACTORS AND OTHER PCDS DRAWINGS.
  - THIS DRAWING IS NOT TO BE SCALED. SETTING OUT TO BE TO FIXED DIMENSIONS OR AS AGREED ON SITE.
  - THE CONTRACTOR SHALL CHECK DIMENSIONS AND DETAILS OF ALL EXISTING CONSTRUCTION PRIOR TO COMMENCING ANY WORK. ANY DISCREPANCY SHALL BE REPORTED BEFORE PROCEEDING, SO THAT ADJUSTMENTS MAY BE MADE TO THE DESIGN IF AND AS NECESSARY.

C	22.03.21	DOOR STYLE REVISED
B	26.01.21	REAR ELEVATION ADDED
A	01.12.20	PLANNING ISSUE
Rev	Date	Revisions

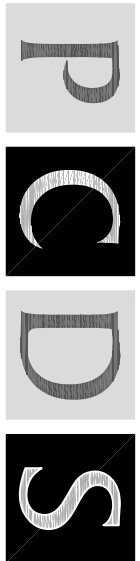

Building & Structural Design Consultants  
Unit 2, The Mead Business Centre  
176-178 Berkhamstead Road  
Chesham, Bucks, HP5 3EE  
Tel: 01494 771224  
Fax: 01494 778726  
email: mail@pcdslimited.co.uk



Client  
MICHELLE GORDON

Job Title  
FLAT 6  
39 DENNINGTON PARK ROAD  
LONDON  
NW6 1BB

Drawing Title  
DETAILS OF PROPOSED  
FLOOR PLANS & SECTION

Scale  
1:200, 1:50, 1:20 @ A1

Date  
NOV '20

Drawn  
T.F.

Drawing No.  
A1/3749/11

Rev.  
C

Plot Date: 22 MARCH 2021