



24 Nassington Road

26 Nassington Road

28 Nassington Road

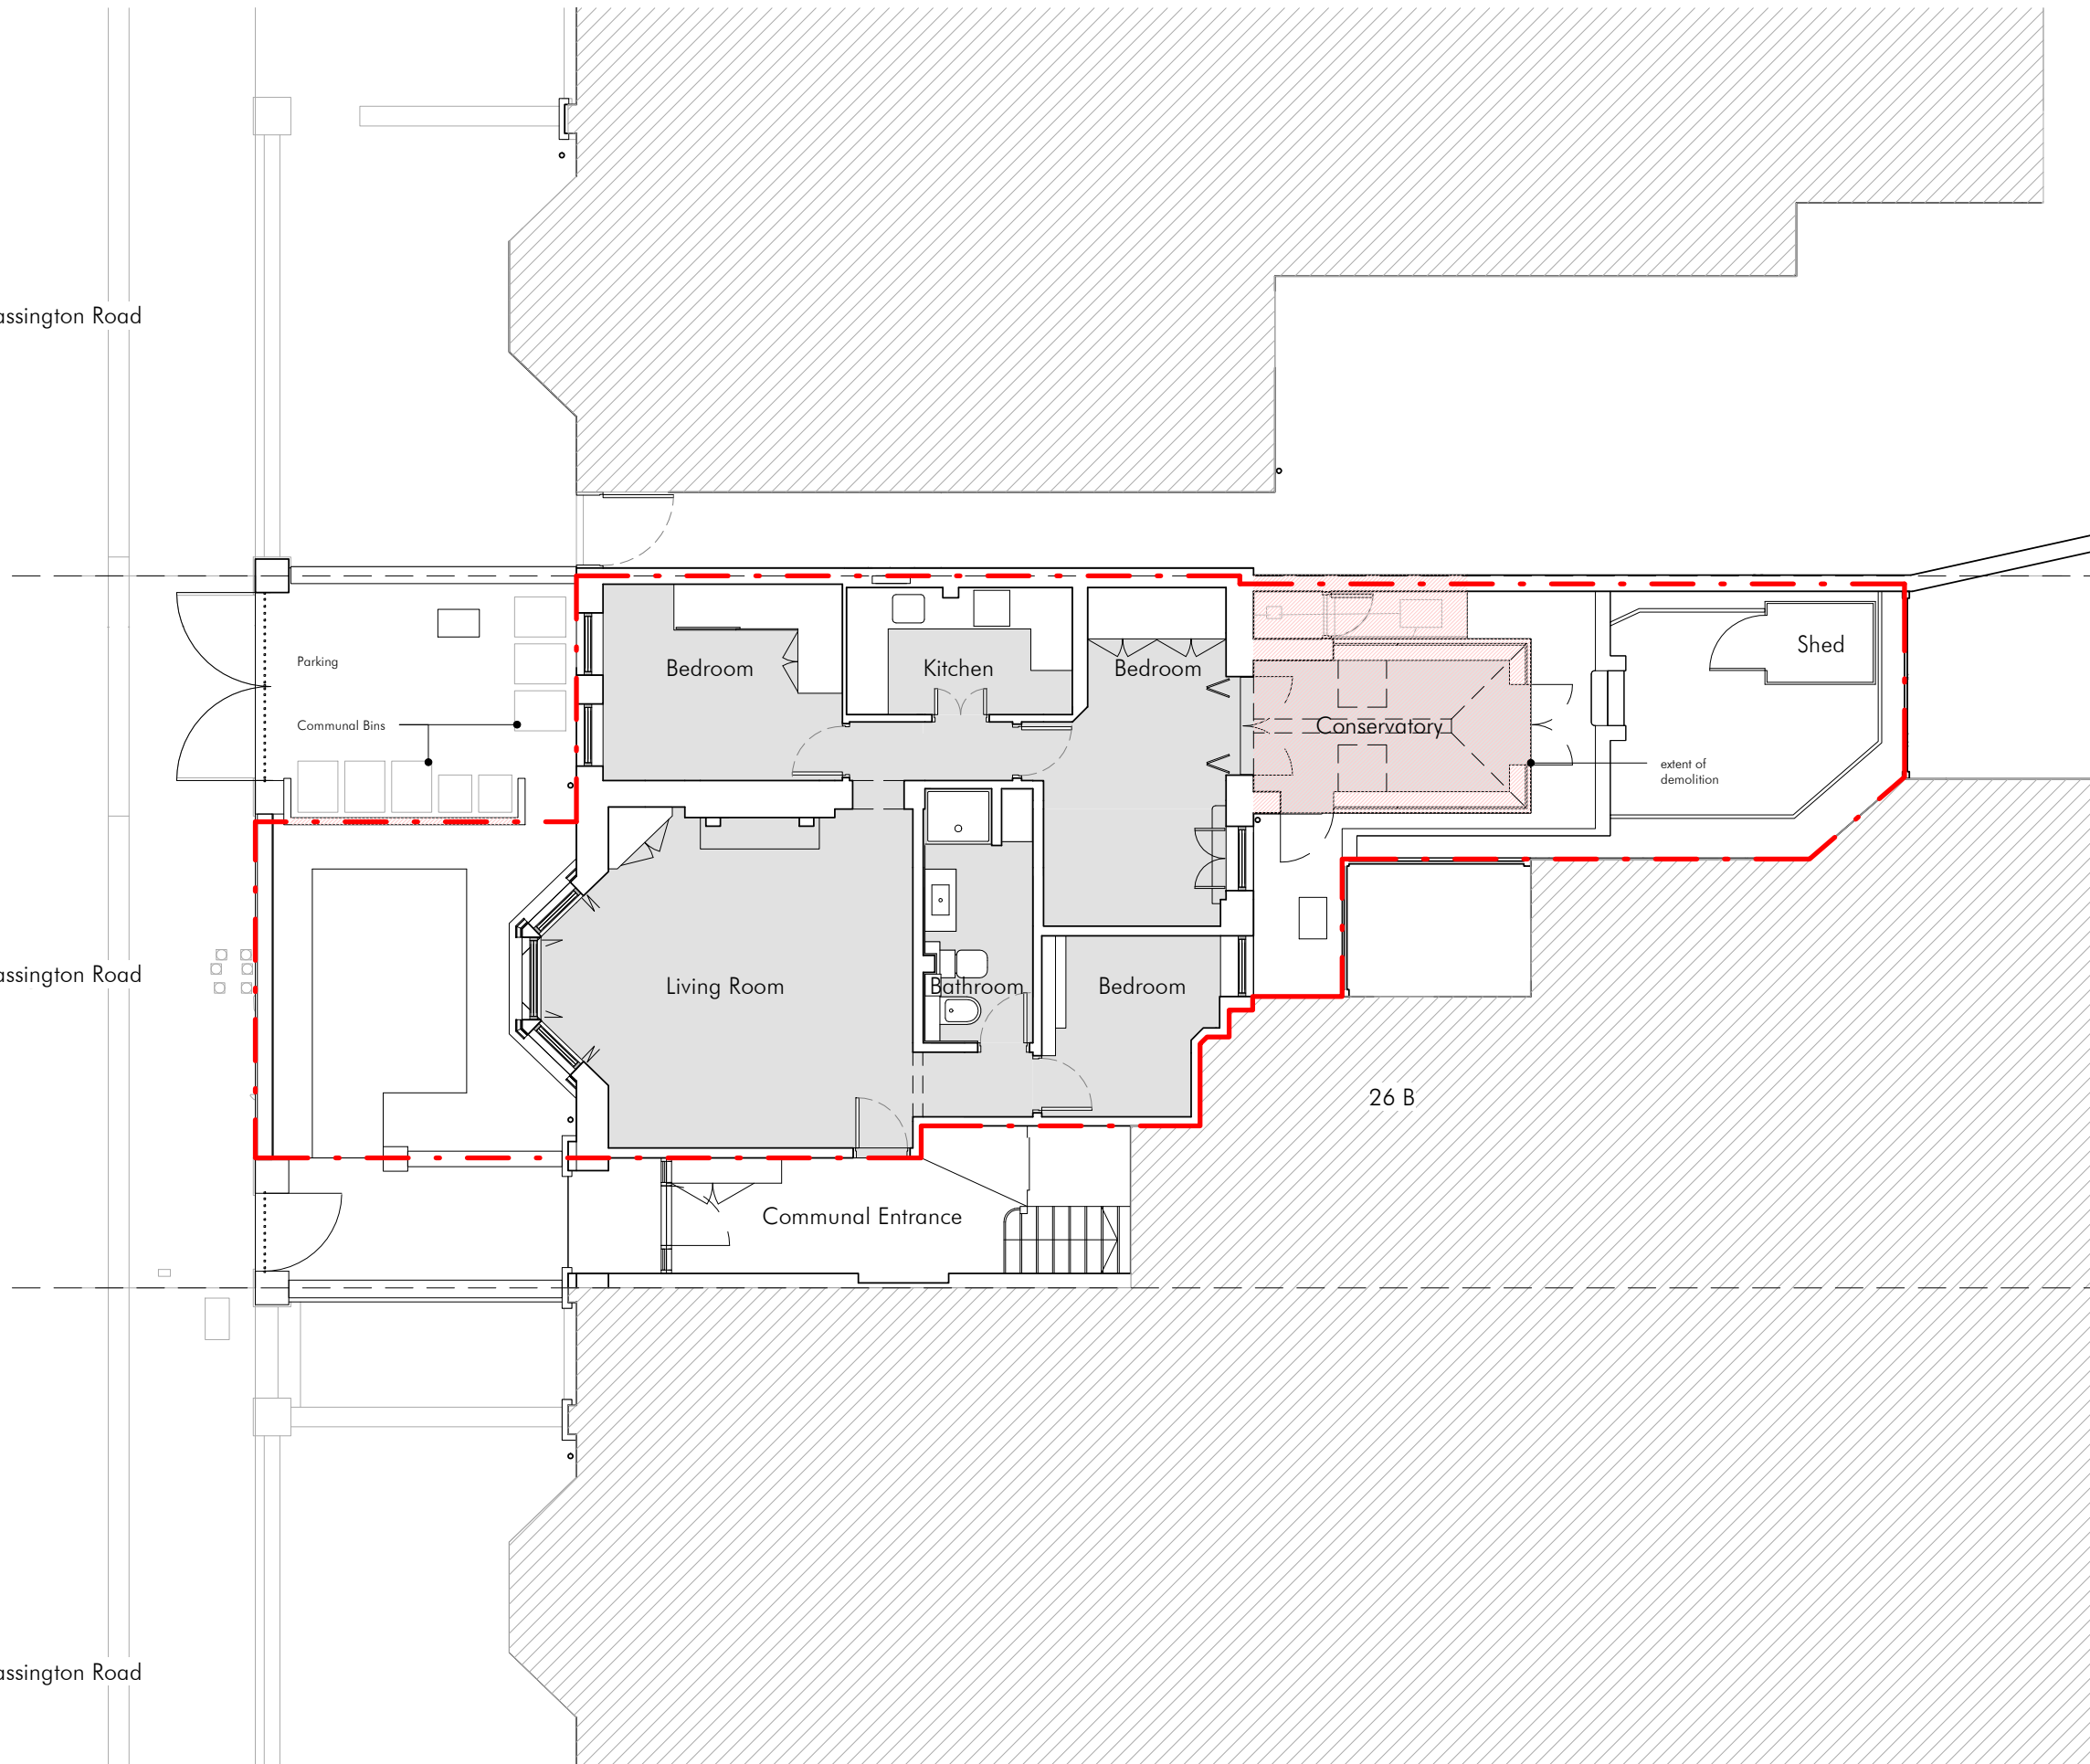

KEY PLAN

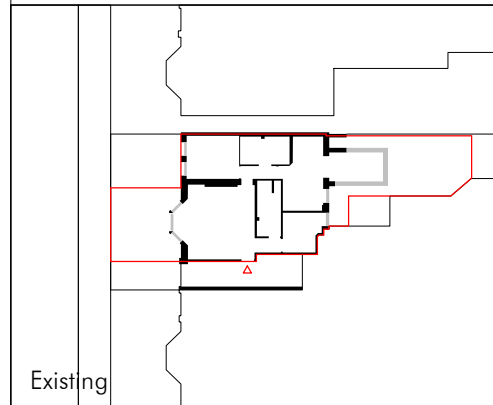

Existing

NOTES

General:
 Do not scale from drawings. Dimensions govern. All dimensions are in millimeters unless noted otherwise. All dimensions shall be verified on site before proceeding with work. Gatti Routh Rhodes shall be notified immediately of any discrepancies.



GATTI ROUTH RHODES

Unit 3, Bethnal Green Mission Church
 305 Cambridge Heath Road
 London E2 9LH
 info@grr-architects.com
 020 3633 3106
 www.grr-architects.com

© Gatti Routh Rhodes

CLIENT

-

REVISIONS

Date	No.	Description

PROJECT

Nassington Road

DRAWING TITLE

Existing Ground Floor Plan

DRAWING NUMBER

344-A-X-100

REVISION NUMBER

STATUS

Planning

First drawn

Drawn by

NB

Issue date

23/03/21

Checked by

SR

Scale

As indicated at A3

Project No

344

1

Existing Site Plan

1 : 100