



EXISTING FRONT ELEVATION
scale 1:100 at A1




EXISTING REAR ELEVATION
scale 1:100 at A1




LOCATION PLAN
Scale 1:1250 at A1




EXISTING BLOCK PLAN
scale 1:200 at A1

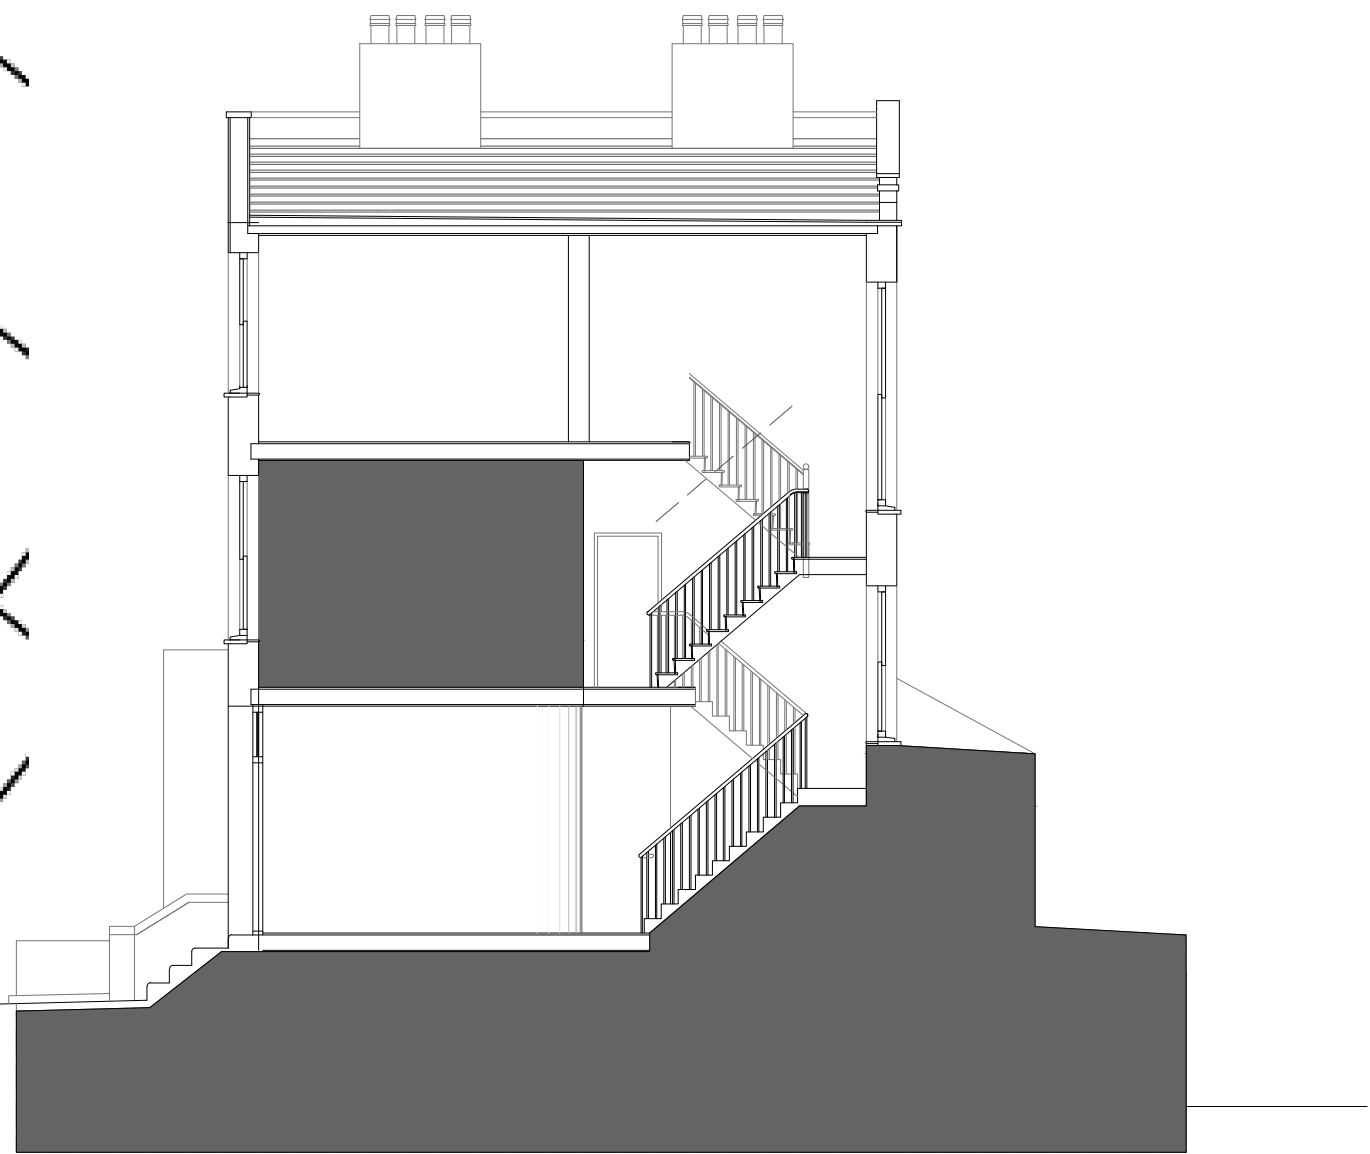


EXISTING SECTION THROUGH scale 1:100 at A1

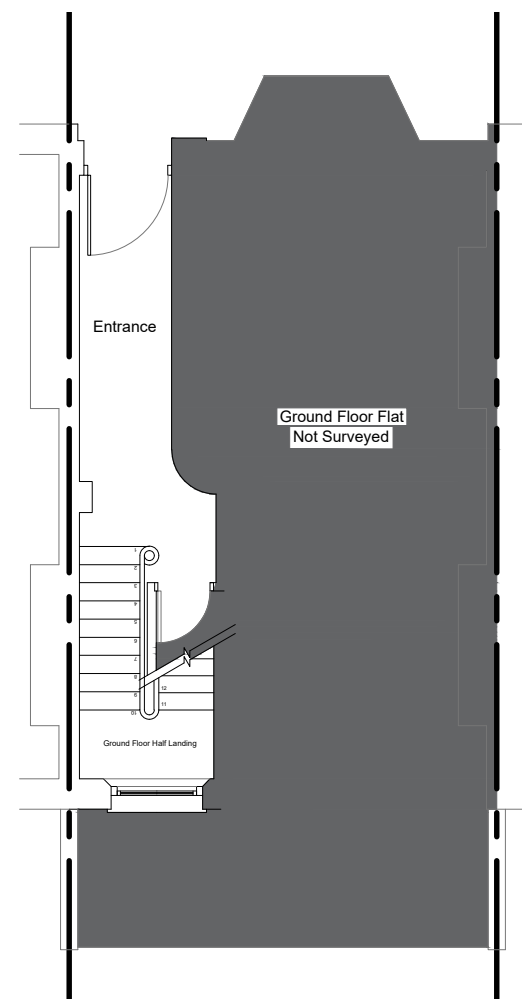


EXISTING GROUND FLOOR PLAN
scale 1:100 at A1

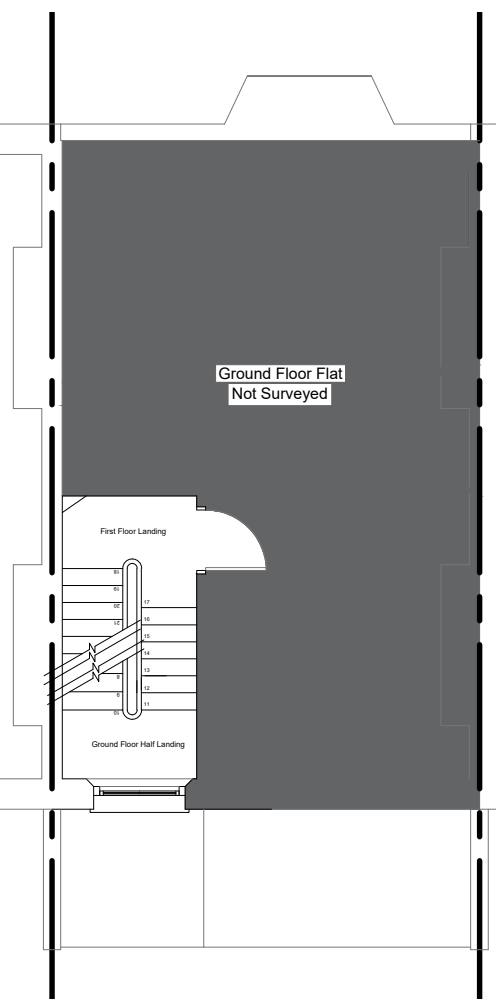


EXISTING FIRST FLOOR PLAN
scale 1:100 at A1

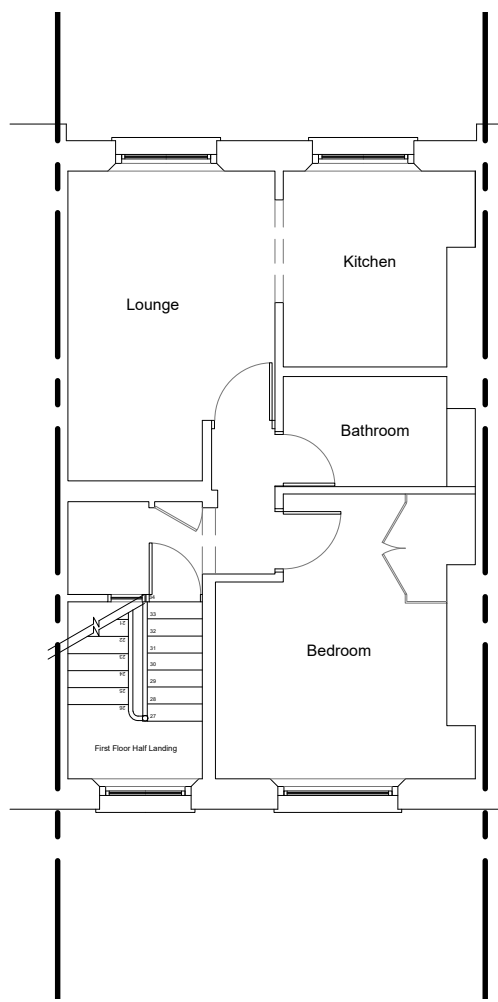


EXISTING SECOND FLOOR PLAN
scale 1:100 at A1

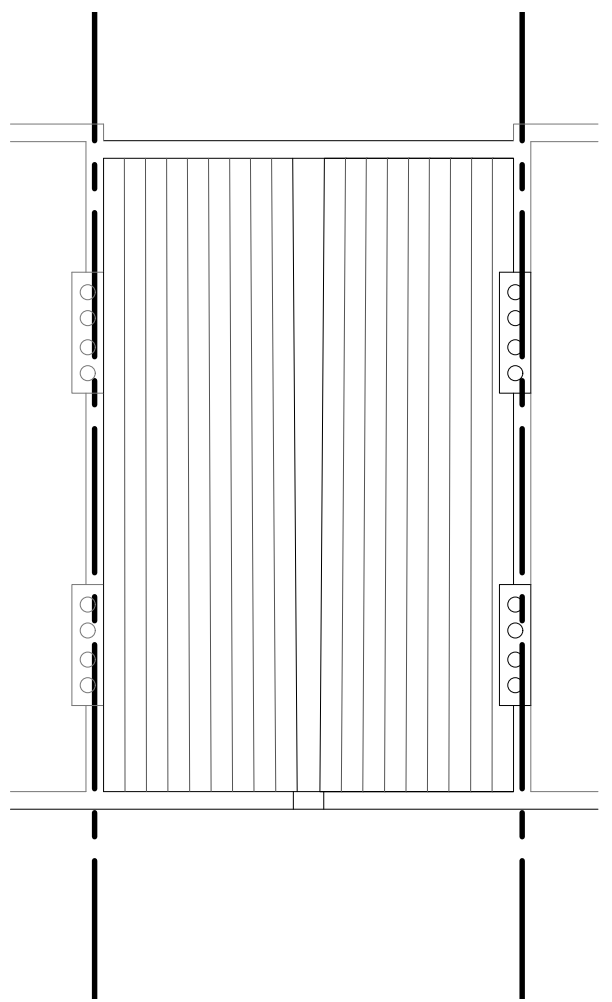

EXISTING ROOF PLAN
scale 1:100 at A1

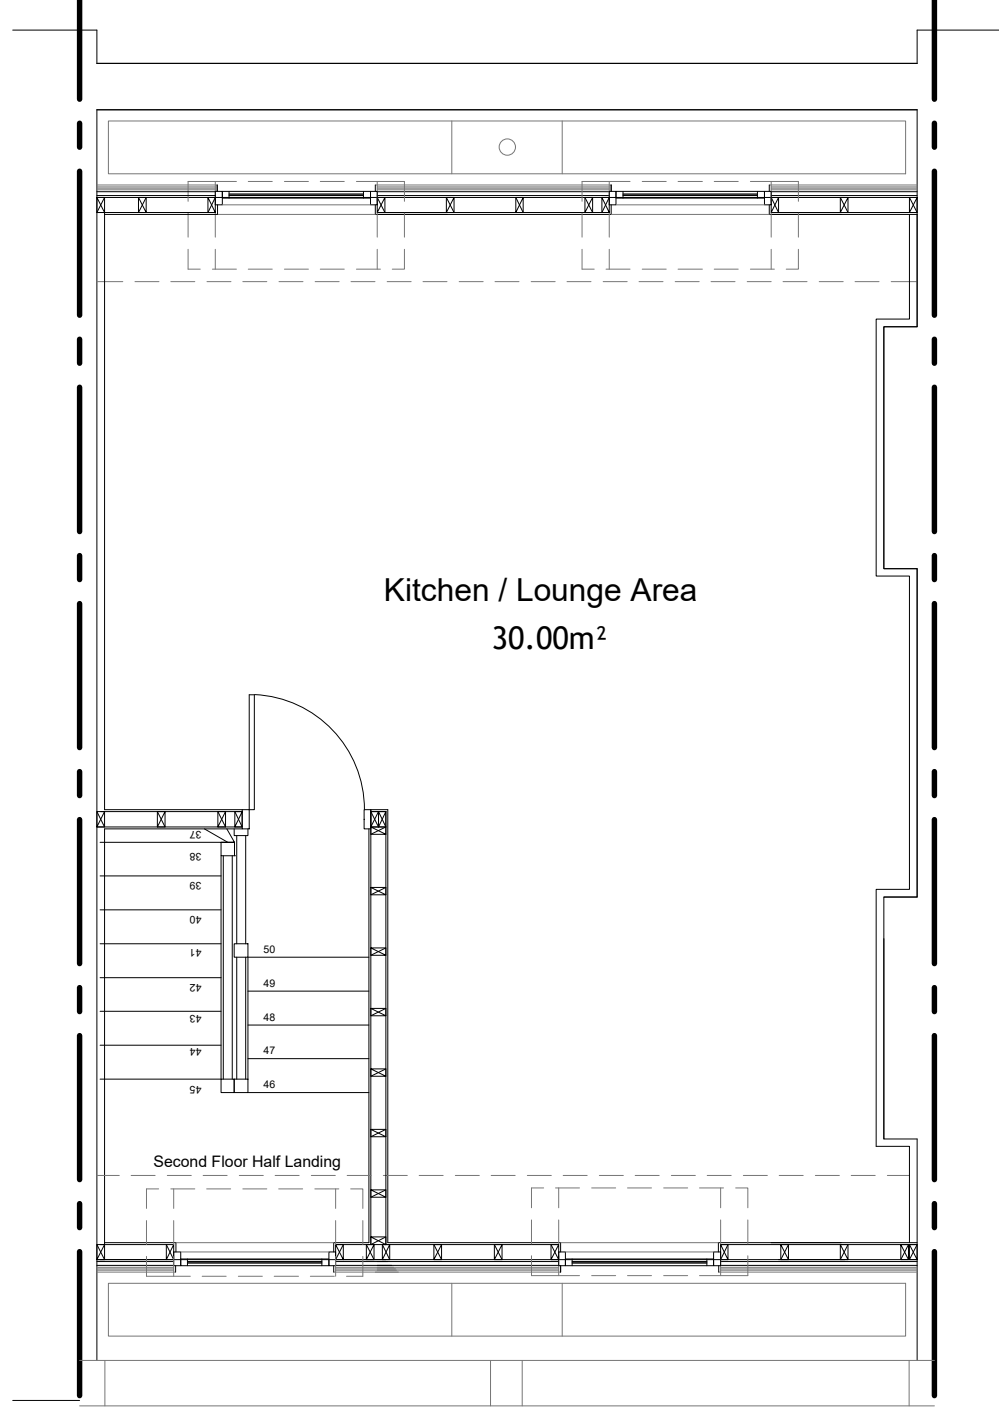


PROPOSED SECOND FLOOR PLAN
scale 1:50 at A1

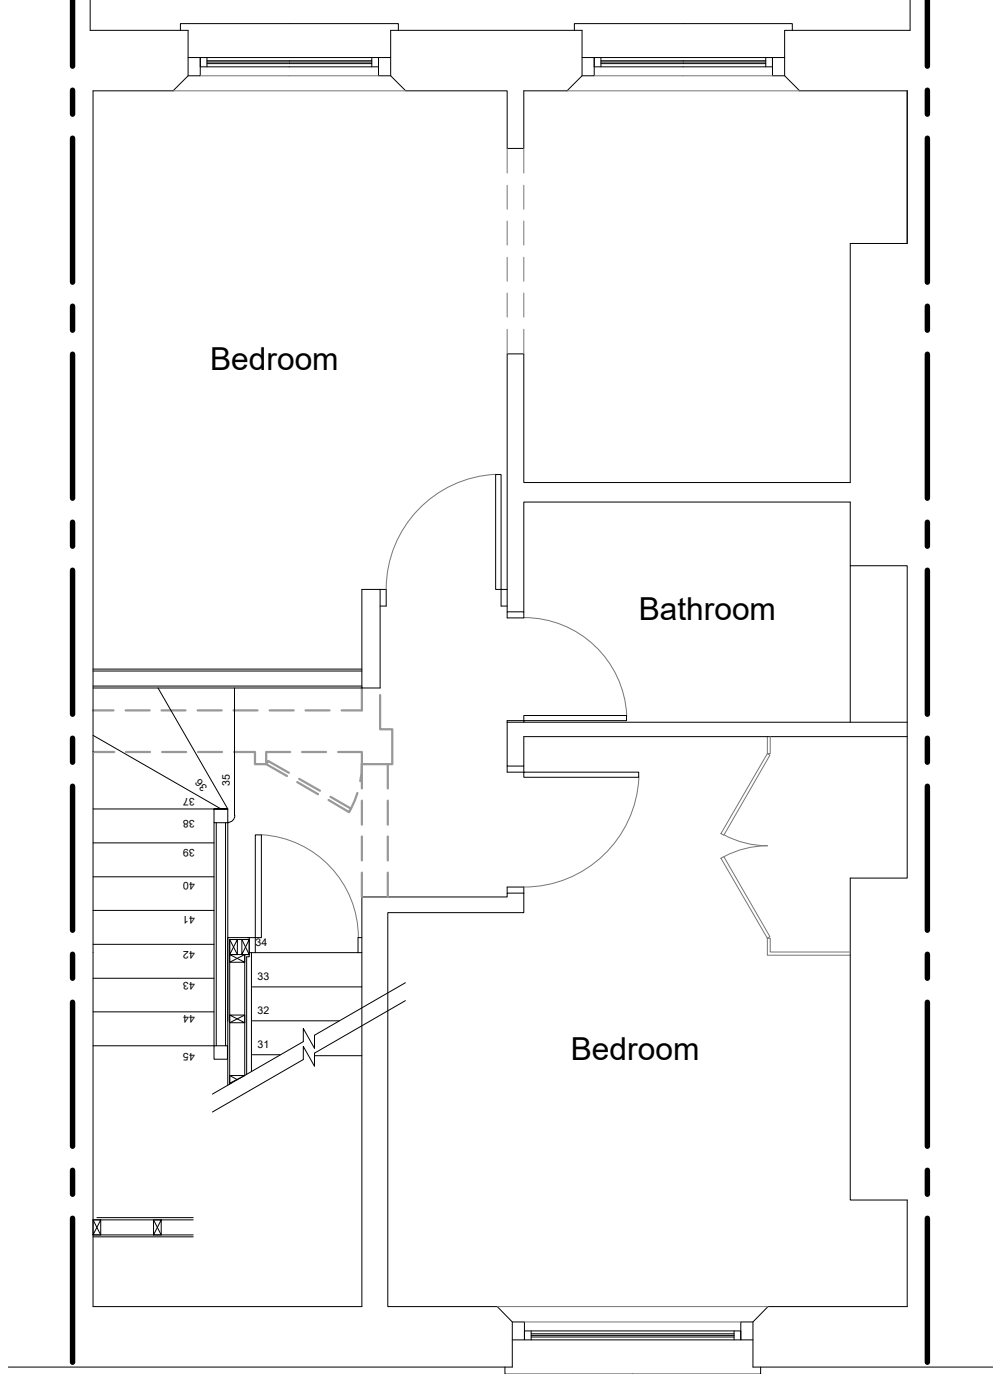

PROPOSED THIRD FLOOR PLAN
scale 1:50 at A1




PROPOSED FRONT ELEVATION
scale 1:100 at A1

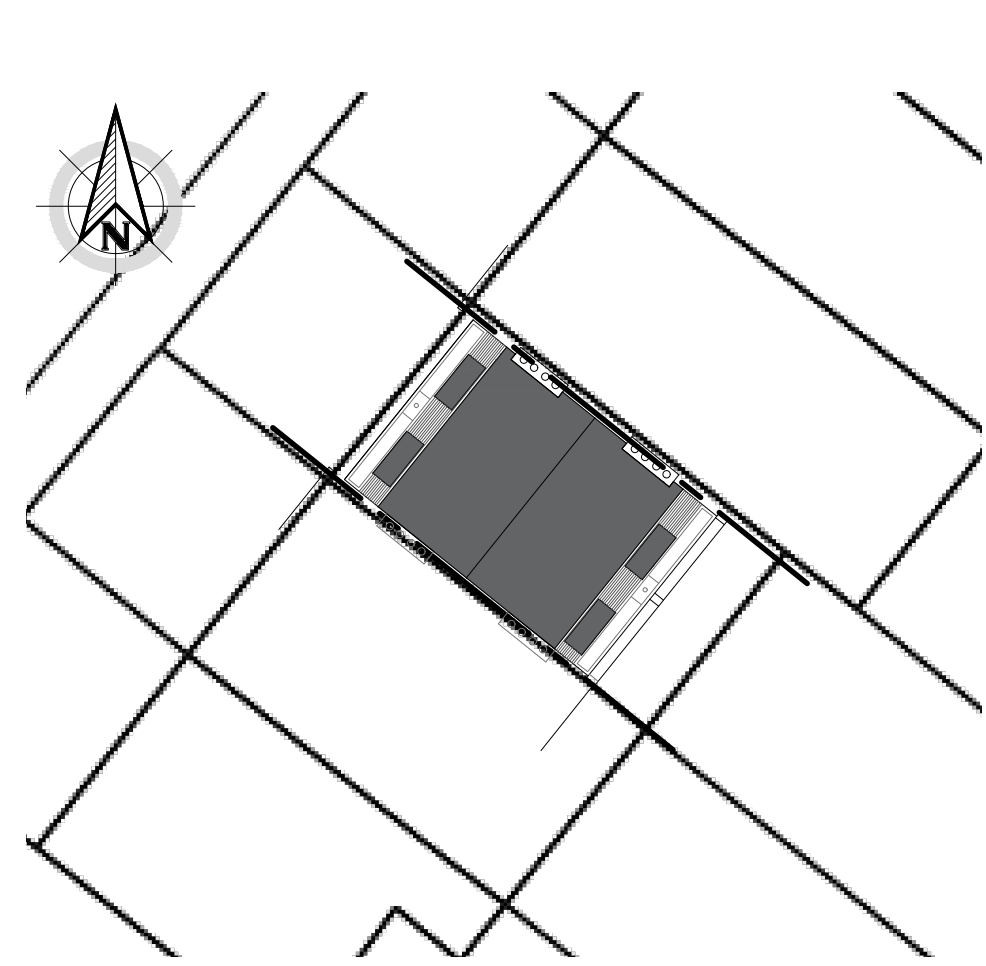


PROPOSED BLOCK PLAN
scale 1:200 at A1




PROPOSED REAR ELEVATION
scale 1:100 at A1

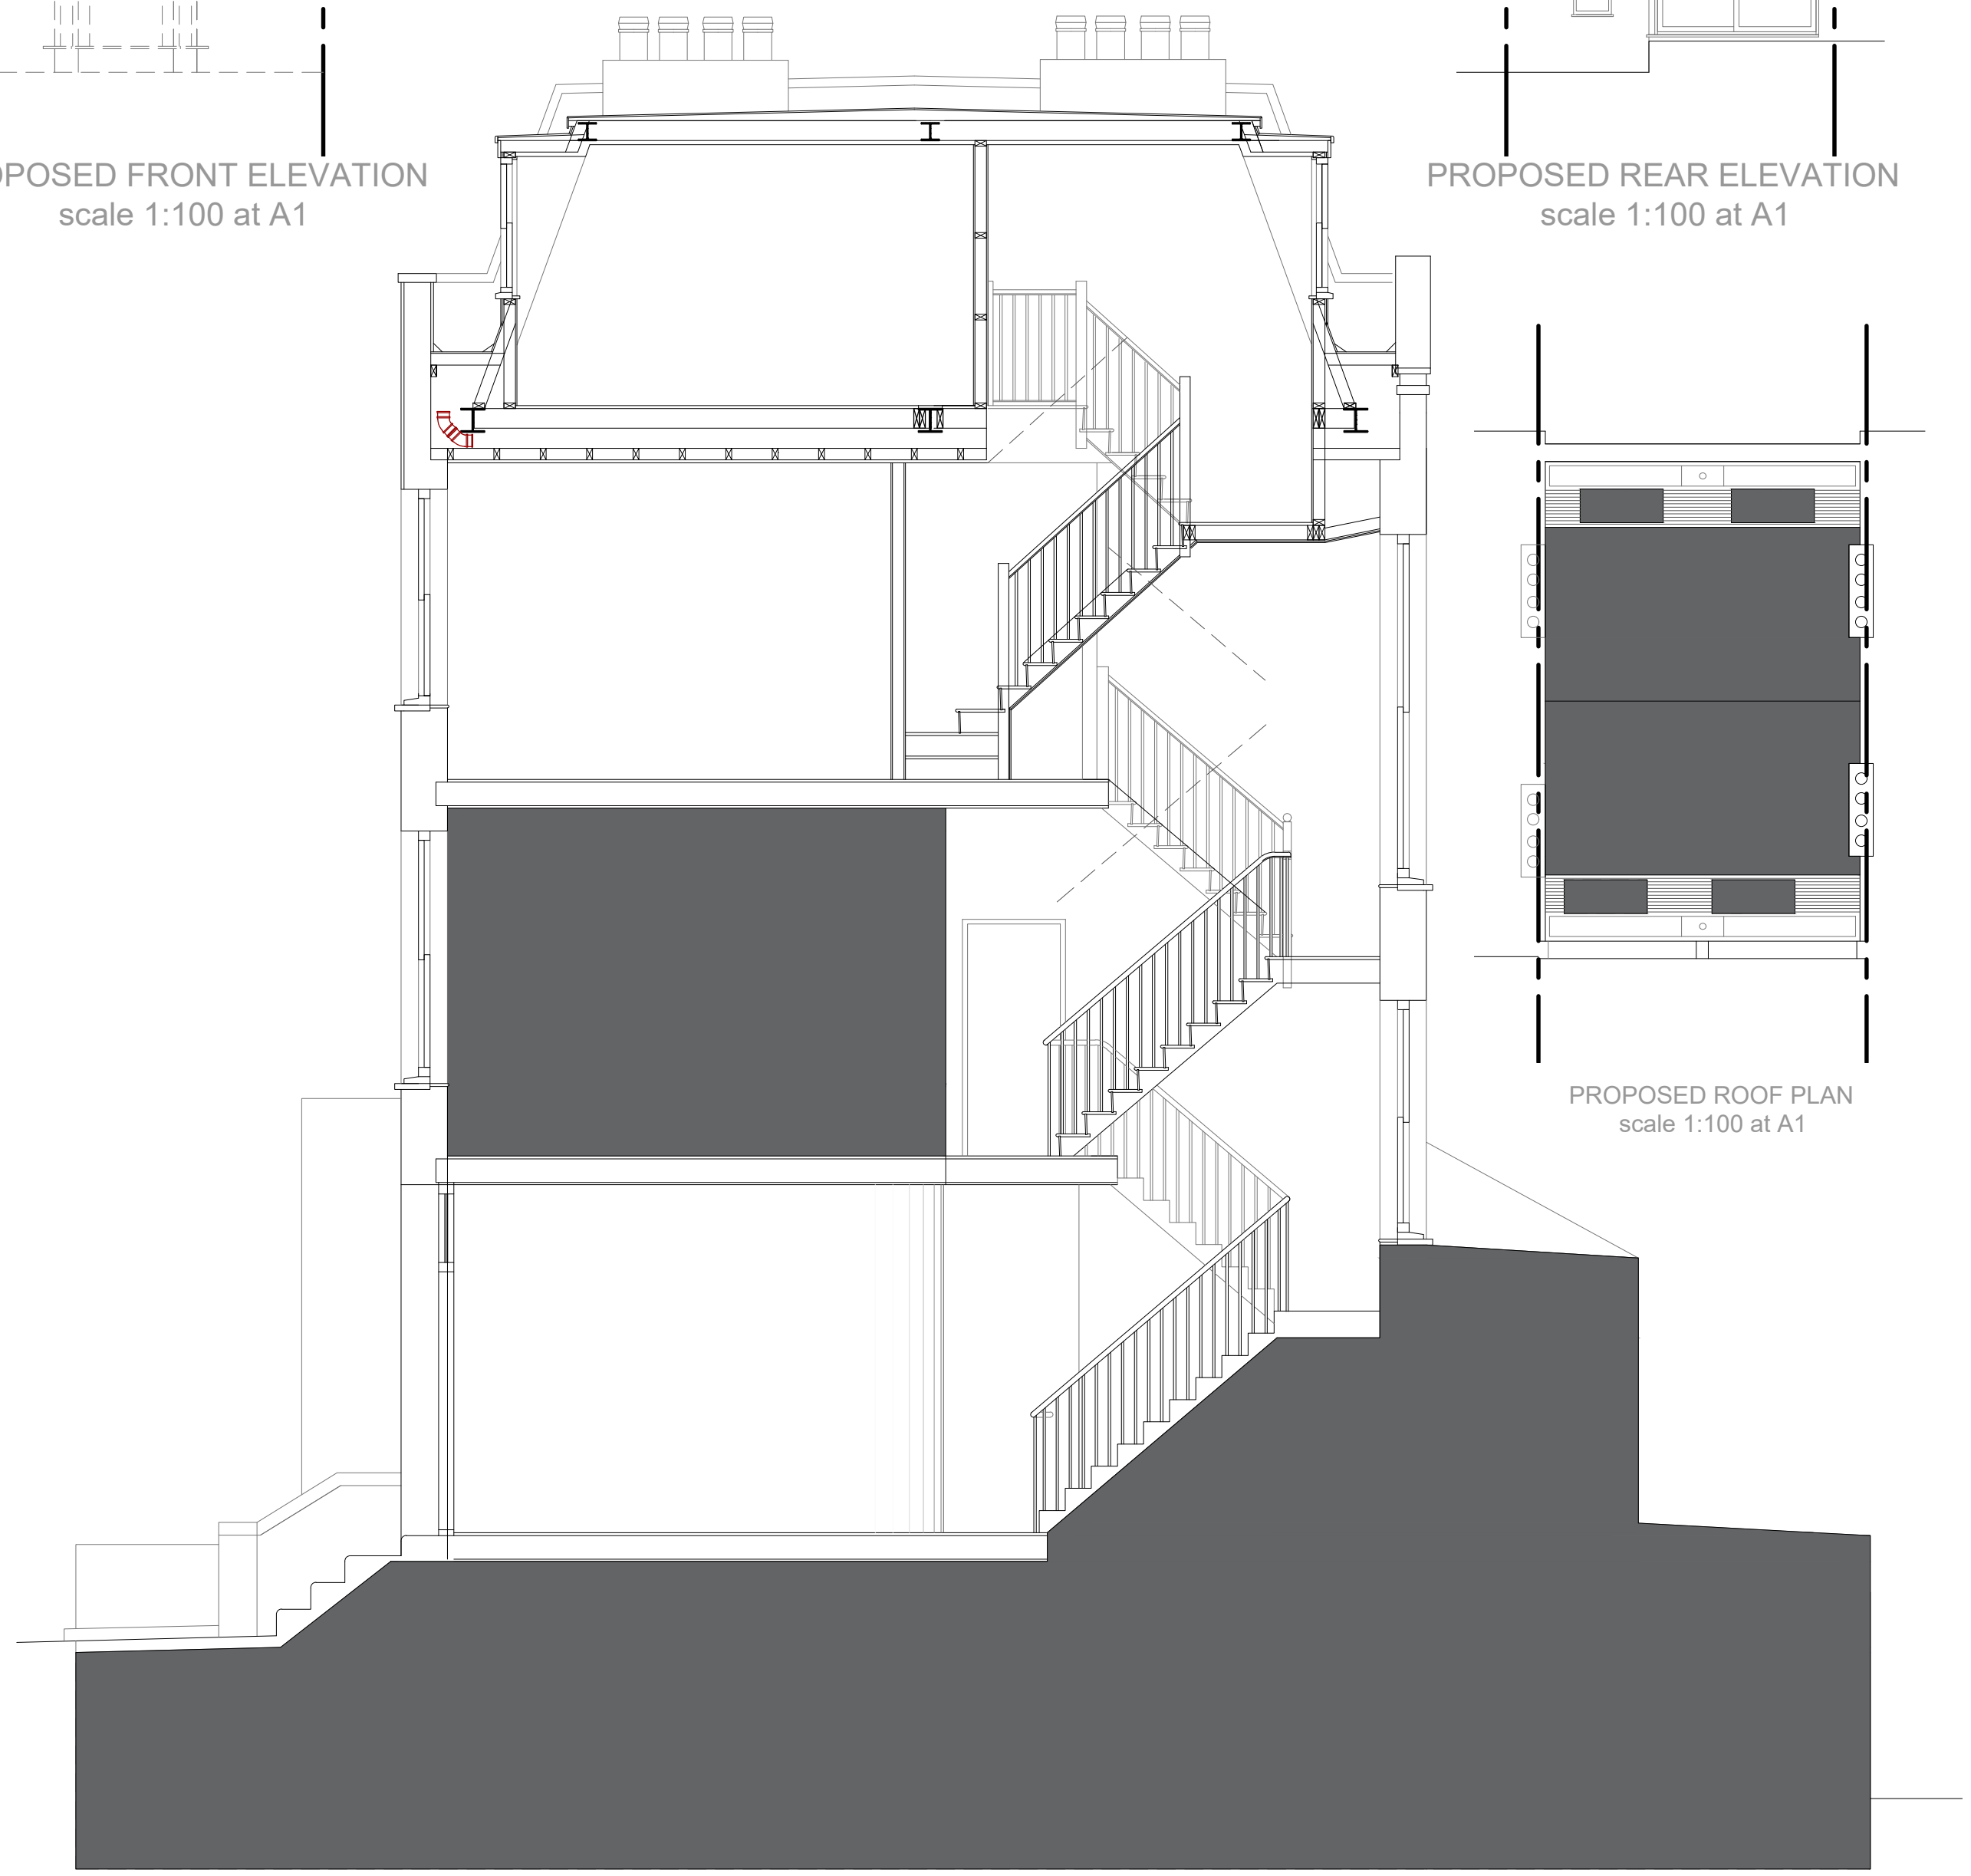

PROPOSED SECTION THROUGH scale 1:50 at A1

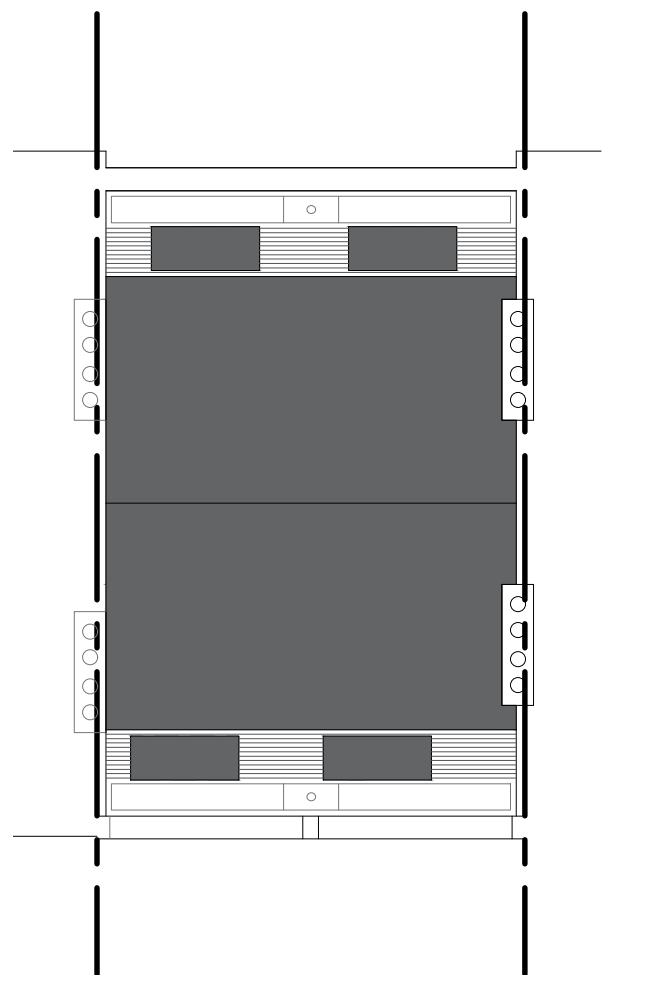

PROPOSED ROOF PLAN
scale 1:100 at A1

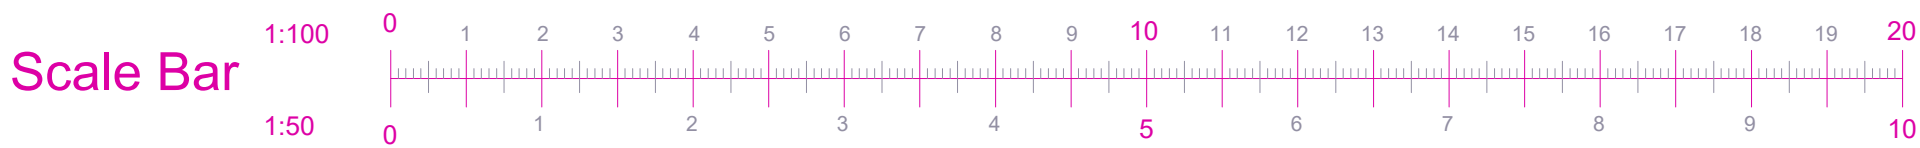

All dimensions to be confirmed on site before any work commences. Godden & Grimshaw Ltd. retain copyright of design, scheme & ownership of drawings. Drawing to be read in conjunction with the specification and all relevant drawings. We recommend approvals obtained from all statutory bodies prior to commencement of works. Any works undertaken without approval is done so at owners risk.

25 Leighton Grove, Kentish Town NW5 2QP	Proposed Mansard Roof Extension Including 2No. Sash Windows to the Front and Rear Elevations Existing Plans, Sections and Elevations	Scale:	1:50 , 1:100 at A1	Date:	January 2021
		Client :	Ms. Bernadette Simpson	Drawing No.:	NW5-2QP-25-01C

