
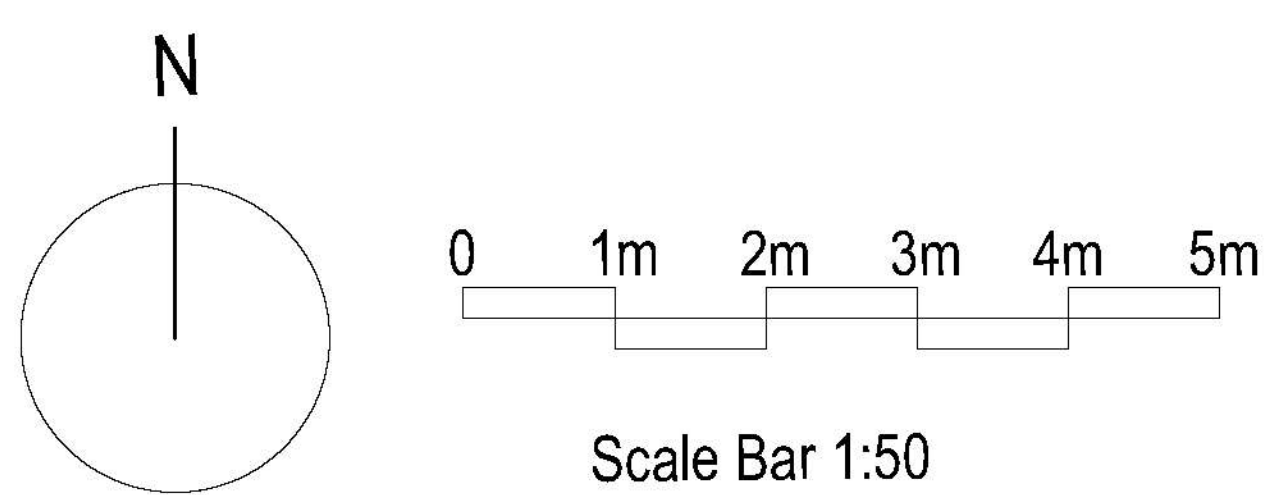


Application: **1 Chesterford Gardens, London, NW3 7DD, (2020/1502/P)**

DRAWINGS SUBMITTED:

Set 1: Revised Existing elevations and floor plans	
Drawing Title	Drawing No.
Existing Ground Floor Plan	003
Existing Front Elevation	004
Existing NW Elevation	006
Existing Rear elevation	1 (Rev. Feb 2021)

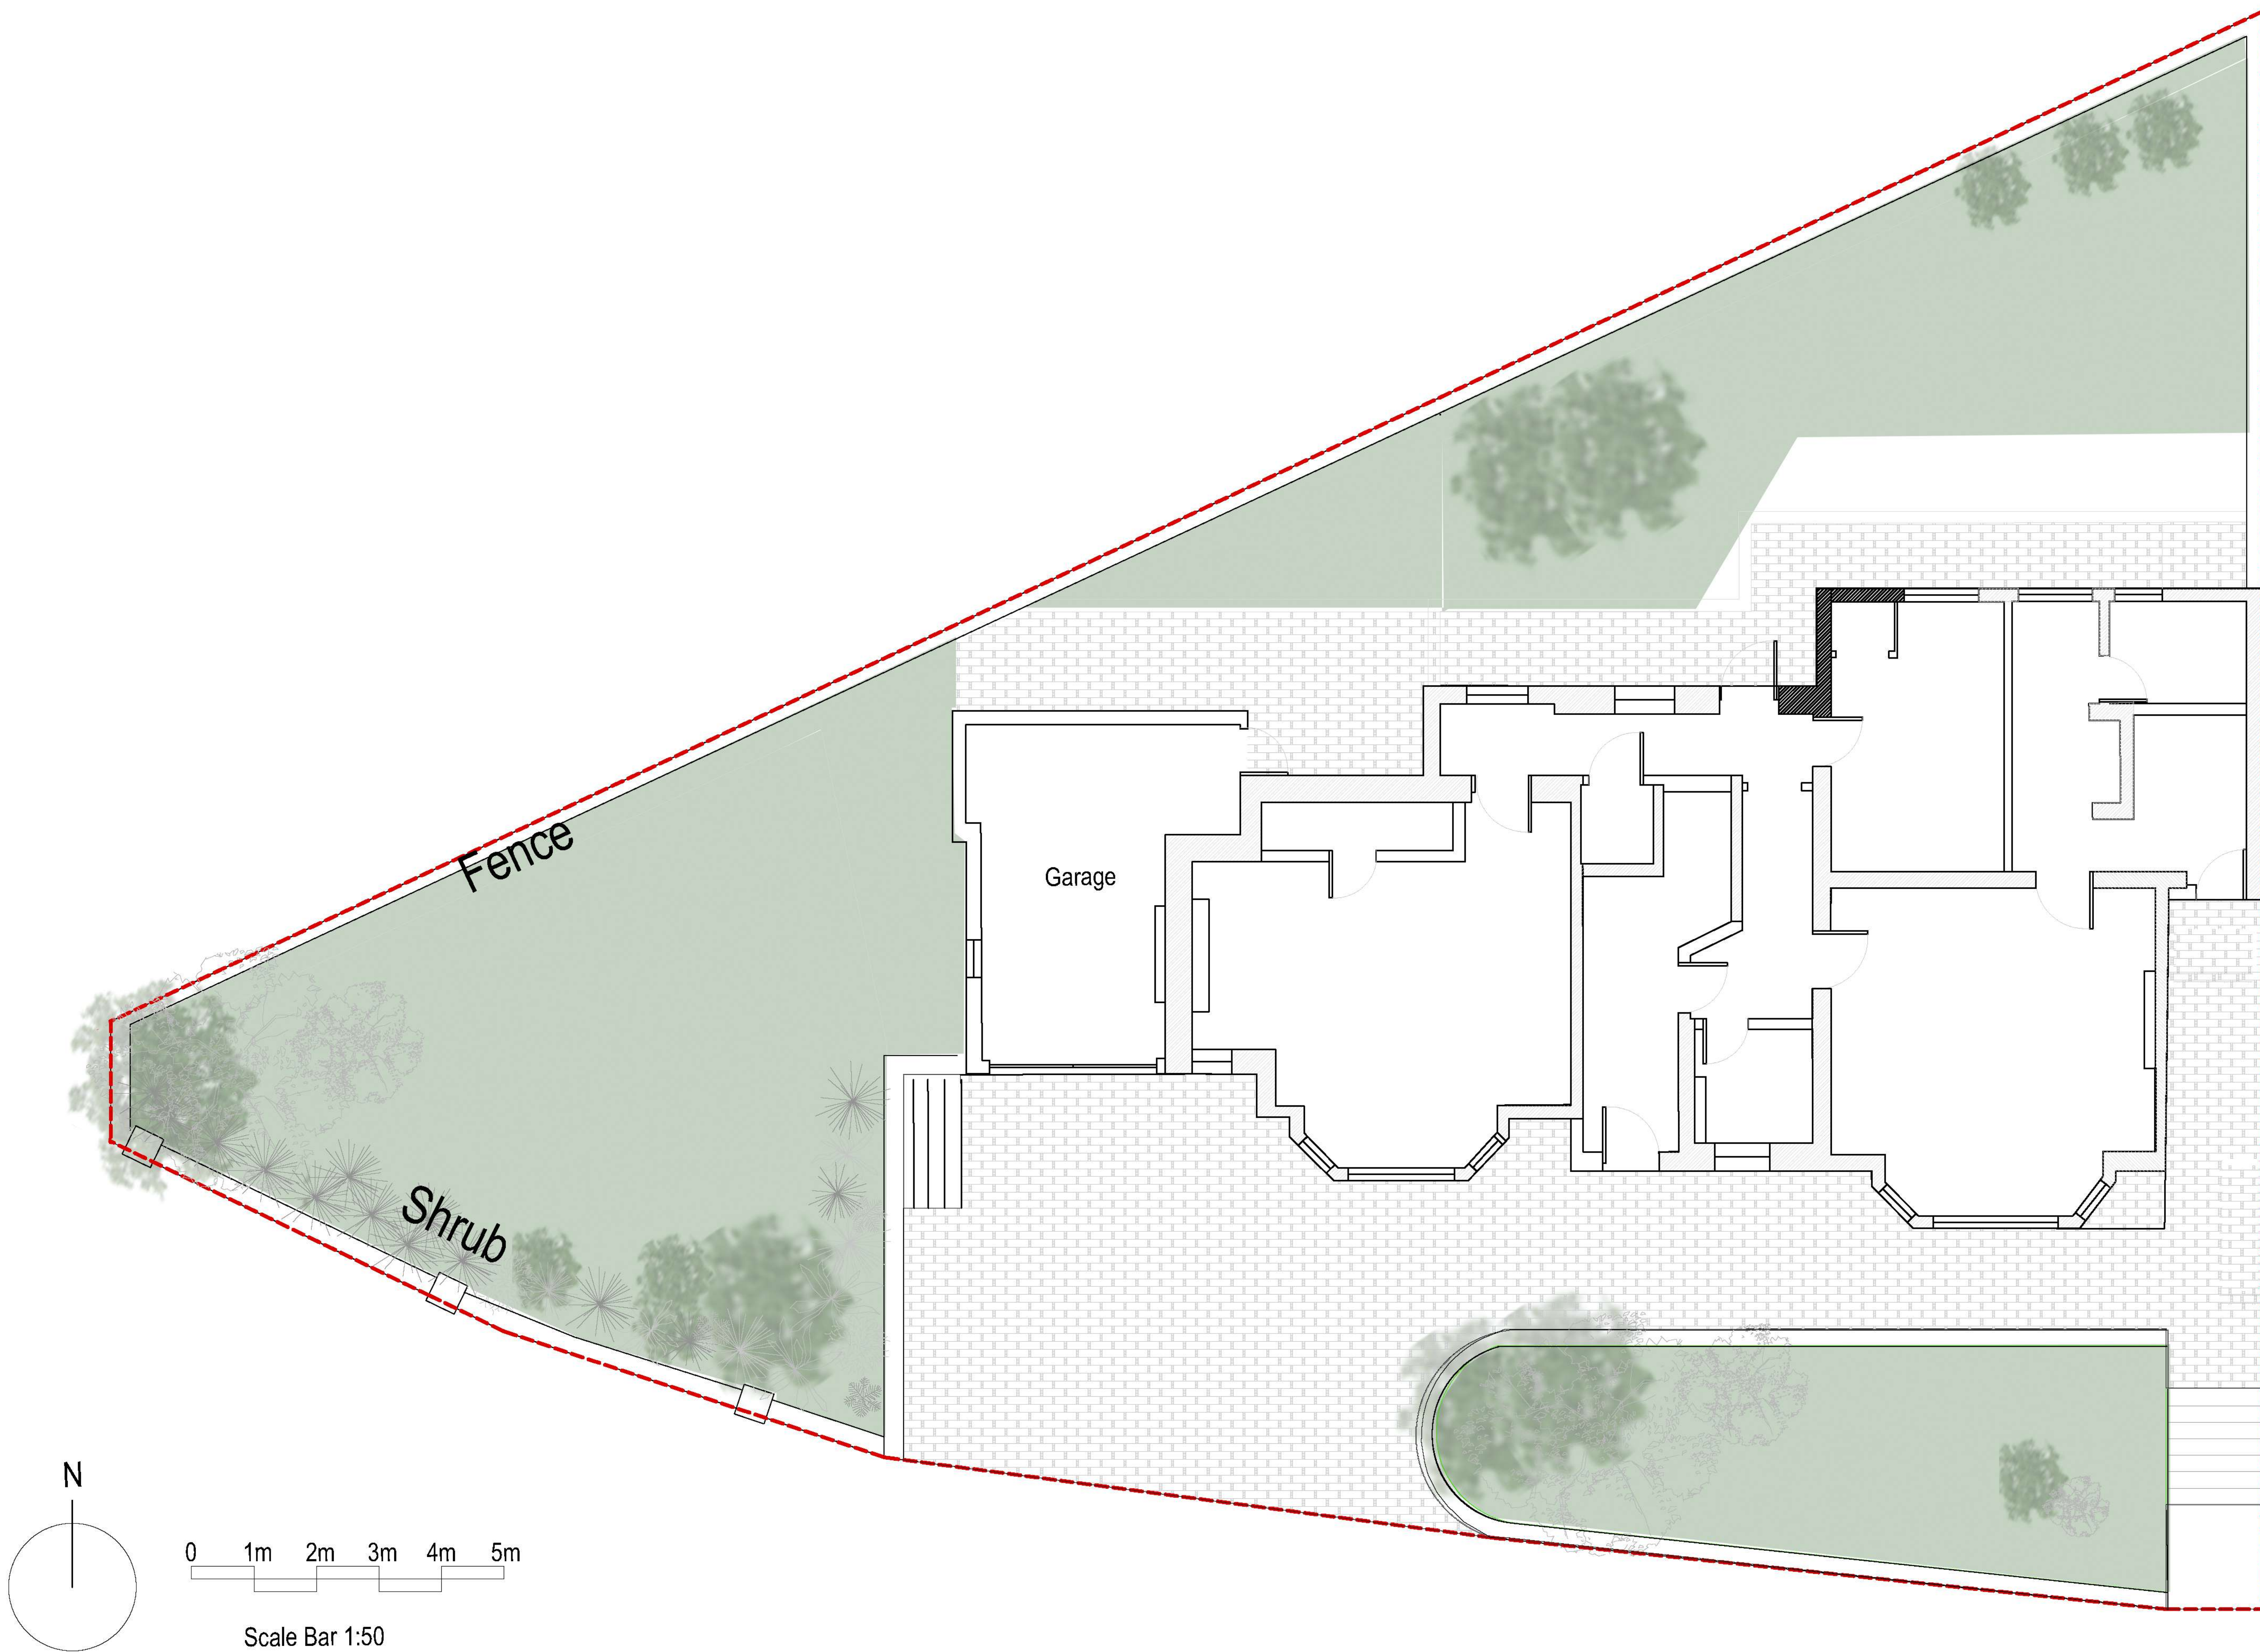

Shakib & Co
Ground Floor Gimberg Yard
Back Lane London NW10 1DV
Tel: +44 (0)20 7453 8999
www.shakib.co.uk

PROJECT
Chesterford Gardens, 1
London,

Existing Ground Floor Plan

PLANNING APPLICATION	
1/20/01	DATE 10 MAR 2010
Nº 003	



Front Elevation


0 0.5m 1m 1.5m 2m 2.5m
SCALE BAR AT 1:50

Shakib & Co
Ground Floor Ginsberg Yard
Back Lane London RM6 1BW
Tel: +44 (0)20 7431 4995
www.shakib.co.uk

PROJECT
Chesterford Gardens, 1
London,

Existing
Front Elevation

PLANNING APPLICATION	
1:50 @ A2	DATE 18/MAR/2020
Nº 004	

 


PRINT AT A2 PAPER SIZE

DRAWING 3 - AS EXISTING



Rear Elevation

 <div>Magnolia Square <small>We Know London. We Draw London.</small></div>	Magnolia Square Limited 57 Rathbone Place London W1T 1JU 020 7479 4855	Client: Shakib and Co	Job Title: Existing Information	Notes: All works to be carried out in accordance with current building regulations. All dimensions / levels to be checked and verified on site before commencing any work and any discrepancies to be reported to the office immediately. This drawing to be read in conjunction with contract documents, project working drawings, specification, all consultants / specialists drawings, details and specification.	Scale: 1:50 @A2	Drawn: TM
		Drawing Title: Elevations as Existing	Site Address: 1 Chesterford Gardens London NW3 7DD		Date: Revised Feb 2021	Job No: 20127
					Drawing No: 1	Rev:



North West Facing Elevation

0 0.5m 1m 1.5m 2m 2.5m
SCALE BAR AT 1:50

Shakib & Co
Ground Floor Ginsberg Yard
Back Lane London NW9 1BW
Tel: +44 (0)20 7431 4995
www.shakib.co.uk

PROJECT
Chesterford Gardens, 1
London,

Existing
NW Elevation

PLANNING APPLICATION	
1:50@A2	DATE 18/MAR/2020
Nº 006	