
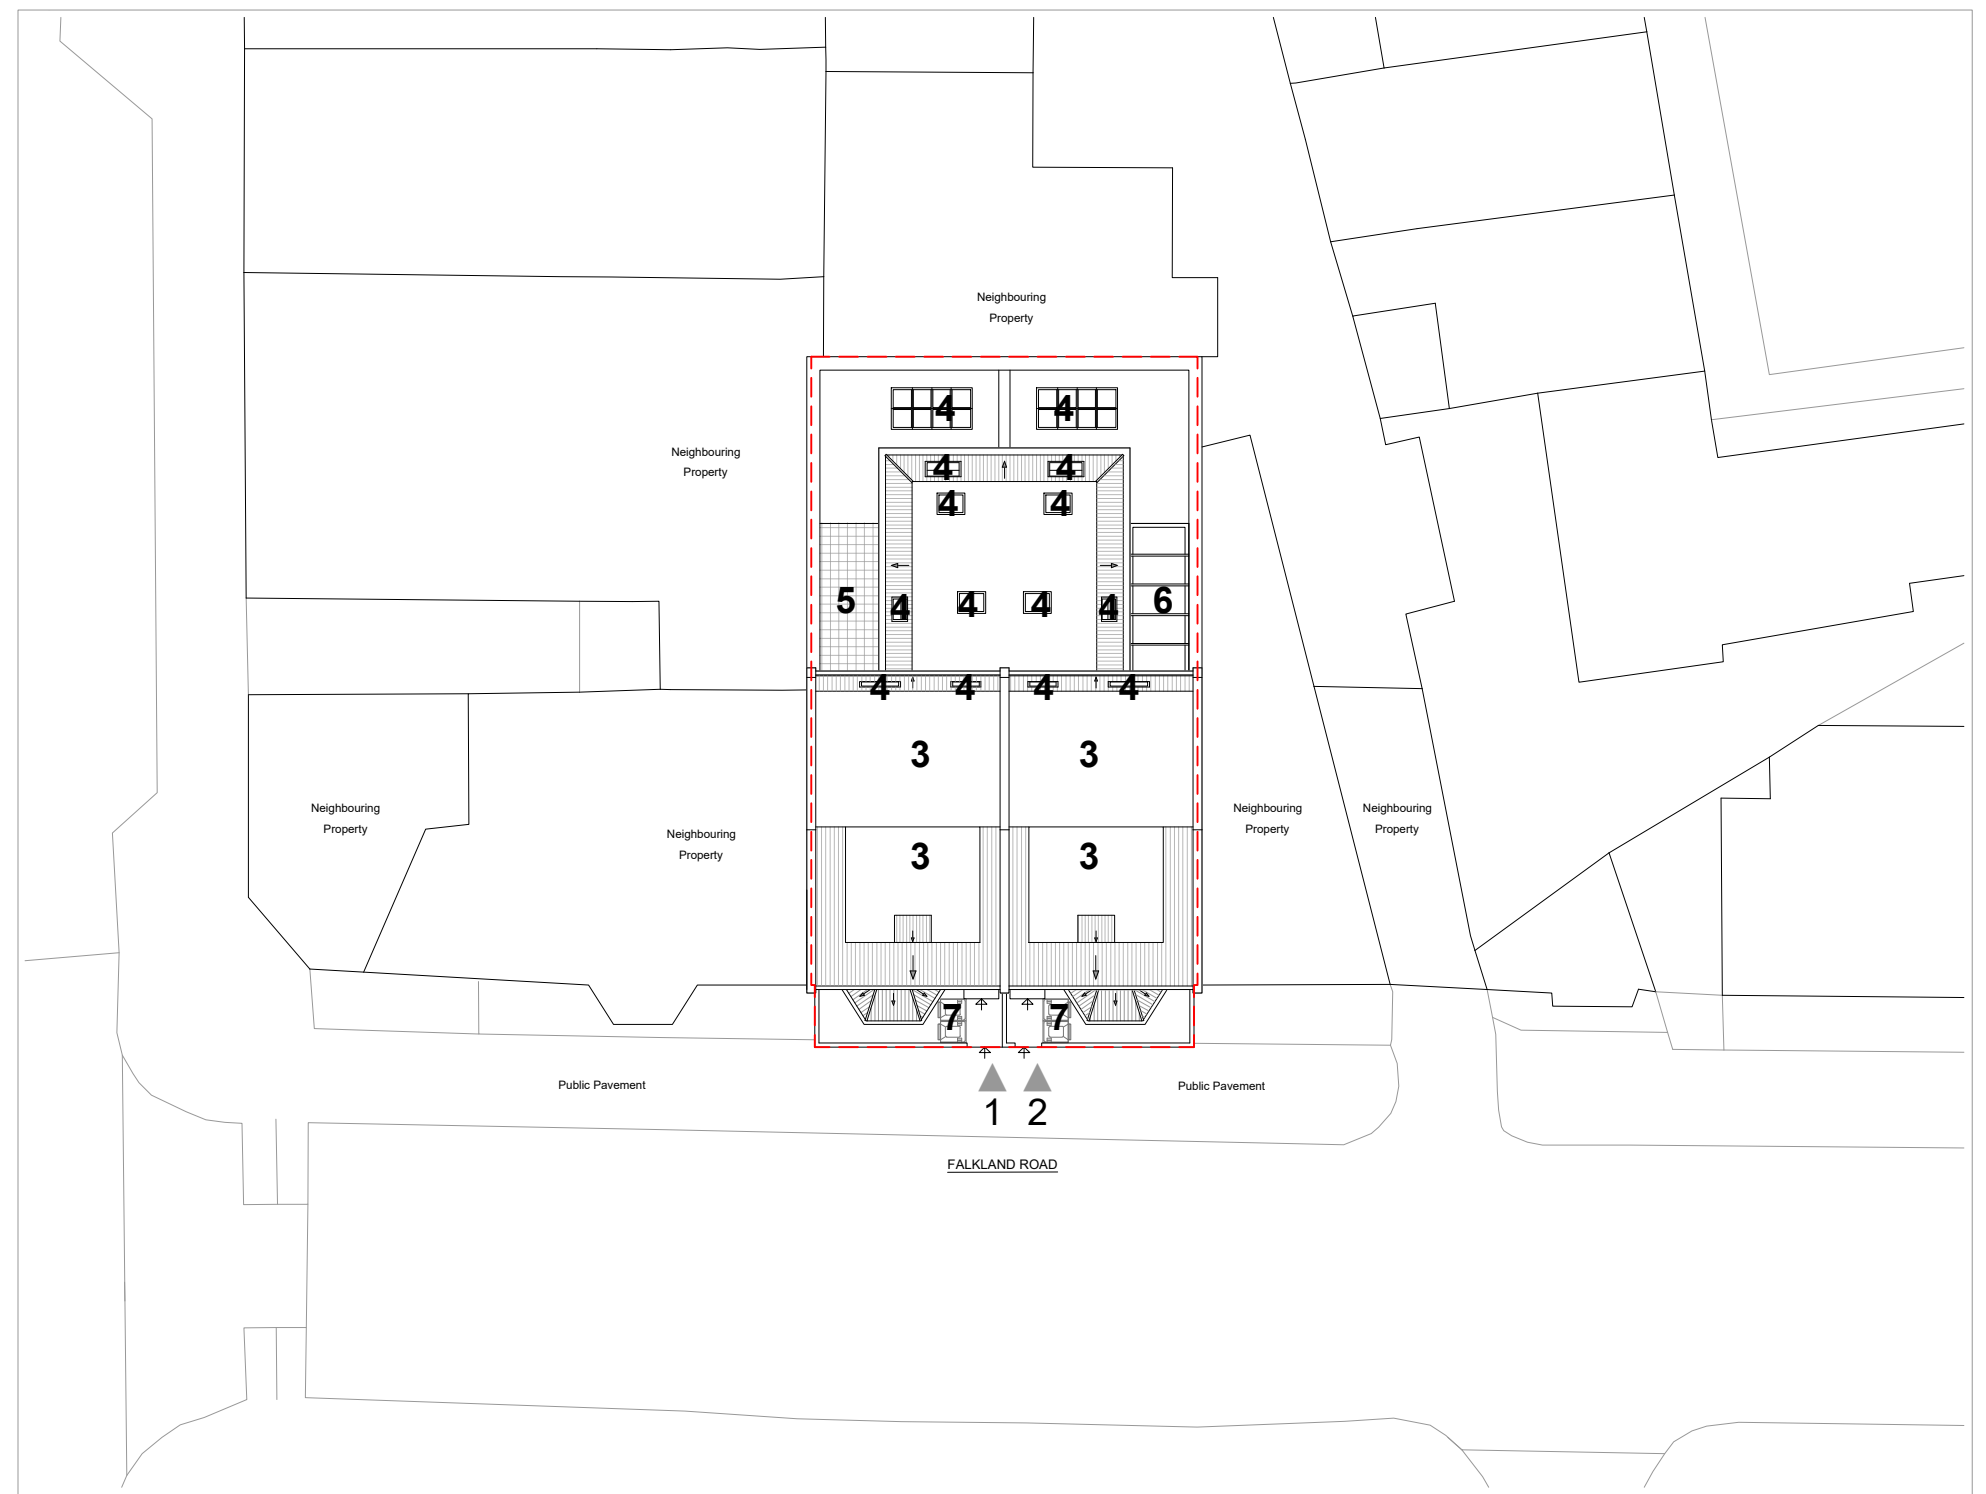



OS Map

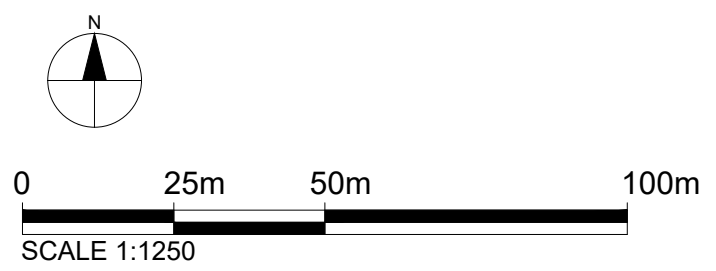

Site Plan

- KEY**
- 1 Entrance Raleigh House
 - 2 Entrance Burton House
 - 3 Dormer
 - 4 Rooflight
 - 5 Courtyard
 - 6 Glazed Panel Roof
 - 7 Bins

Property Boundary

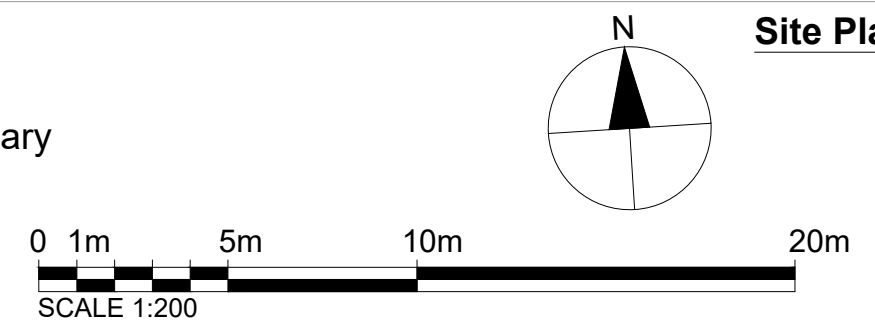

Dimensions Written dimensions to be taken in preference to scaled dimensions. The Contractor is responsible for checking all dimensions before work starts.

Local Authority All work is to be carried out to the requirements, and to the satisfaction of the Local Authority. These drawings are for planning purposes only.

Discrepancies Any discrepancies to be brought to the attention of Drawing And Planning Ltd. Immediately.

REVISIONS					
REV	DATE	DESCRIPTION	BY	CH	

PROJECT TITLE Raleigh House & Burton House	
DATE Mar 2021	REVISION /

DRAWING TITLE Proposed - Location Plans	
CLIENT Harry Angelides	
DRAWING No. RALRO-L301	SCALE @ A3 1:1250 / 1:200

