




GROUND FLOOR PLAN

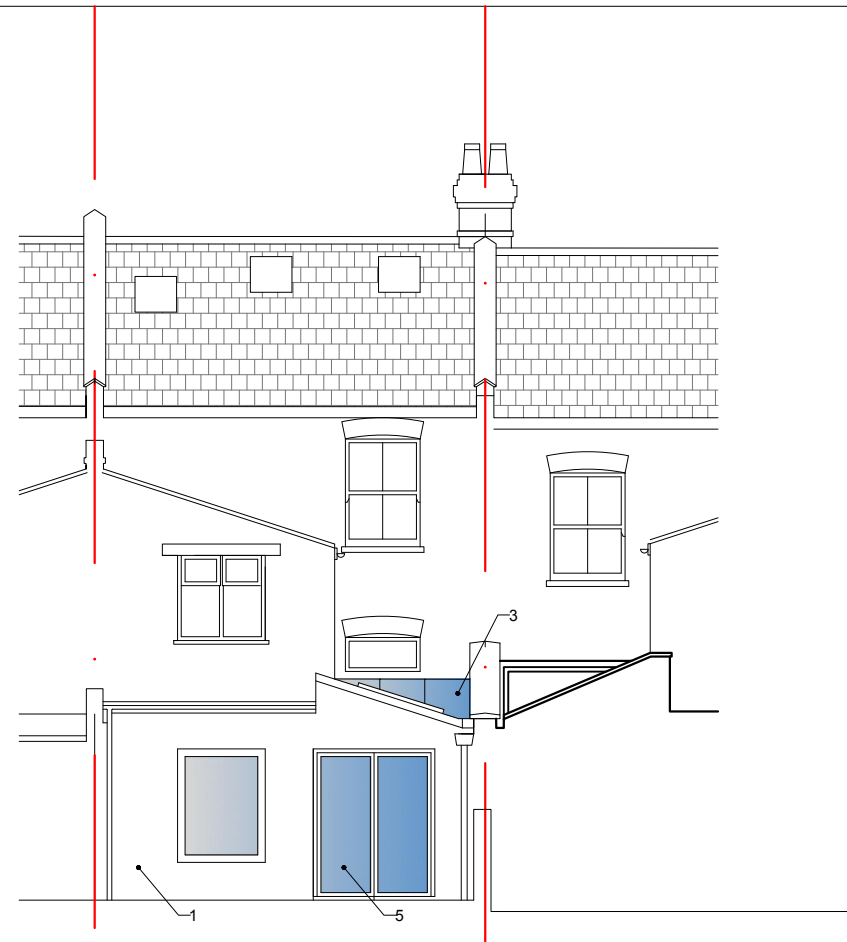

REAR ELEVATION

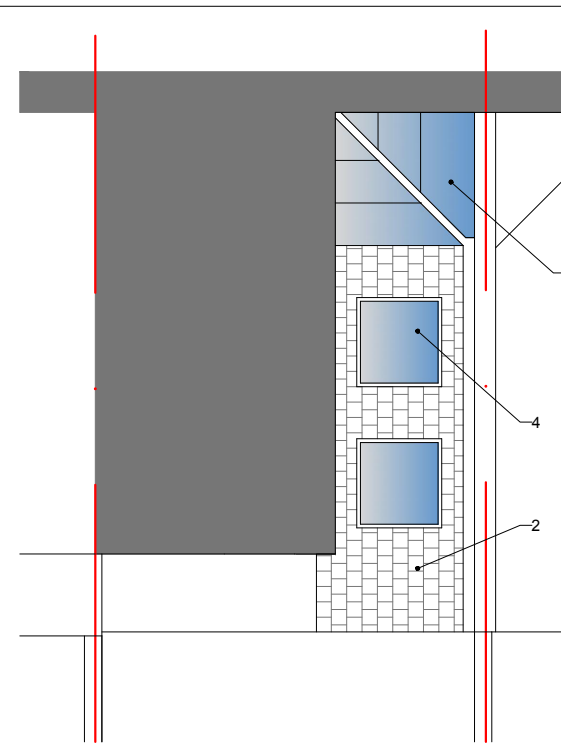

ROOF PLAN

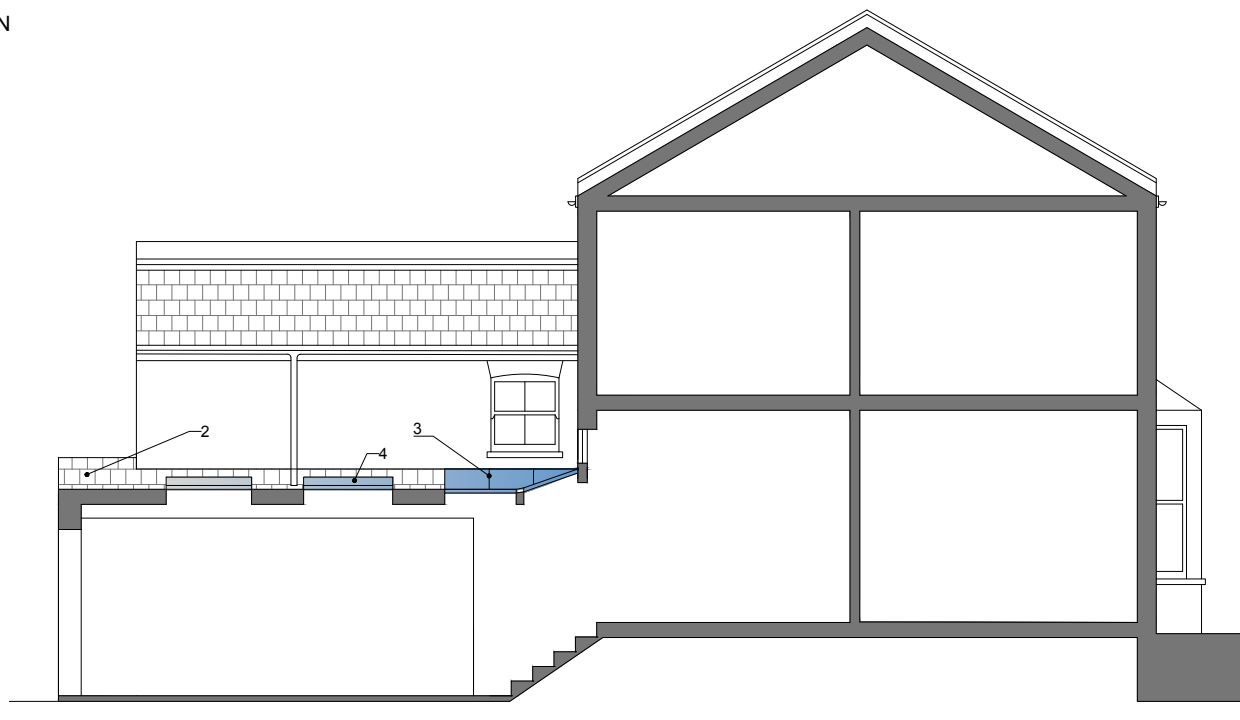

SECTION A-A

1. BRICKWORK TO MATCH EXISTING
2. CEMENT FIBRE SLATE
3. GLAZED ROOF
4. VELUX ROOF WINDOW
5. ALUMINUM FRAMED DOORS/WINDOWS

0 1M 5M

NS SURVEYING & DESIGN

INFO@NSSURVEYORS.CO.UK UNIT 25
 0117 904 4850 BACKFIELDS LANE
 WWW.NSSURVEYORS.CO.UK BRISTOL BS2 8AR

SITE:
 22 TWISDEN ROAD
 LONDON NW5 1DN

TITLE:
 AS PROPOSED

STATUS:
 PLANNING

SCALE: 1:100@A3 DATE: OCTOBER 2020

DWG NO: 126/P2 REV: A