


Do not scale off this drawing.  
Figured dimensions only to be used.



AS EXISTING

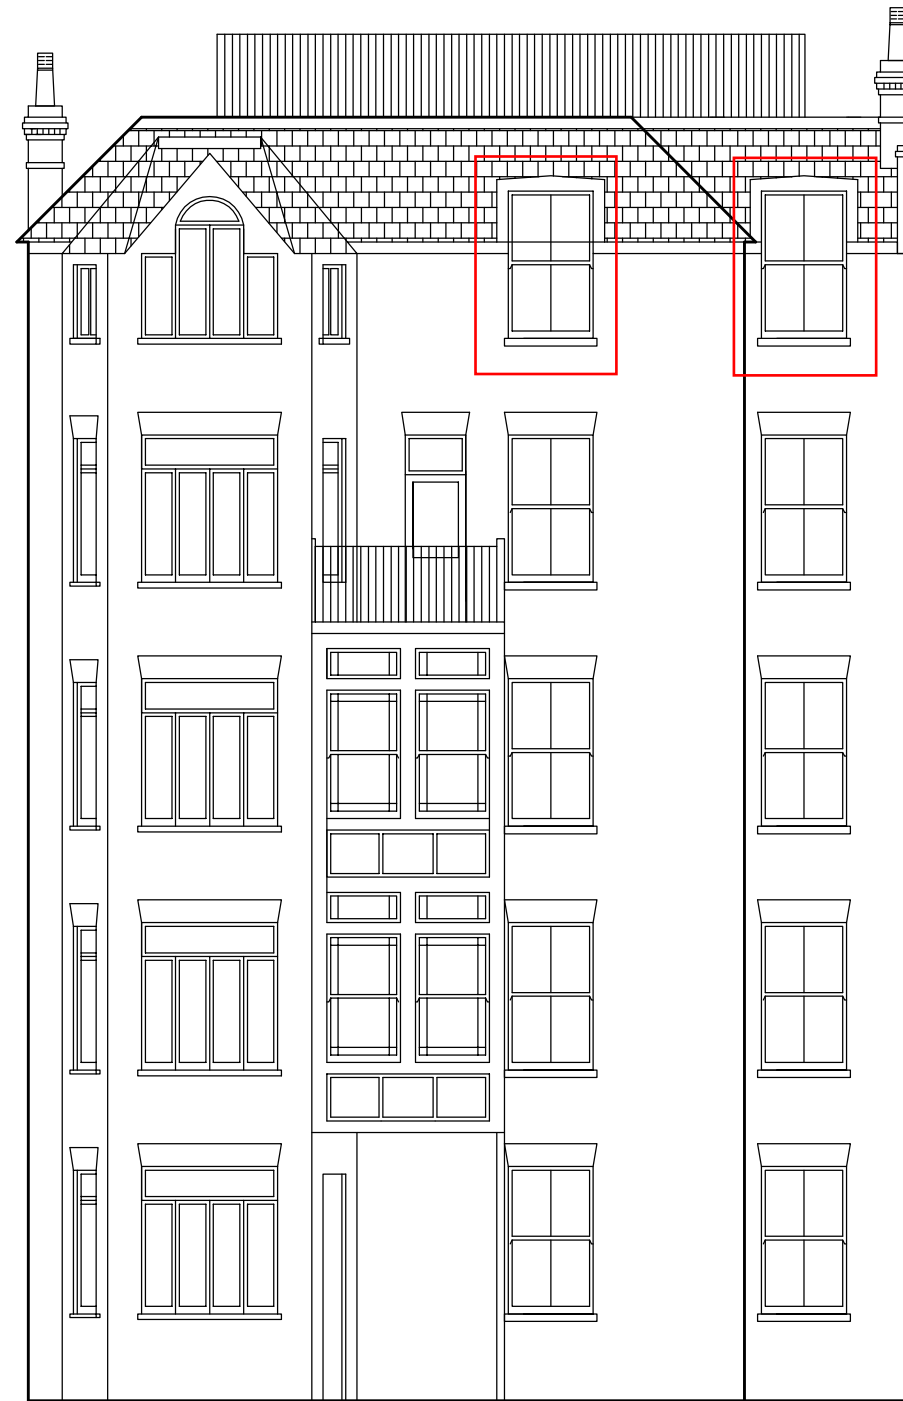

AS PROPOSED

Revision: Date: Notes:

<b>B</b>	15.04.13	Change of design for railings
<b>A</b>	12.04.13	Railings to Front and flank elevation 1m from roof edge

**WATKINSON+COSGRAVE**  
CHARTERED BUILDING SURVEYORS  
CONSULTANT STRUCTURAL ENGINEERS

LINTON HOUSE  
39-51 HIGHGATE ROAD  
LONDON NW5 1RT

Tel: 020 7485 6016 Fax: 020 7284 4058  
Email: info@watcos.co.uk

Site Address:

35 CANFIELD GARDENS  
LONDON NW6 3JN

Drawing Title:

REAR ELEVATION

Date:

FEBRUARY 2013

Scale:

1:100 @ A3

Drawn By:

NS

Drawing No:

4663/P4

Revision No:

**B**