


Ground Floor Plan
As Existing



First Floor Plan
As Existing

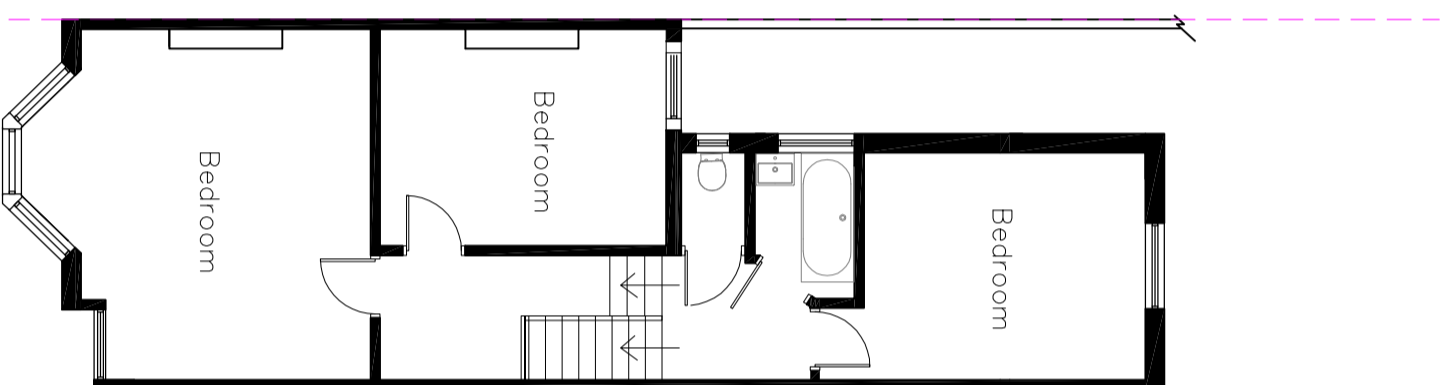

Roof Plan
As Existing



Drawing Title: Existing Floor Plans

Project: Single-Storey Side/Rear Extension

Address: 20 Sumatra Road
NW6 1PU

Revision: Scale: 1:100@A3

Drawing Number: 01-20-EXT

Date: March 2021

PLANNING
OFFICE@DUOSTUDIOARCHITECTURE.COM

Duo Studio
architecture & interiors