




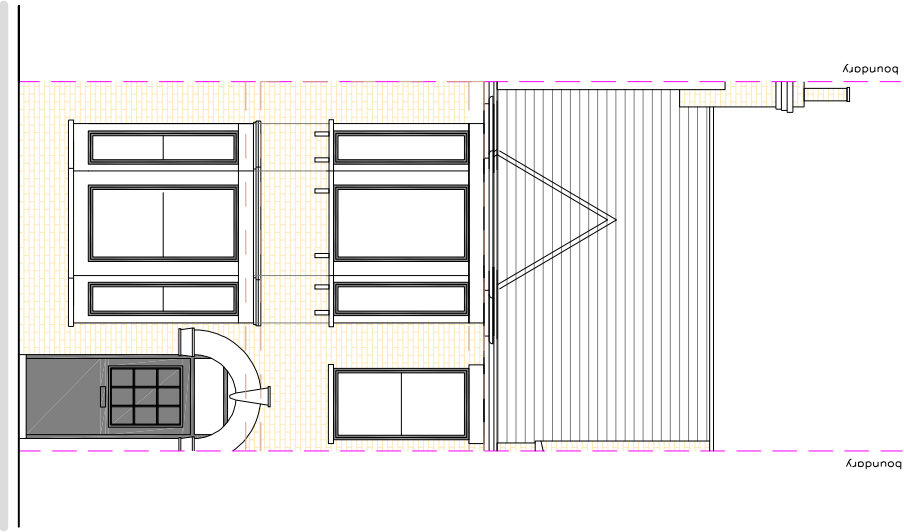


Front Elevation
As Proposed

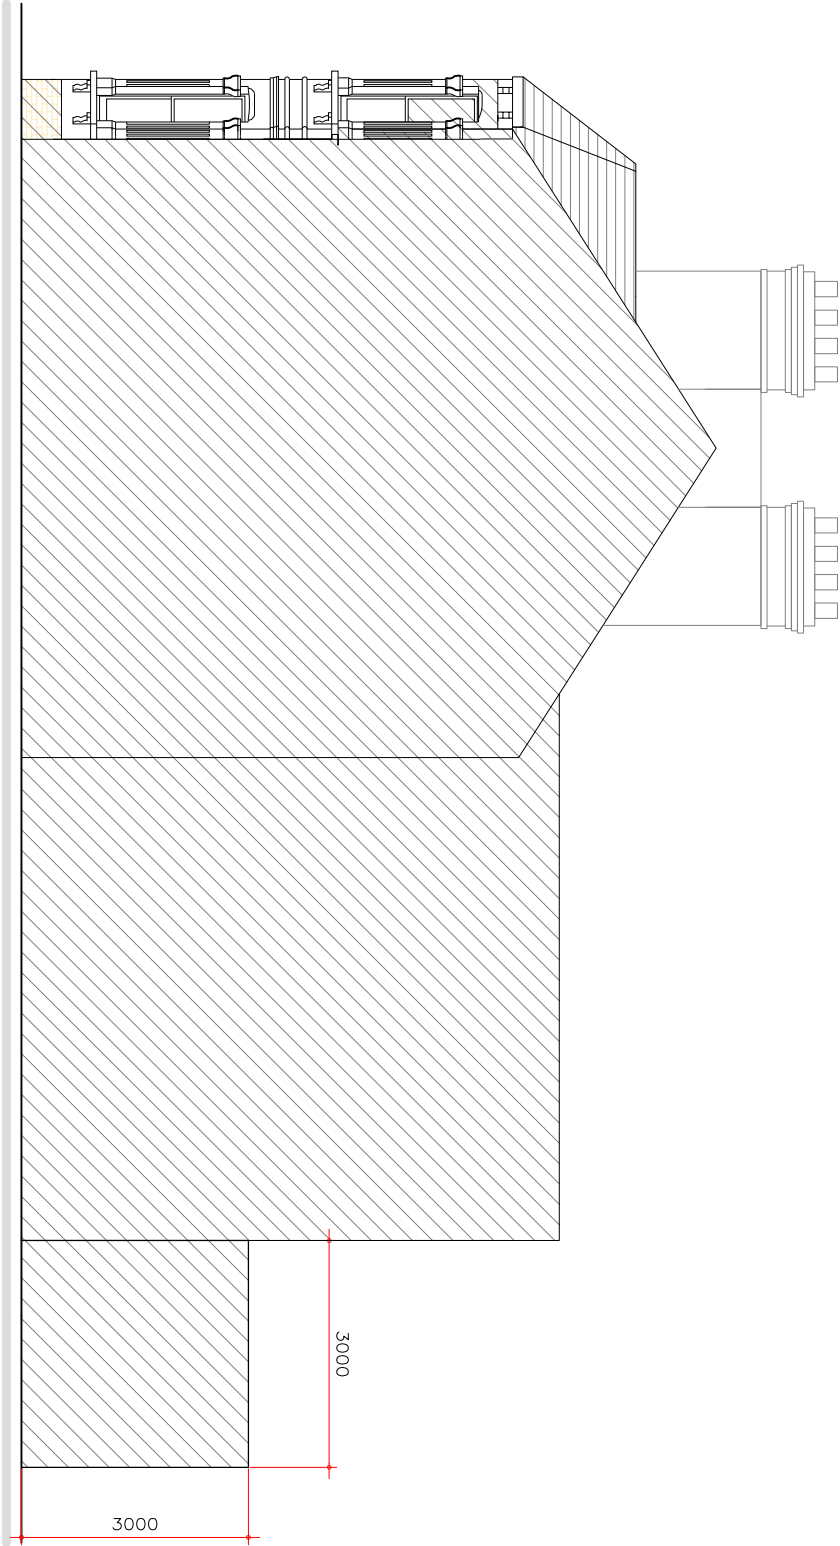

Side Elevation
As Proposed

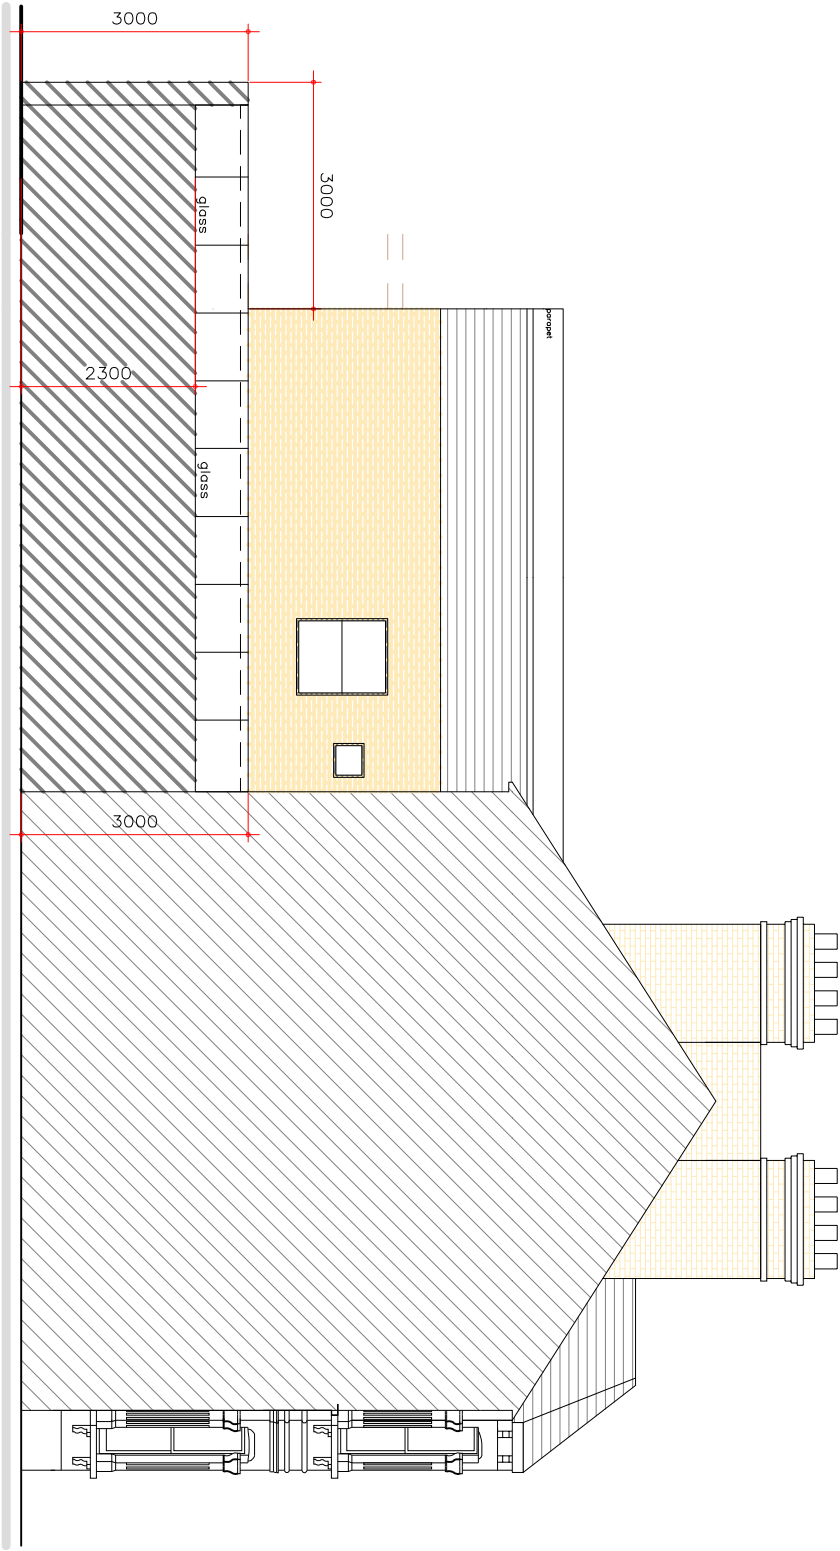

Side Elevation
As Proposed

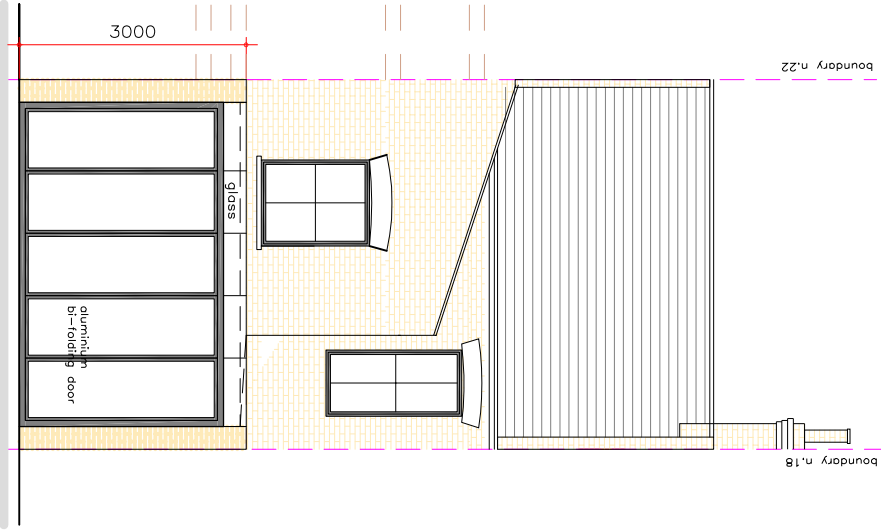

Rear Elevation
As Proposed



Drawing Title: Proposed Elevations		Address: 20 Sumatra Road NW6 1PU		Revision:	
Project: Single-Storey Rear Extension		Drawing Number: 04-20-EXT		Scale: 1:100@A3	
		Date: March 2021			