



Ground Floor Plan

As Proposed

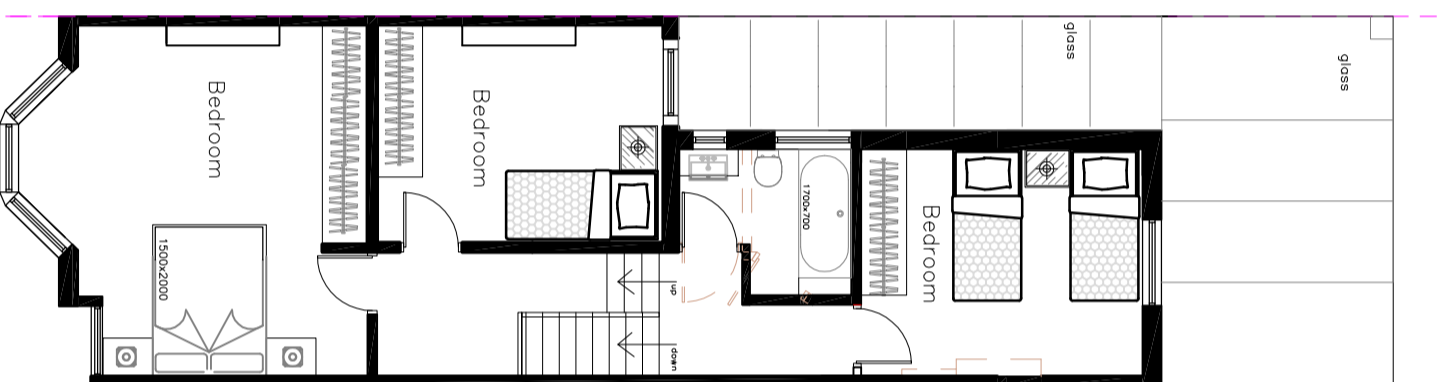


First Floor Plan

As Proposed

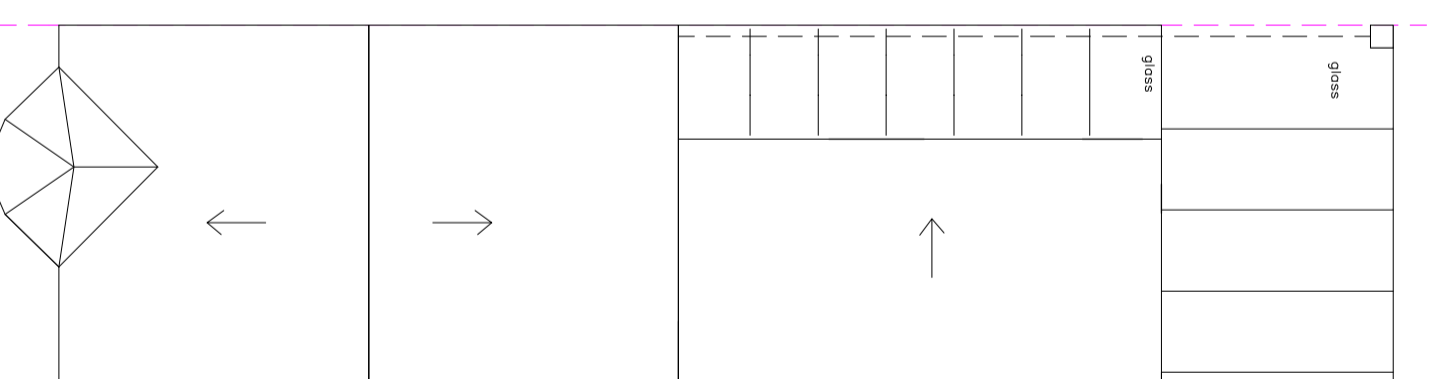

Roof Plan

As Proposed

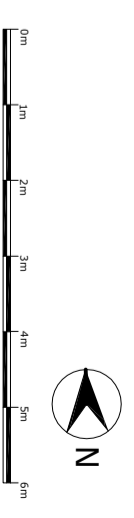

Drawing Title:
Proposed Floor Plans

Project:
Single-Storey Rear Extension

Address:
20 Sumatra Road
NW6 1PU

Drawing Number:
03-20-EXT

Revision:

Scale:
1:100@A3

Date:
March 2021

PLANNING
OFFICE@DUOSTUDIOARCHITECTURE.COM

Duo Studio
ARCHITECTURE & INTERIORS