




Front Elevation
As Existing

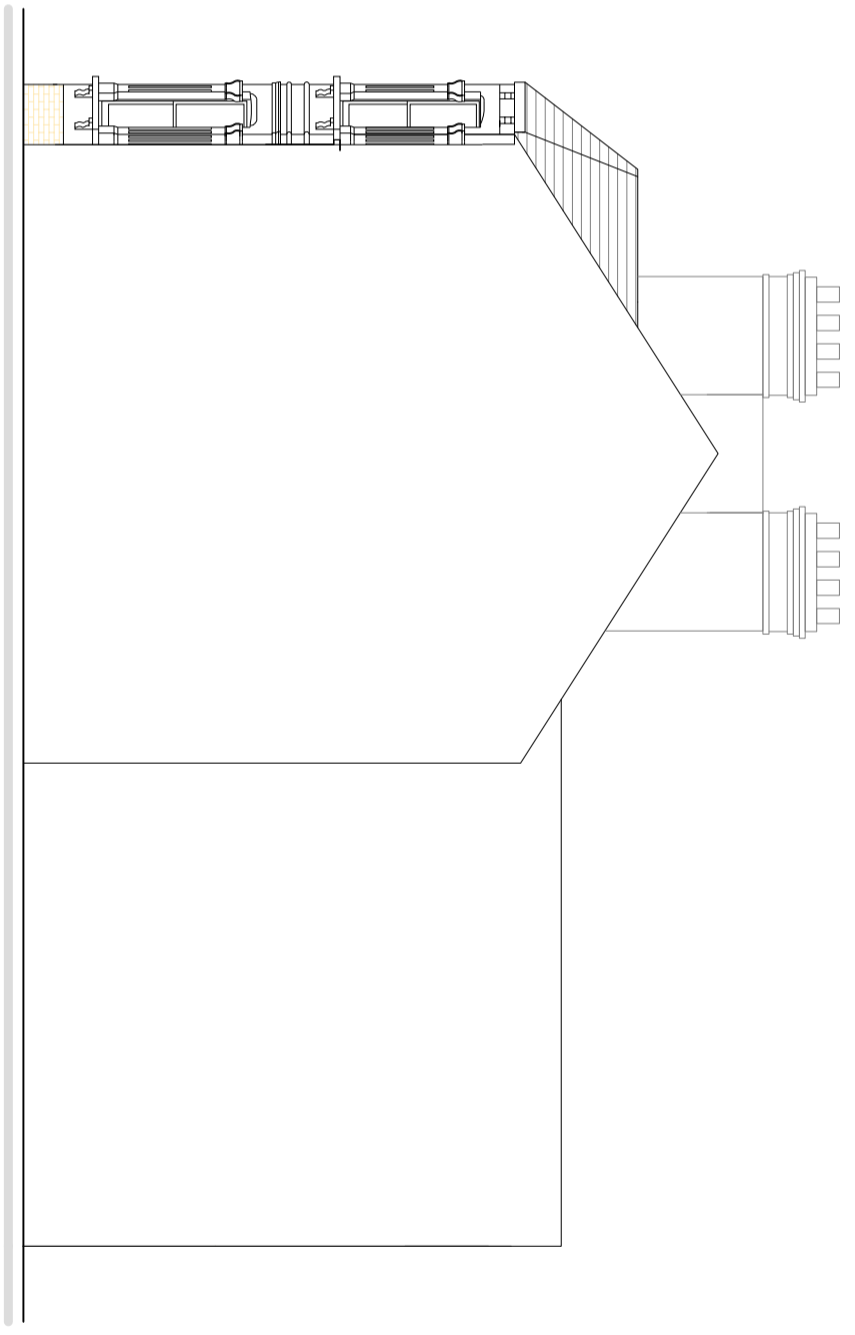

Side Elevation
As Existing

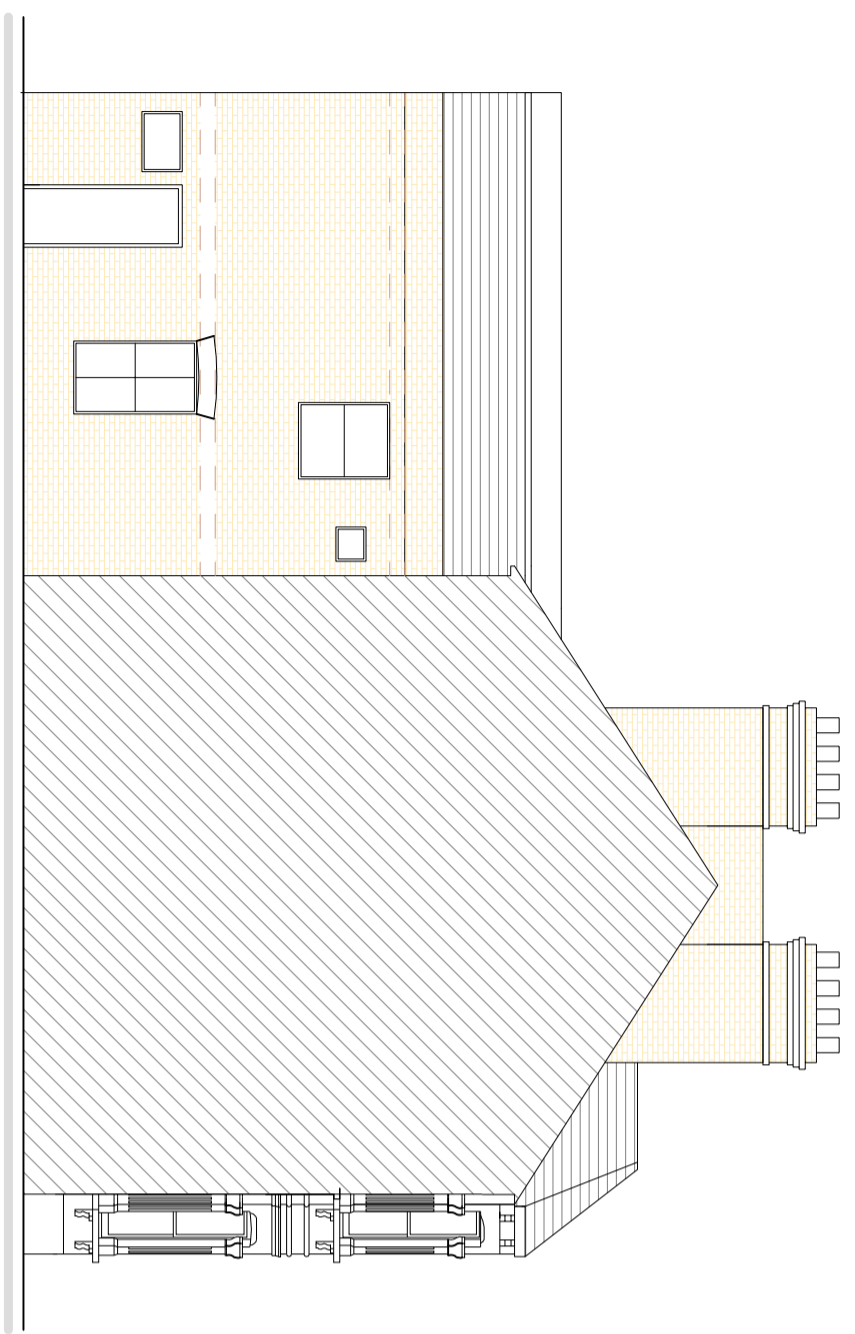

Side Elevation
As Existing

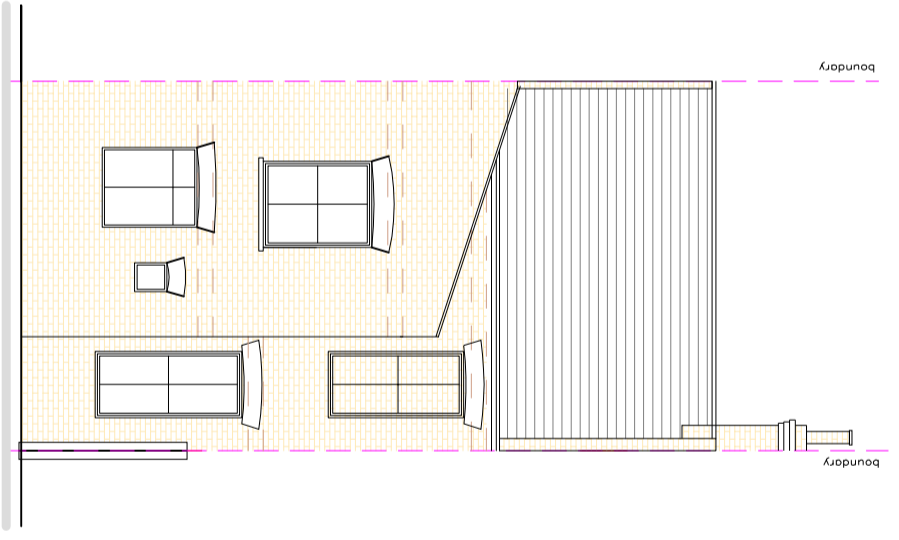

Rear Elevation
As Existing



Drawing Title: Existing Elevations		Address: 20 Sunatra Road NW6 1PU		Revision:	
Project: Rear Dormer Window		Drawing Number: 20-02-LT		Scale: 1:100@A3	
PLANNING OFFICE@DUOSTUDIOARCHITECTURE.COM		Duo Studio architecture & interiors		Date: March 2021	