

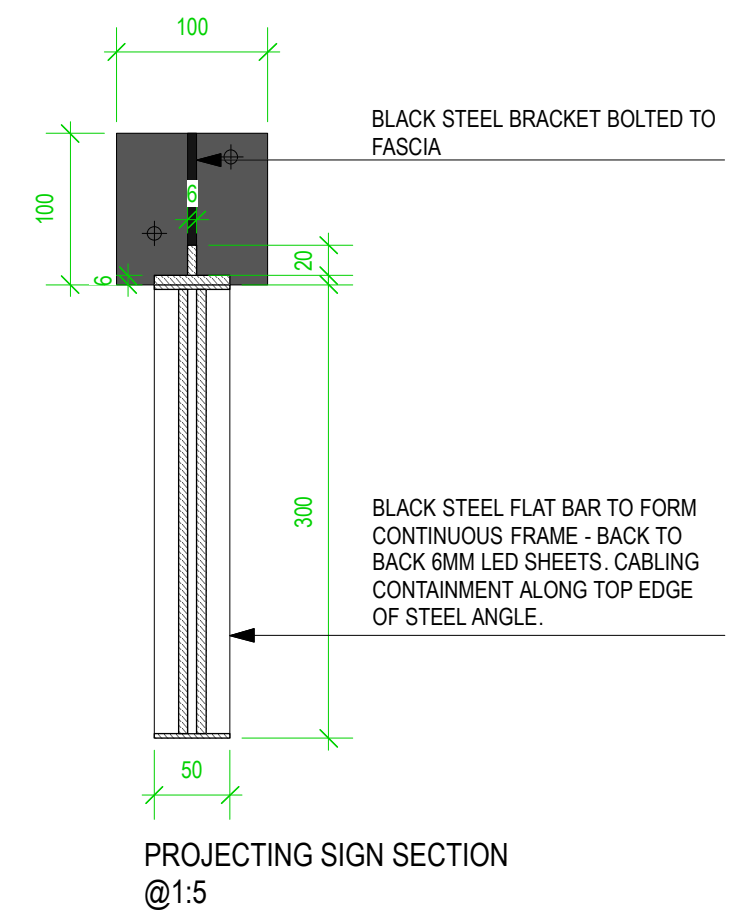


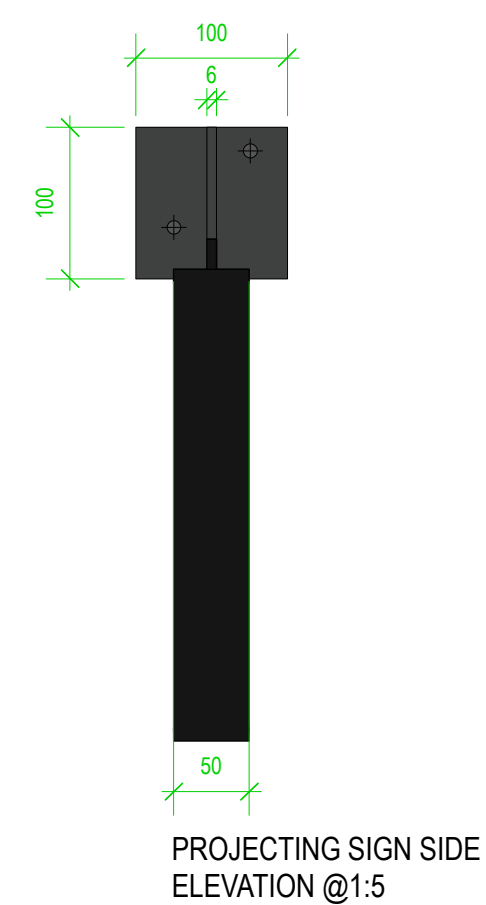


SHOPFRONT ELEVATION

KEY

1. WINDOW VINYL TO INSIDE FACE OF GLASS
2. WINDOW VINYL MANIFESTATION TO INSIDE FACE OF GLASS
3. WINDOW VINYL TO INSIDE FACE OF GLASS
4. BLADE SIGN IN LINE WITH SIGNAGE STRATEGY - REFER TO 1 : 5 DETAILS BELOW
5. VINYL LETTERING ON BLANK PANEL
6. LED NEON 'FIGHT TOGETHER' SUSPENDED FROM CEILING ON THE INSIDE OF GLAZING
7. VINYL OPENING TIMES ON INSIDE FACE OF GLASS
8. WALL LIGHT
9. BLACK ALUMINIUM WARM WHITE LED STRIP3

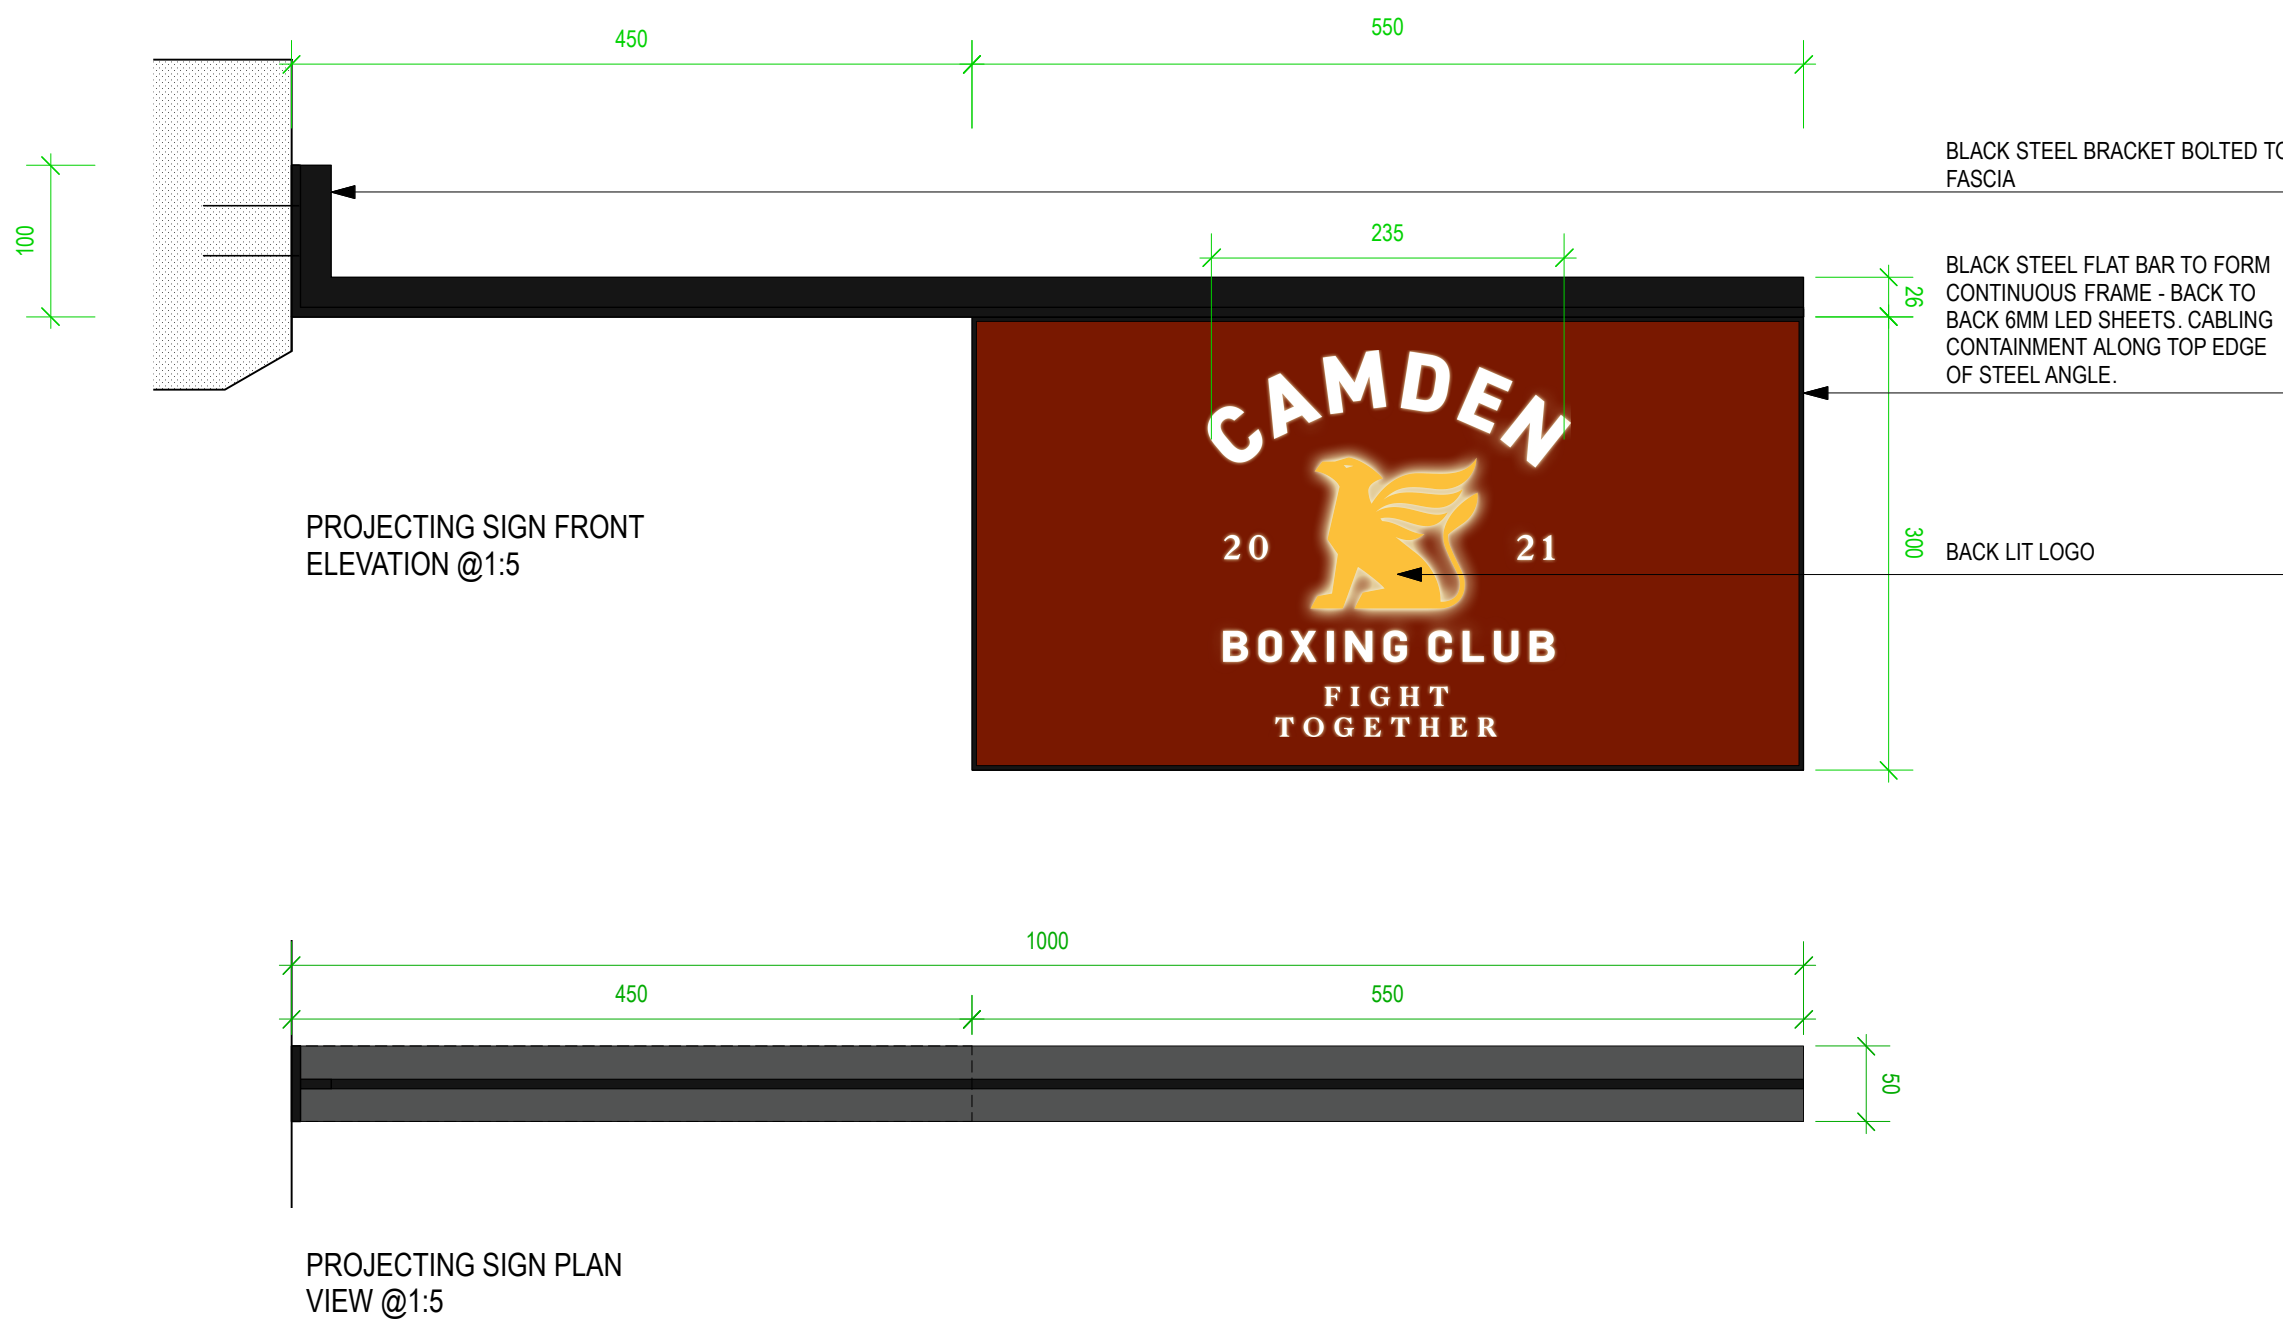

 BOX 9 DESIGN LTD CAROLINE@BOX-9.CO.UK +44 7803 800777			
PROJECT	HAWLEY WHARF BOXING GYM		
DRAWING TITLE	Proposed Shopfront		
SCALE	1:25 @ A2 , 1:50 @ A3		
DRAWING NO.	2014.1-SP-310	DATE CREATED	FEB 2021
REVISION DATE		REVISION	F
DO NOT SCALE FROM DRAWING. ALL DIMS TO BE CHECKED ON SITE. REPORT OMISSIONS AND DISCREPANCIES TO THE DESIGNER IMMEDIATELY.			