




**1a**  
1:20  
**ACOUSTIC FENCE**  
PLAN

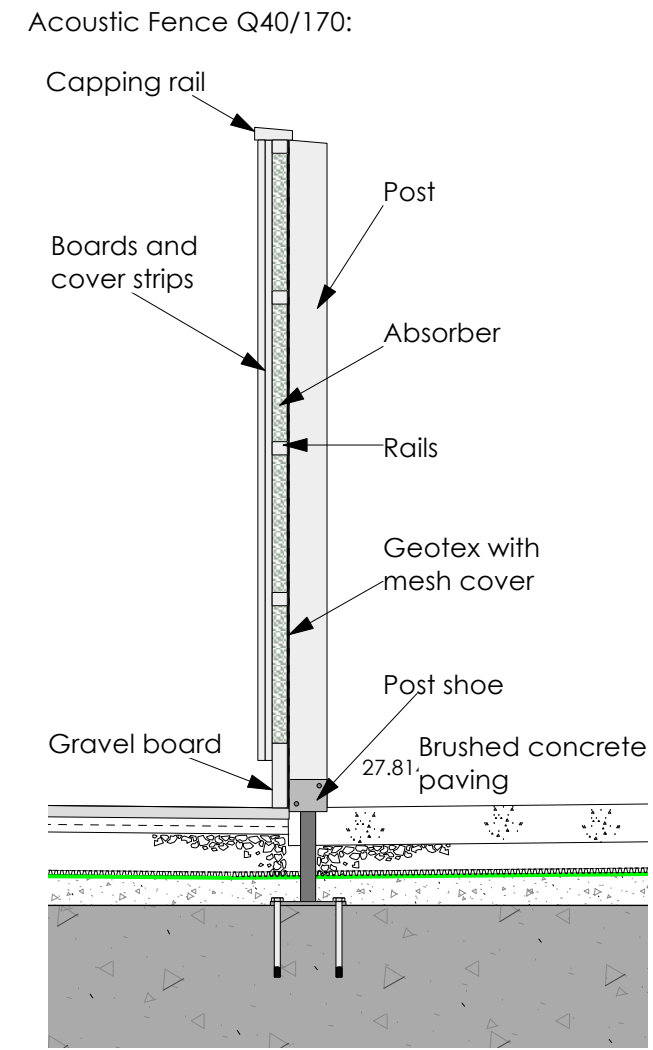

**1c**  
1:20  
**ACOUSTIC FENCE**  
SECTION - POST SHOE

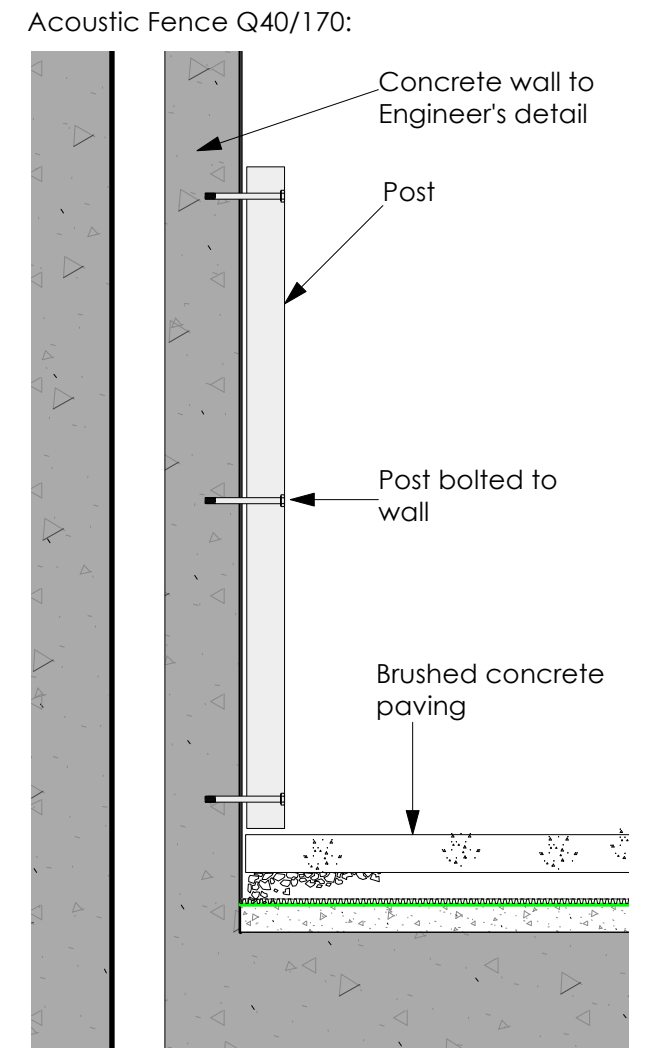

**1d**  
1:20  
**ACOUSTIC FENCE**  
SECTION - WALL FIXING

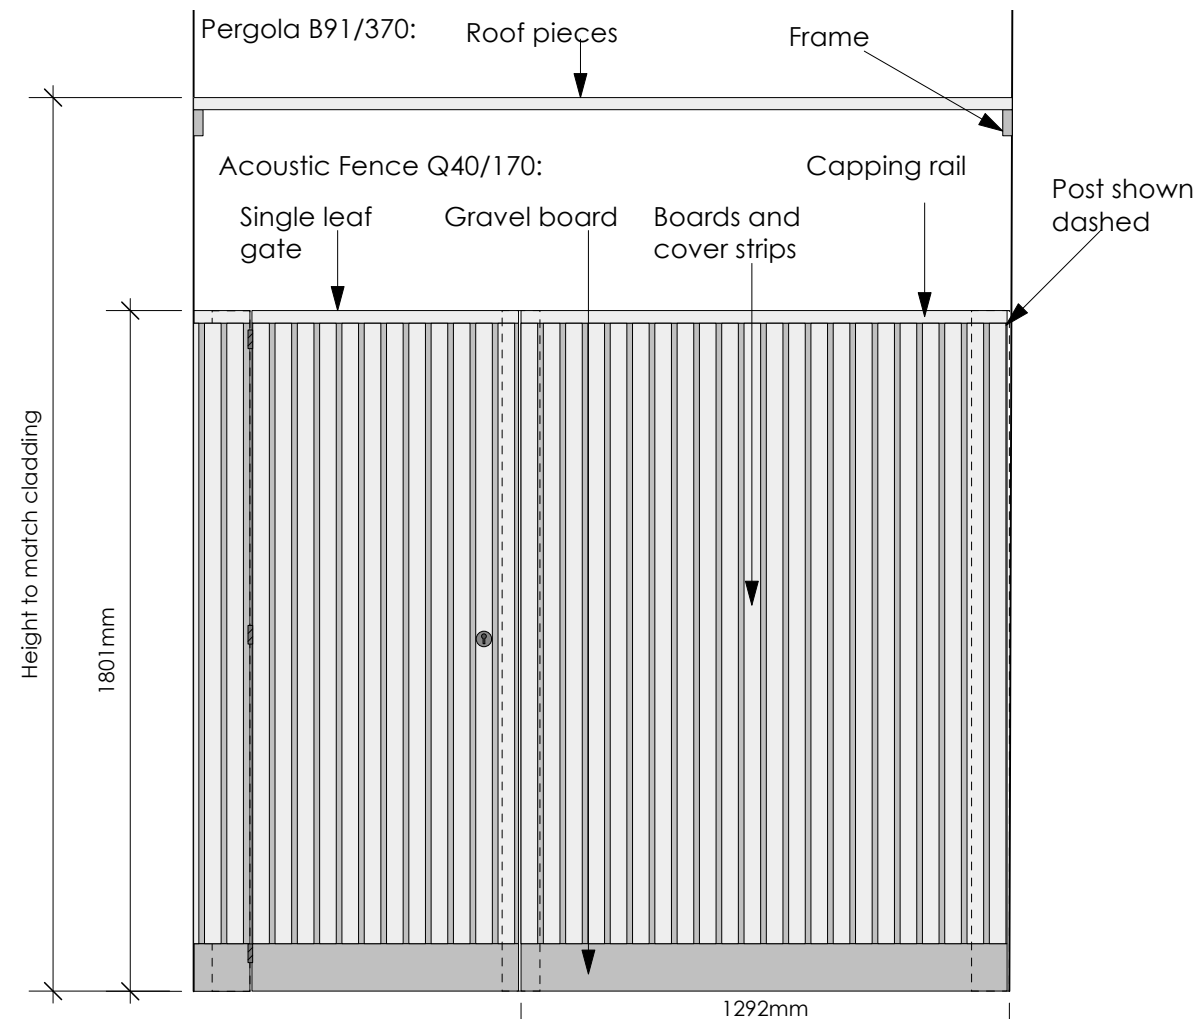

**1b**  
1:20  
**ACOUSTIC FENCE**  
FRONT ELEVATION

**18-22 HAVERSTOCK HILL**  
FOR VABEL

**Acoustic Fence**

**DWG NO: 4209/D19 REV NO:**

Scale: 1:20 @A3 Date: 05/02/2021 Status: Information

LIVINGSTON EYRE ASSOCIATES  
UNIT SEVEN 16 HOXTON SQUARE LONDON N1 6NT  
tel 020 7247 8911 www.livingstoneyre.co.uk  
landscape architects and urban designers