



Acoustic Enclosure
Q40/171:

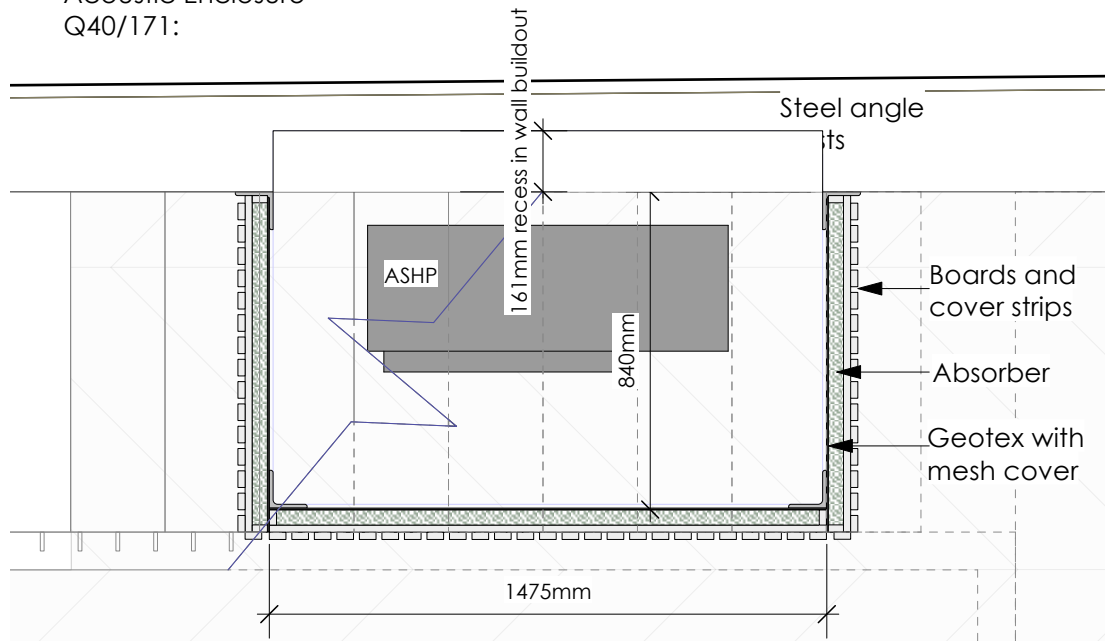


1a ACOUSTIC ENCLOSURE 0.01
1:20 PLAN

Acoustic Enclosure
Q40/171:

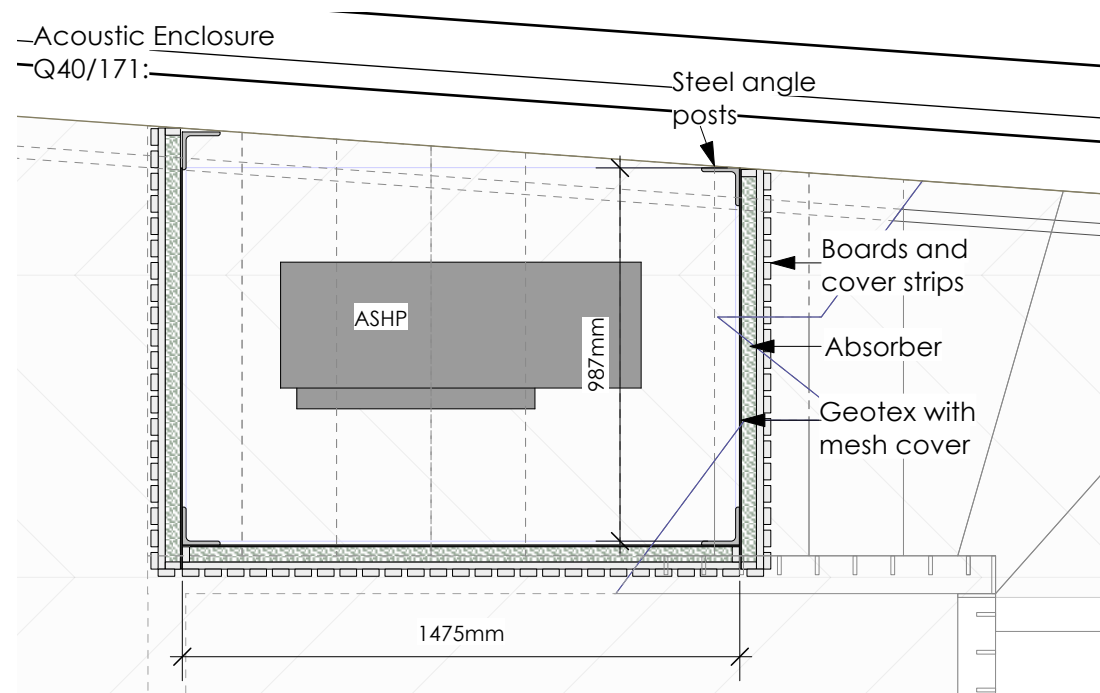


2a ACOUSTIC ENCLOSURE 0.02
1:20 PLAN

Acoustic Enclosure
Q40/171:

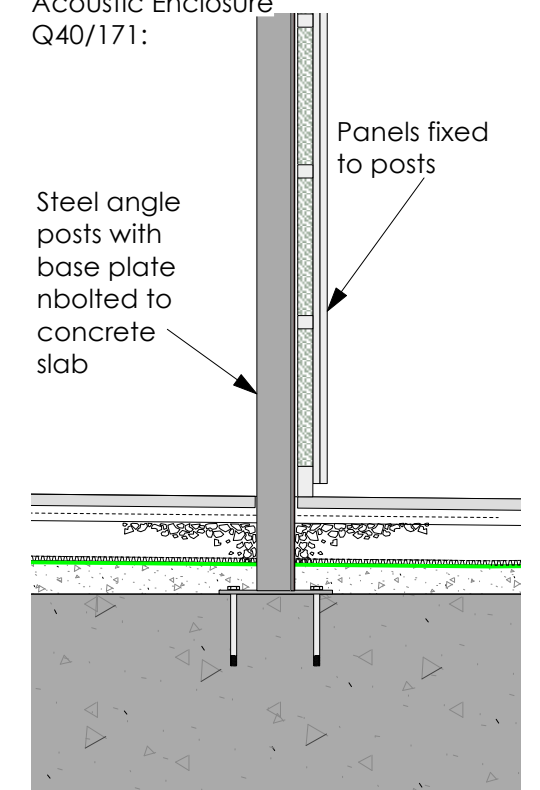


3 ACOUSTIC ENCLOSURE
1:20 TYPICAL POST FIXING

Acoustic Enclosure
Q40/171:

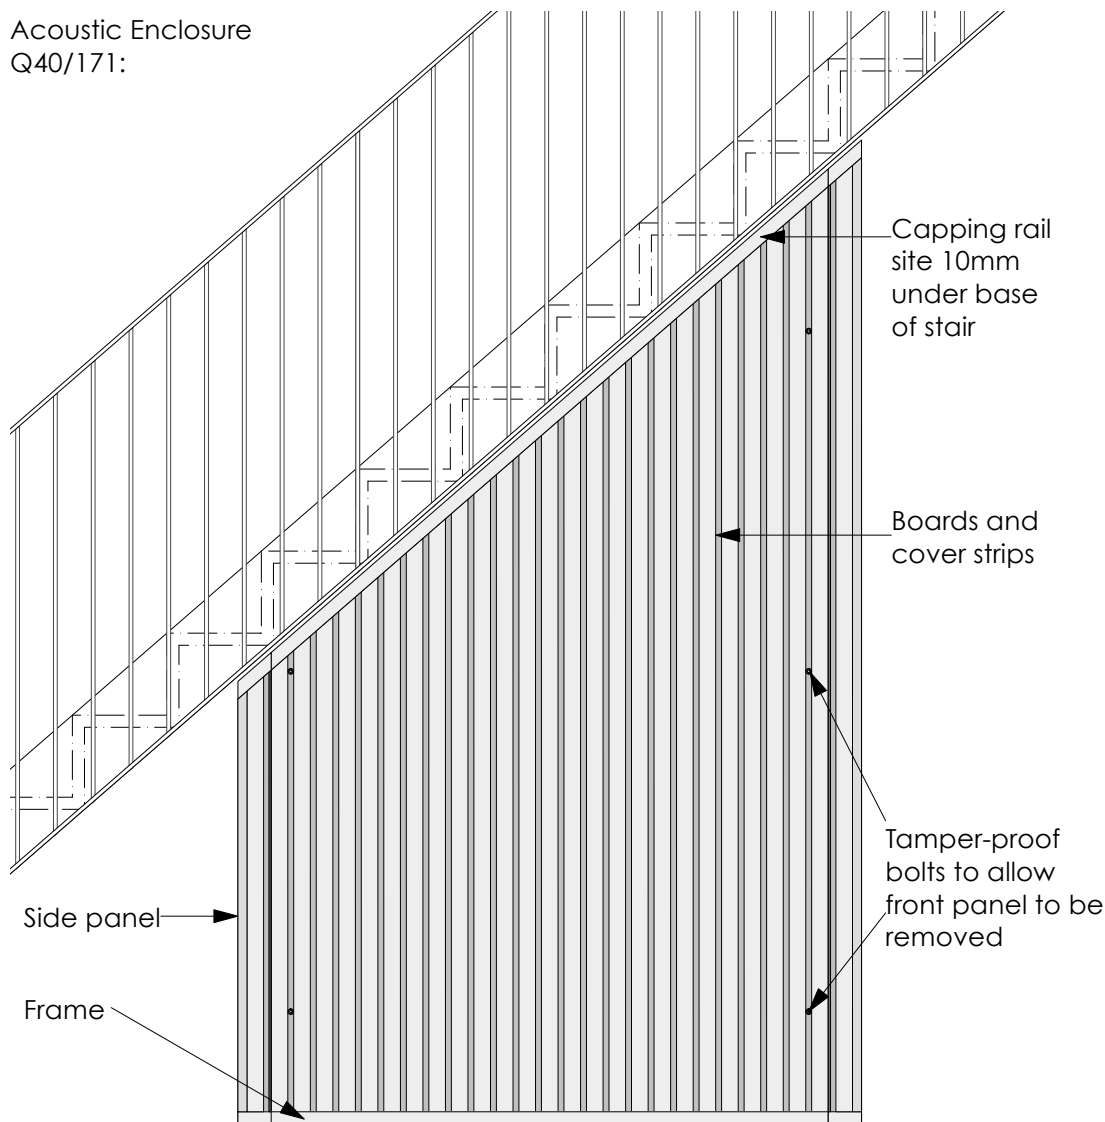

1b ACOUSTIC ENCLOSURE 0.01
1:20 FRONT ELEVATION

Acoustic Enclosure
Q40/171:

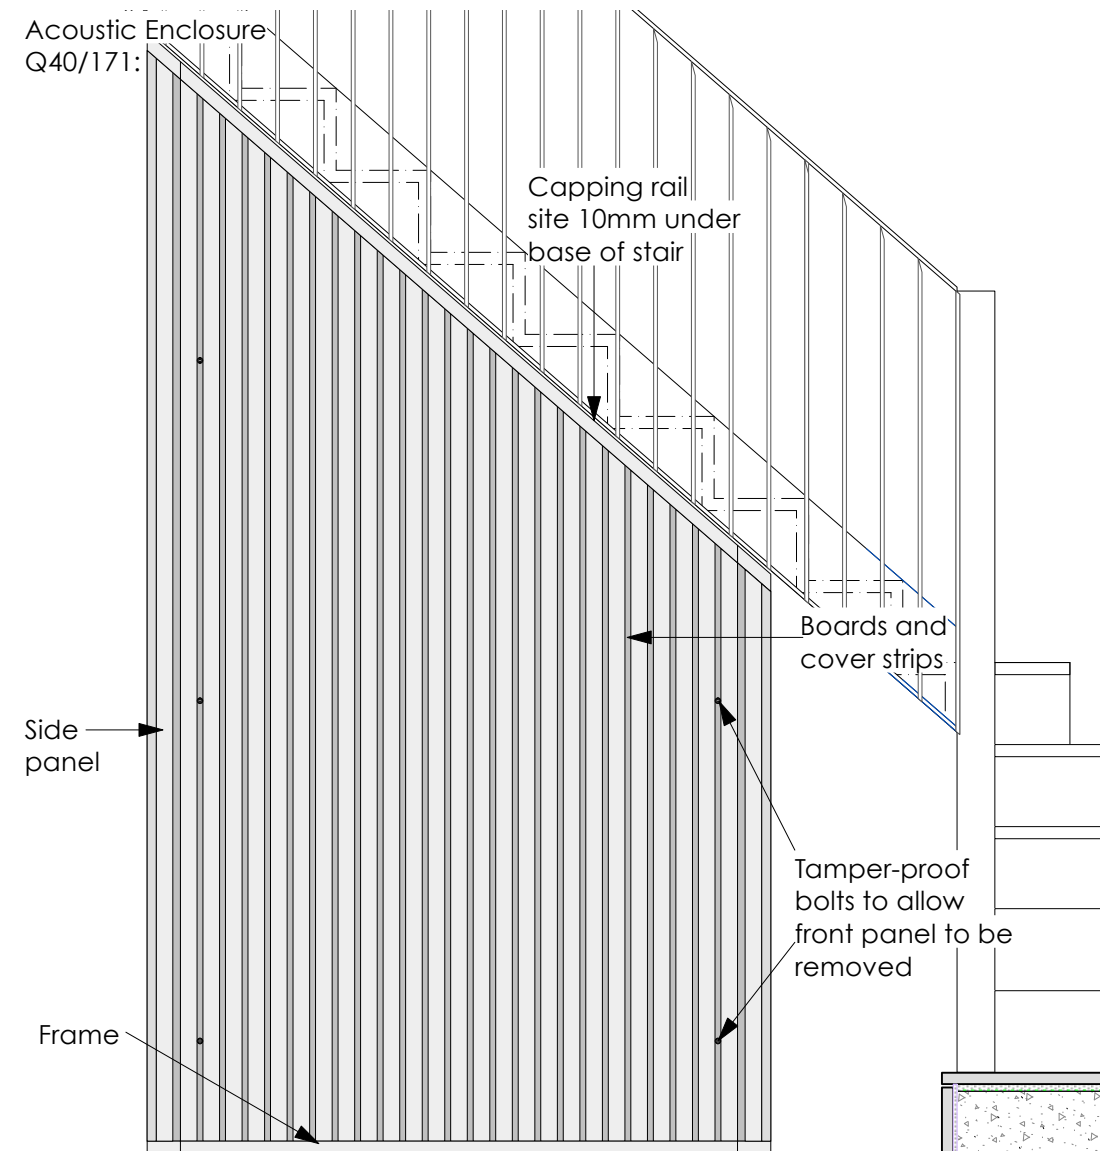

2b ACOUSTIC ENCLOSURE 0.02
1:20 FRONT ELEVATION

18-22 HAVERSTOCK HILL
FOR VABEL

Acoustic Enclosures

DWG NO: 4209/D20 REV NO:

Scale: 1:20 @A3 Date: 05/02/2021 Status: Information

LIVINGSTON EYRE ASSOCIATES
UNIT SEVEN 16 HOXTON SQUARE LONDON N1 6NT
tel 020 7247 8911 www.livingstoneyre.co.uk
landscape architects and urban designers