


No. 64

GOODGE STREET No. 62

EXISTING 2ND FLOOR SUMMARY

F1	29.7sqm GIA	1 BED 1 BATHROOM
F2	62.4sqm GIA	2 BED 1 SHOWER
92.1sqm GIA TOTAL		

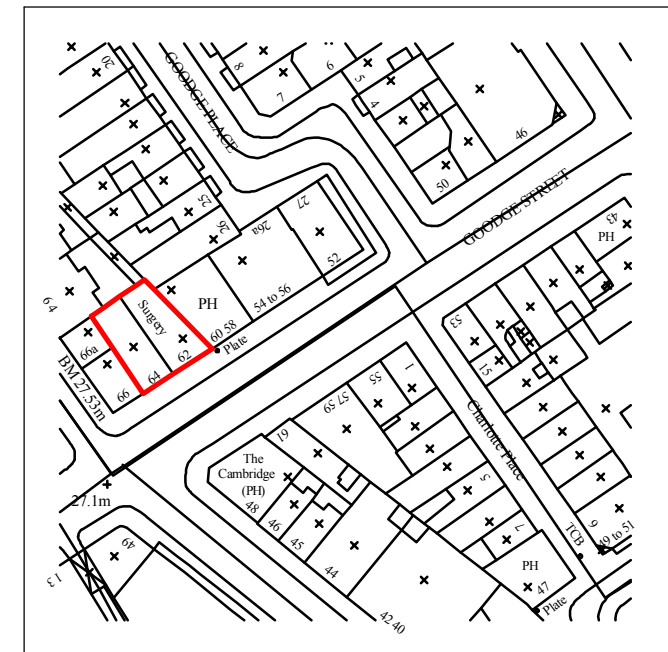

NOTES:

ALL SCALES/DIMENSIONS FOR PLANNING PURPOSES ONLY.

LOCATION PLAN @ 1:1250 SCALE & NORTH UP^.

DRAWING TITLE

**Second Floor Plan
as Existing**

ADDRESS

62-64 Goodge Street London W1

PROJECT NAME

Change of Use

DATE

Apr. '13

SCALE

1:50 @ A3

CLIENT

Shaftesbury Charlotte Street Ltd


DRAWING NO.

20215-03



1 SANDWICH STREET
LONDON WC1H 9PF

Tel: (020) 7391 7100 Fax: (020) 7391 7121

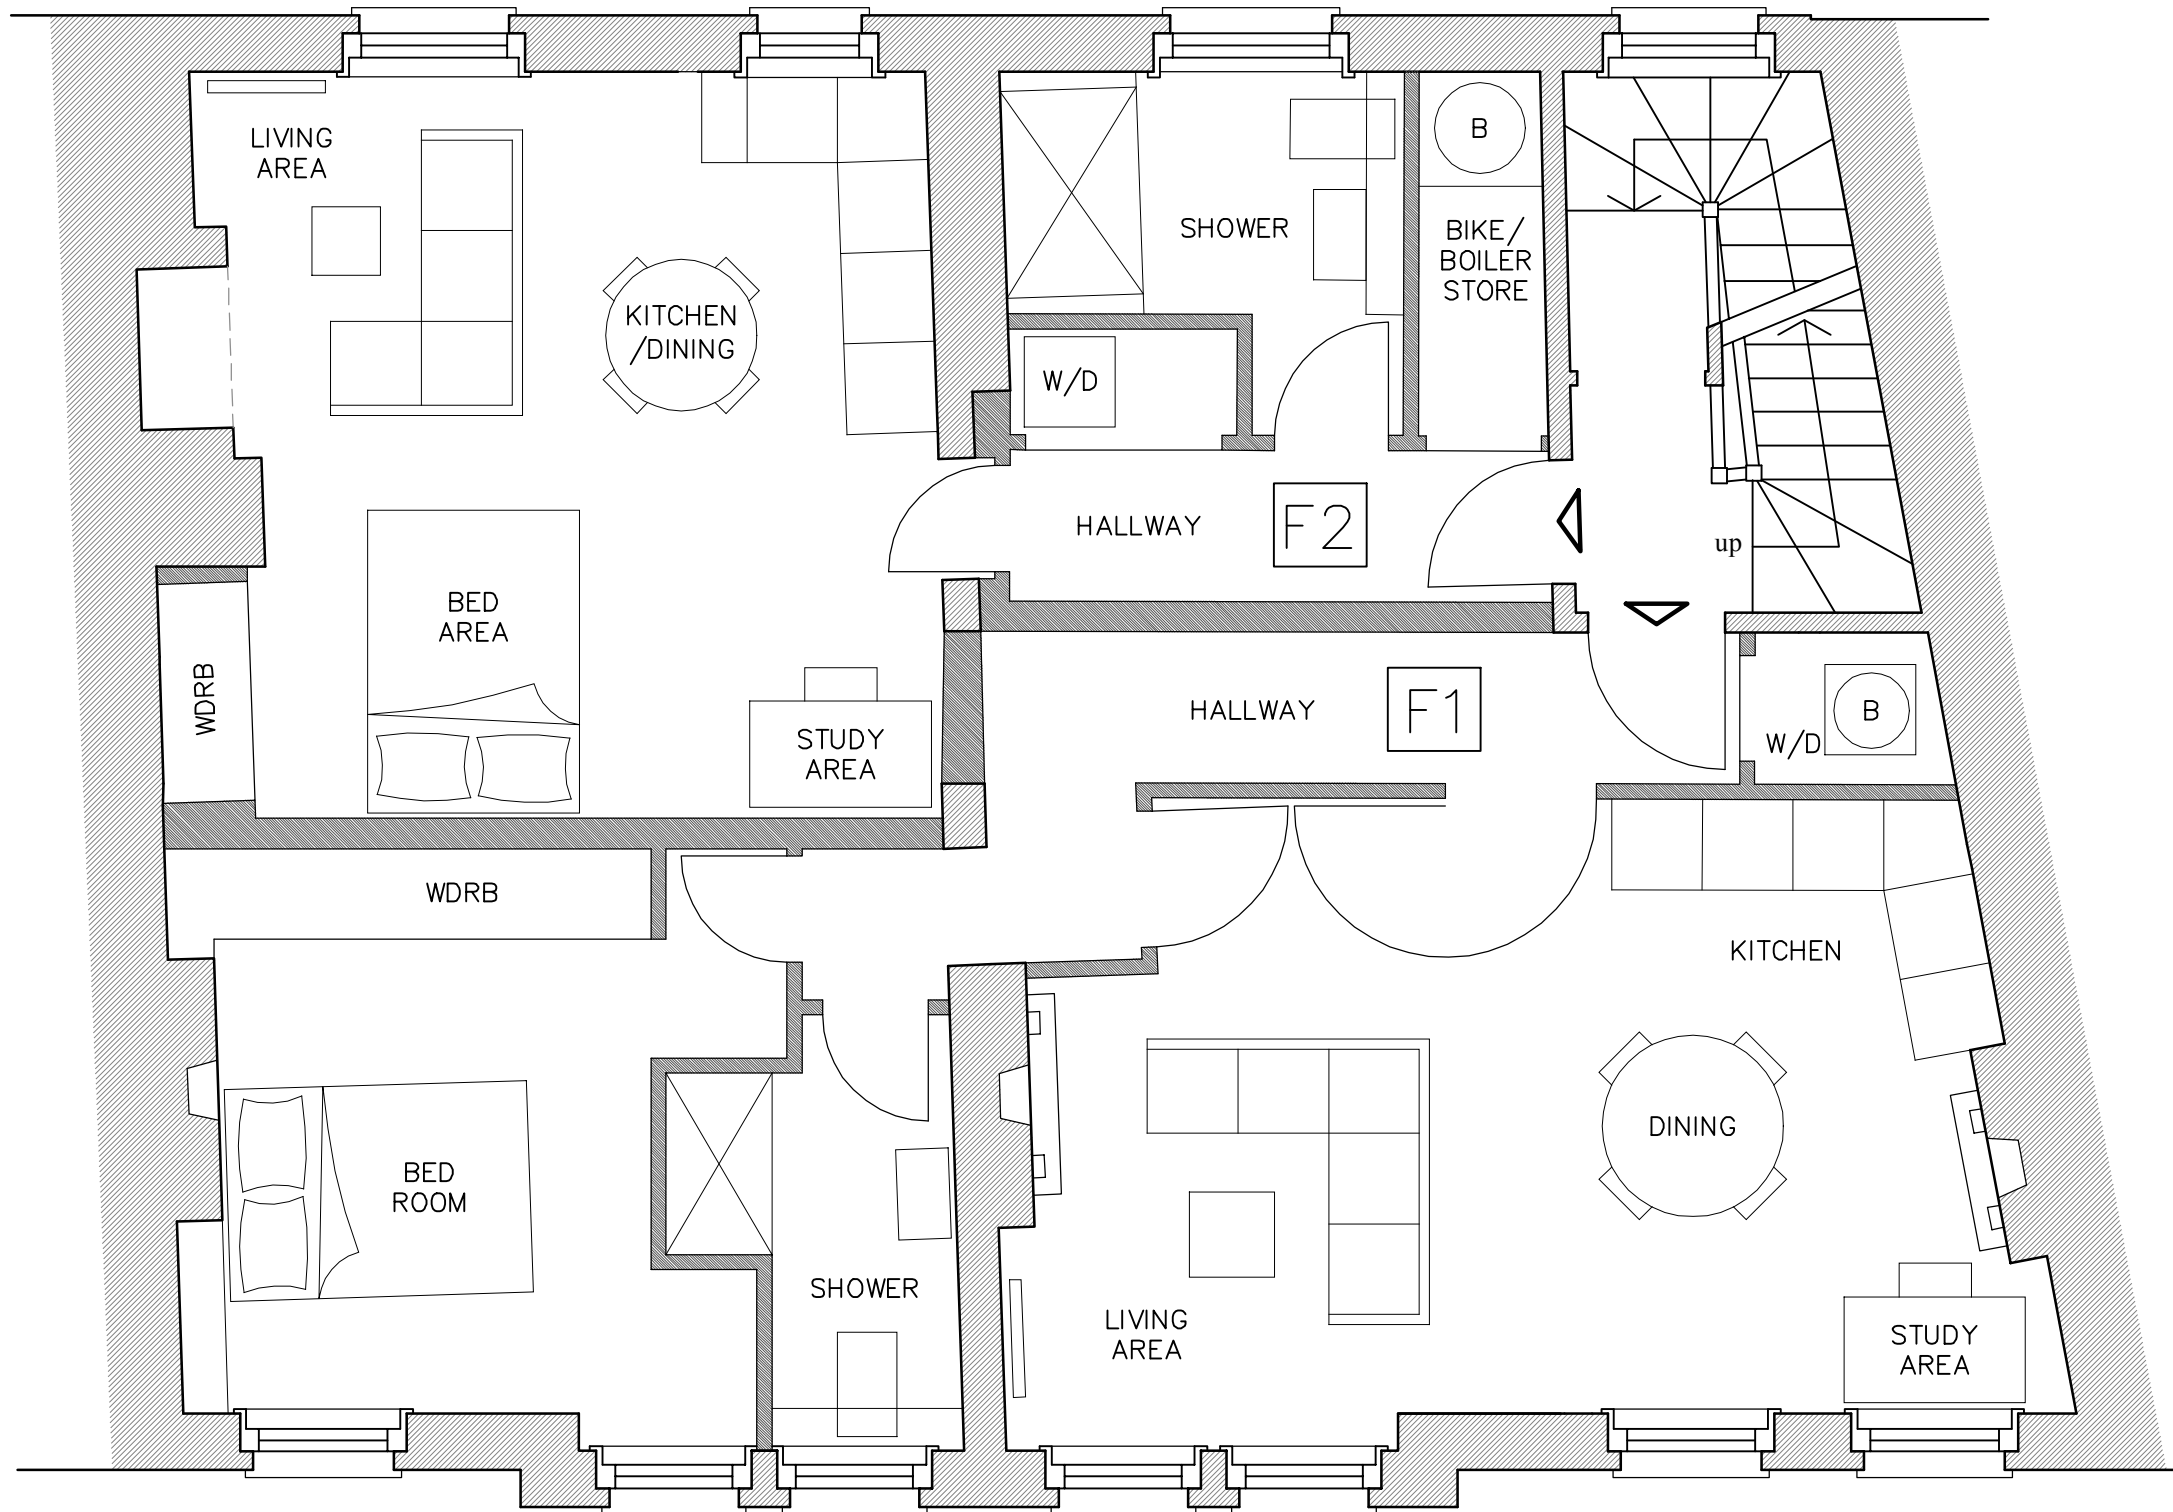

No. 64

GOODGE STREET

No. 62

PROPOSED 2ND FLOOR SUMMARY

F1	54.2sqm GIA	1 BED 1 SHOWER
F2	37.9sqm GIA	STUDIO W/SHOWER
92.1sqm GIA TOTAL		



NOTES:

ALL SCALES/DIMENSIONS FOR PLANNING PURPOSES ONLY.

LOCATION PLAN @ 1:1250 SCALE & NORTH UP^.

DRAWING TITLE

**Second Floor Plan
as Proposed**

ADDRESS

62-64 Goodge Street London W1

PROJECT NAME

Change of Use

DATE

Apr. '13

SCALE

1:50 @ A3

CLIENT

Shaftesbury Charlotte Street Ltd


DRAWING NO.

20215-P03



1 SANDWICH STREET
LONDON WC1H 9PF

Tel: (020) 7391 7100 Fax: (020) 7391 7121

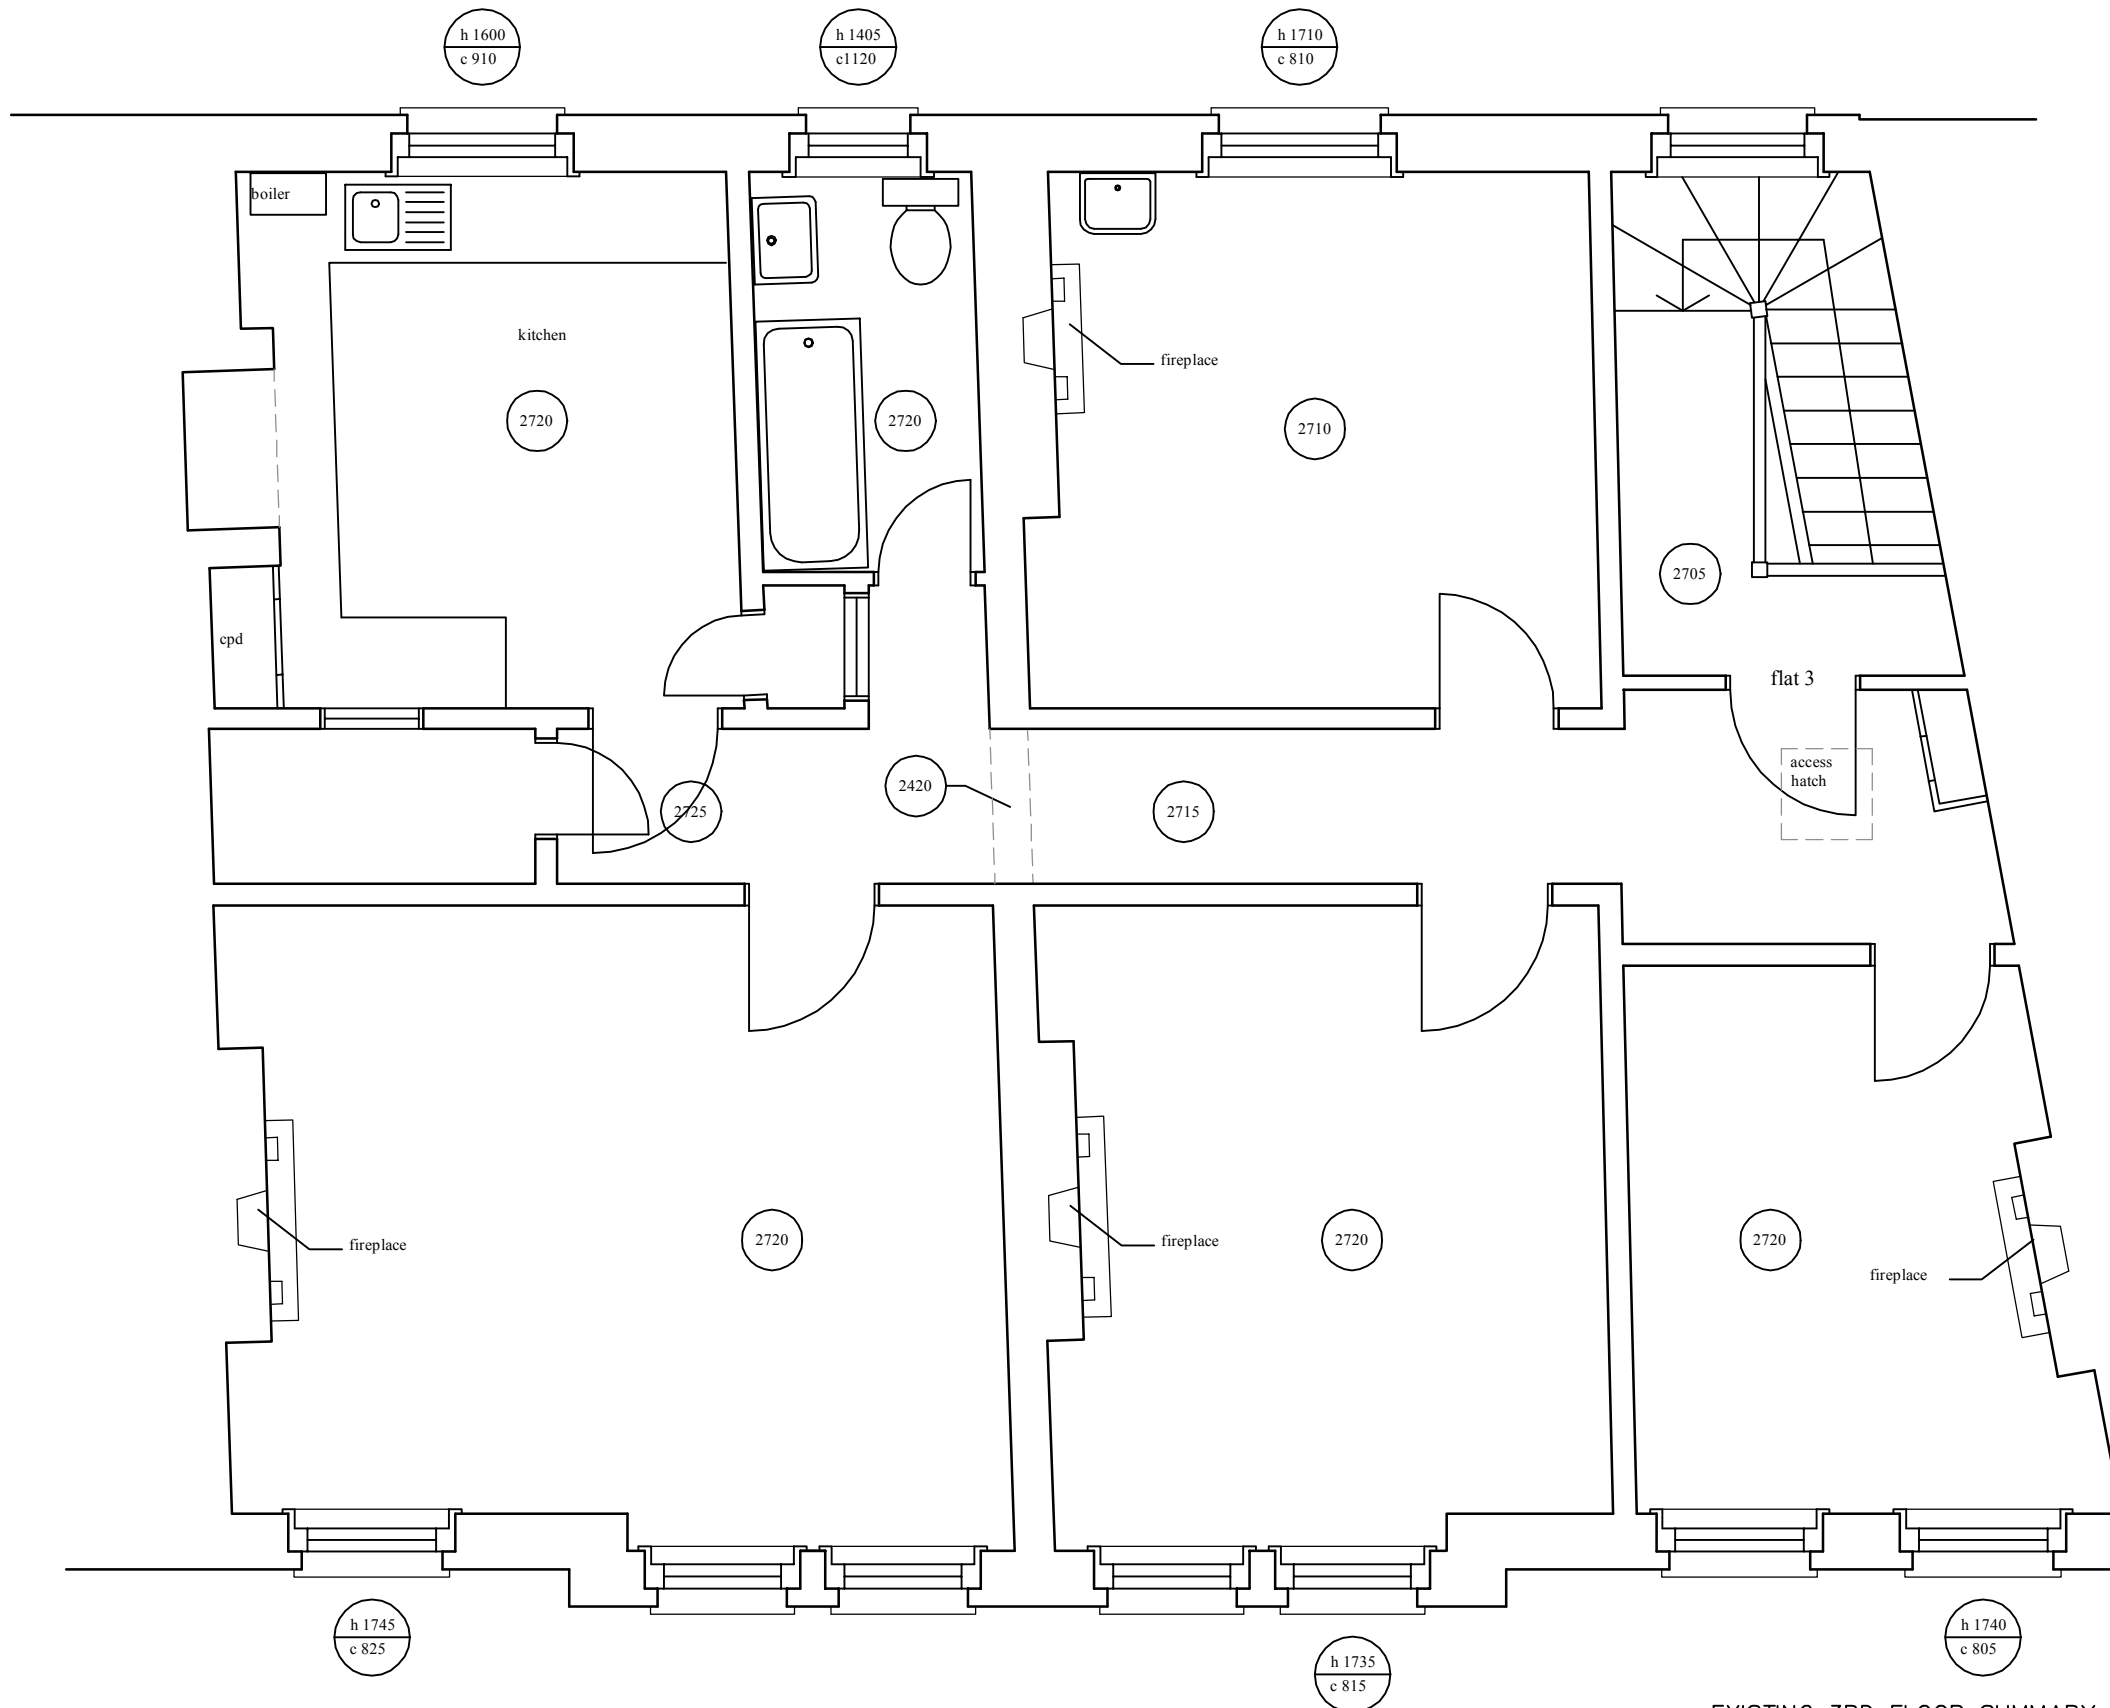


No. 64

GOODGE STREET

No. 62

EXISTING 3RD FLOOR SUMMARY

F3	93.9sqm GIA	3 BED 1 BATHROOM SPRT KTCHN
93.9sqm GIA TOTAL		

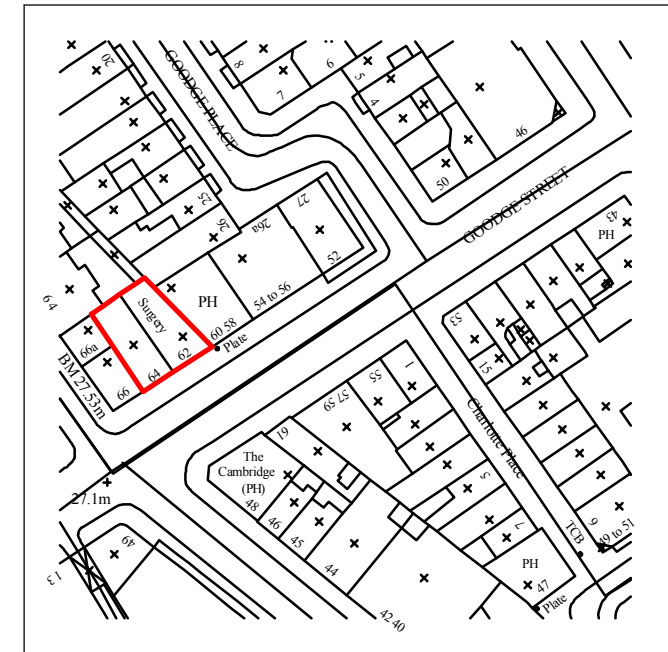

NOTES:

ALL SCALES/DIMENSIONS FOR PLANNING PURPOSES ONLY.

LOCATION PLAN @ 1:1250 SCALE & NORTH UP^.

DRAWING TITLE

**Third Floor Plan
as Existing**

ADDRESS

62-64 Goodge Street London W1

PROJECT NAME

Change of Use

DATE

Apr. '13

SCALE

1:50 @ A3

CLIENT

Shaftesbury Charlotte Street Ltd


DRAWING NO.

20215-04



1 SANDWICH STREET
LONDON WC1H 9PF

Tel: (020) 7391 7100 Fax: (020) 7391 7121

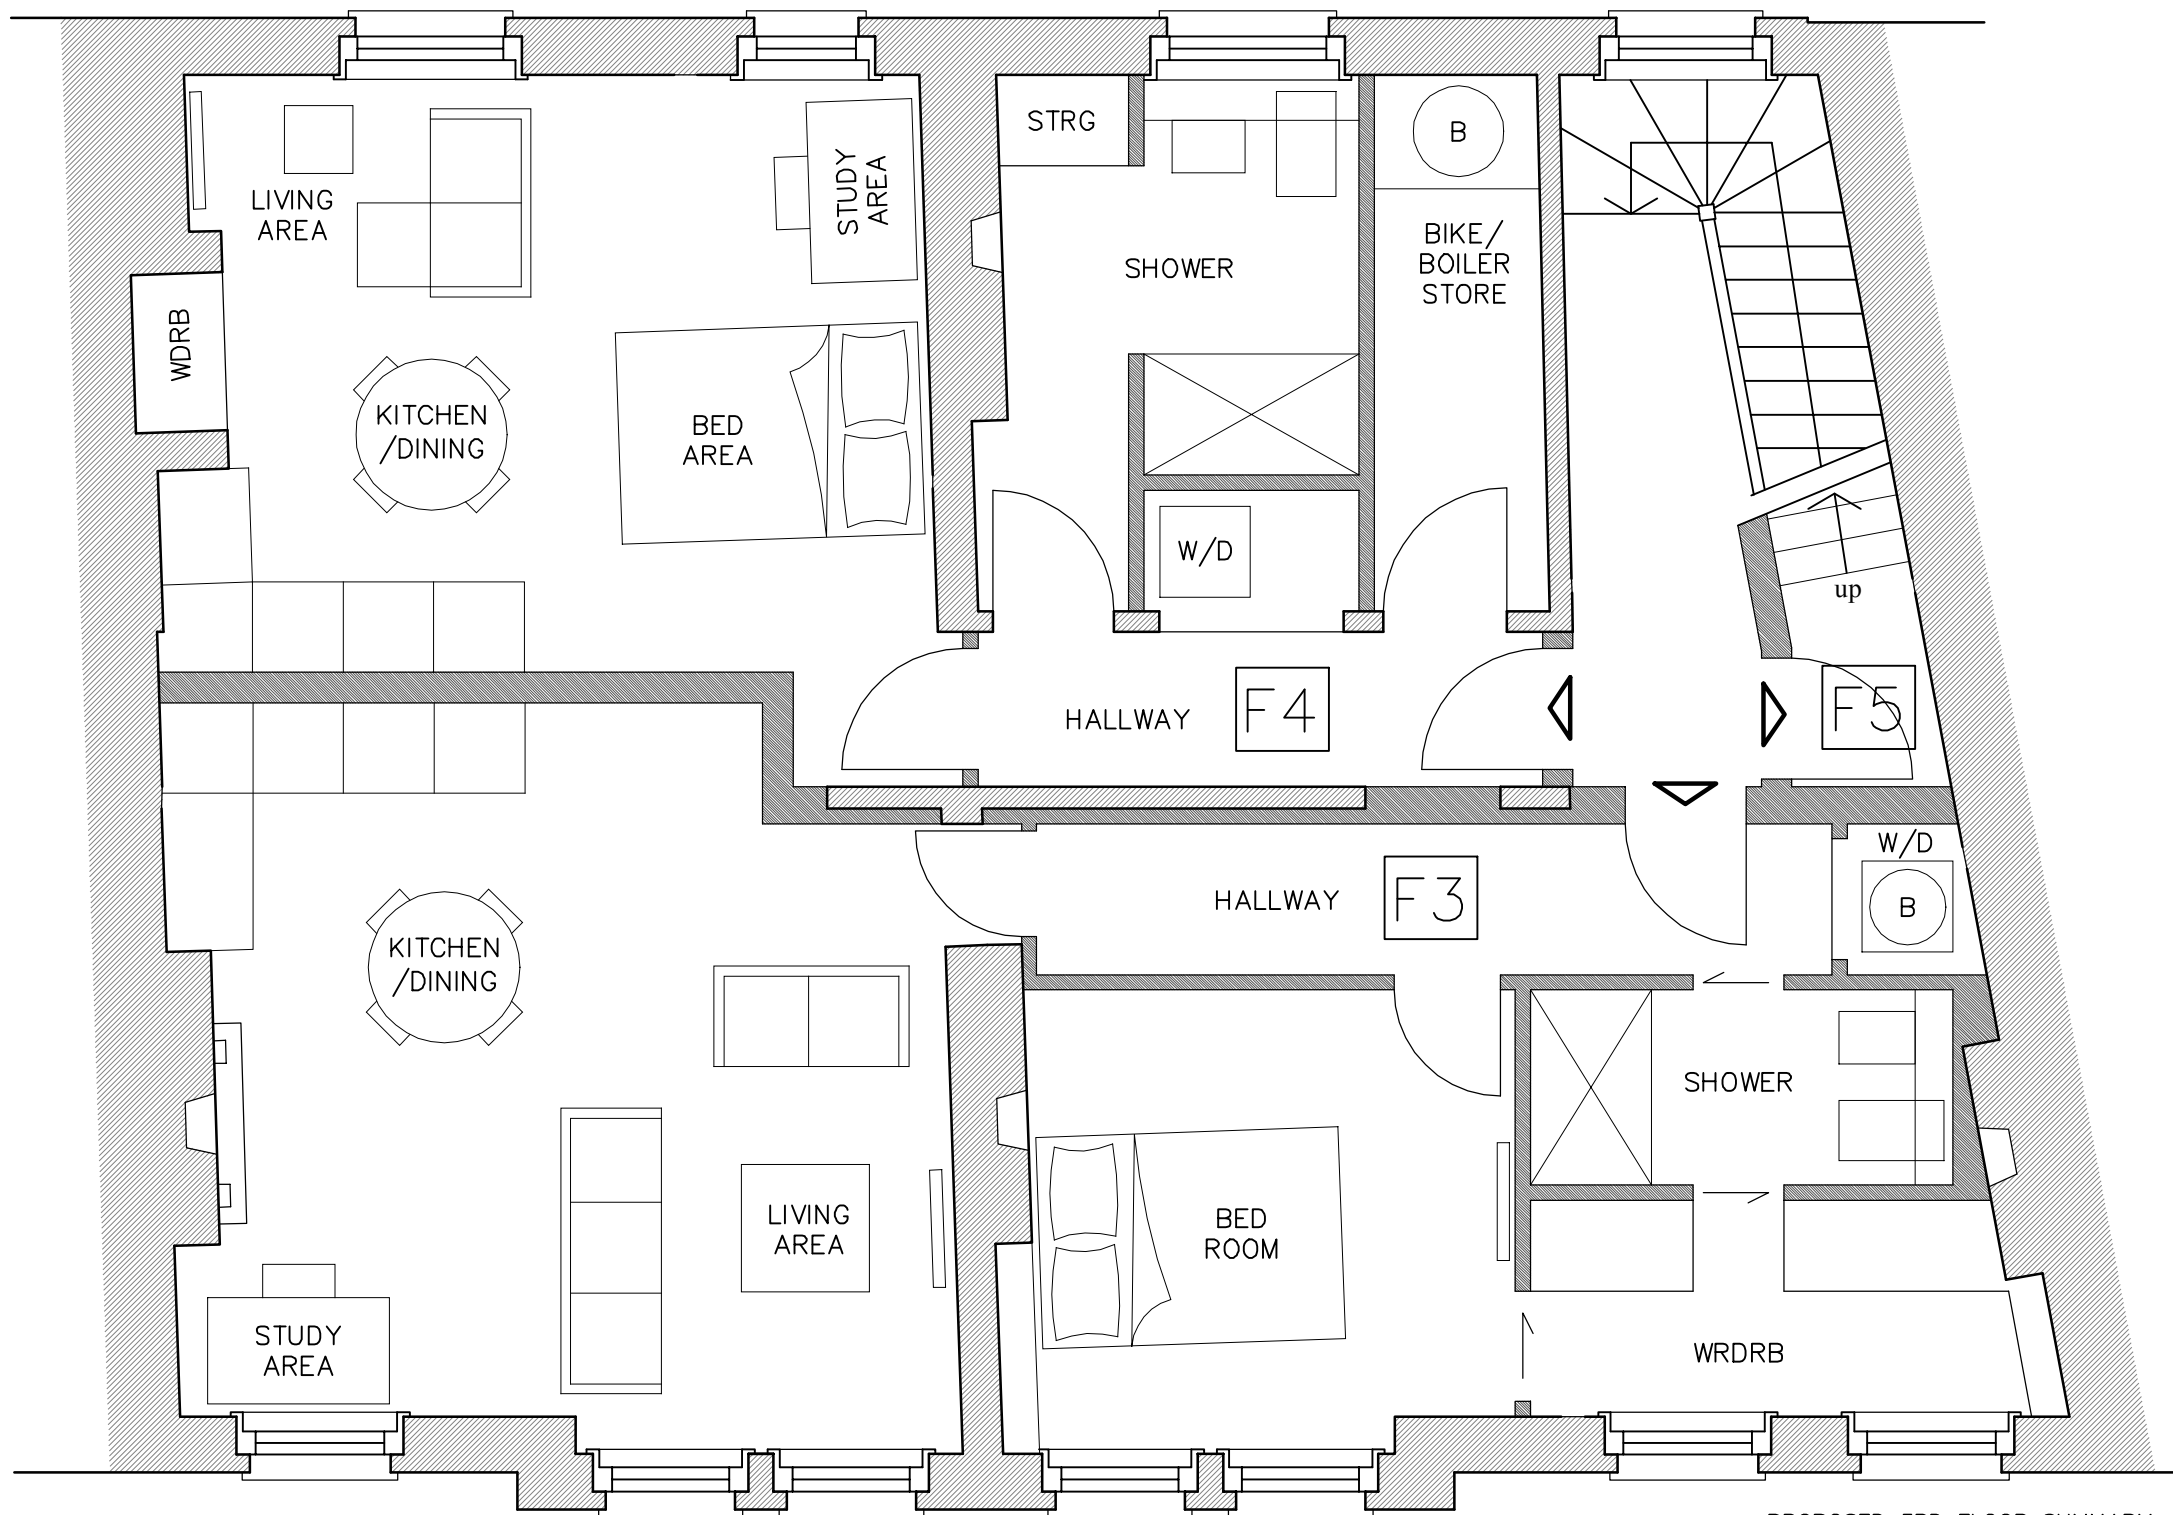


No. 64

GOODGE STREET

No. 62

PROPOSED 3RD FLOOR SUMMARY

F3	50.1sqm GIA	1 BED 1 SHOWER
F4	38.1sqm GIA	STUDIO W/SHOWER
		+1.8sqm F5 +3.9sqm CMN PTS
		93.9sqm GIA TOTAL

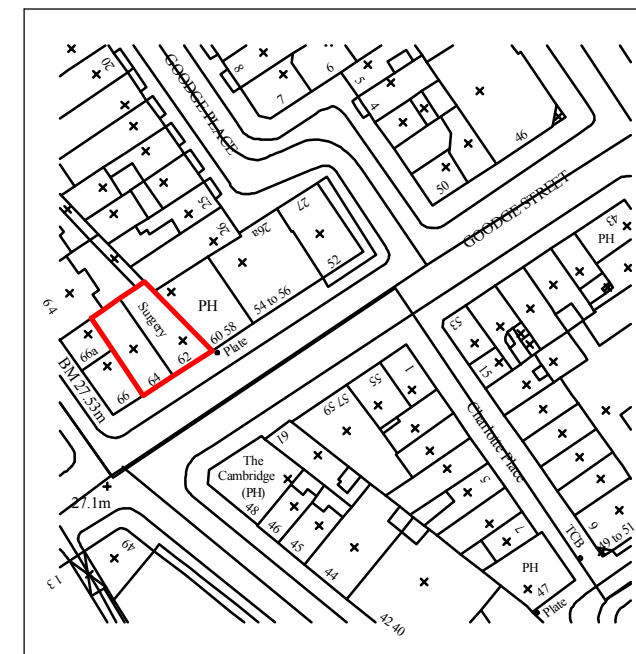

NOTES:

ALL SCALES/DIMENSIONS FOR PLANNING PURPOSES ONLY.

LOCATION PLAN @ 1:1250 SCALE & NORTH UP^.

DRAWING TITLE

**Third Floor Plan
as Proposed**

ADDRESS

62-64 Goodge Street London W1

PROJECT NAME

Change of Use

DATE

Apr. '13

SCALE

1:50 @ A3

CLIENT

Shaftesbury Charlotte Street Ltd

DRAWING NO.

20215-P04



1 SANDWICH STREET
LONDON WC1H 9PF

Tel: (020) 7391 7100 Fax: (020) 7391 7121