




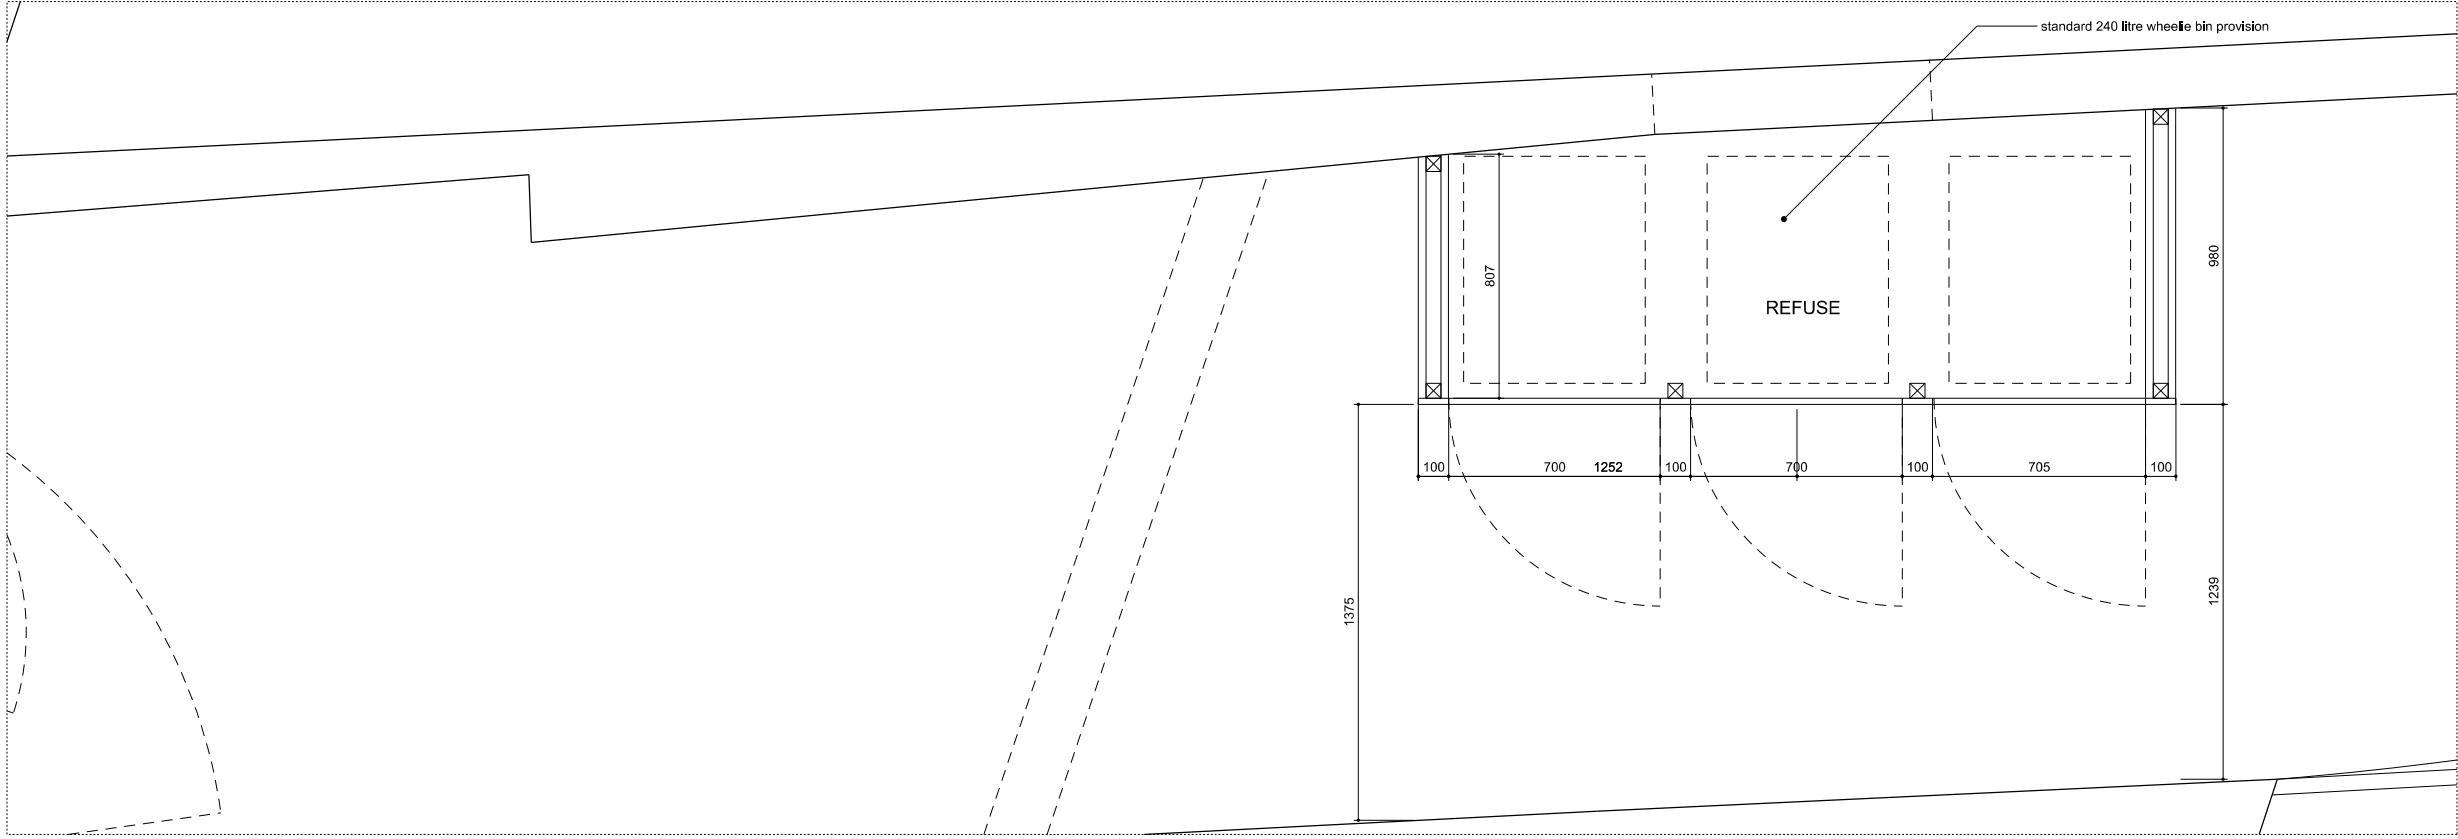

01 REFUSE STORE PLAN
SCALE 1:25

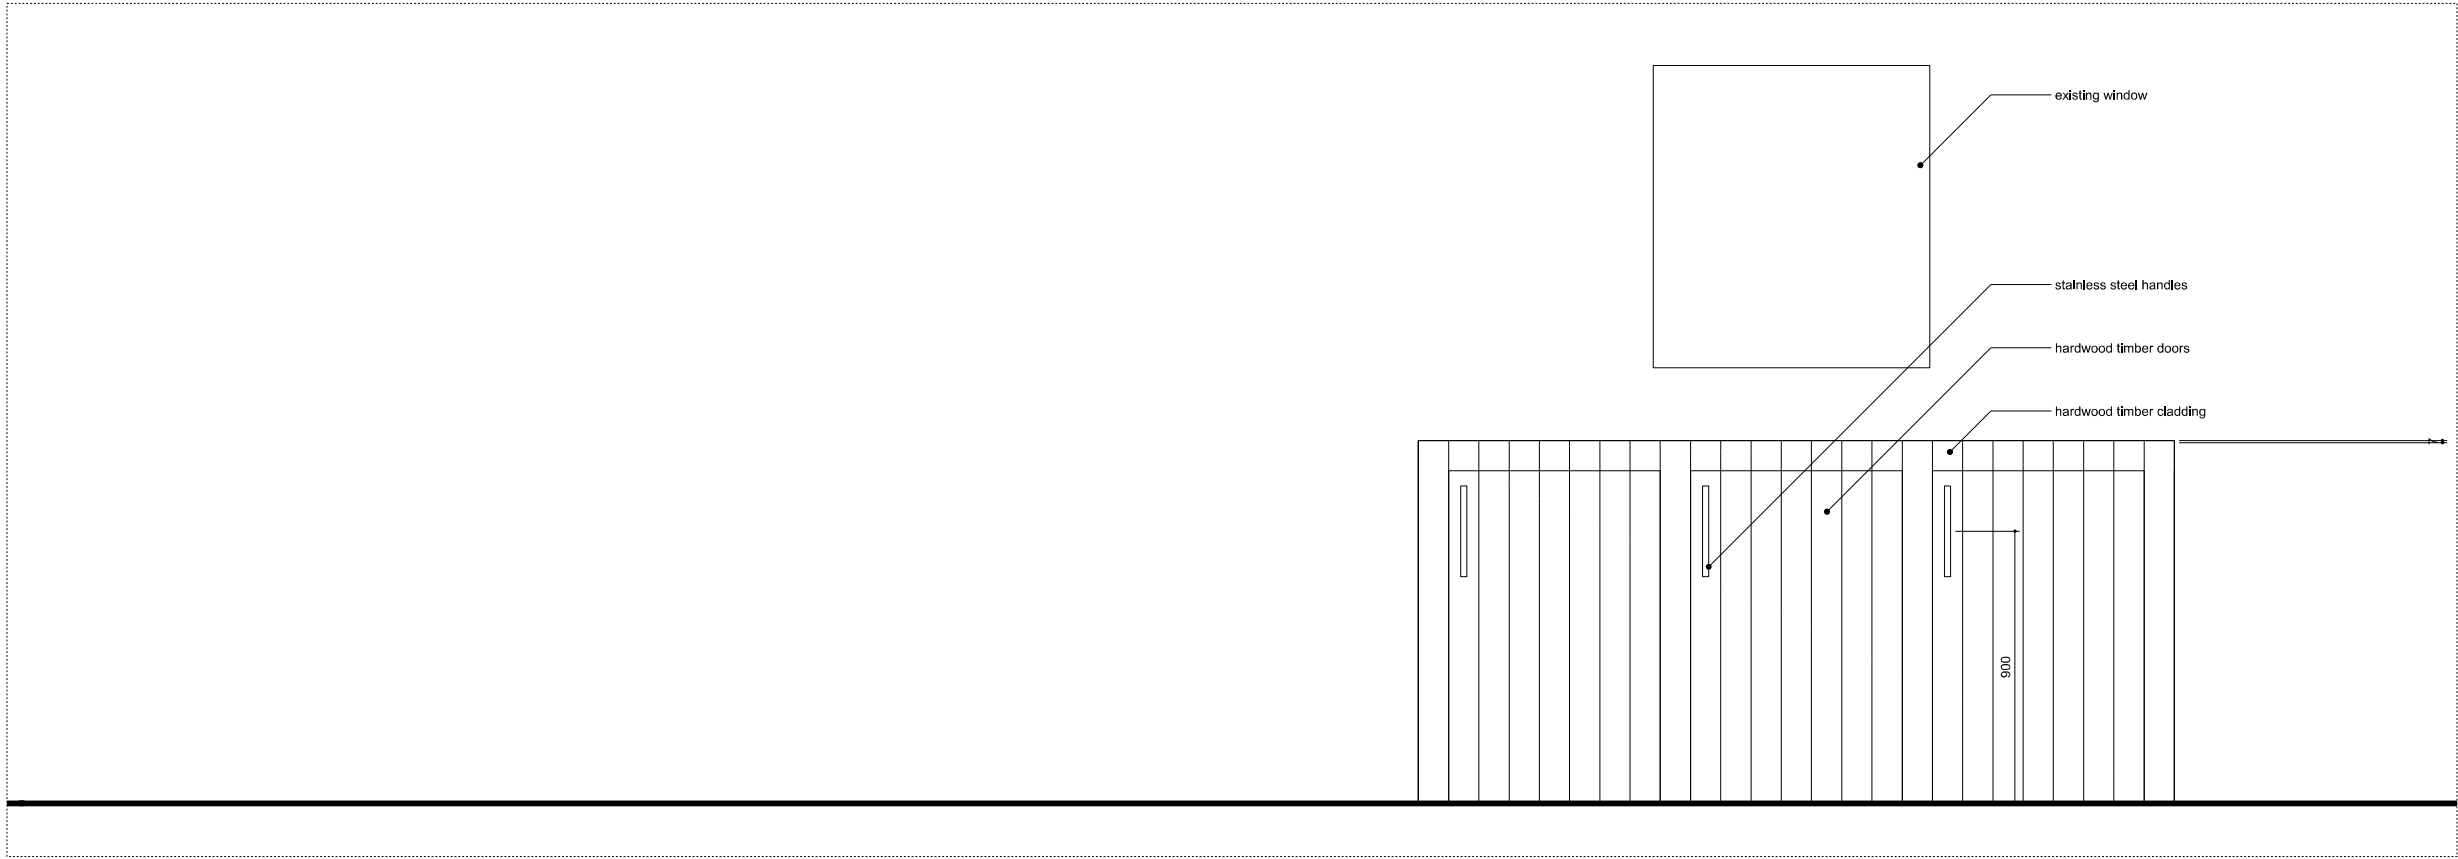

02 REFUSE STORE FRONT ELEVATION
SCALE 1:25

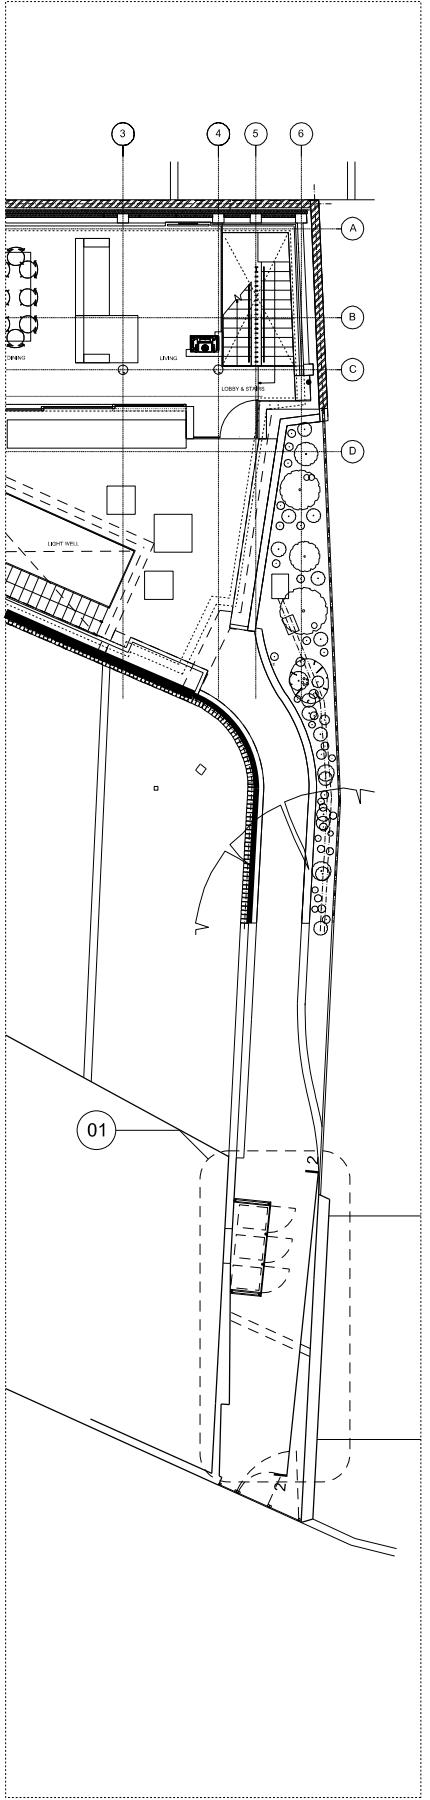

04 KEY PLAN
SCALE 1:200

REV	DATE	DESCRIPTION	CKD
P1	09.10.2019	ISSUED FOR COORDINATION	SK
T1	29.09.2020	ISSUED FOR INFORMATION	SK
T2	05.10.2020	ISSUED FOR INFORMATION	SK
T3	05.10.2020	ISSUED FOR INFORMATION	SK
T4	23.03.2021	ISSUED FOR PLANNING	SK

REV	DATE	DESCRIPTION	CKD



MILLIGAN KNIGHT
ARCHITECTS
7 French Row, St Albans,
Hertfordshire, AL3 5DU
+44 (0) 798 426 4085
+44 (0) 774 203 3110
info@milliganknight.com
MKA JOB Nr: 176-GCC

16a GRAFTON CRESCENT, CAMDEN
BUILDING CONTROL INFORMATION
PROPOSED REFUSE STORE
176-GCC_90_100
SCALE: 1:25@A3