


Resin-based fibreglass roofing system.

Existing Skylight reduced in width.

Coping to be covered in powder-coated zinc. Colour: Black.

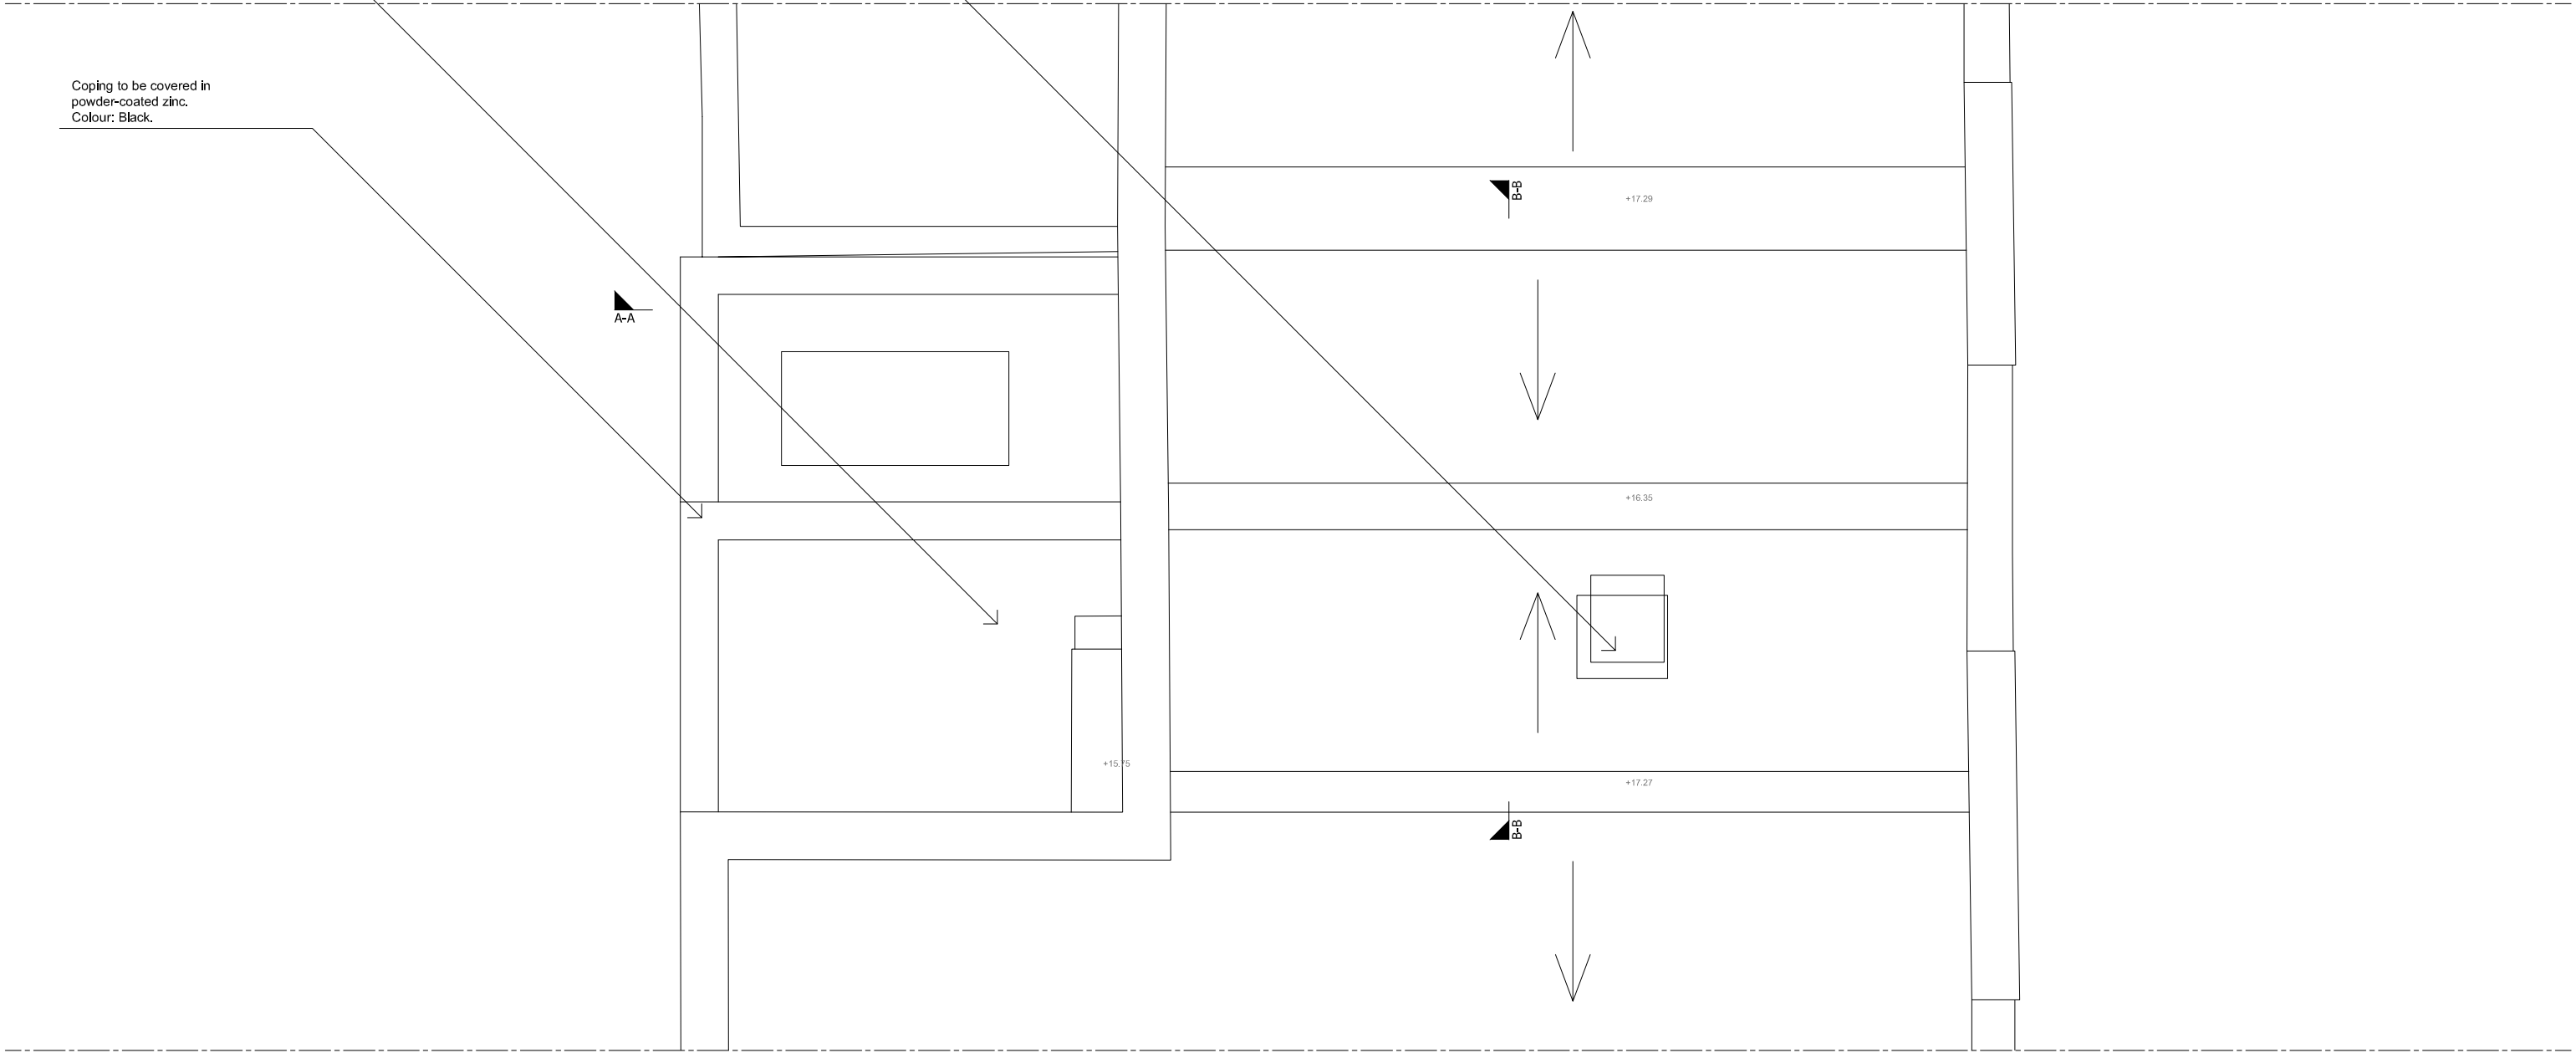

01 PROPOSED ROOF PLAN

1:50 @ A3

1m

5m



		Revision	Date	Description	Revision	Date	Description	Drawing Title	Project	Scale	Drawing Number	Revision
		A	27.08.2020	Annotations added.				PROPOSED ROOF PLAN	254	1:50 @ A3	PLANNING	B
		B	26.03.2021	Plan updated to reflect 1F changes.				Client	Date	Drawn By	254 202	
								James Cristofoli	Jul 20	CR		
<p>This drawing is copyright. This drawing is the property of Space Group of Architects Ltd. It may not be copied or disclosed to any third party without the permission of Space Group of Architects Ltd.</p>		<p>The contractor shall submit full-size setting out drawings based on information provided in the drawings and specifications to the Architect for comment without which manufacture shall not commence.</p>						Project	<p>SPACE GROUP ARCHITECTS Unit 2, The Earl of Devon, 213 Devons Road, London E3 3QX T +44 (0) 207 987 1926 E Info@spacegrouparchitects.com</p>			
<p>All dimensions are to be checked on site before any work proceeds. Do not scale this drawing but use only figured dimensions. Any errors or omissions are to be reported to the Architect immediately.</p>		<p>This drawing is to be read in conjunction with all the relevant consultants' and/or specialists' drawings/documents and any discrepancies or variations are to be notified to the Architect before work commences.</p>						<p>16 Powlett Place, London, NW1 8DR</p>				