




Rear Elevation - Existing

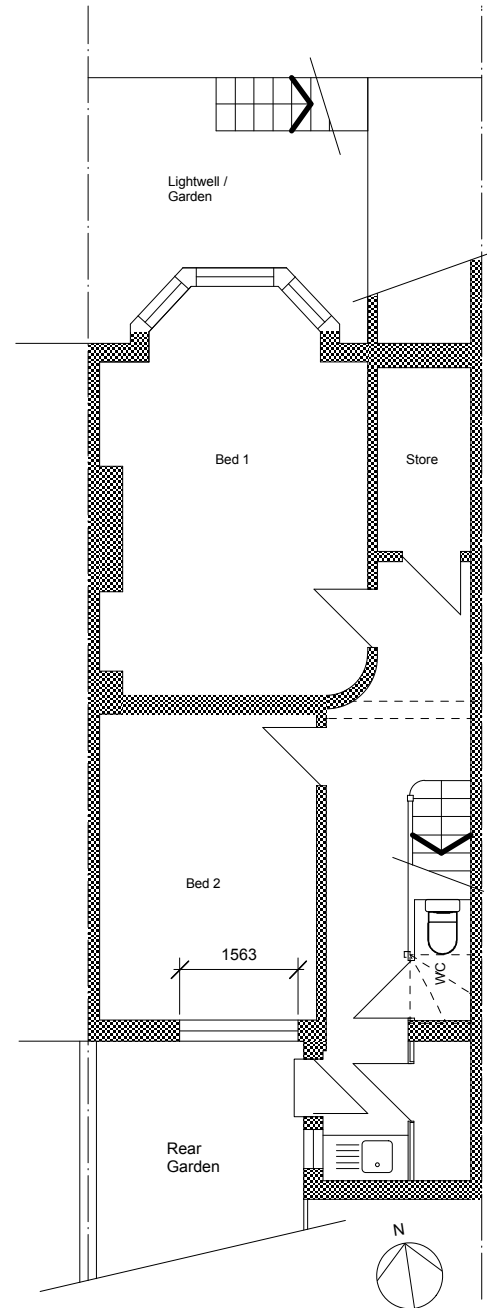

Lower Ground Floor Plan - Existing

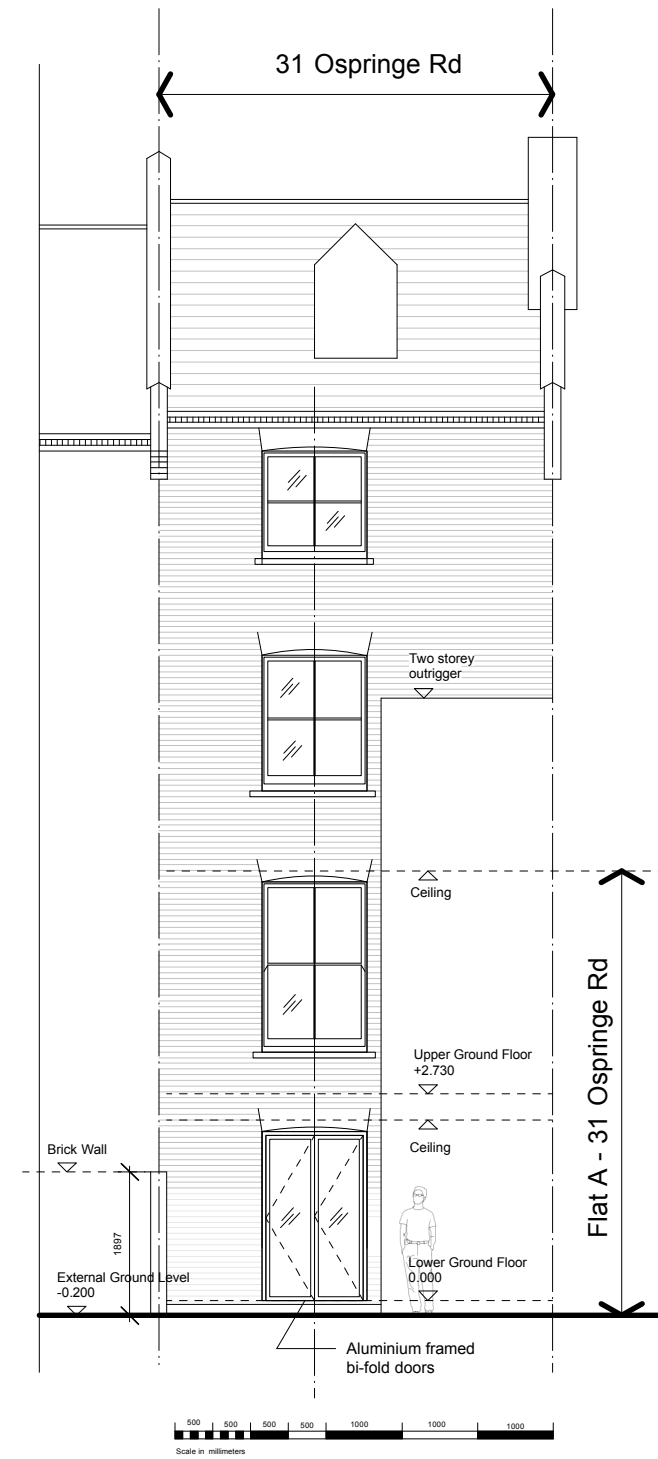

Rear Elevation - Proposed

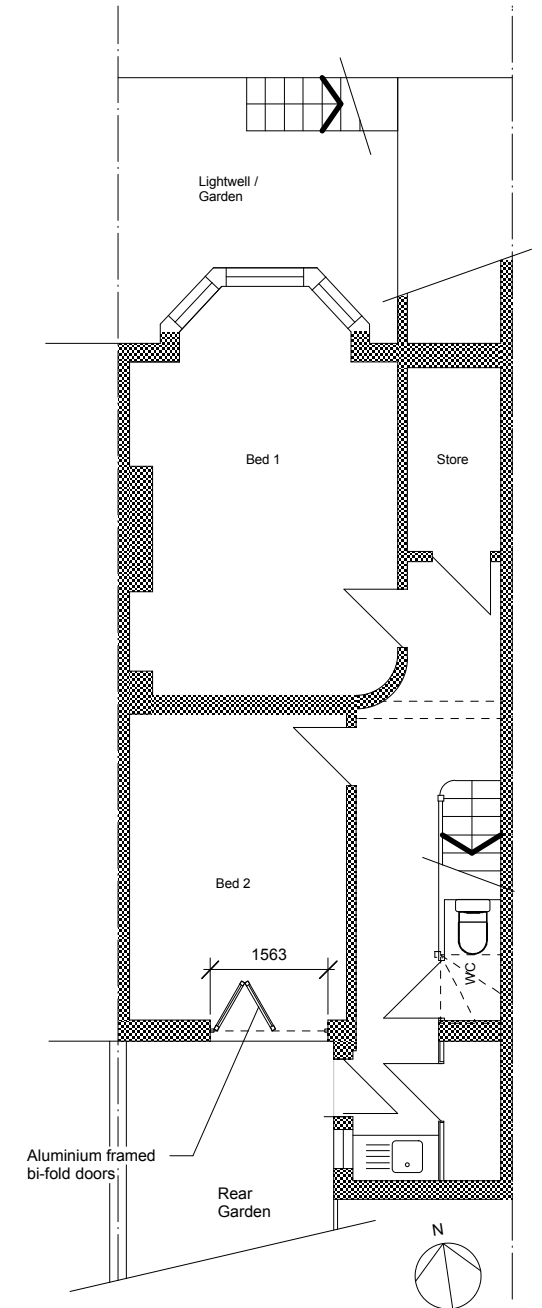

Lower Ground Floor Plan - Proposed

DRAWING FOR PLANNING APPLICATION PURPOSES ONLY.
NOT FOR CONSTRUCTION.

a+u db ltd	Architecture + Urban Design Bureau	
	60 Farleigh Road London N16 7TQ Tel: +44 (0) 7515 514 723 Email: mail@au-db.com	

Rev A - 09.02.21 - Hatch removed.
Rev B - 18.03.21 - Notes amended

PLANNING

All dimensions are in millimetres
All dimensions to be checked on site
Report any errors or omissions
© Architecture & Urban Design Bureau

Drawing name: Plan & Elevation - Existing & Proposed		
Date: 30.11.20	Job no: 20-143	Drawing no: A200
Scale: 1:100@A3	Revision: B	Drawn by: RC
Project name: 31A Ospringe Rd, London NW5 2JB		