




3 Rear Elevation
Scale: 1:50

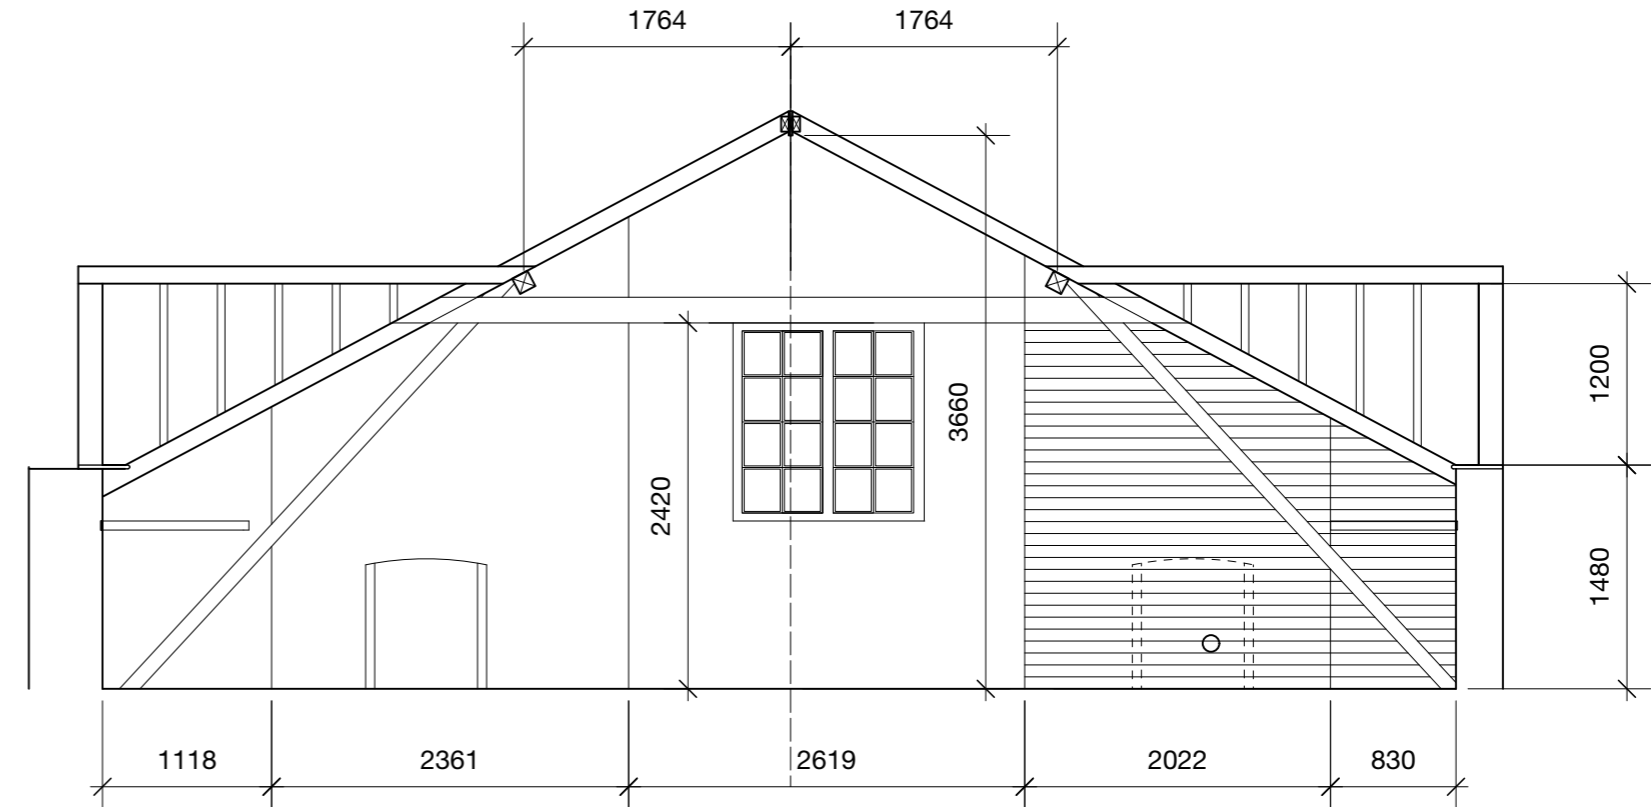


2 West Elevation
Scale: 1:50

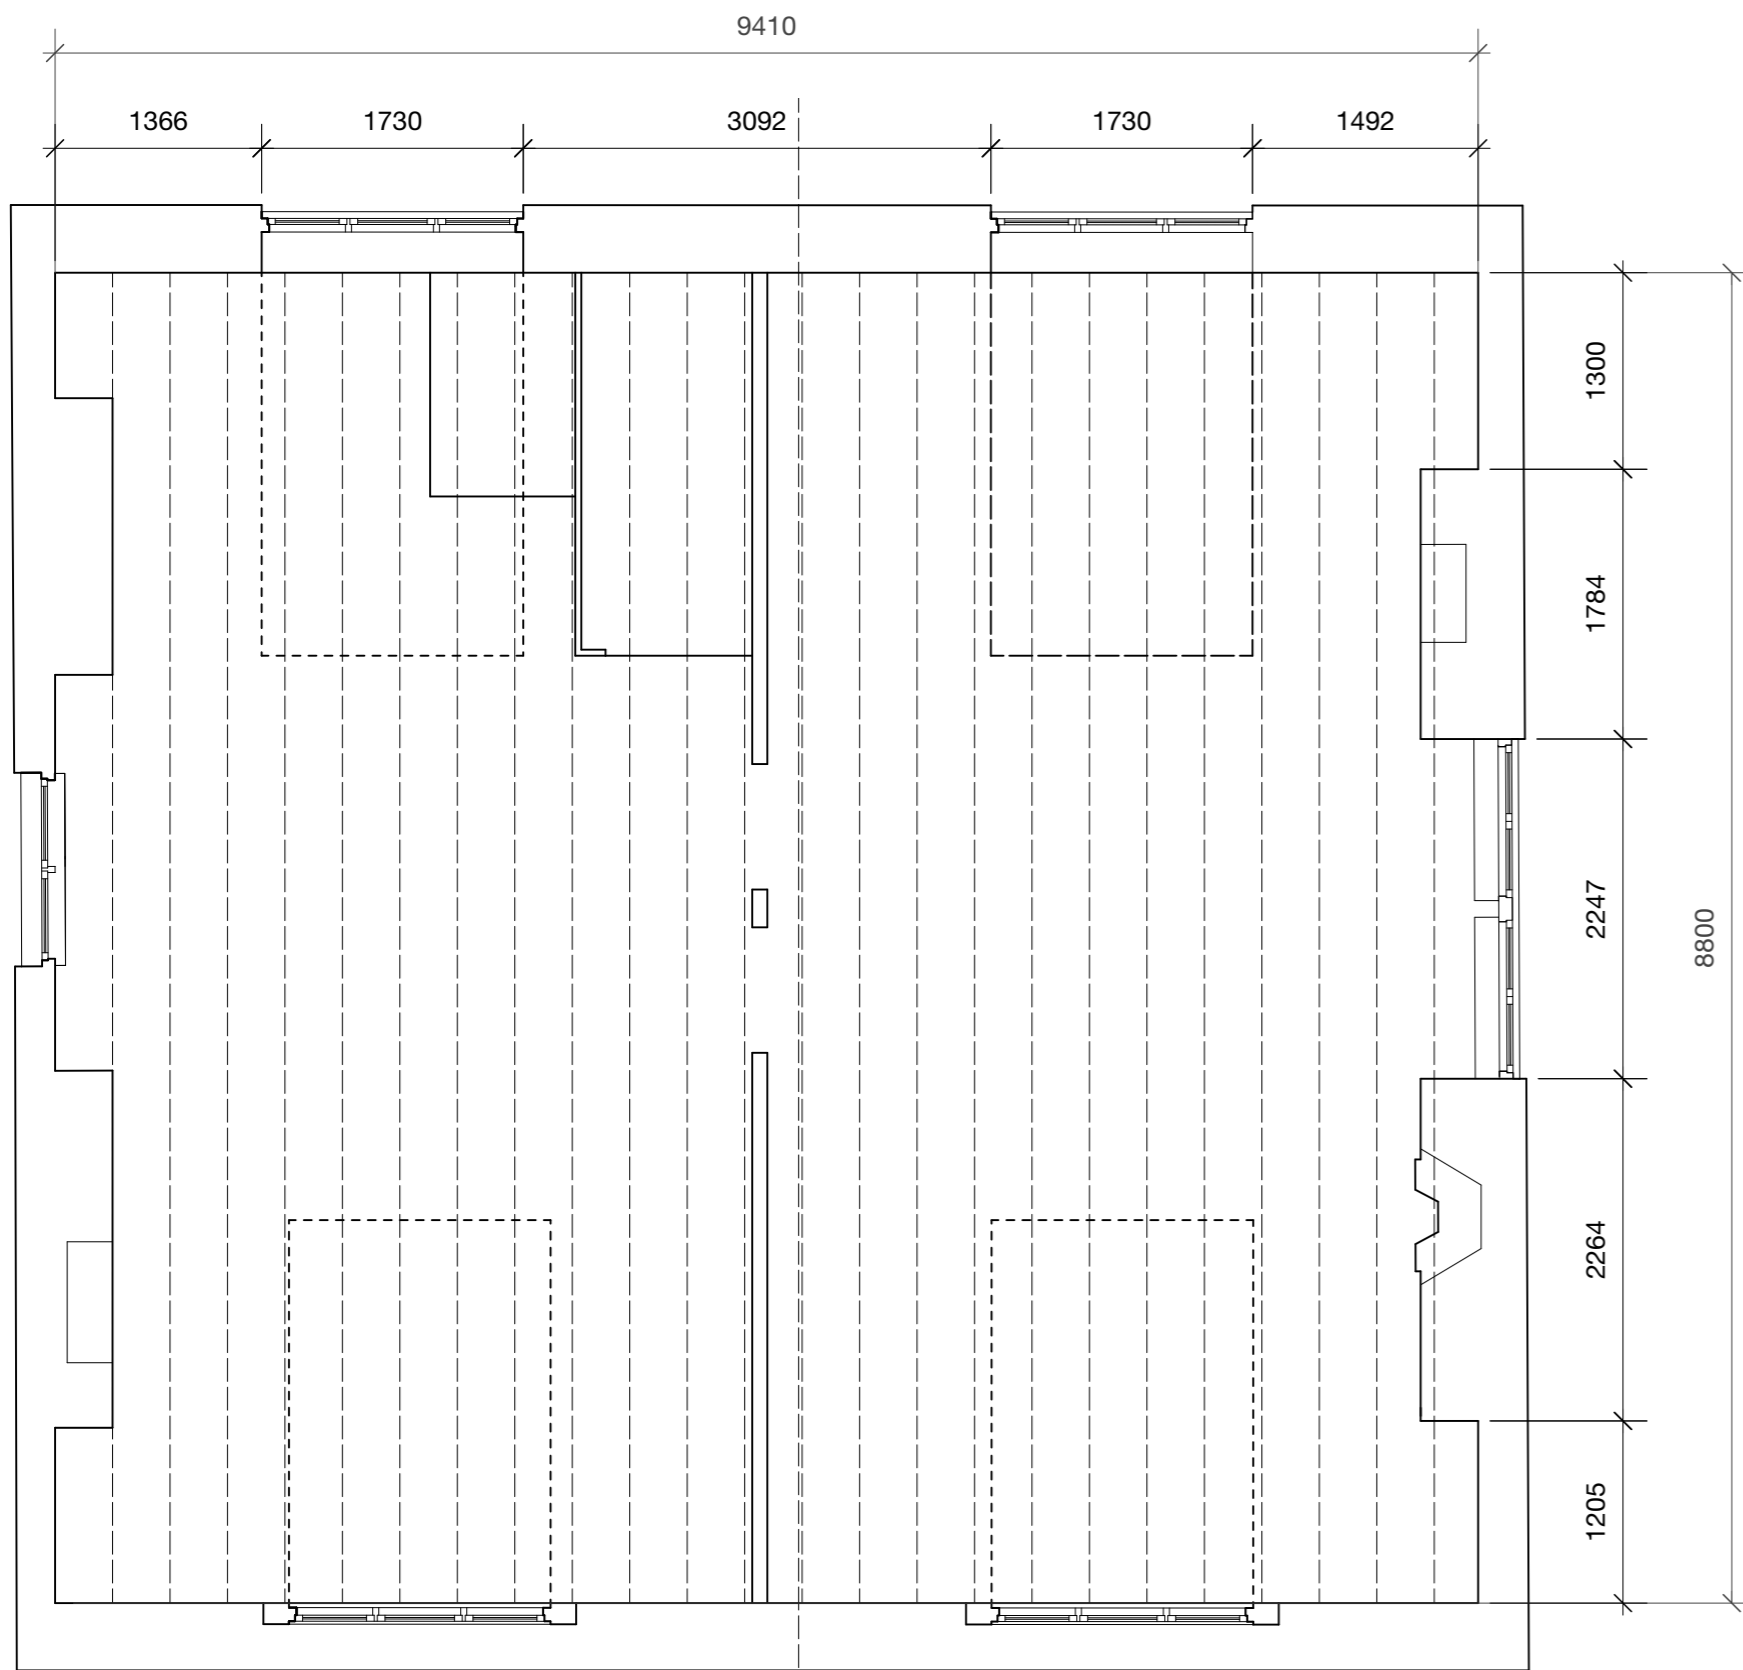

1 Existing Roof Survey
Scale: 1:50

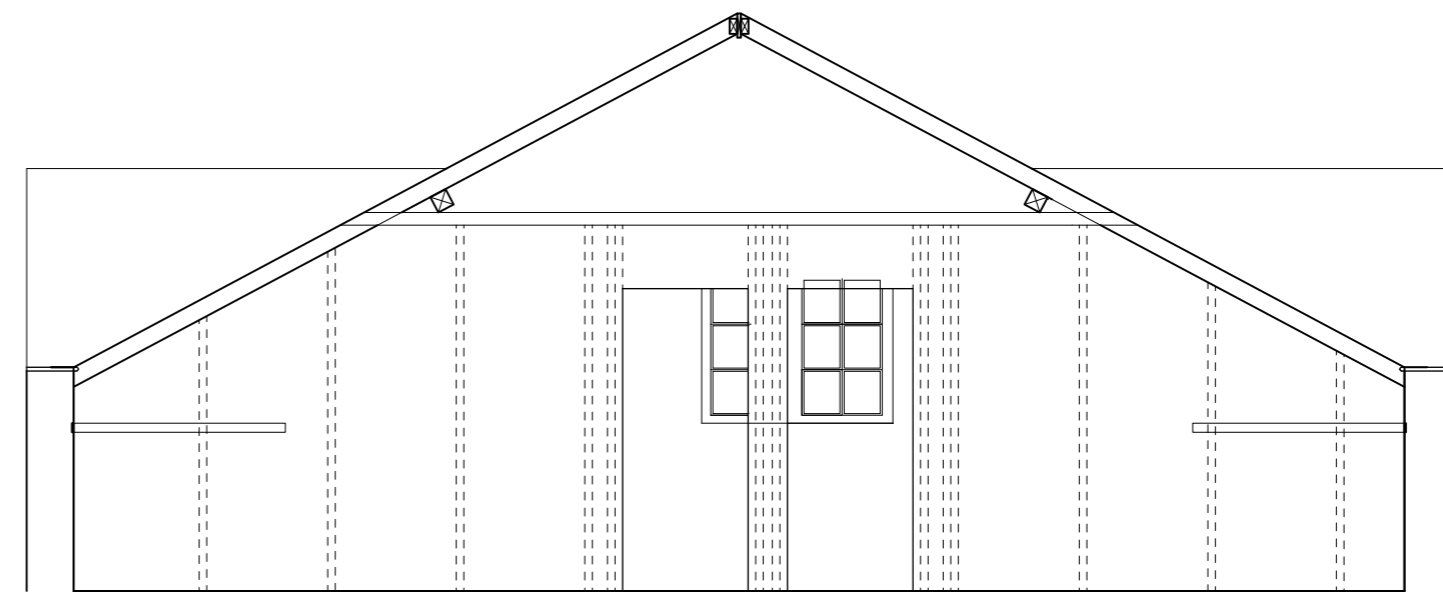

4 Cross wall elevation
Scale: 1:50

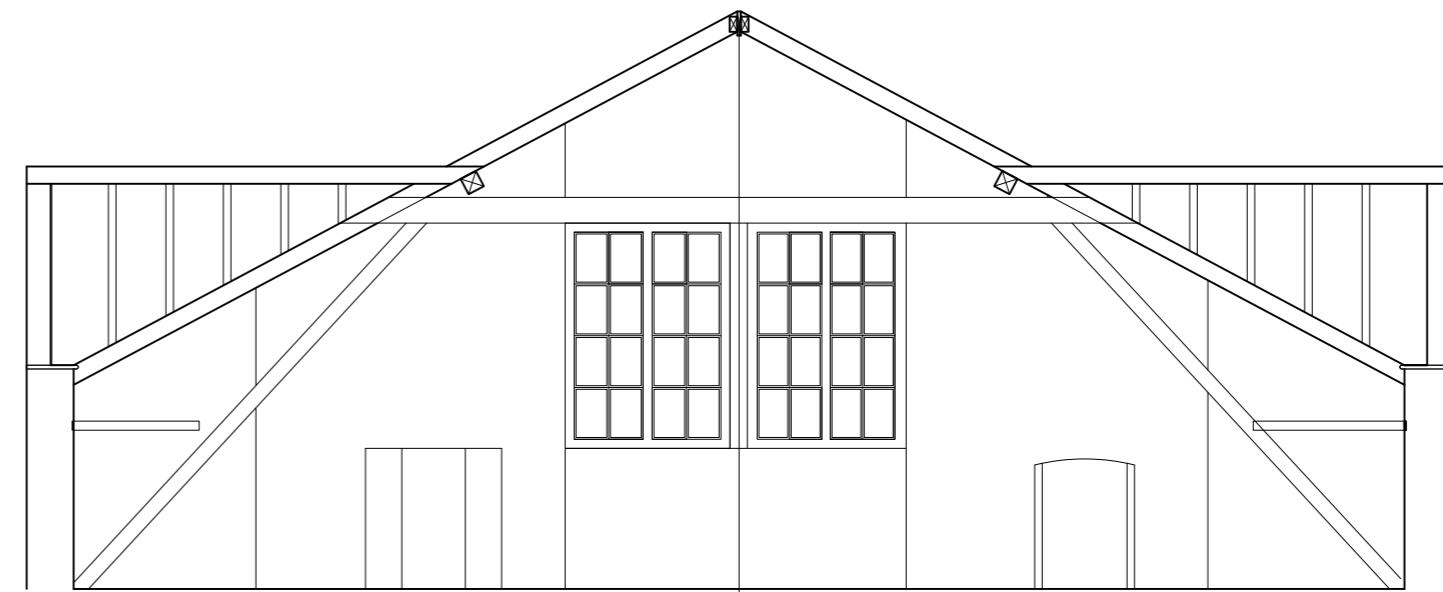

5 East elevation
Scale: 1:50



51

12 Keats Grove
London NW3 2RN

Kylie Richardson
Project No. 1168 12KG

51 architecture
1a Cobham Mews, Agar Grove, London NW1 9SB
+44 [0] 203 355 1205

For Planning
RIBA Stage
Existing Loft Survey

Scale 1:50 @ A2
Drawn by PT, 2021_02_18

Issue Notes: