


**SITE LOCATION PLAN**  
SCALE 1:1250 @ A3

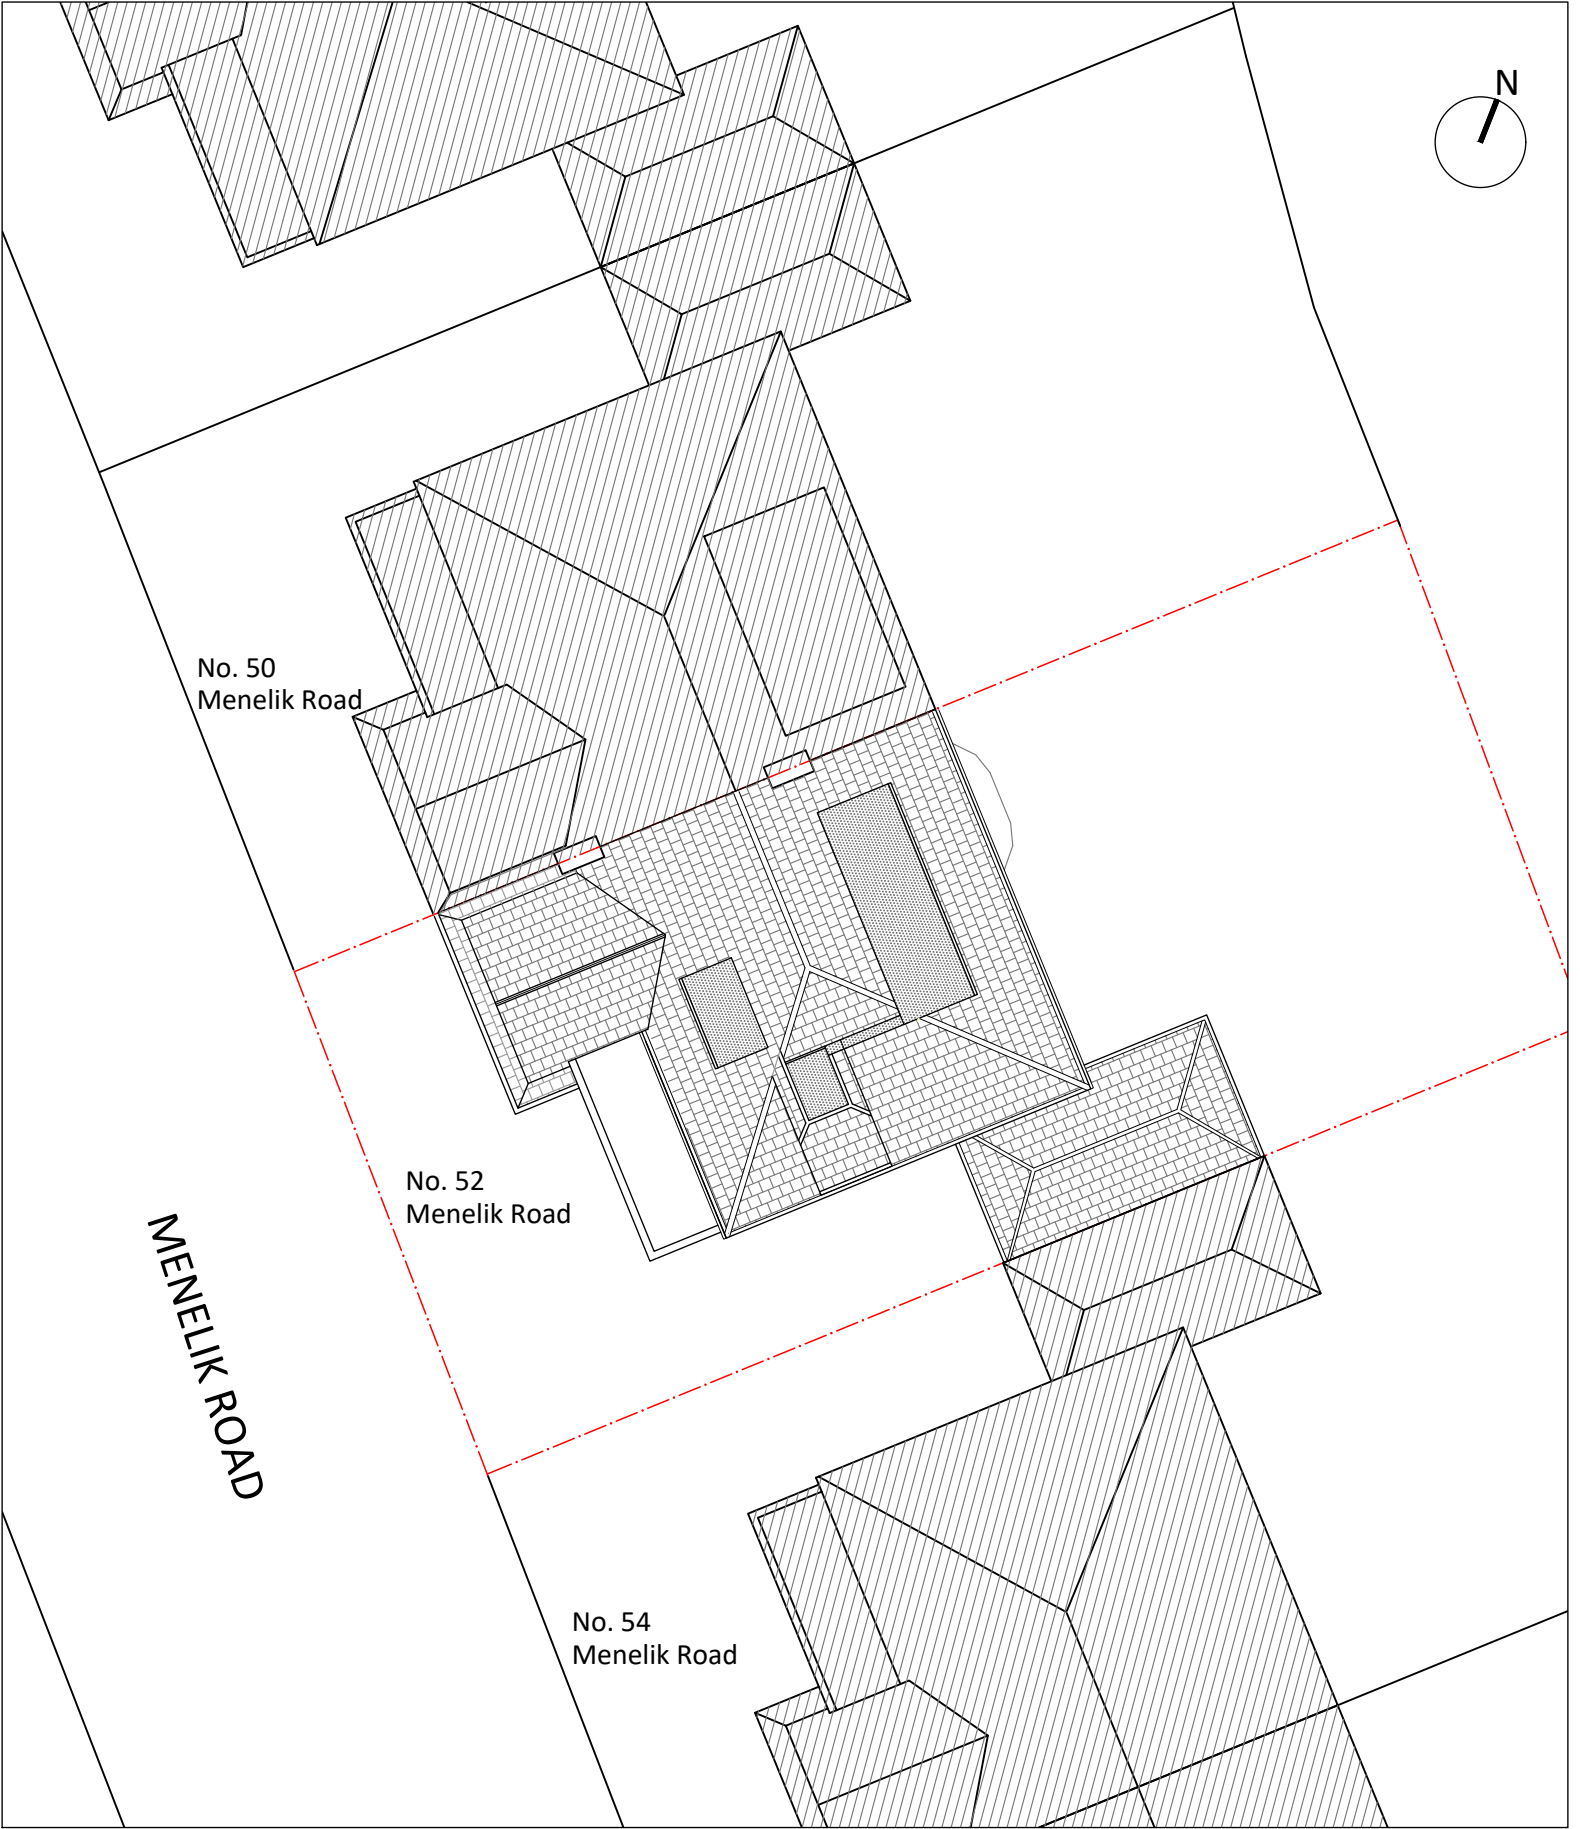

**EXISTING SITE PLAN**  
SCALE 1:200 @ A3

Notes:

This drawing is the copyright of the Architect and may not be reproduced without permission.

This scheme is subject to all necessary consents. Dimensions, areas and levels where given are approximate and subject to site survey.

All dimensions are to be checked on site. Any discrepancies are to be reported to the Architect before the work commences. Figured dimensions only are to be taken from this drawing.

This drawing is to be read in conjunction with all relevant consultants' and/or specialists' drawings/documents and any discrepancies or variations are to be notified to the Architect before the affected work commences.

Revision

Rev. Date Description

Client:

Kapoor

Project:

tea-arc

Sabrina Teacher Architect

BA (Hons) DipArch ARB

32 Clisbury Ring South N12 7BE  
(+44)7961 145772 sabrina@tea-arc.com www.tea-arc.com

Drawing:

Planning: Existing Site Plans

Scale(s):

varies @ A3

Date:

March 2021

Drawn:

ST

Checked:

Project No:

20103

Drawing No:

MR\_P\_001

Revision: