


EXISTING GROUND FLOOR PLAN
SCALE 1:100 @ A3

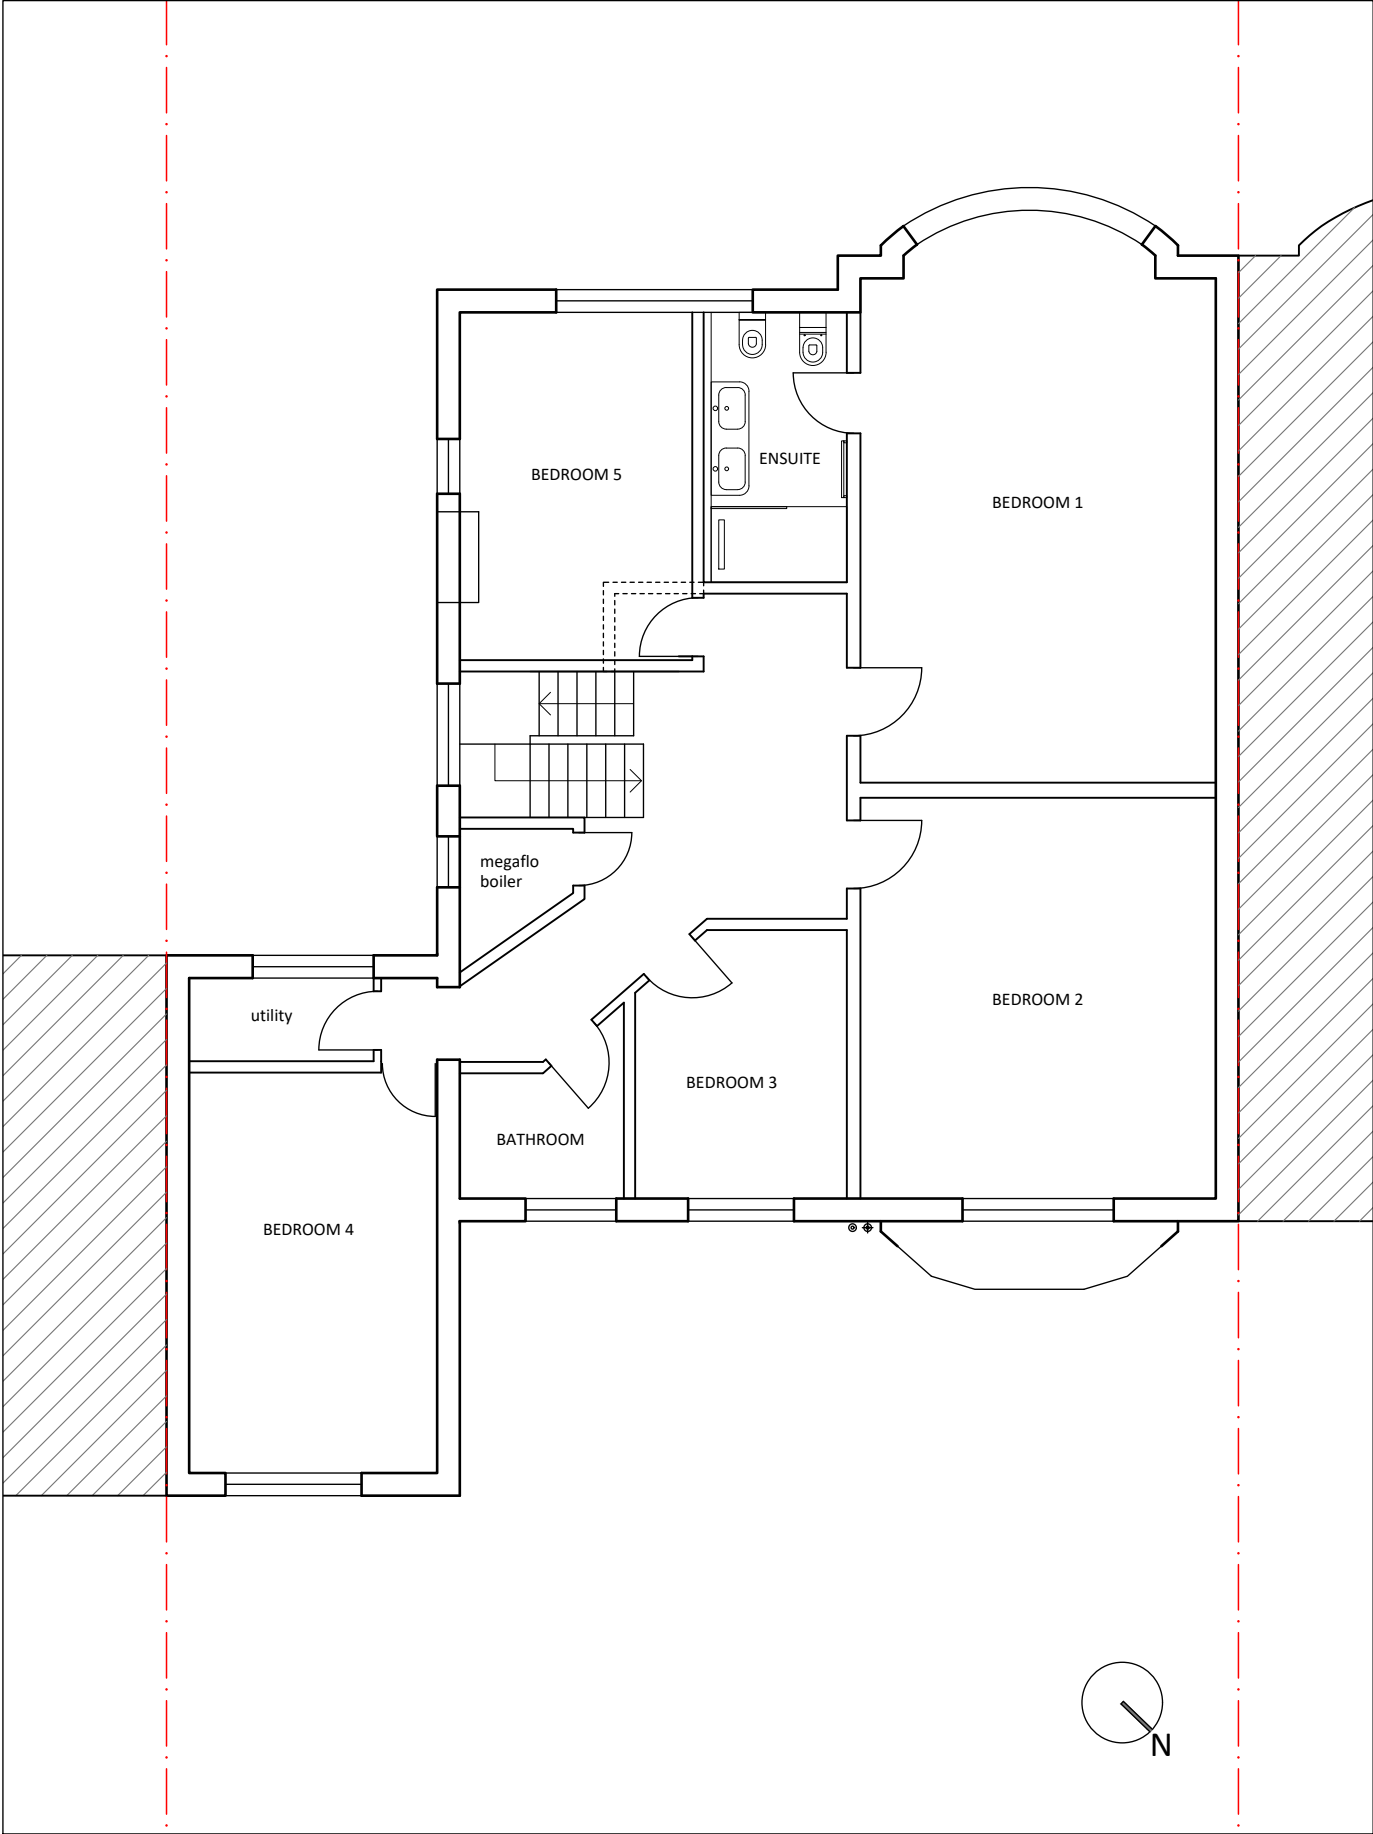

EXISTING FIRST FLOOR PLAN
SCALE 1:100 @ A3

Notes: This drawing is the copyright of the Architect and may not be reproduced without permission. This scheme is subject to all necessary consents. Dimensions, areas and levels where given are approximate and subject to site survey. All dimensions are to be checked on site. Any discrepancies are to be reported to the Architect before the work commences. Figured dimensions only are to be taken from this drawing. This drawing is to be read in conjunction with all relevant consultants' and/or specialists' drawings/documents and any discrepancies or variations are to be notified to the Architect before the affected work commences.	Revision	Description
	Rev. Date	

Client:
Kapoor

Project:
Menelik Road
Drawing:
Planning: Existing Plans
Scale(s):
1:100 @ A3
Project No:
20103
BA (Hons) DipArch ARB
Sabrina Teacher Architect
32 Clisbury Ring South N12 7BE
(+44)7961 145772 sabrina@tea-arc.com www.tea-arc.com

Date:	March 2021	ST	Checked:
Drawn:	MR_P_002		Revision: