




Ground Floor

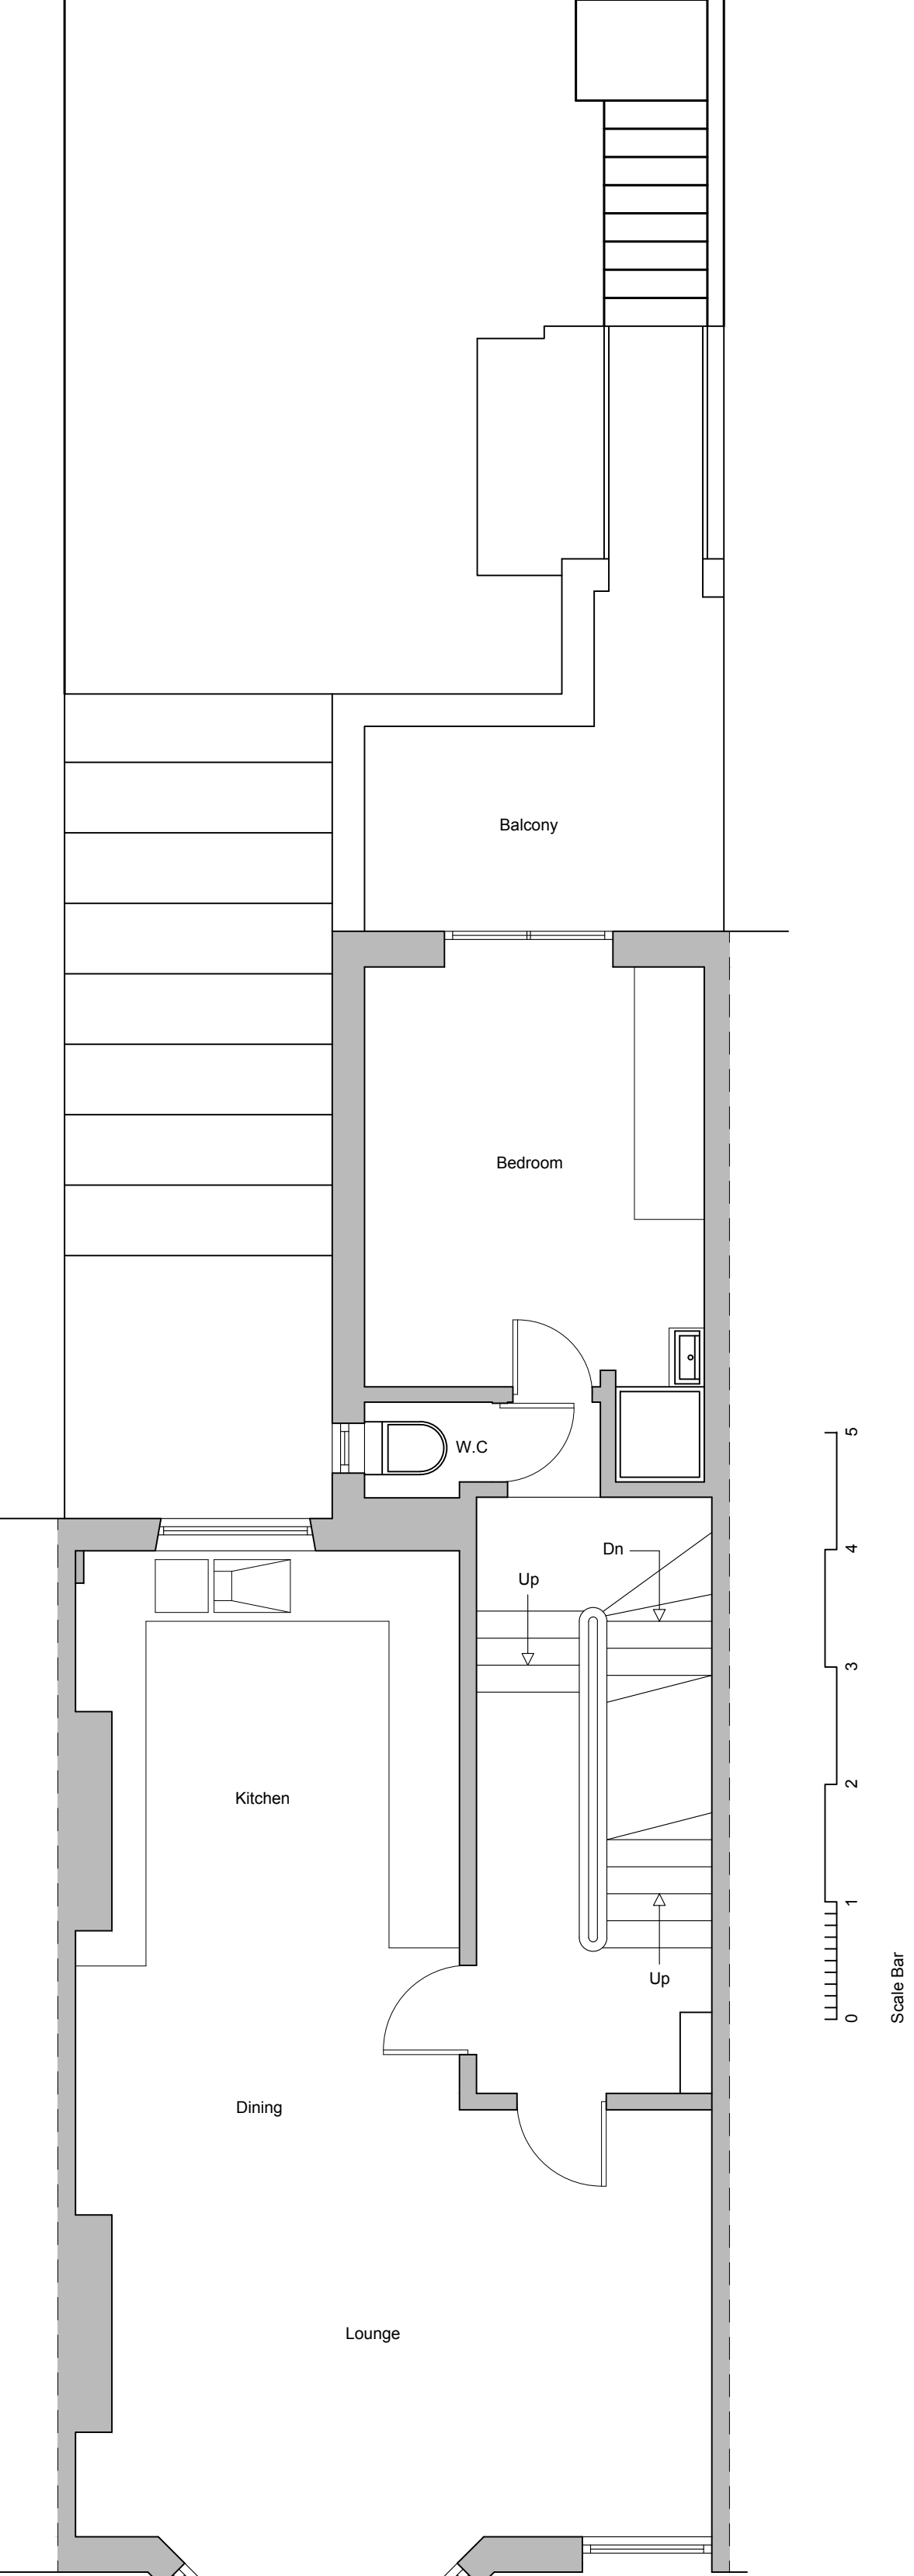

First Floor

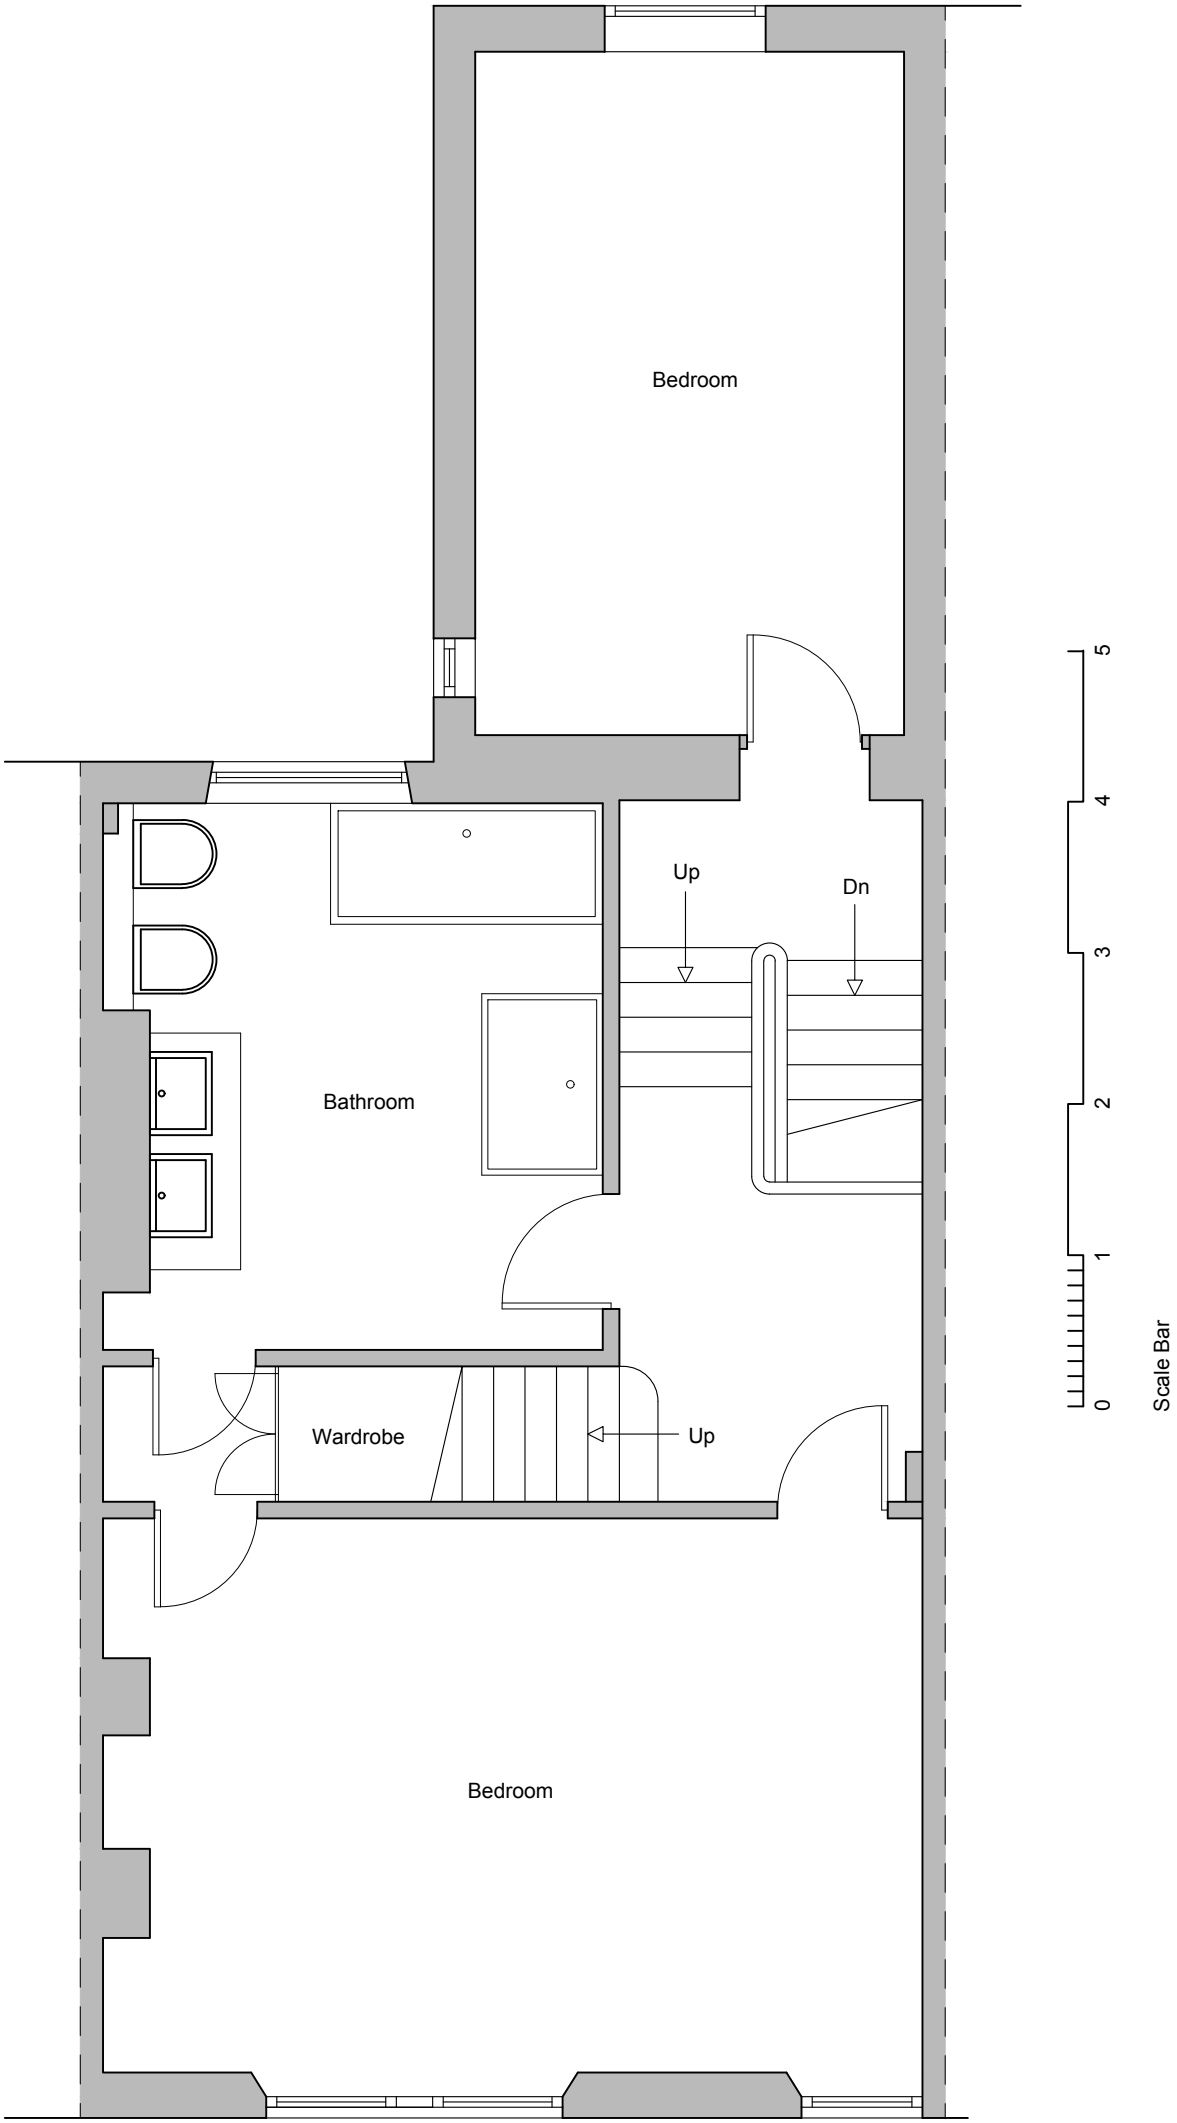

Second Floor

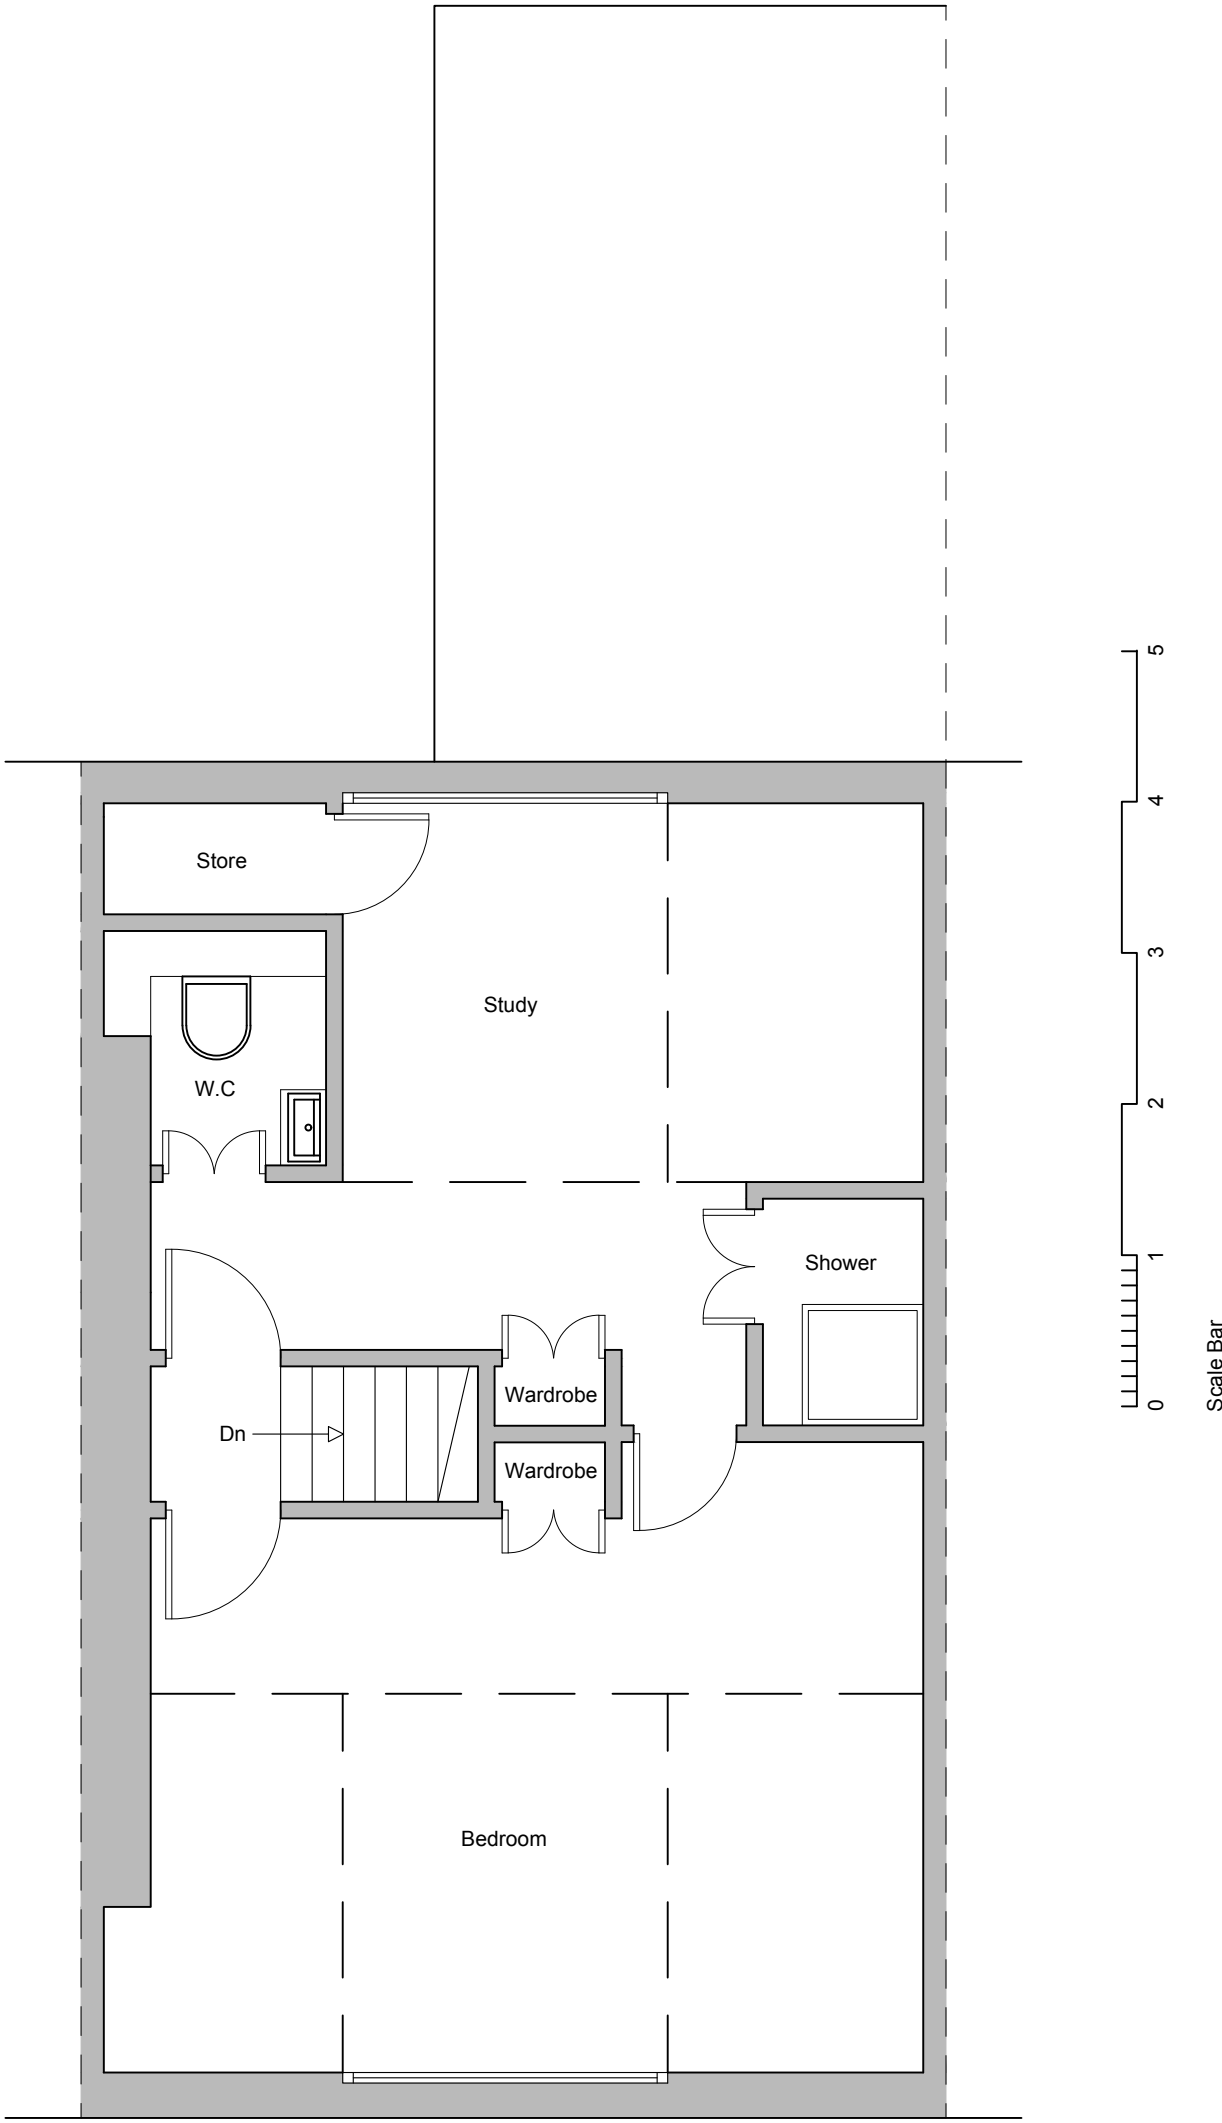

Third Floor

LHG PROJECTS LTD  
Architectural Design & Surveying  
M: 07941 889 509  
E: lhgprojects@gmail.com

PROJECT  
17 Montpelier Grove, Kentish Town

CLIENT  
Hugh Jones

DRAWING TITLE  
Existing Floor Plans

DATE  
03/12/20

DRAWING NUMBER  
854.002

SCALE  
1:50 @ A1

REVISION NO.