




Ground Floor

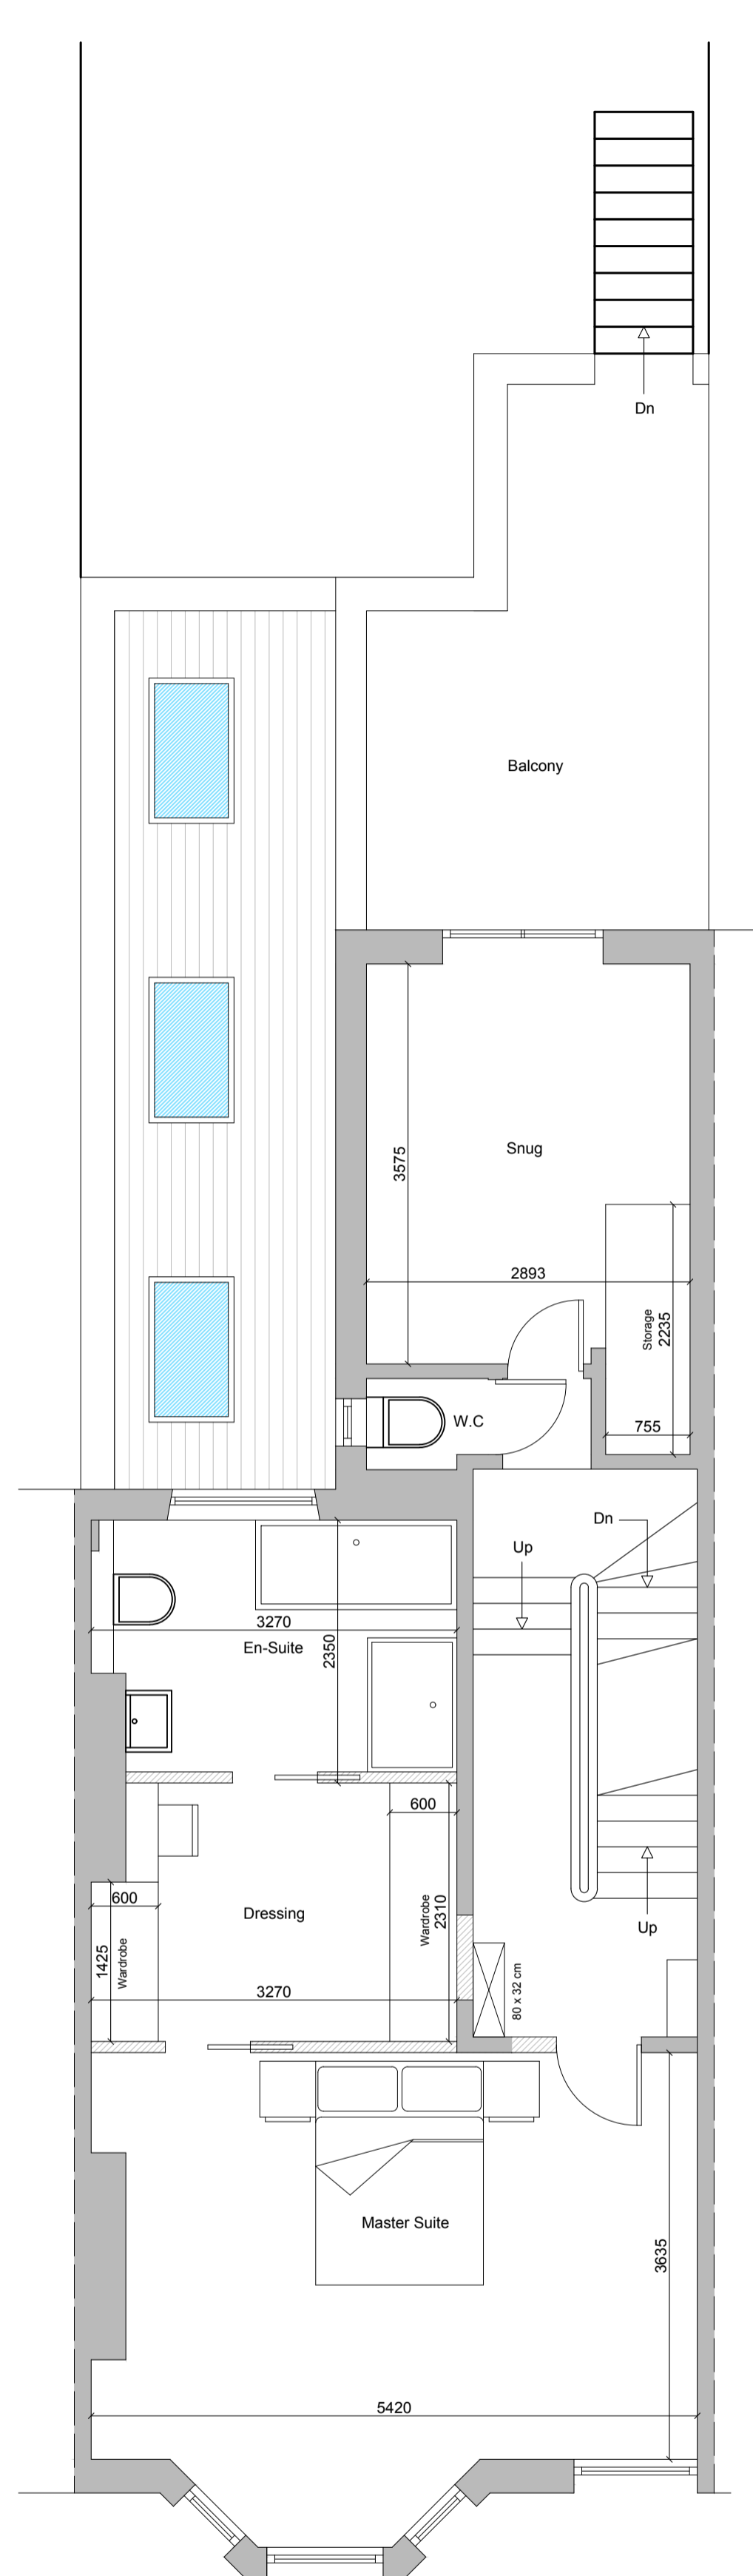

First Floor

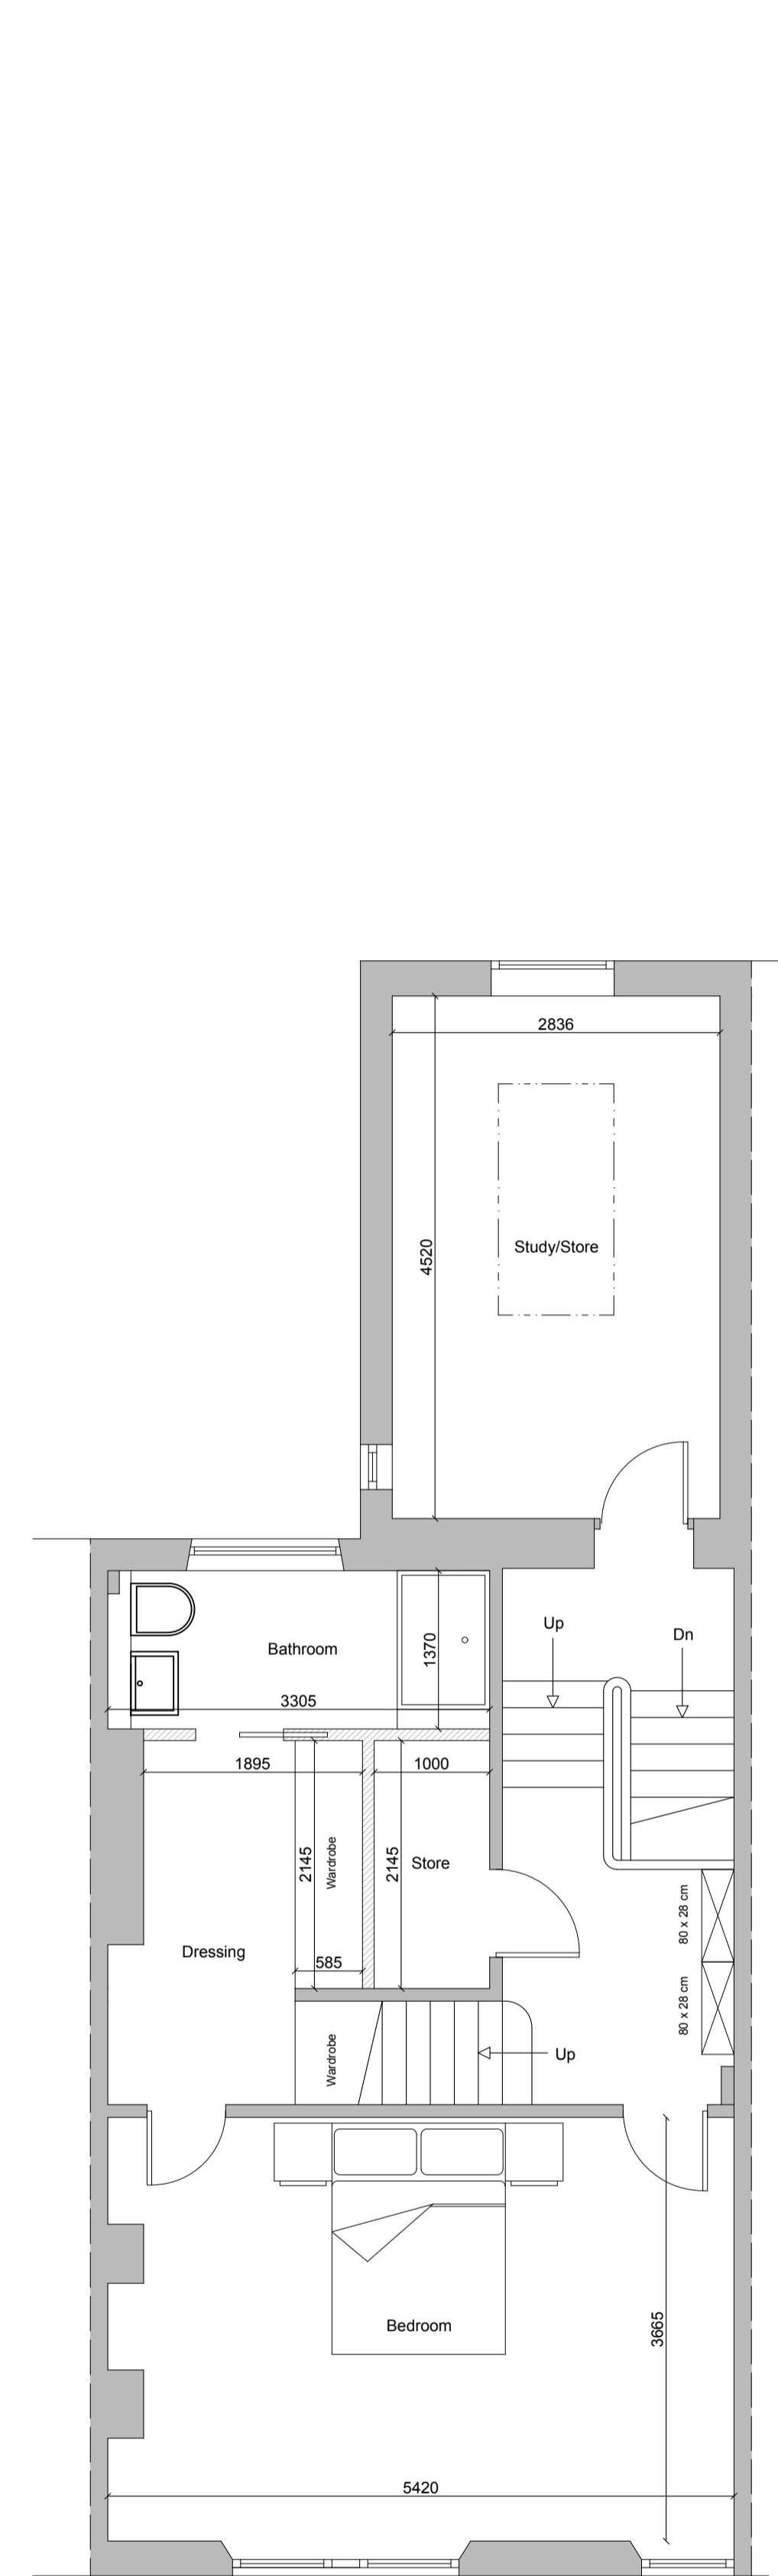

Second Floor

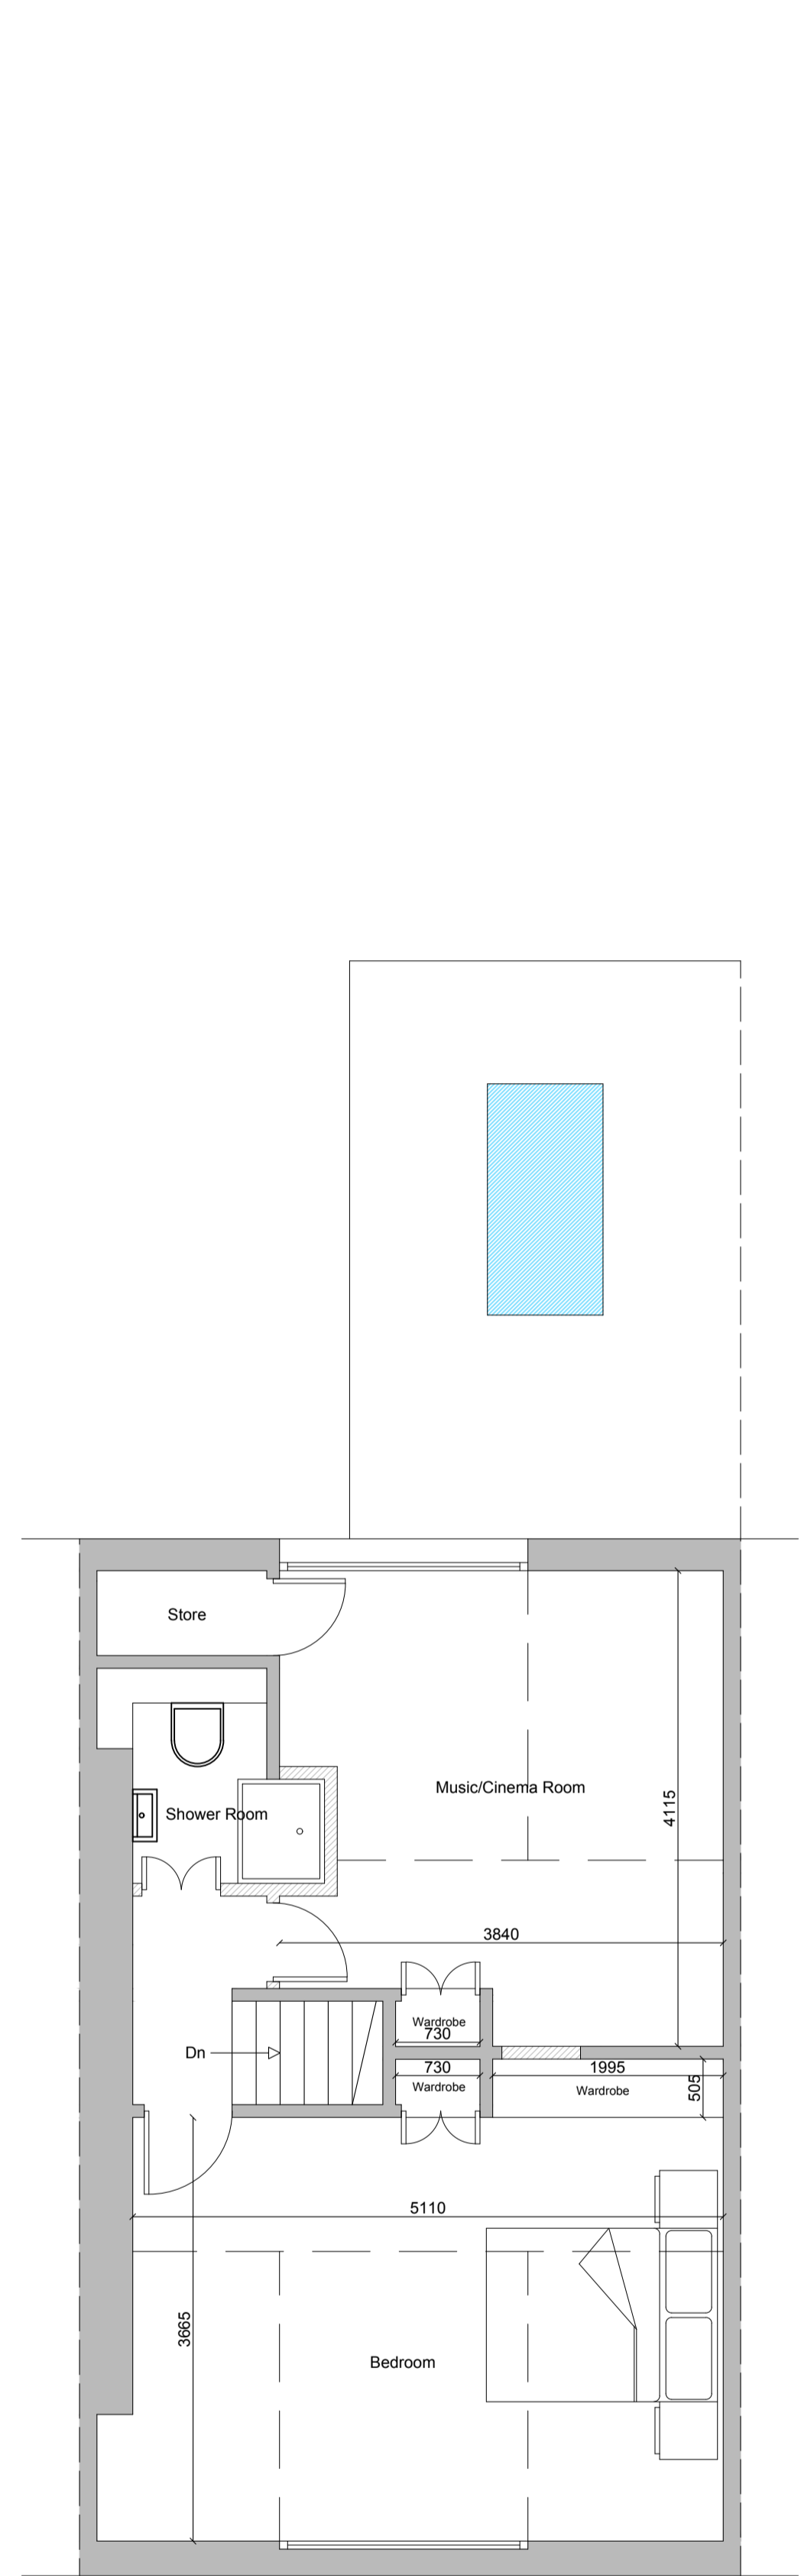

Third Floor

LHG PROJECTS LTD
 Architectural Design & Surveying
 M: 07941 889 509
 E: lhgprojects@gmail.com

PROJECT
 17 Montpellier Grove, Kentish Town

CLIENT
 Hugh Jones

DRAWING TITLE
 Proposed Floor Plans

DATE: 25/03/21 SCALE: 1:50 @ A1
 DRAWING NUMBER: 854.003 REVISION NO.: C