


existing rear conservatory extension

existing glass side extension

existing terrace and steps down to garden

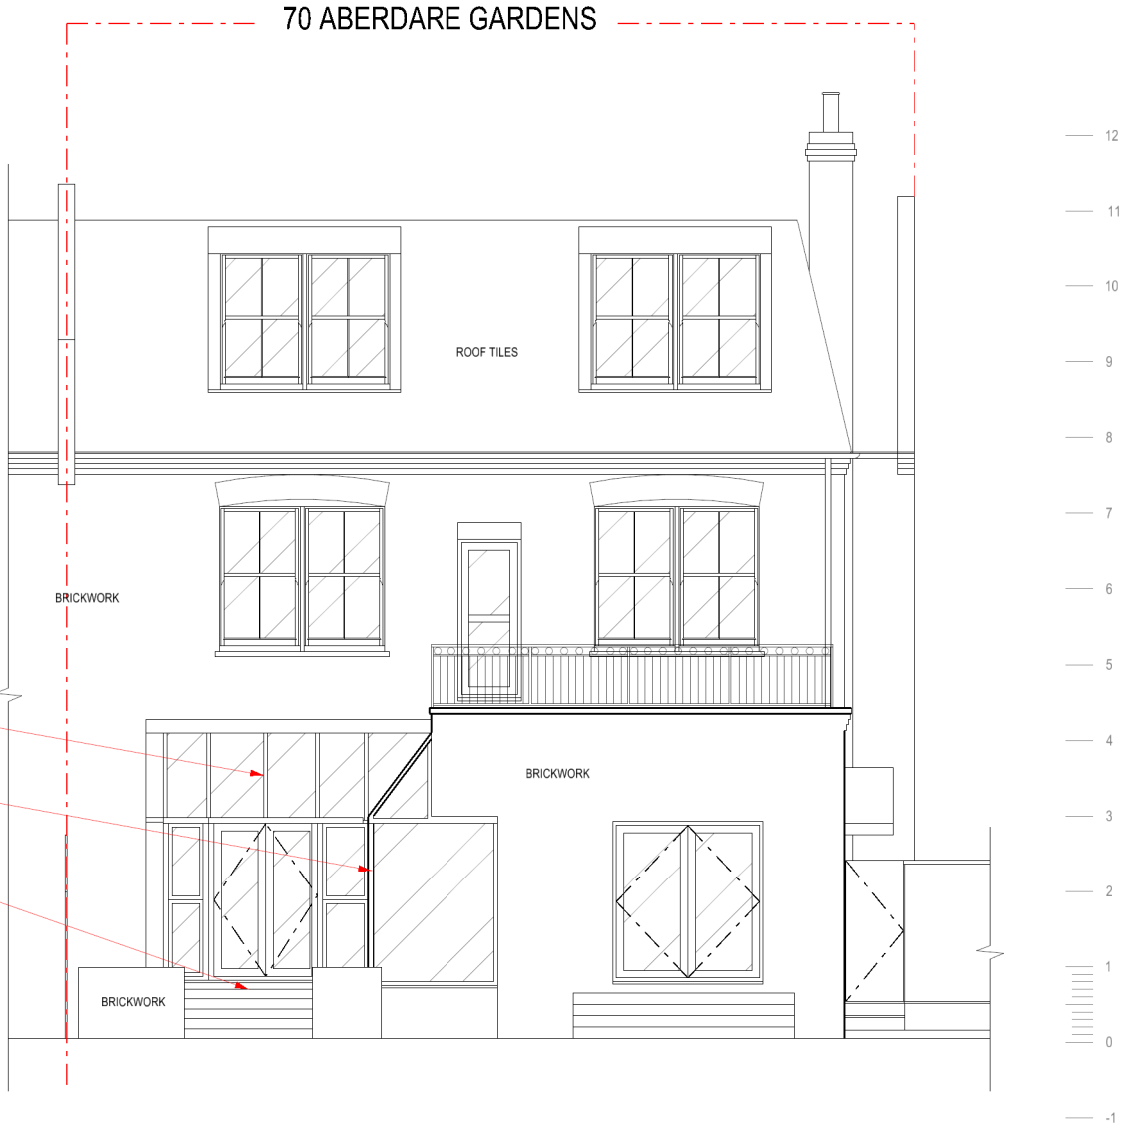

REAR ELEVATION B-B

KP ARCHITECTS LIMITED 25 Crossfield Rd, Belsize Park, London NW3 4NT tel. 07931 700 438 kasia@kparchitects.co.uk Do not scale from this drawing. Resolve discrepancies prior to construction. If in doubt ASK This drawing is COPYRIGHT	Revisions:		Drawing Status:		Project: FLAT 1, 70 ABERDARE GARDENS, NW6 3QD	
	A	01/02/03 xxxxxxxx		Preliminary for Approval		Title: EXISTING REAR ELEVATION B-B
	B			Design Approved by Client		Scale: 1:100 @ A3
	C			Planning Drawing		Date: 14/08/20
	D			Tender Drawing		Drawing Number: 303/L/03
	E			Construction Drawing		
	F					
						N