

PLANNING ISSUE

NOTES


Copyright Carbogno Ceneda Architects.

No implied license exists. This drawing should not be used to calculate areas for the purposes of valuation. All dimensions to be checked on site by the contractor and such dimensions to be their responsibility.

This drawing is to be read in conjunction with all other contract documents and specifications and all other consultants drawings. All levels and dimensions should be checked on site

All work must comply with relevant British Standards and Building Regulations requirements Drawing errors and omissions to be reported to the architect

KEY

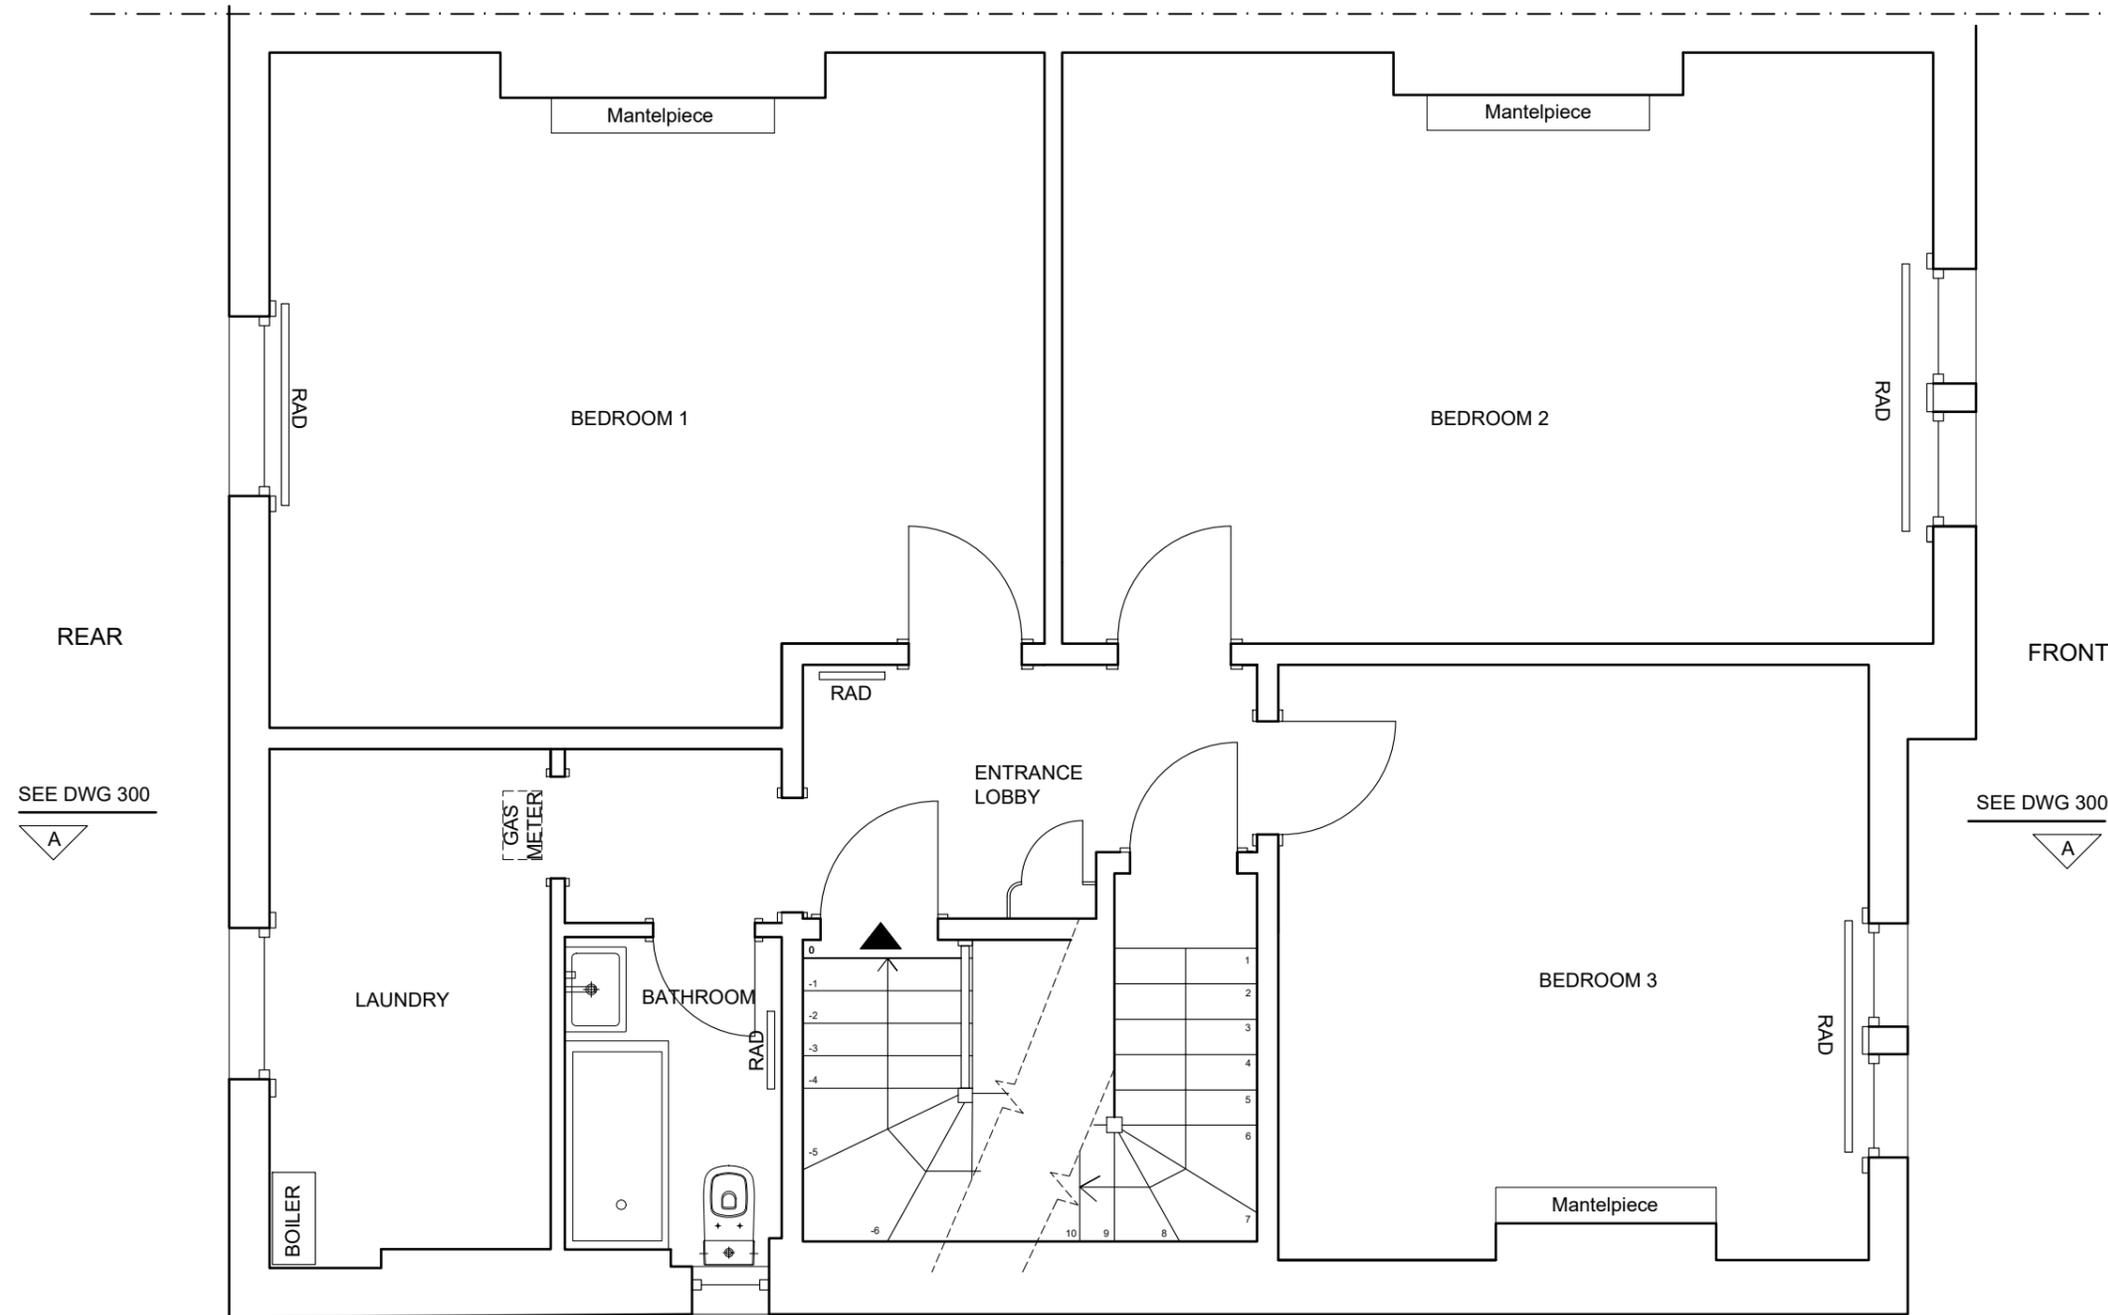

SEE DWG 300



SEE DWG 300




Project Ref. No.	<b>2102</b>
Client	Yuiko Kato
Date	MARCH 2021
Scale	1:50 @ A3
Project	FLAT 4, 46 PARLIAMENT HILL LONDON NW3 2TL

Drawing Name **SECOND FLOOR PLAN (EXISTING)**


Drawing No.	<b>S102</b>	Rev.	-
Drawn	CF	Approved	AC Signed

**CARBOGNO CENEDA ARCHITECTS**  
 29b KITCHENER ROAD, LONDON N17 6DU TEL 07890 586 884  
 INFO@CARBOGNOCENEDA.COM

© COPYRIGHT NOT TO BE REPRODUCED OR USED WITHOUT PERMISSION

 

No. 44 PARLIAMENT HILL

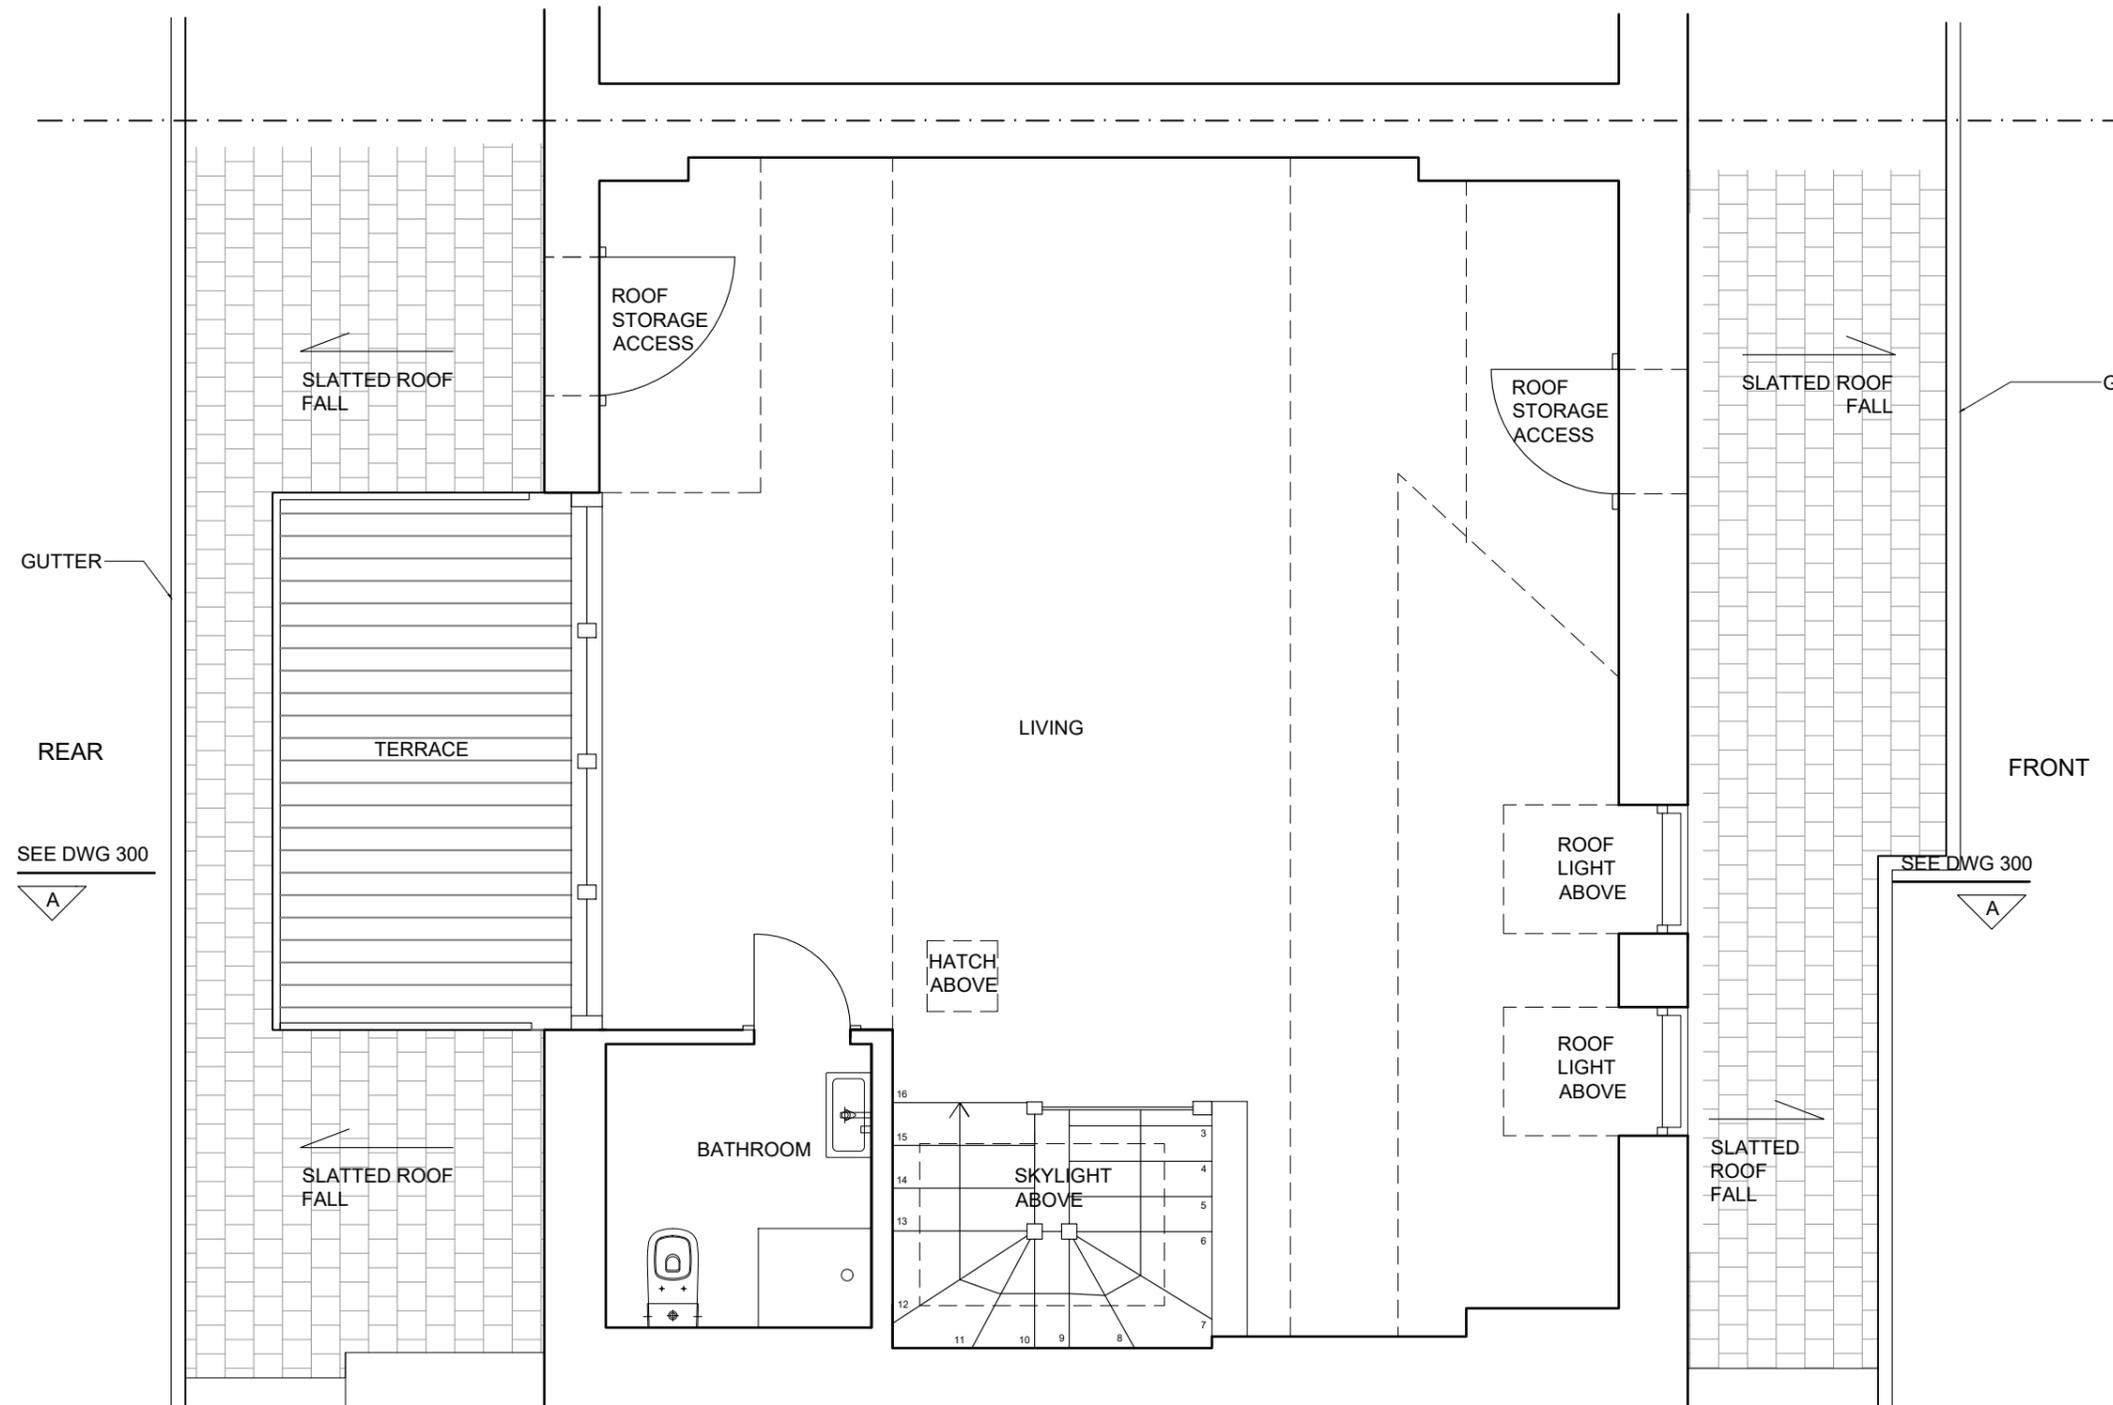

PLANNING ISSUE

NOTES

Copyright Carbogno Ceneda Architects.

No implied license exists. This drawing should not be used to calculate areas for the purposes of valuation. All dimensions to be checked on site by the contractor and such dimensions to be their responsibility.

This drawing is to be read in conjunction with all other contract documents and specifications and all other consultants drawings. All levels and dimensions should be checked on site

All work must comply with relevant British Standards and Building Regulations requirements Drawing errors and omissions to be reported to the architect

KEY

Project Ref. No.	<b>2102</b>
Client	Yuiko Kato
Date	MARCH 2021
Scale	1:50 @ A3
Project	FLAT 4, 46 PARLIAMENT HILL LONDON NW3 2TL
Drawing Name	THIRD FLOOR PLAN (EXISTING)

Drawing No.	<b>S103</b>	Rev.	-
Drawn	CF	Approved	AC
		Signed	

**CARBOGNO CENEDA ARCHITECTS**  
 29b KITCHENER ROAD, TEL 07890 586 884  
 LONDON N17 6DU INFO@CARBOGNOCENEDA.COM

© COPYRIGHT NOT TO BE REPRODUCED OR USED WITHOUT PERMISSION

PLANNING ISSUE

NOTES

Copyright Carbogno Ceneda Architects.


No implied license exists. This drawing should not be used to calculate areas for the purposes of valuation. All dimensions to be checked on site by the contractor and such dimensions to be their responsibility.

This drawing is to be read in conjunction with all other contract documents and specifications and all other consultants drawings. All levels and dimensions should be checked on site

All work must comply with relevant British Standards and Building Regulations requirements Drawing errors and omissions to be reported to the architect

No. 44 PARLIAMENT HILL

NO 48

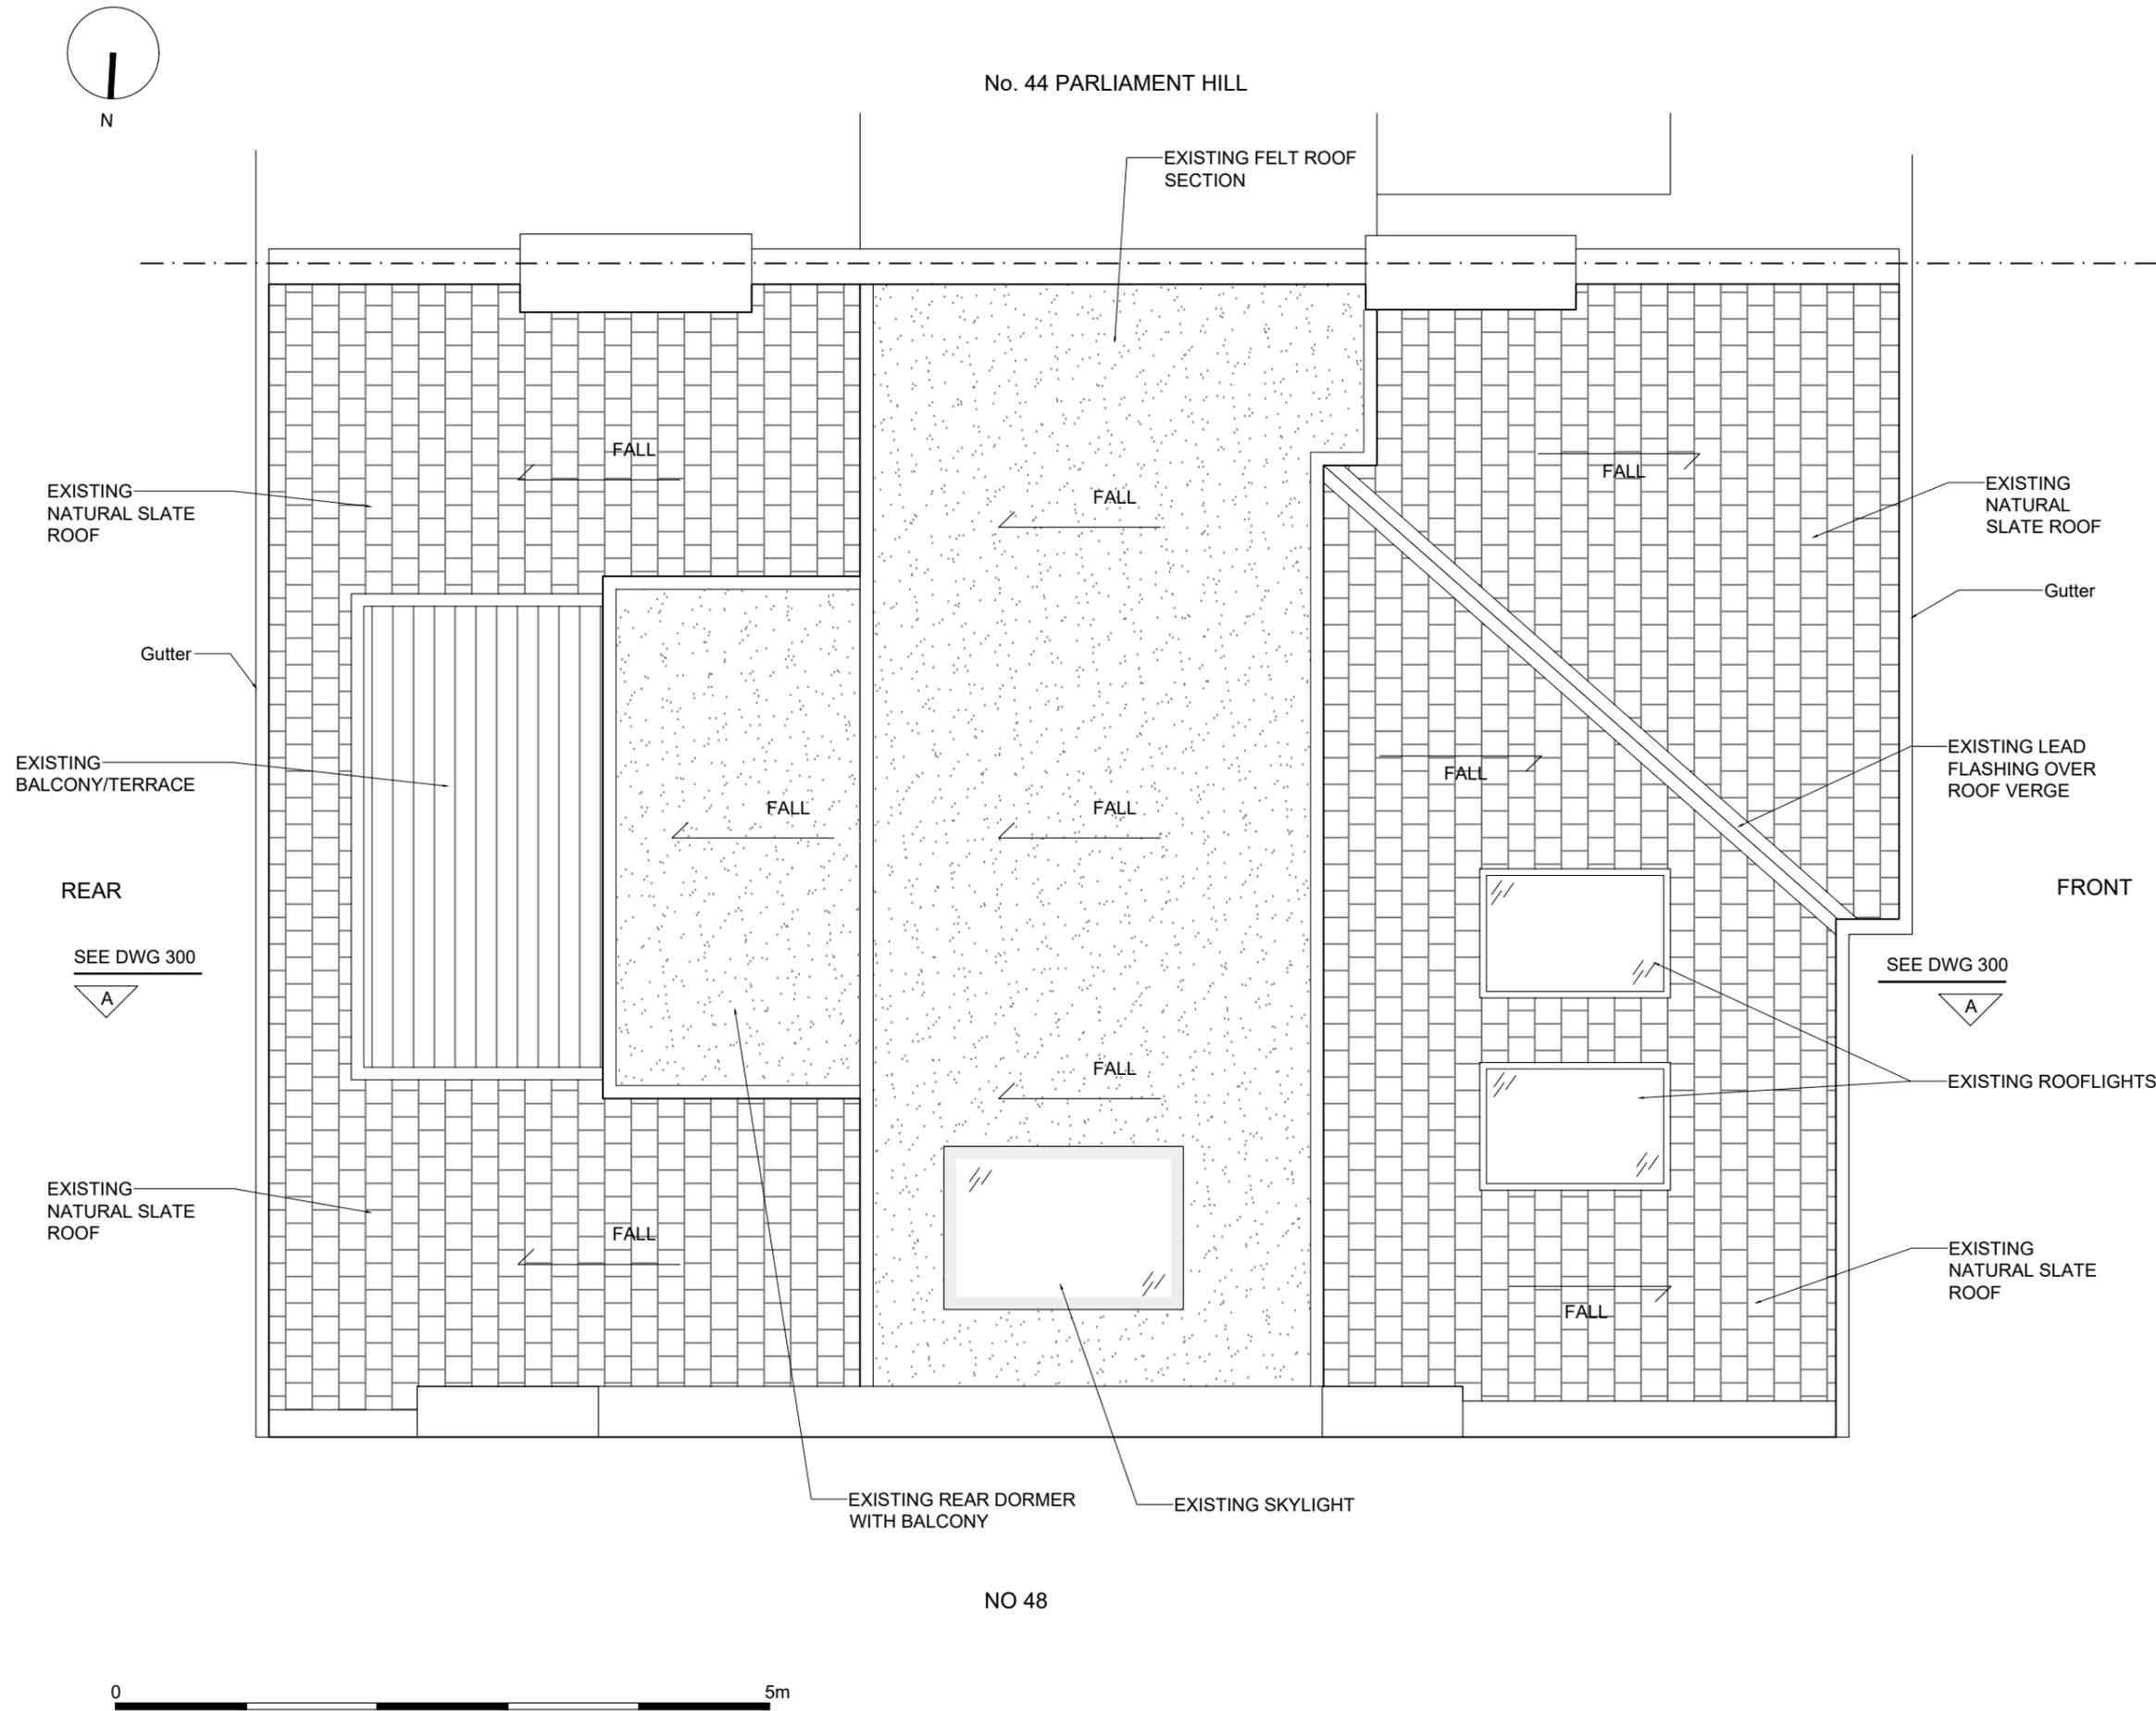

KEY

Project Ref. No.	<b>2102</b>
Client	Yuiko Kato
Date	MARCH 2021
Scale	1:50 @ A3
Project	FLAT 4, 46 PARLIAMENT HILL LONDON NW3 2TL

Drawing Name	ROOF PLAN (EXISTING)
--------------	-------------------------

Drawing No.	<b>S104</b>	Rev.	-
-------------	-------------	------	---

Drawn	CF	Approved	AC	Signed	
-------	----	----------	----	--------	--

**CARBOGNO CENEDA ARCHITECTS**  
 29b KITCHENER ROAD, LONDON N17 6DU TEL 07890 586 884  
 INFO@CARBOGNOCENEDA.COM

© COPYRIGHT NOT TO BE REPRODUCED OR USED WITHOUT PERMISSION

PLANNING ISSUE


NOTES

Copyright Carbogno Ceneda Architects.

No implied license exists. This drawing should not be used to calculate areas for the purposes of valuation. All dimensions to be checked on site by the contractor and such dimensions to be their responsibility.

This drawing is to be read in conjunction with all other contract documents and specifications and all other consultants drawings. All levels and dimensions should be checked on site

All work must comply with relevant British Standards and Building Regulations requirements Drawing errors and omissions to be reported to the architect

 


SEE DWG 300  
A

No. 46 PARLIAMENT HILL

REAR

No. 44 PARLIAMENT HILL

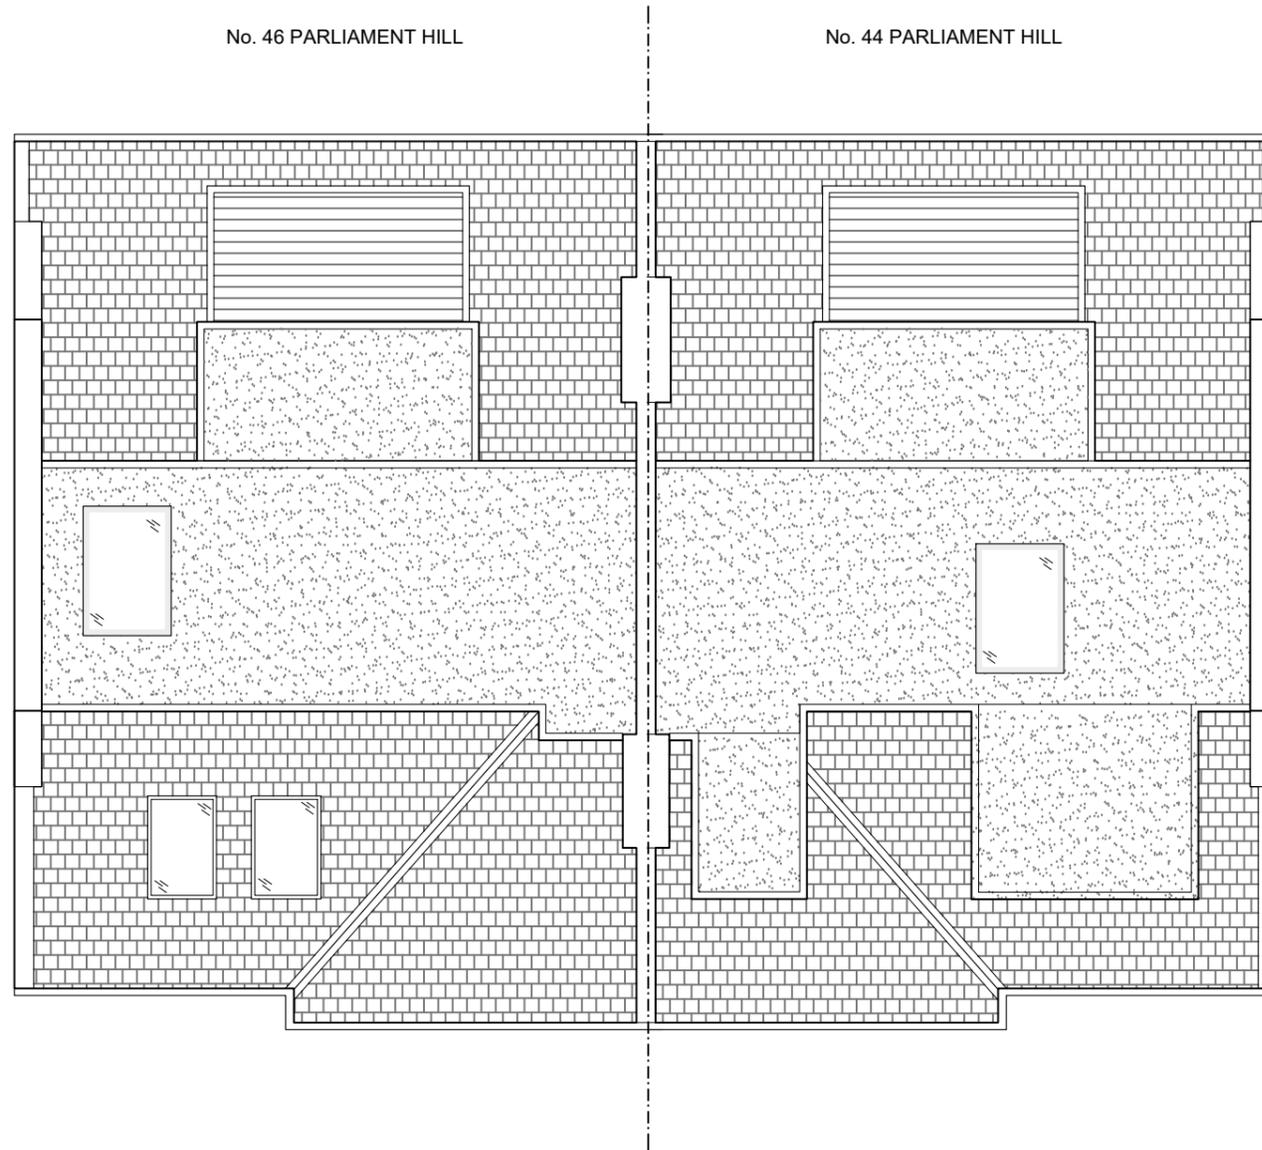

SEE DWG 300  
A

FRONT

KEY

Project Ref. No.	<b>2102</b>		
Client	Yuiko Kato		
Date	MARCH 2021		
Scale	1:100 @ A3		
Project	FLAT 4, 46 PARLIAMENT HILL LONDON NW3 2TL		
Drawing Name	JOINT ROOF PLAN NO 44 and NO 46 PH (EXISTING)		
Drawing No.	<b>S105</b>	Rev.	-
Drawn	CF	Approved	AC Signed

**CARBOGNO CENEDA ARCHITECTS**  
29b KITCHENER ROAD, LONDON N17 6DU TEL 07890 586 884  
INFO@CARBOGNOCENEDA.COM

© COPYRIGHT NOT TO BE REPRODUCED  
OR USED WITHOUT PERMISSION



# PLANNING ISSUE


## NOTES

Copyright Carbogno Ceneda Architects.

No implied license exists. This drawing should not be used to calculate areas for the purposes of valuation. All dimensions to be checked on site by the contractor and such dimensions to be their responsibility.

This drawing is to be read in conjunction with all other contract documents and specifications and all other consultants drawings. All levels and dimensions should be checked on site

All work must comply with relevant British Standards and Building Regulations requirements Drawing errors and omissions to be reported to the architect

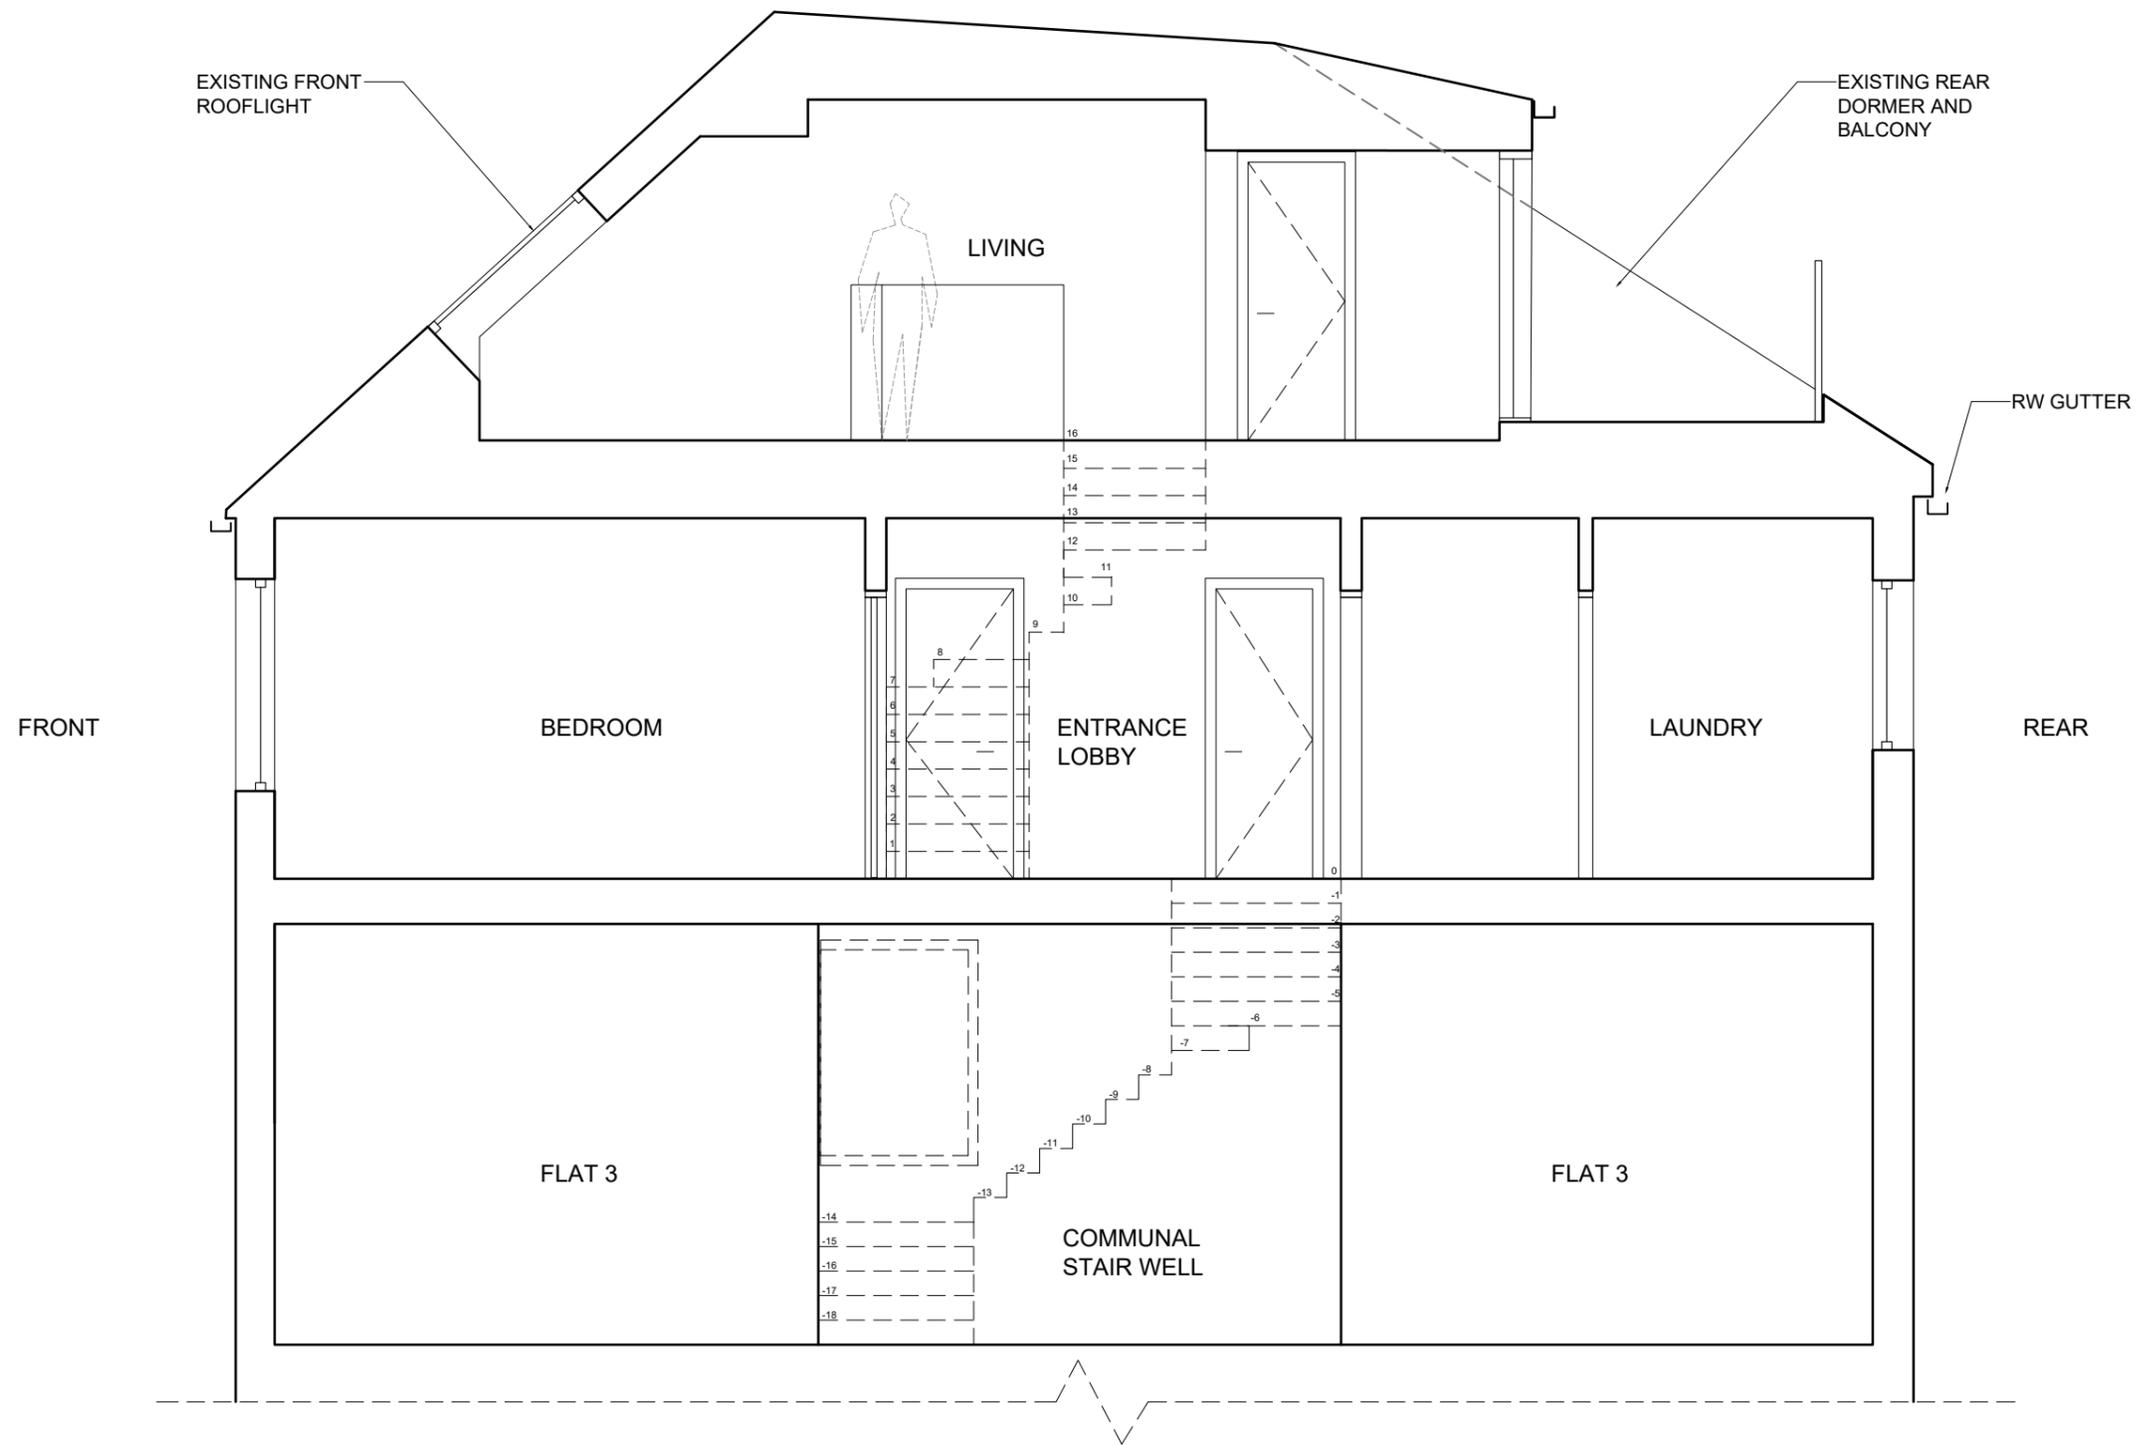

## KEY

Project Ref. No.	<b>2102</b>
Client	Yuiko Kato
Date	MARCH 2021
Scale	1:50 @ A3
Project	FLAT 4, 46 PARLIAMENT HILL LONDON NW3 2TL

Drawing Name SECTION A (EXISTING)

Drawing No.	<b>S301</b>	Rev.	-
Drawn	CF	Approved	AC
		Signed	

**CARBOGNO CENEDA ARCHITECTS**  
 29b KITCHENER ROAD, LONDON N17 6DU TEL 07890 586 884  
 INFO@CARBOGNOCENEDA.COM

© COPYRIGHT NOT TO BE REPRODUCED OR USED WITHOUT PERMISSION

NOTES

Copyright Carbogno Ceneda Architects.

No implied license exists. This drawing should not be used to calculate areas for the purposes of valuation. All dimensions to be checked on site by the contractor and such dimensions to be their responsibility. Do not scale drawings

This drawing is to be read in conjunction with all other contract documents and specifications and all other consultants drawings. All levels and dimensions should be checked on site

All work must comply with relevant British Standards and Building Regulations requirements Drawing errors and omissions to be reported to the architect



KEY

Project Ref. No.	<b>1507</b>
Client	Yuiko Kato
Date	MARCH 2021
Scale	1:50 @ A3
Project	FLAT 4, 46 PARLIAMENT HILL LONDON NW3 2TL

Drawing Name FRONT ELEVATION A (EXISTING)

Drawing No. **S201** Rev.

Drawn CF Approved AC Signed

**CARBOGNO CENEDA ARCHITECTS**  
29b KITCHENER ROAD, TEL 07890 586 884  
LONDON N17 6DU INFO@CARBOGNOCENEDA.COM

PLANNING ISSUE

NOTES

Copyright Carbogno Ceneda Architects.

No implied license exists. This drawing should not be used to calculate areas for the purposes of valuation. All dimensions to be checked on site by the contractor and such dimensions to be their responsibility.

This drawing is to be read in conjunction with all other contract documents and specifications and all other consultants drawings. All levels and dimensions should be checked on site

All work must comply with relevant British Standards and Building Regulations requirements Drawing errors and omissions to be reported to the architect



KEY

Project Ref. No.	<b>2102</b>
Client	Yuiko Kato
Date	MARCH 2021
Scale	1:100 @ A3
Project	FLAT 4, 46 PARLIAMENT HILL LONDON NW3 2TL

Drawing Name	JOINT FRONT ELEVATIONS NO 44PH and NO 46 PH (EXISTING)	
Drawing No.	<b>S202</b>	Rev. -

Drawn	CF	Approved	AC	Signed
-------	----	----------	----	--------

**CARBOGNO CENEDA ARCHITECTS**  
 29b KITCHENER ROAD, LONDON N17 6DU TEL 07890 586 884  
 INFO@CARBOGNOCENEDA.COM

© COPYRIGHT NOT TO BE REPRODUCED  
 OR USED WITHOUT PERMISSION