


No. 44 PARLIAMENT HILL

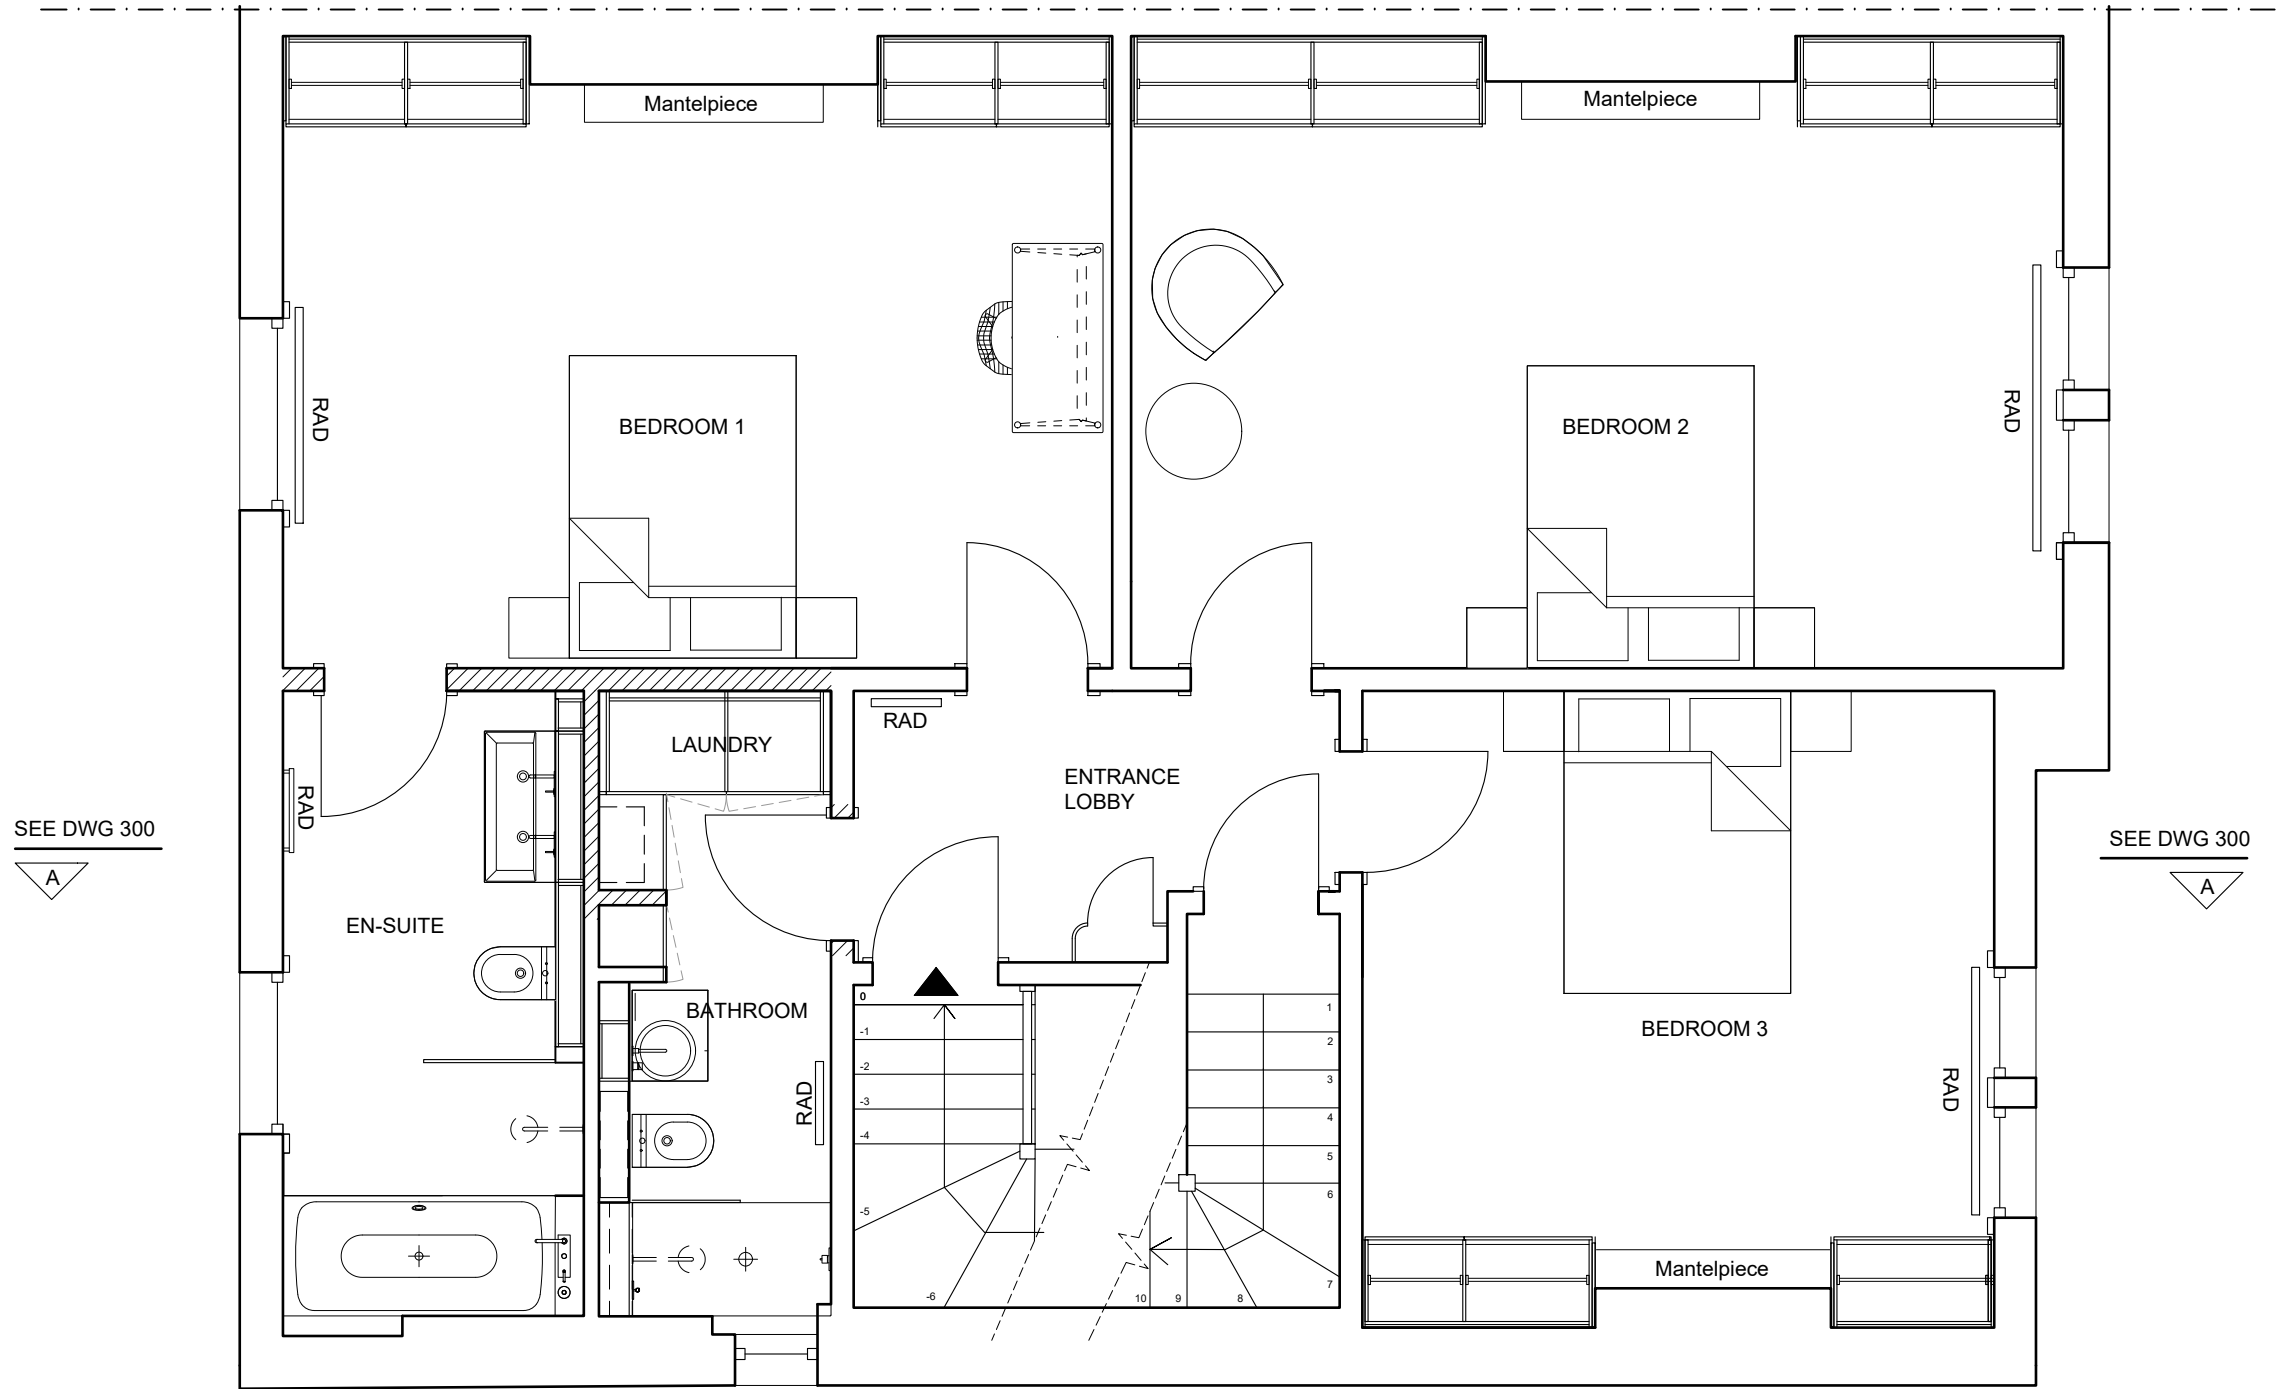

SEE DWG 300
A

SEE DWG 300
A

0 5m

PLANNING ISSUE

NOTES

Copyright Carbogno Ceneda Architects.

No implied license exists. This drawing should not be used to calculate areas for the purposes of valuation. All dimensions to be checked on site by the contractor and such dimensions to be their responsibility.

This drawing is to be read in conjunction with all other contract documents and specifications and all other consultants drawings. All levels and dimensions should be checked on site

All work must comply with relevant British Standards and Building Regulations requirements Drawing errors and omissions to be reported to the architect

KEY

Project Ref. No.	2102
Client	Yuiko Kato
Date	MARCH 2021
Scale	1:50 @ A3
Project	FLAT 4, 46 PARLIAMENT HILL LONDON NW3 2TL


Drawing Name	SECOND FLOOR PLAN (PROPOSED)
--------------	---------------------------------

Drawing No.	P102	Rev.	-
Drawn	CF	Approved	AC
		Signed	


CARBOGNO CENEDA ARCHITECTS

29b KITCHENER ROAD, LONDON N17 6DU TEL 07890 586 884 INFO@CARBOGNOCENEDA.COM

© COPYRIGHT NOT TO BE REPRODUCED OR USED WITHOUT PERMISSION

 

No. 44 PARLIAMENT HILL

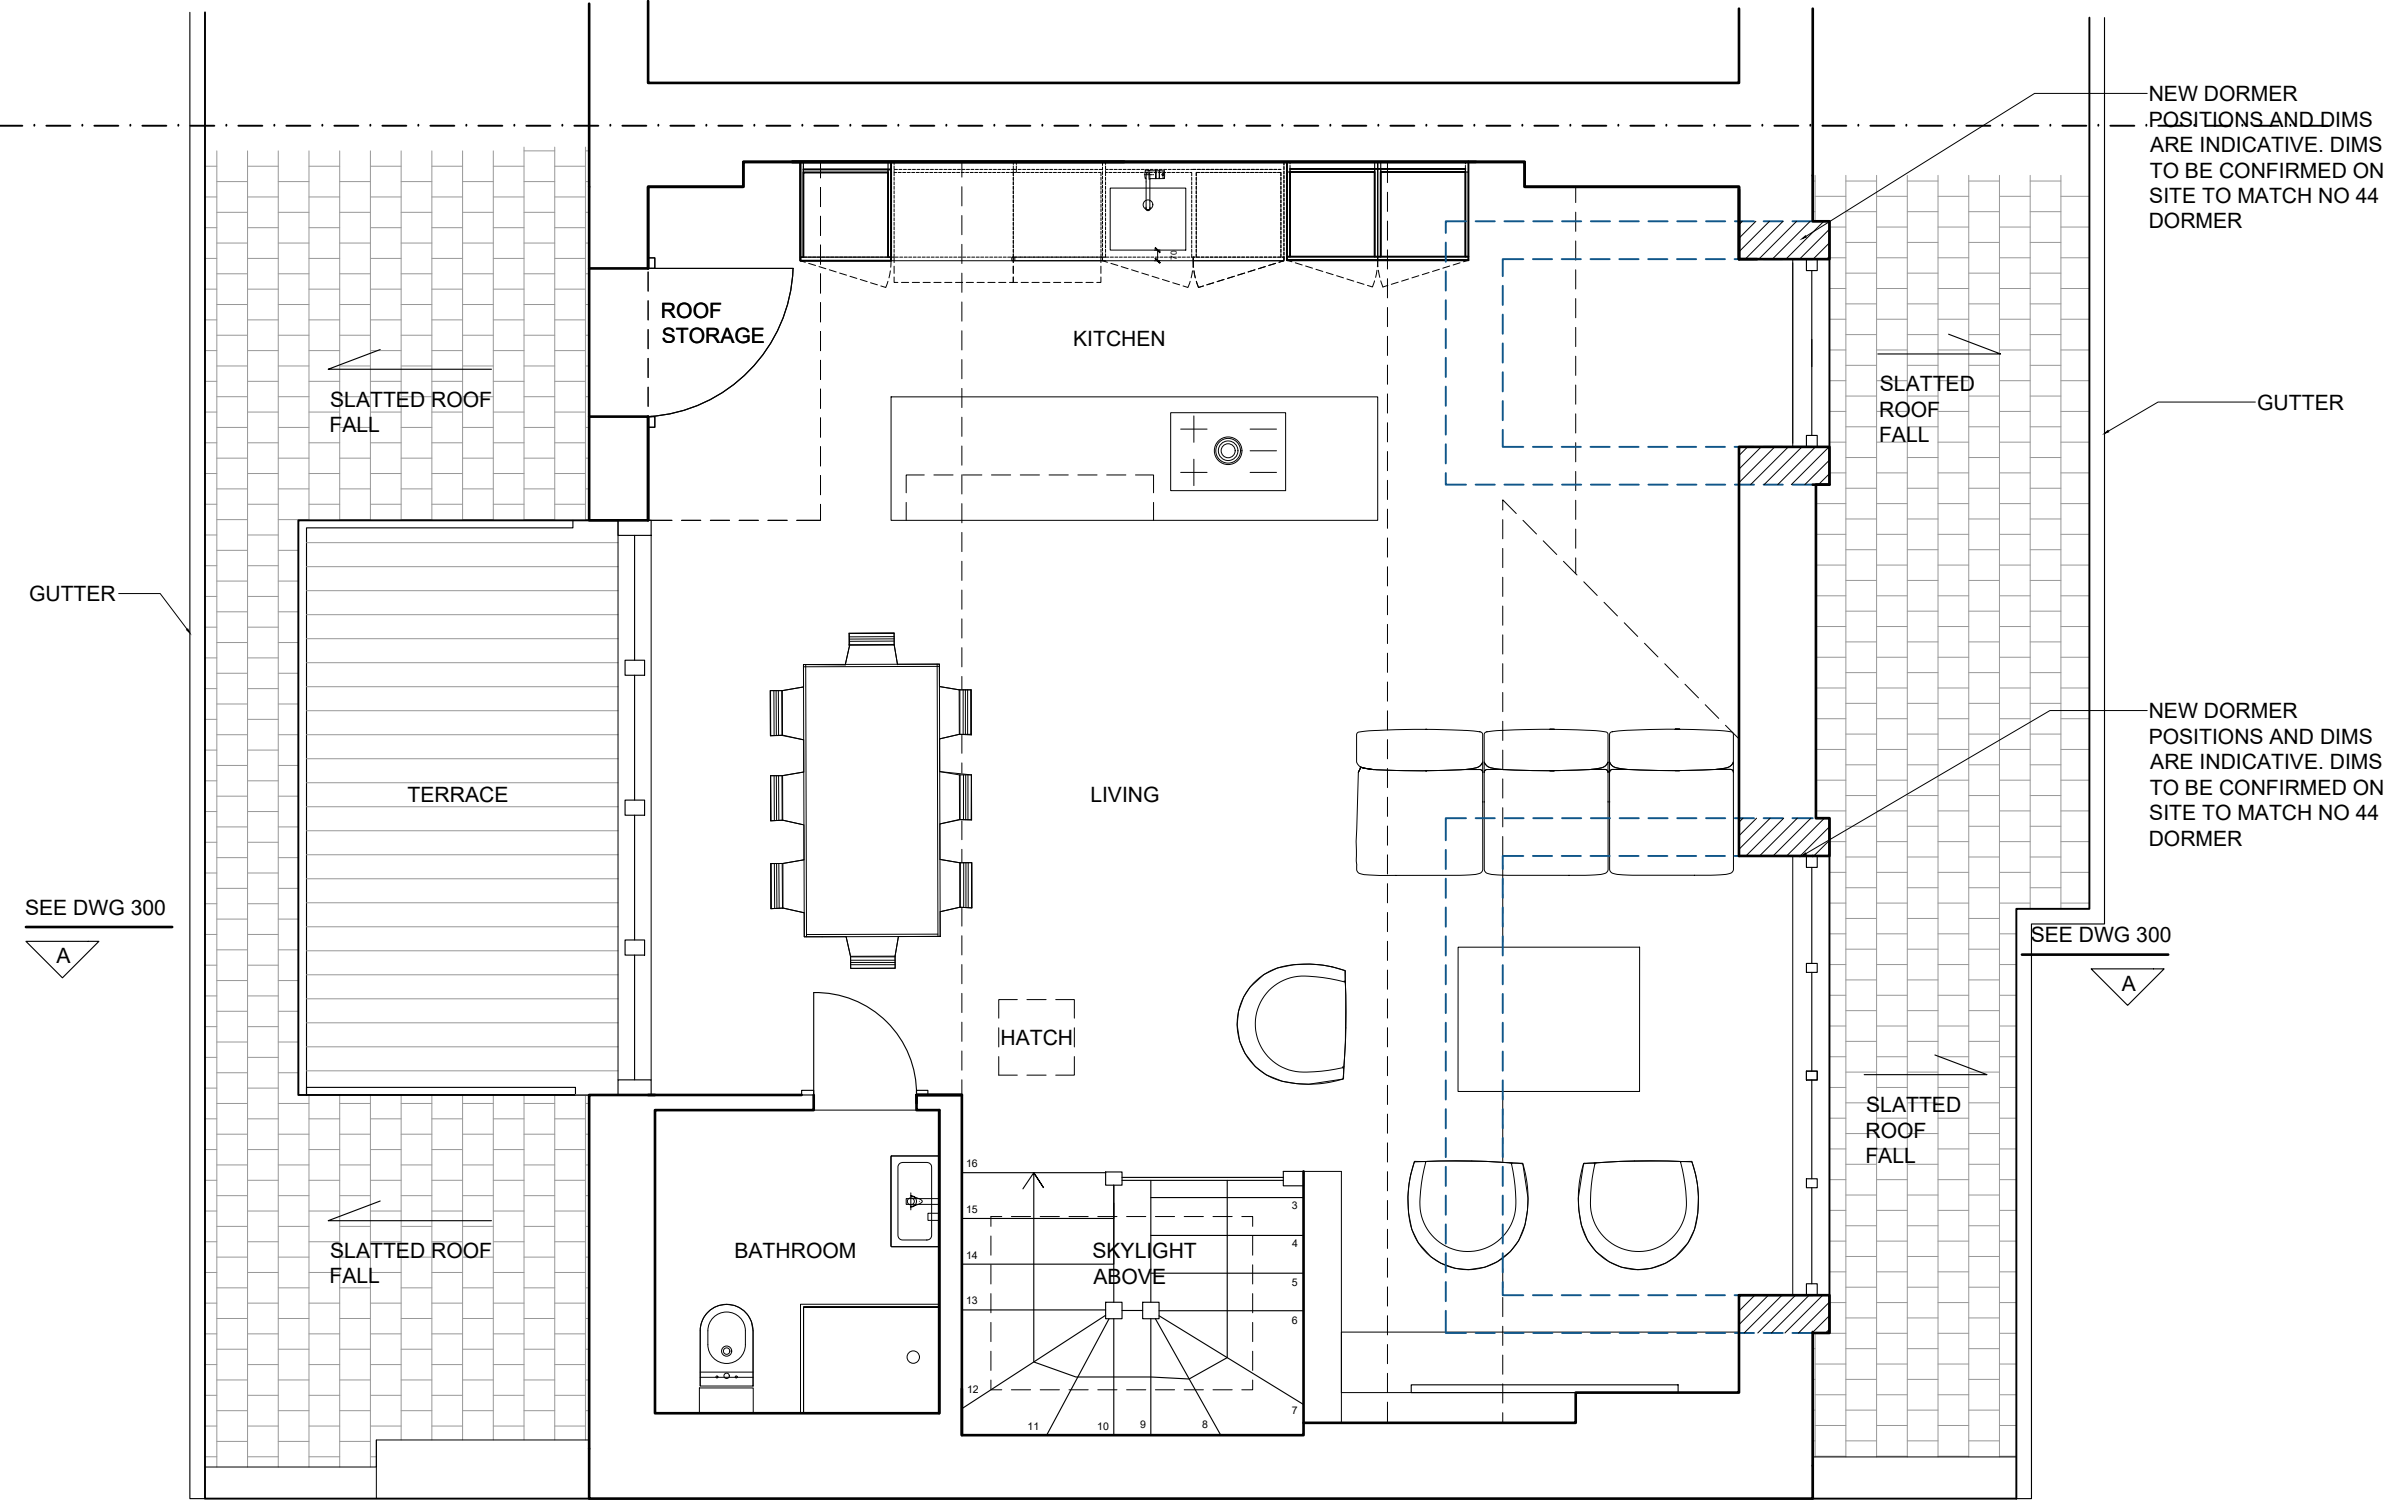

PLANNING ISSUE

NOTES

Copyright Carbogno Ceneda Architects.

No implied license exists. This drawing should not be used to calculate areas for the purposes of valuation. All dimensions to be checked on site by the contractor and such dimensions to be their responsibility.

This drawing is to be read in conjunction with all other contract documents and specifications and all other consultants drawings. All levels and dimensions should be checked on site

All work must comply with relevant British Standards and Building Regulations requirements Drawing errors and omissions to be reported to the architect


KEY

Project Ref. No.	2102		
Client	Yuiko Kato		
Date	MARCH 2021		
Scale	1:50 @ A3		
Project	FLAT 4, 46 PARLIAMENT HILL LONDON NW3 2TL		
Drawing Name	THIRD FLOOR PLAN (PROPOSED)		
Drawing No.	P103	Rev.	-
Drawn	CF	Approved	AC
		Signed	


CARBOGNO CENEDA ARCHITECTS

29b KITCHENER ROAD, TEL 07890 586 884
LONDON N17 6DU INFO@CARBOGNOCENEDA.COM

© COPYRIGHT NOT TO BE REPRODUCED
OR USED WITHOUT PERMISSION

 

No. 44 PARLIAMENT HILL

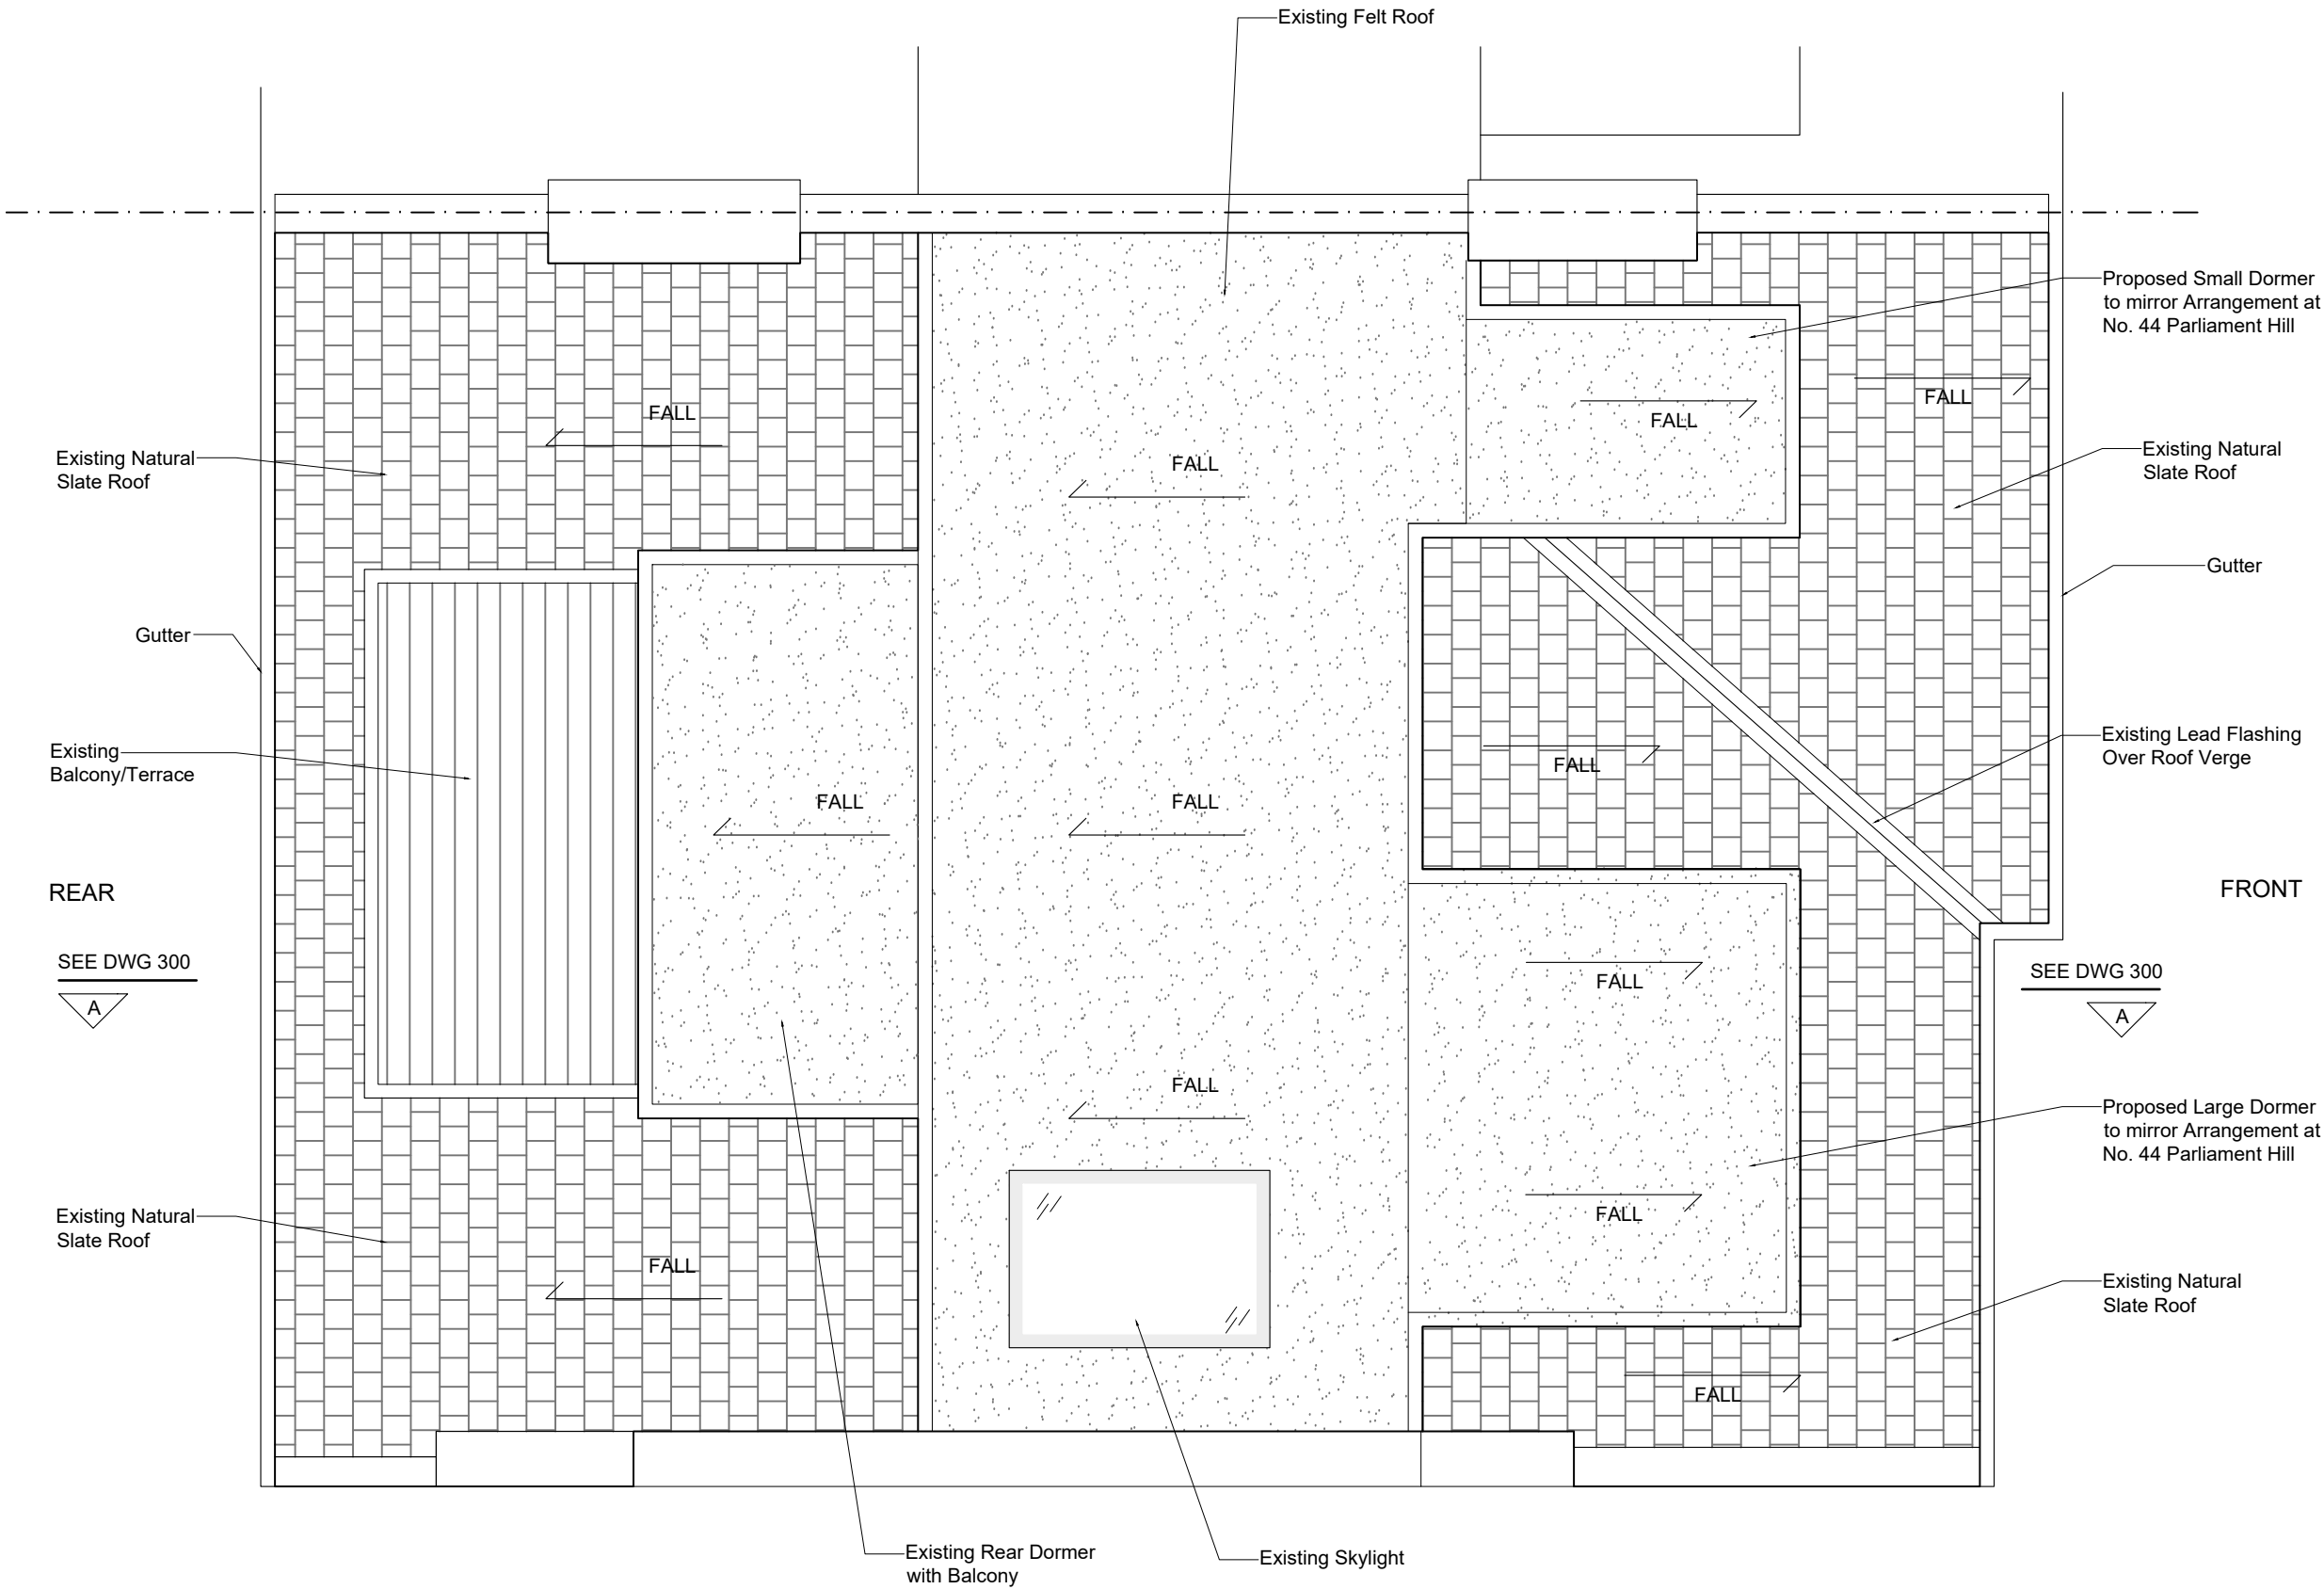

PLANNING ISSUE

NOTES

Copyright Carbogno Ceneda Architects.


No implied license exists. This drawing should not be used to calculate areas for the purposes of valuation. All dimensions to be checked on site by the contractor and such dimensions to be their responsibility.

This drawing is to be read in conjunction with all other contract documents and specifications and all other consultants drawings. All levels and dimensions should be checked on site

All work must comply with relevant British Standards and Building Regulations requirements Drawing errors and omissions to be reported to the architect

KEY

Project Ref. No.	2102		
Client	Yuiko Kato		
Date	MARCH 2021		
Scale	1:50 @ A3		
Project	FLAT 4, 46 PARLIAMENT HILL LONDON NW3 2TL		
Drawing Name	ROOF PLAN (PROPOSED)		
Drawing No.	P104	Rev.	-
Drawn	CF	Approved	AC
		Signed	

 


SEE DWG 300
A

No. 46 PARLIAMENT HILL

REAR

No. 44 PARLIAMENT HILL

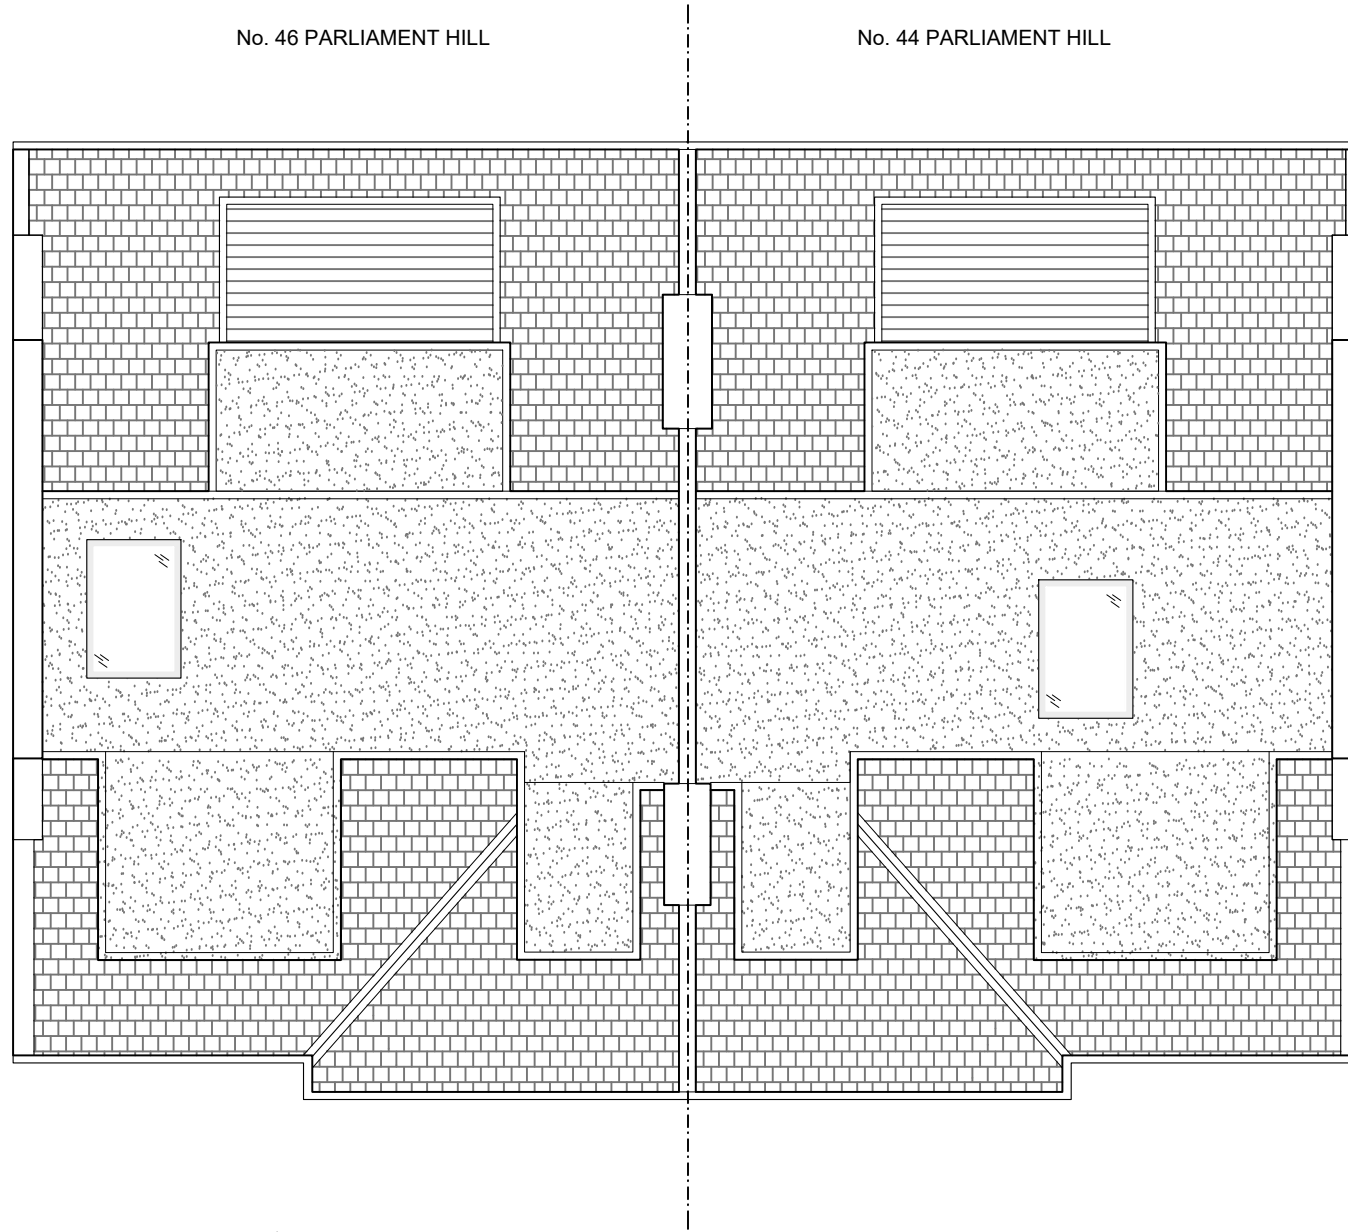

SEE DWG 300
A

FRONT

0 5m

PLANNING ISSUE

NOTES

Copyright Carbogno Ceneda Architects.

No implied license exists. This drawing should not be used to calculate areas for the purposes of valuation. All dimensions to be checked on site by the contractor and such dimensions to be their responsibility.

This drawing is to be read in conjunction with all other contract documents and specifications and all other consultants drawings. All levels and dimensions should be checked on site

All work must comply with relevant British Standards and Building Regulations requirements Drawing errors and omissions to be reported to the architect

KEY

Project Ref. No.	2102		
Client	Yuiko Kato		
Date	MARCH 2021		
Scale	1:100 @ A3		
Project	FLAT 4, 46 PARLIAMENT HILL LONDON NW3 2TL		
Drawing Name	JOINT ROOF PLAN NO 44 and NO 46 PH (PROPOSED)		
Drawing No.	P105	Rev.	-
Drawn	CF	Approved	AC Signed

CARBOGNO CENEDA ARCHITECTS

29b KITCHENER ROAD, LONDON N17 6DU TEL 07890 586 884
INFO@CARBOGNOCENEDA.COM

© COPYRIGHT NOT TO BE REPRODUCED
OR USED WITHOUT PERMISSION

PLANNING ISSUE


NOTES

Copyright Carbogno Ceneda Architects.

No implied license exists. This drawing should not be used to calculate areas for the purposes of valuation. All dimensions to be checked on site by the contractor and such dimensions to be their responsibility.

This drawing is to be read in conjunction with all other contract documents and specifications and all other consultants drawings. All levels and dimensions should be checked on site

All work must comply with relevant British Standards and Building Regulations requirements Drawing errors and omissions to be reported to the architect

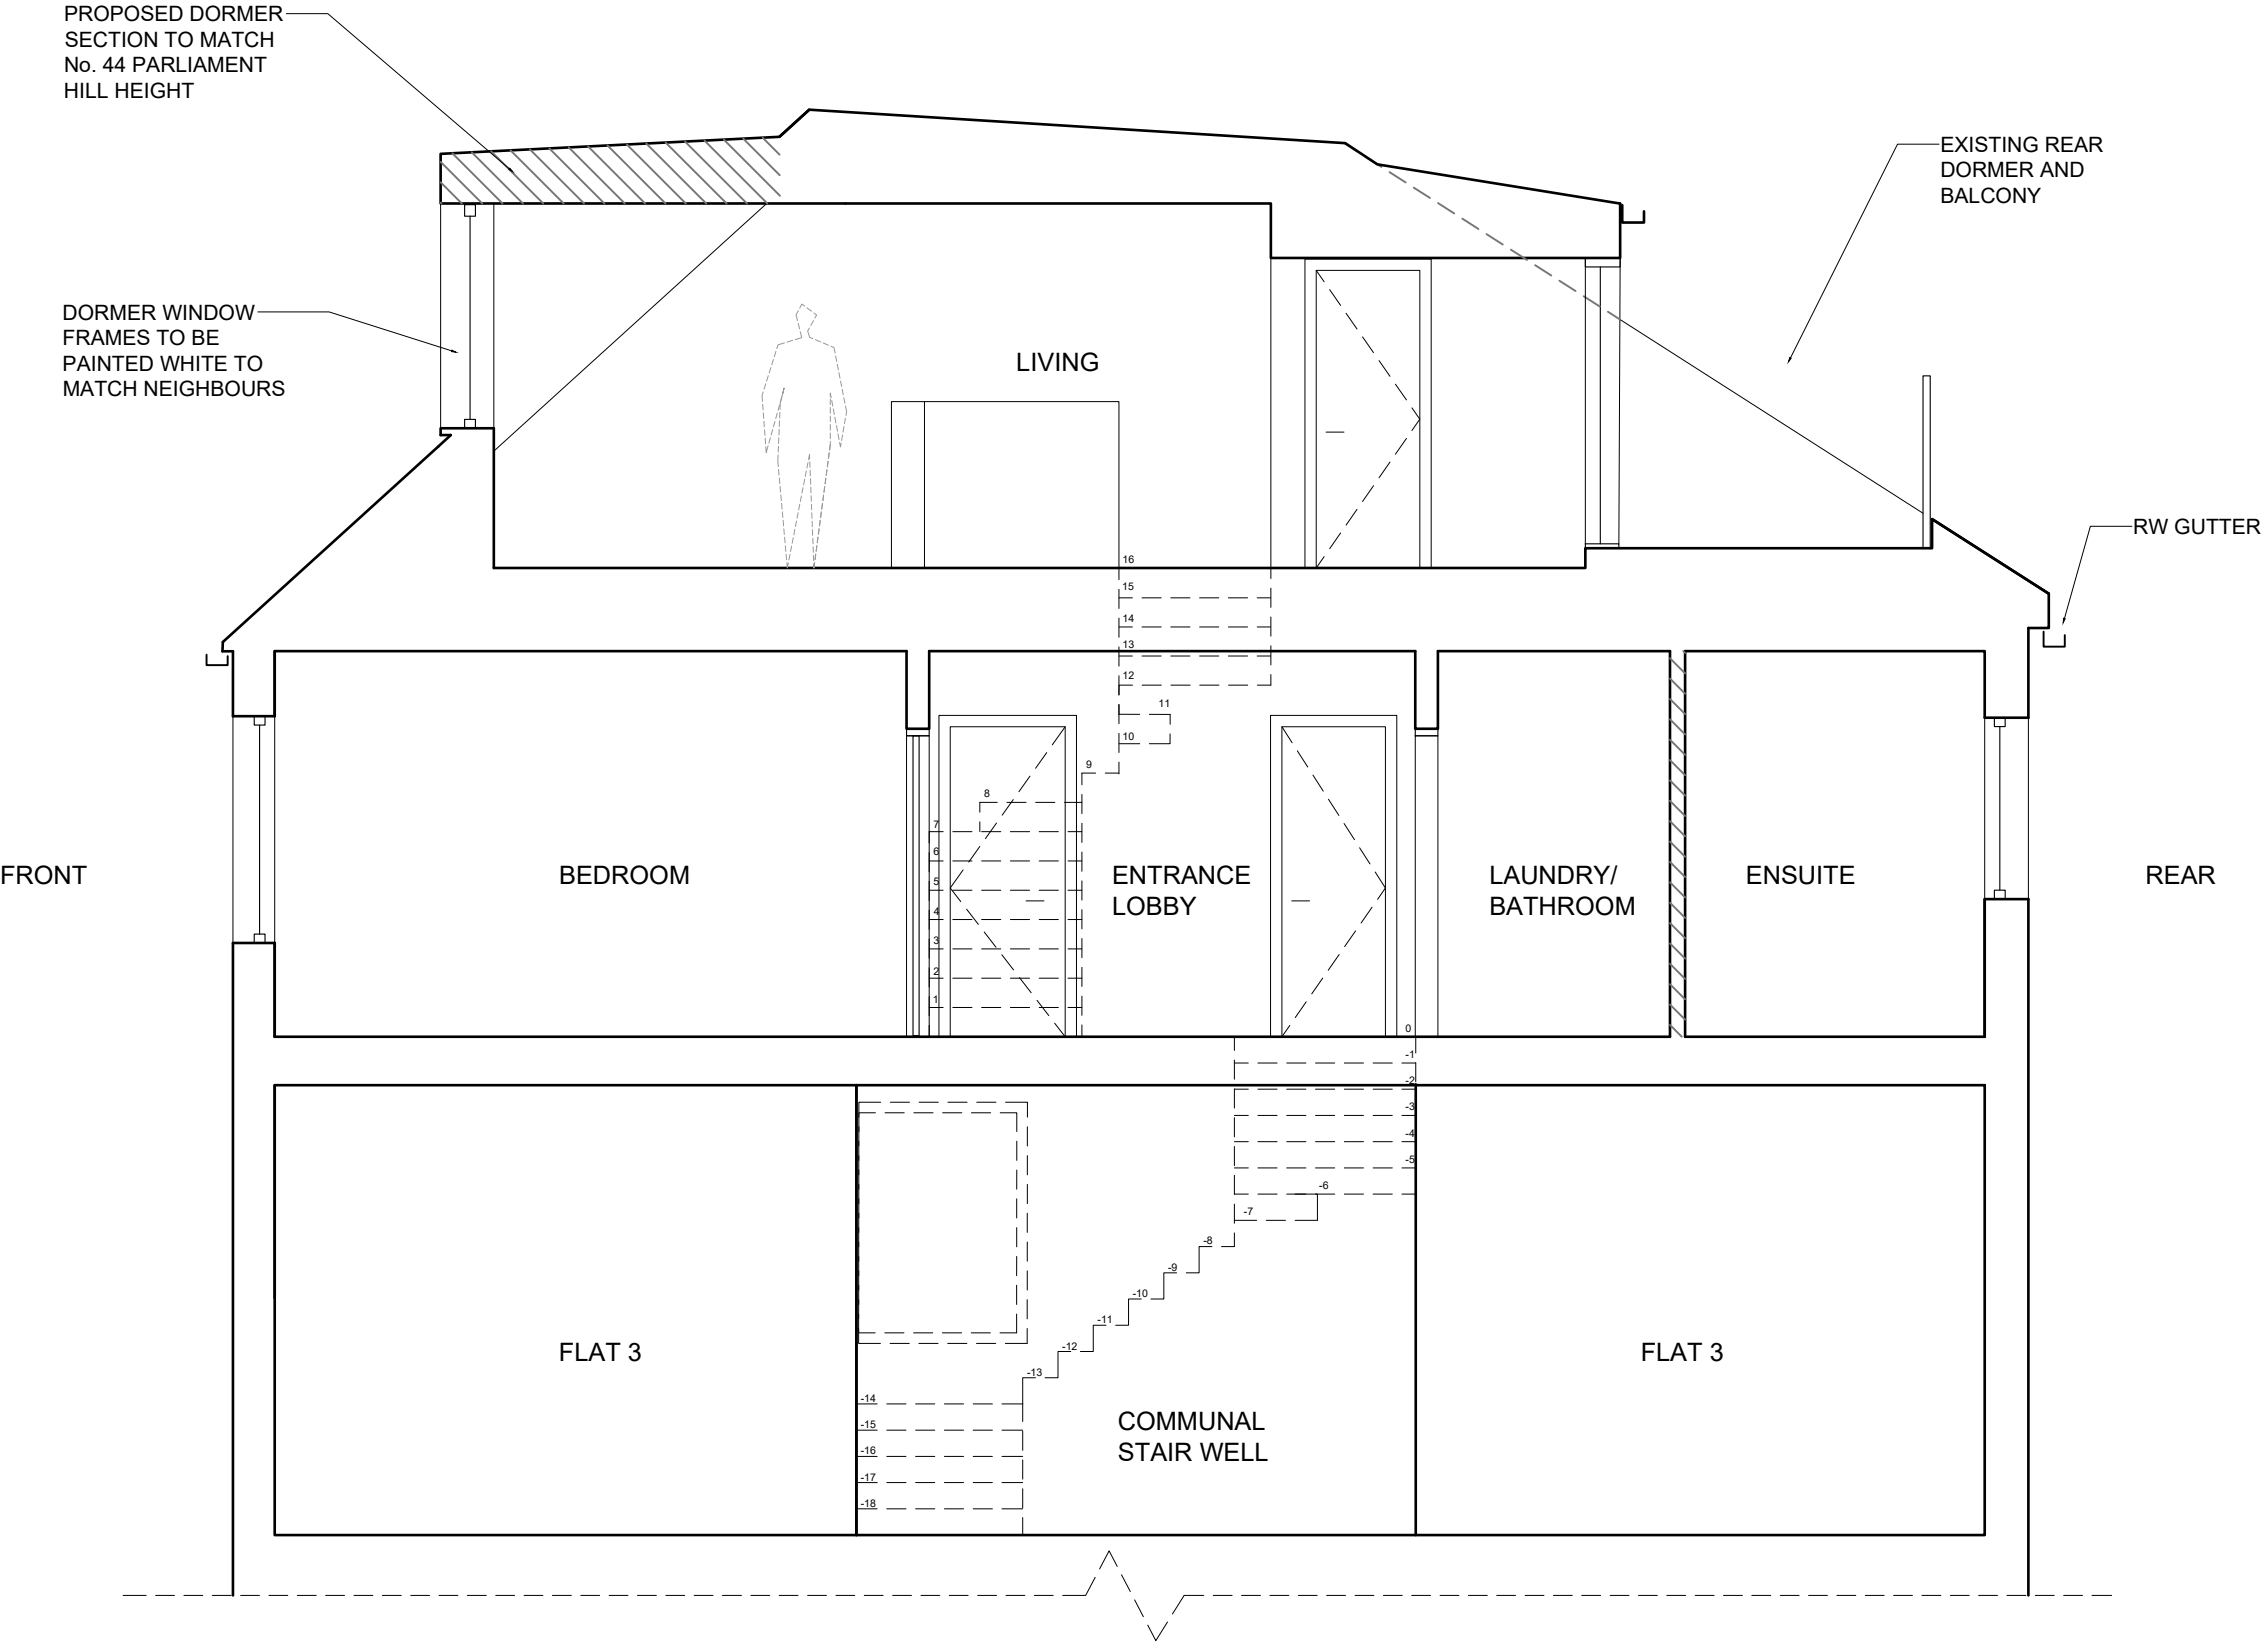

KEY

Project Ref. No.	2102
Client	Yuiko Kato
Date	MARCH 2021
Scale	1:50 @ A3
Project	FLAT 4, 46 PARLIAMENT HILL LONDON NW3 2TL

Drawing Name	SECTION A (PROPOSED)
--------------	----------------------

Drawing No.	S301	Rev.	-
Drawn	CF	Approved	AC
		Signed	

NOTES

Copyright Carbogno Ceneda Architects.

No implied license exists. This drawing should not be used to calculate areas for the purposes of valuation. All dimensions to be checked on site by the contractor and such dimensions to be their responsibility. Do not scale drawings

This drawing is to be read in conjunction with all other contract documents and specifications and all other consultants drawings. All levels and dimensions should be checked on site

All work must comply with relevant British Standards and Building Regulations requirements Drawing errors and omissions to be reported to the architect

KEY



Project Ref. No.	1507
Client	Yuiko Kato
Date	MARCH 2021
Scale	1:50 @ A3
Project	FLAT 4, 46 PARLIAMENT HILL LONDON NW3 2TL

Drawing Name	FRONT ELEVATION A (PROPOSED)
--------------	---------------------------------

Drawing No.	S201	Rev.	
Drawn	CF	Approved	AC
		Signed	

CARBOGNO CENEDA ARCHITECTS
29b KITCHENER ROAD, TEL 07890 586 884
LONDON N17 6DU INFO@CARBOGNOCENEDA.COM

© COPYRIGHT NOT TO BE REPRODUCED
OR USED WITHOUT PERMISSION

NOTES

Copyright Carbogno Ceneda Architects.

No implied license exists. This drawing should not be used to calculate areas for the purposes of valuation. All dimensions to be checked on site by the contractor and such dimensions to be their responsibility.

This drawing is to be read in conjunction with all other contract documents and specifications and all other consultants drawings. All levels and dimensions should be checked on site

All work must comply with relevant British Standards and Building Regulations requirements Drawing errors and omissions to be reported to the architect

KEY

Project Ref. No.	2102		
Client	Yuiko Kato		
Date	MARCH 2021		
Scale	1:100 @ A3		
Project	FLAT 4, 46 PARLIAMENT HILL LONDON NW3 2TL		
Drawing Name	JOINT FRONT ELEVATIONS NO 44PH and NO 46 PH (PROPOSED)		
Drawing No.	P202	Rev.	-
Drawn	CF	Approved	AC Signed

