


**EXISTING**  
**ROOF**  
SCALE 1:100

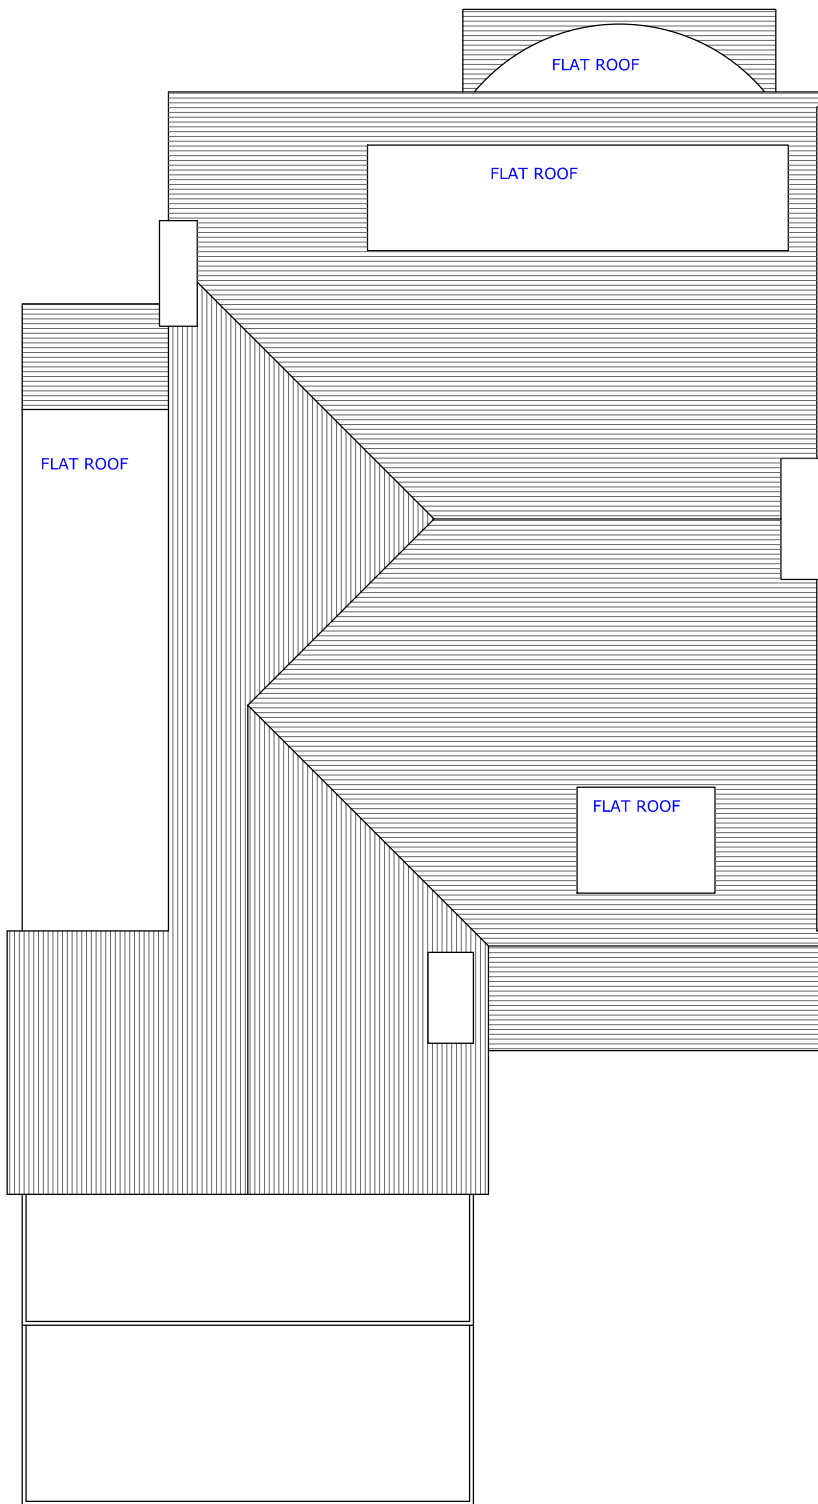

**PROPOSED**  
**ROOF**  
SCALE 1:100



DRAWING:	
ROOF PLAN	
PROJECT:	
FLAT 3, 17 FERNCROFT AVE LONDON NW3 7PG	
CLIENT NAME:	
-----	
PROJECT NO. :	
02L004122020	
DATE:	
24 MAR.2021	
PURPOSE OF ISSUE:	
PLANNING	
SCALE:	
1:100@A3	
DRAWING NUMBER:	REVISION:
03	---

**NOTES:**

THIS DRAWING IS THE SUBJECT OF  
COPYRIGHT AND DESIGN RIGHTS  
AND SHALL NOT BE REPRODUCED,  
LOANED, COPIED OR SUBMITTED  
TO ANY OTHER PARTY.



t: 020 8446 6622

e: [info@adara.co.uk](mailto:info@adara.co.uk)

w: [adara.co.uk](http://adara.co.uk)