


**EXISTING**  
**REAR ELEVATION**  
SCALE 1:100



**PROPOSED**  
**REAR ELEVATION**  
SCALE 1:100

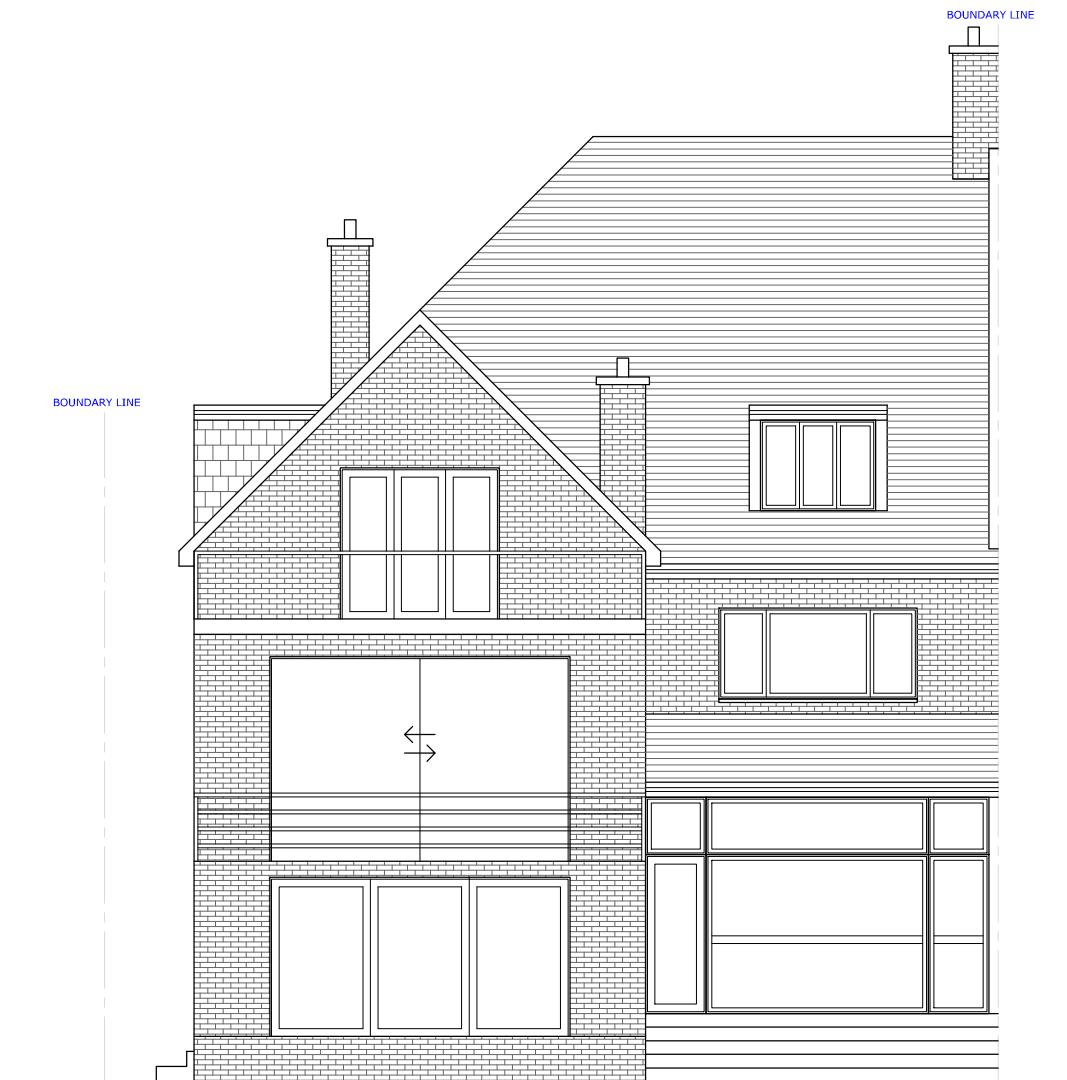

DRAWING:

**REAR ELEVATION**

PROJECT:

**FLAT 3, 17 FERNCROFT AVE  
LONDON  
NW3 7PG**

CLIENT NAME:

-----

PROJECT NO. :

**02LD04122020**

DATE:

**24 MAR.2021**

PURPOSE OF ISSUE:

**PLANNING**

SCALE:

**1:100@A3**

DRAWING NUMBER:


**07**

REVISION:

---

**NOTES:**

THIS DRAWING IS THE SUBJECT OF  
COPYRIGHT AND DESIGN RIGHTS  
AND SHALL NOT BE REPRODUCED,  
LOANED, COPIED OR SUBMITTED  
TO ANY OTHER PARTY.

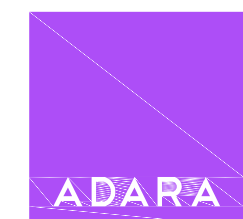

**t: 020 8446 6622**

**e: info@adara.co.uk**

**w: adara.co.uk**