

PLANNING REF 2016/6366/P

CONDITION 4 - REQUESTED WINDOW DETAILS

KEY

 REFER TO TIMBER SASH WINDOW TYPE 1 & 2 DETAILS ON HA LTD DRAWING A141

 ALUMINIUM DOOR DETAILS (TO FOLLOW)

 REFER TO TIMBER SASH WINDOW TYPE 8 ON HA LTD DRAWING A141

 ALUMINIUM FIXED WINDOW DETAILS (TO FOLLOW)


 SHOPFRONT DETAILS (TO FOLLOW)



PROPOSED SIDE ELEVATION (SOUTH)

SCALE 1:200@A3

1

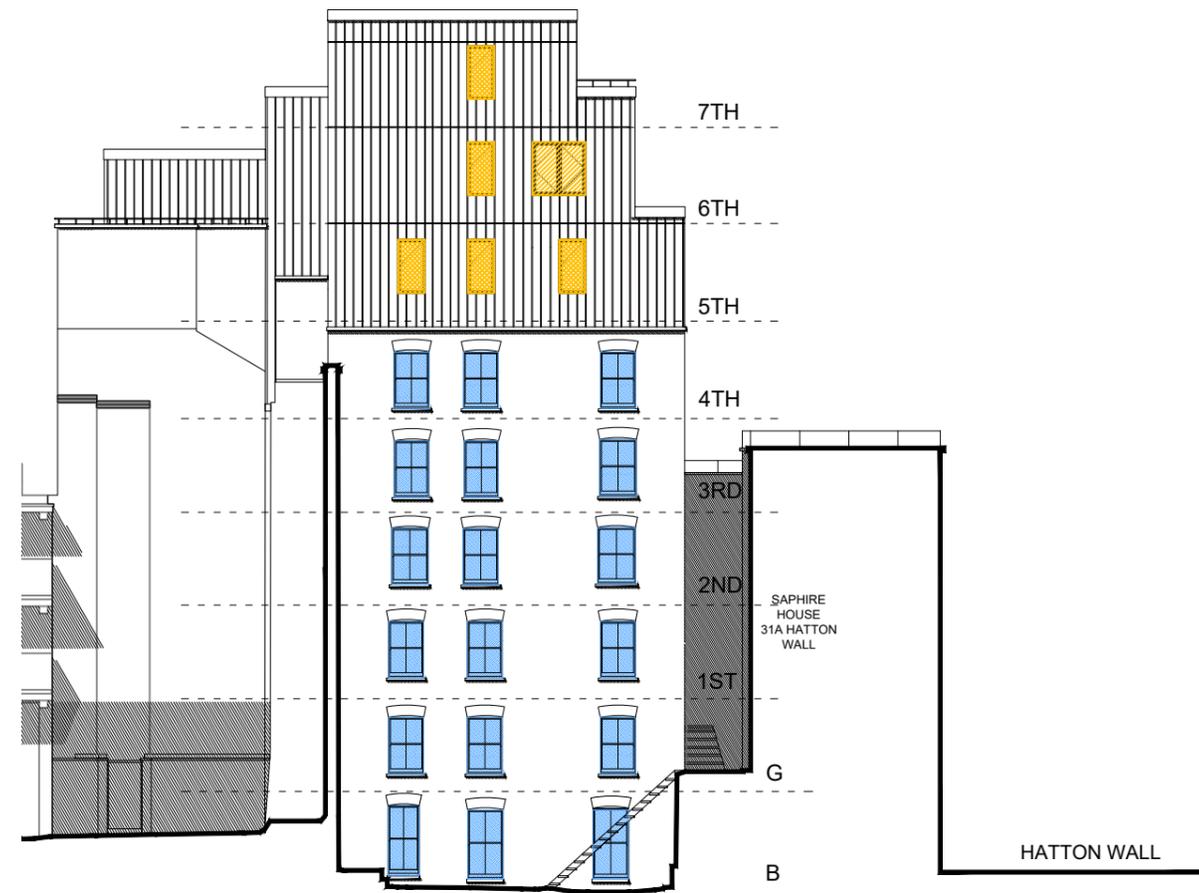

PROPOSED REAR ELEVATION (EAST)

SCALE 1:200@A3

2

| | | | | | | | | |
|---------------------------------------|---|---|--------------------------|--|---|----------------|-------------|---|
| CLIENT: WHITE LION ESTATES LTD. | PROJECT : 72-80 LEATHER LANE LONDON, EC1N 7TR | <ol style="list-style-type: none"> DO NOT SCALE THIS DRAWING ALL DIMENSIONS ARE TO BE VERIFIED ON SITE BY THE CONTRACTOR AND REPORTED TO THE ARCHITECT BEFORE CONSTRUCTION ANY DISCREPANCY FOUND BETWEEN THIS DRAWING AND ANY OTHER DOCUMENT MUST BE REPORTED IMMEDIATELY TO THE ARCHITECT REMOVE THIS DRAWING FROM CURRENCY WHEN A REVISED DRAWING IS ISSUED COPYRIGHT OF THIS DRAWING REMAINS WITH HODGES ARCHITECTS LTD | NO DATE REVISION | | DRAWING TITLE: CONDITION 4 WINDOW DETAILS - KEY ELEVATIONS SHEET 2 | | |  TEL: 07932 376 008 EMAIL: NH@HODGESARCHITECTS.CO.UK |
| | | | DRAWING STATUS: PLANNING | | SCALE: 1:200 | DATE: 12.03.21 | REV.: A3 | |
| DRAWN BY : NH | CHECKED BY : SH | | | | PROJ. NO: 011 | DWG NO: A132 | | |