


# PLANNING REF 2016/6366/P CONDITION 4 - TIMBER SASH WINDOW DETAILS

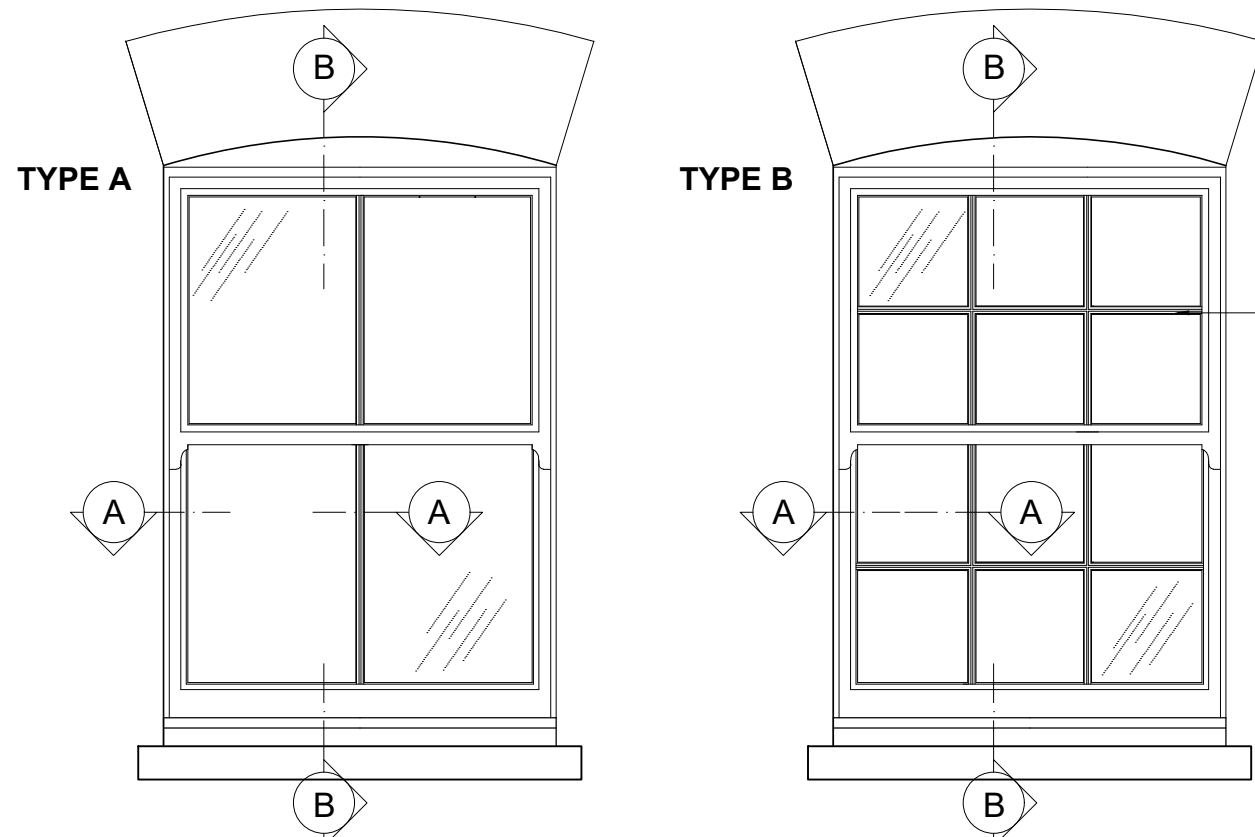


NOTE! ADDITIONAL ASTRAGAL GLAZING BARS FEATURE TO SASH WINDOWS AT:  
WEST ELEVATION, 5TH FLOOR  
SOUTH ELEVATION, 5TH FLOOR

## PROPOSED TIMBER SASH WINDOW TYPES A & B

SCALE 1:20@A3


1

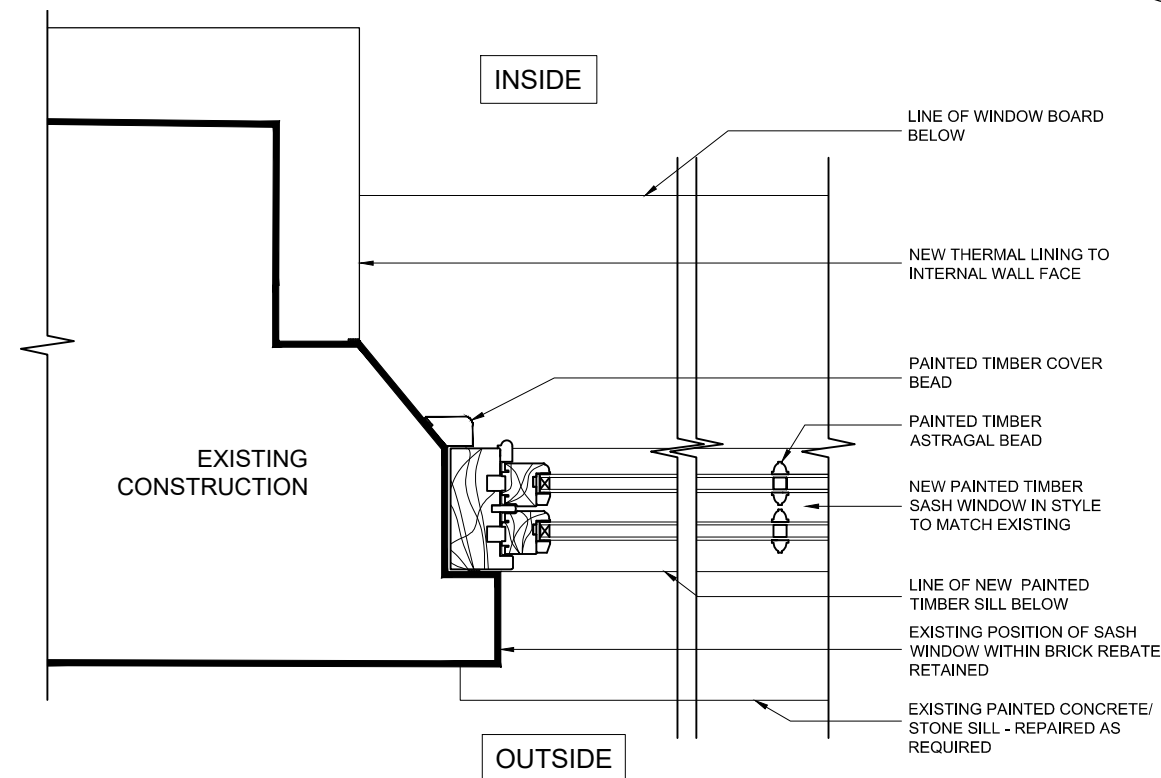

## DETAIL A - A

SCALE 1:10@A3

2

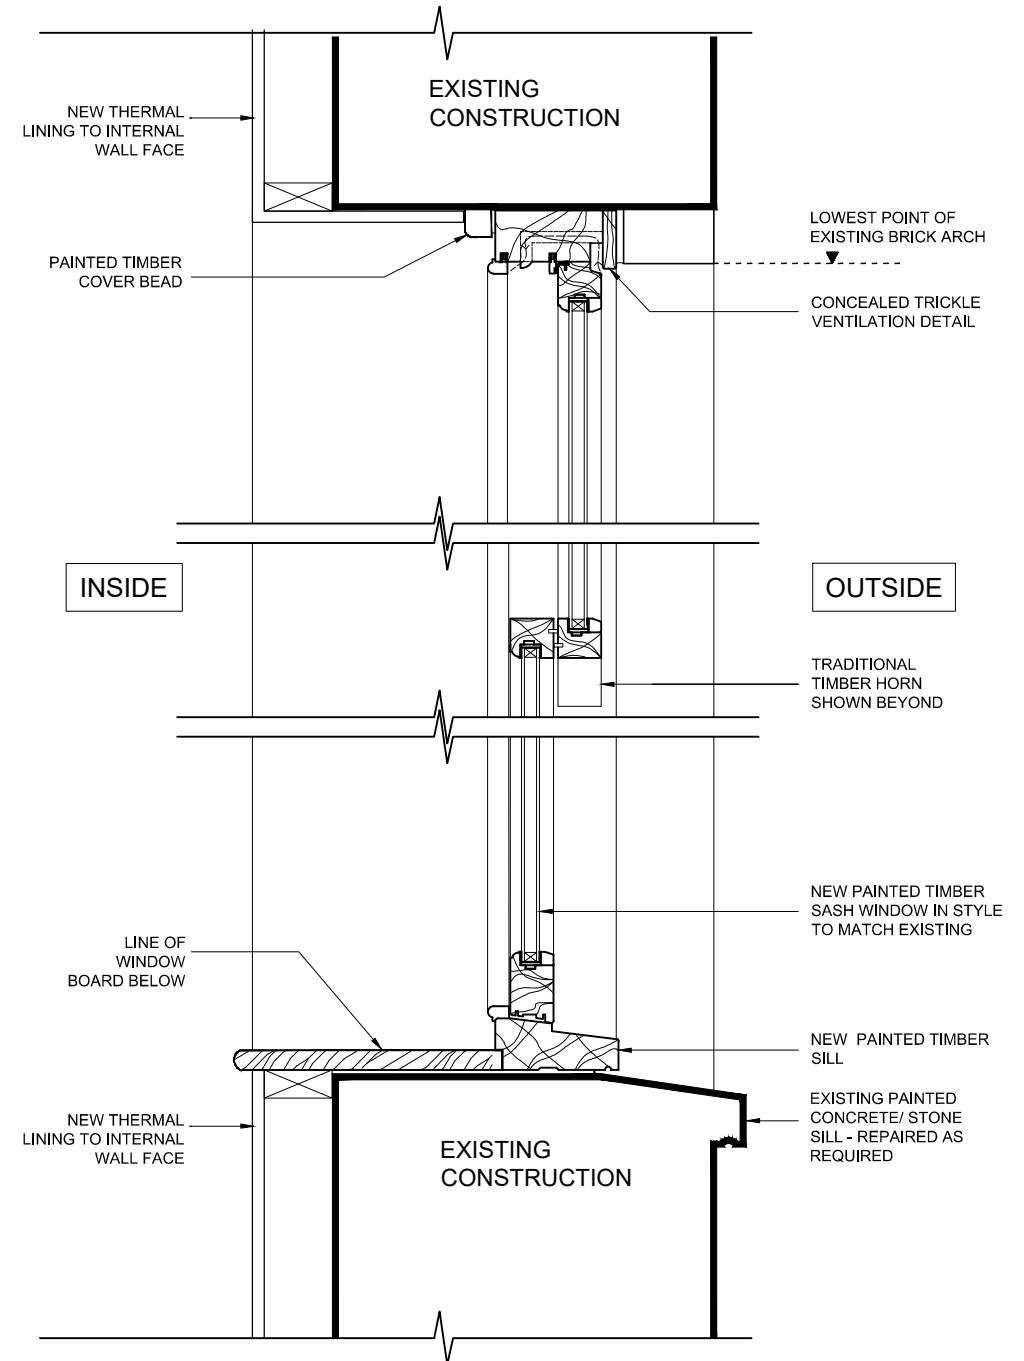

## DETAIL B - B

SCALE 1:10@A3

3

CLIENT: WHITE LION ESTATES LTD.	PROJECT : 72-80 LEATHER LANE LONDON, EC1N 7TR	<ol style="list-style-type: none"> <li>DO NOT SCALE THIS DRAWING</li> <li>ALL DIMENSIONS ARE TO BE VERIFIED ON SITE BY THE CONTRACTOR AND REPORTED TO THE ARCHITECT BEFORE CONSTRUCTION</li> <li>ANY DISCREPANCY FOUND BETWEEN THIS DRAWING AND ANY OTHER DOCUMENT MUST BE REPORTED IMMEDIATELY TO THE ARCHITECT</li> <li>REMOVE THIS DRAWING FROM CURRENCY WHEN A REVISED DRAWING IS ISSUED</li> <li>COPYRIGHT OF THIS DRAWING REMAINS WITH HODGES ARCHITECTS LTD</li> </ol>	NO DATE REVISION			DRAWING TITLE: CONDITION 4 TIMBER SASH WINDOW DETAILS		
			DRAWING STATUS: PLANNING			SCALE: AS NOTED	DATE: 12.03.21	REV.:
DRAWN BY : NH	CHECKED BY : SH		PROJ. NO: 011	DWG NO: A141				

