


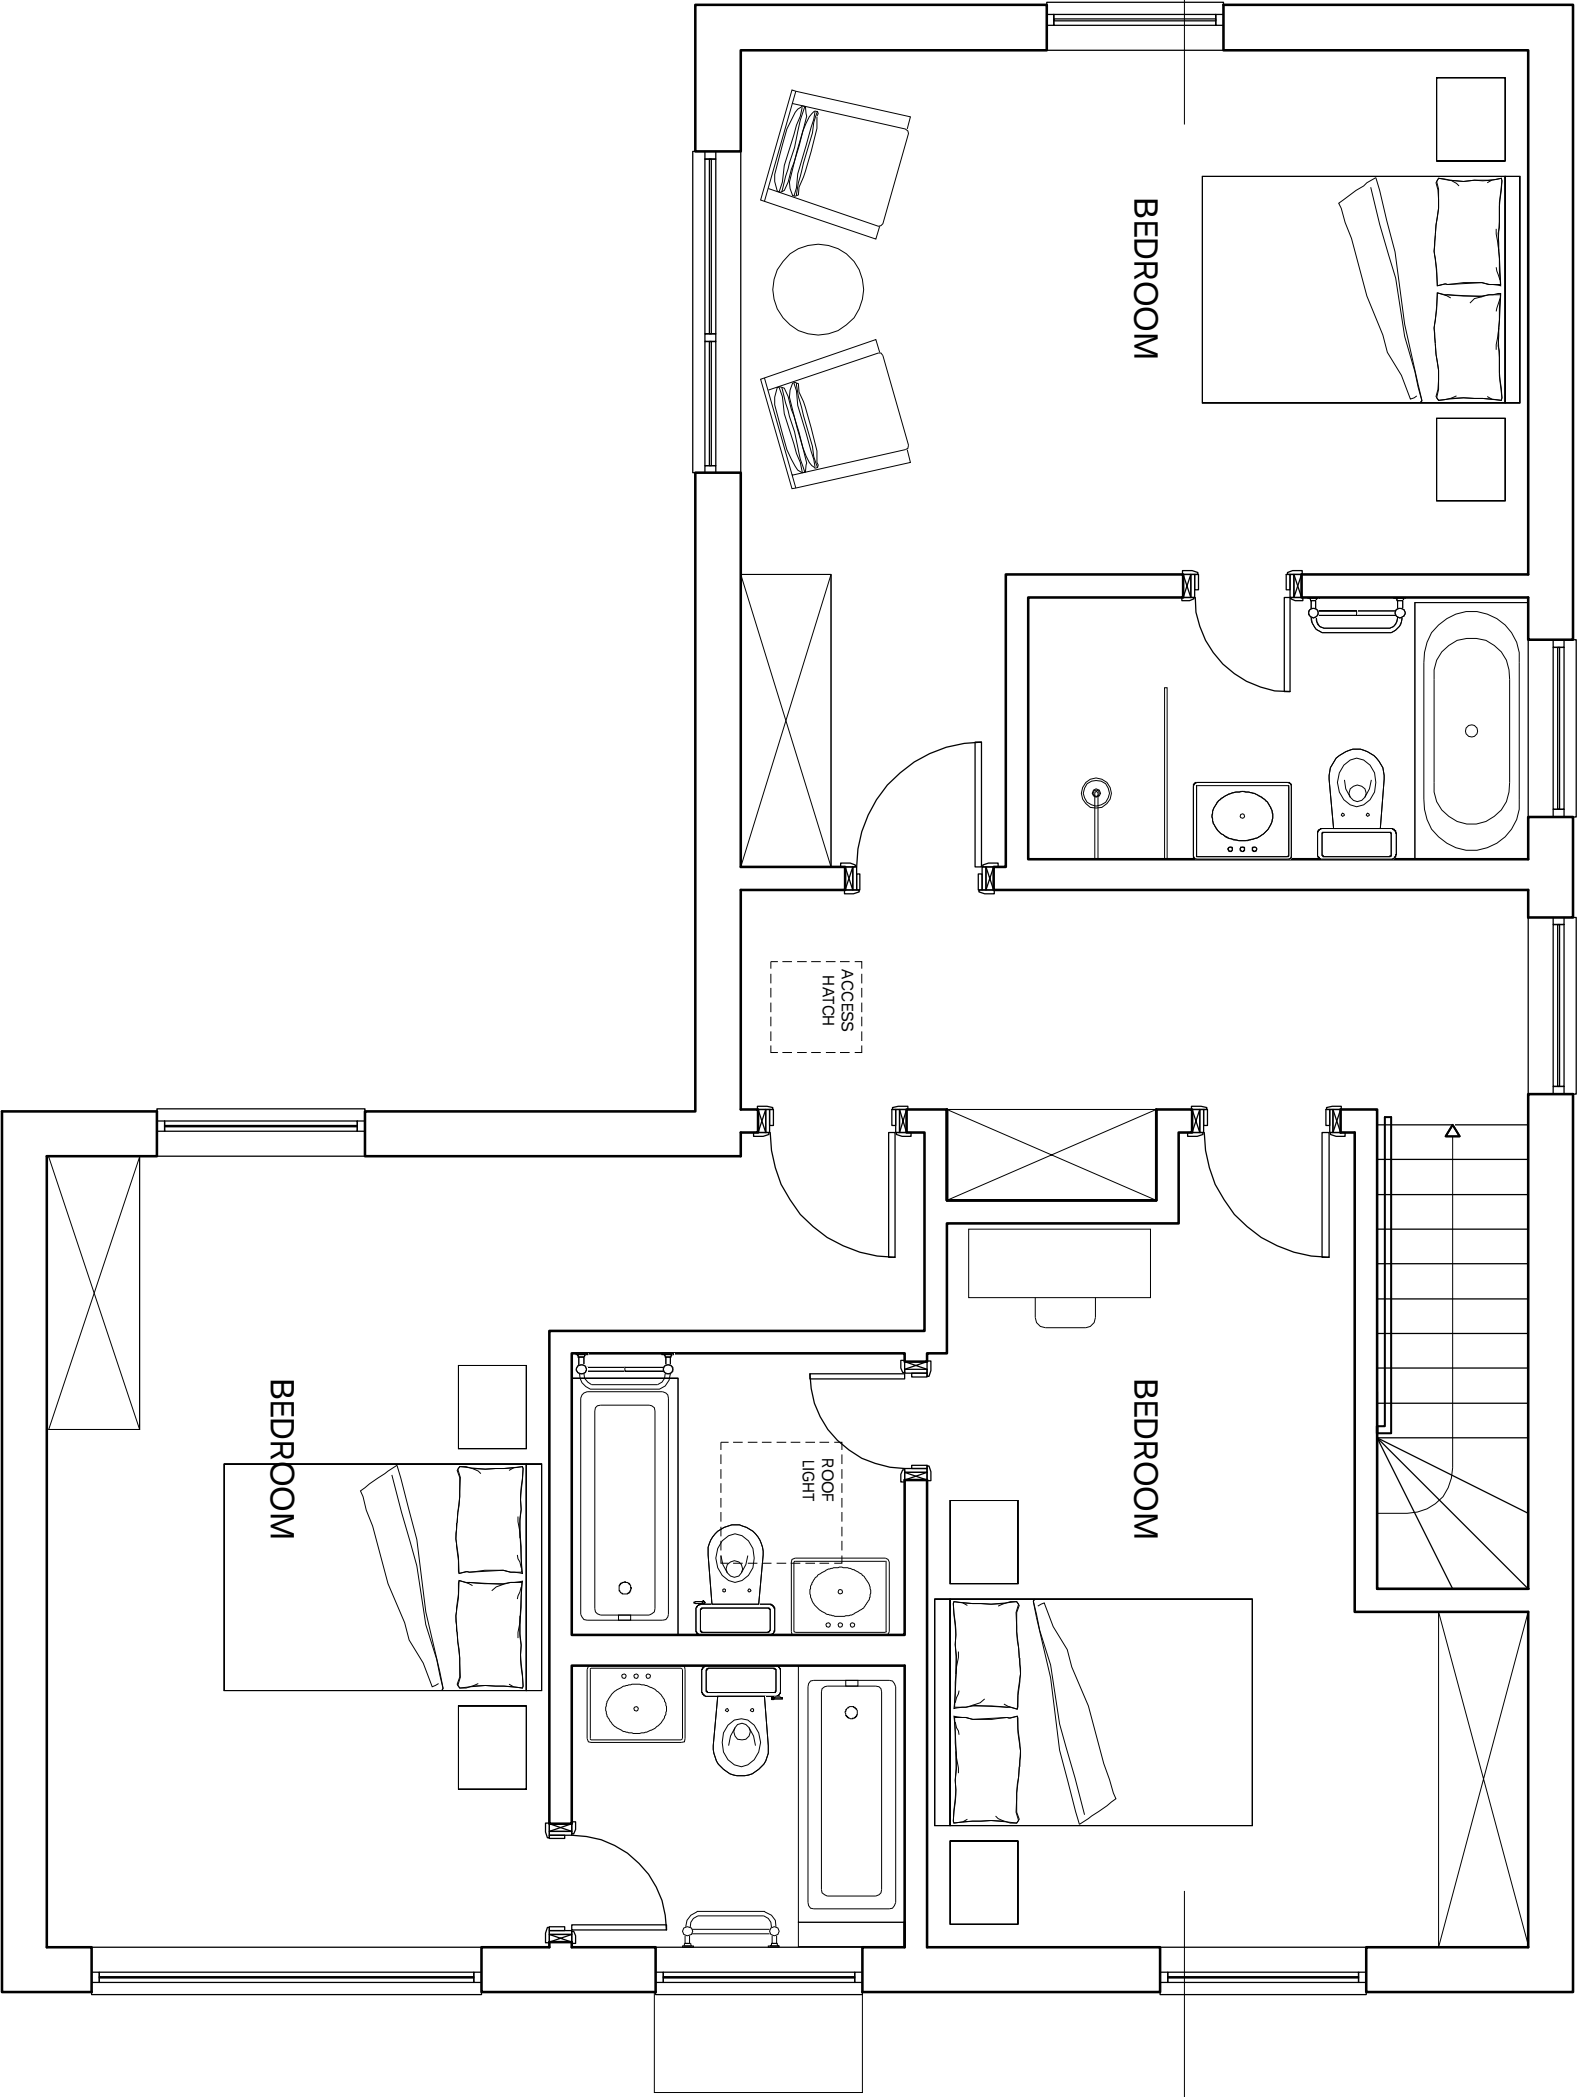

KEY



0m 5m

NOTES

1. Do not scale from the drawing for site by the contractor and architect/interior designer is responsible.
2. Report all drawing errors, omissions and discrepancies to the architect/interior designer.

KASIA WHITFIELD DESIGN

KASIAWHITFIELD@GMAIL.COM
T: 020 7850 5833
M: 07850 583333

JOB 4 CONYBEARE
LONDON NW3 3SD
TITLE EXISTING FIRST FLOOR PLAN

DATE	SCALE	STATUS
2021.02.10	1:50@A3	EXISTING
PROJECT NO.	DRAWING NO.	REVISION
C4	EX1	