


KEY

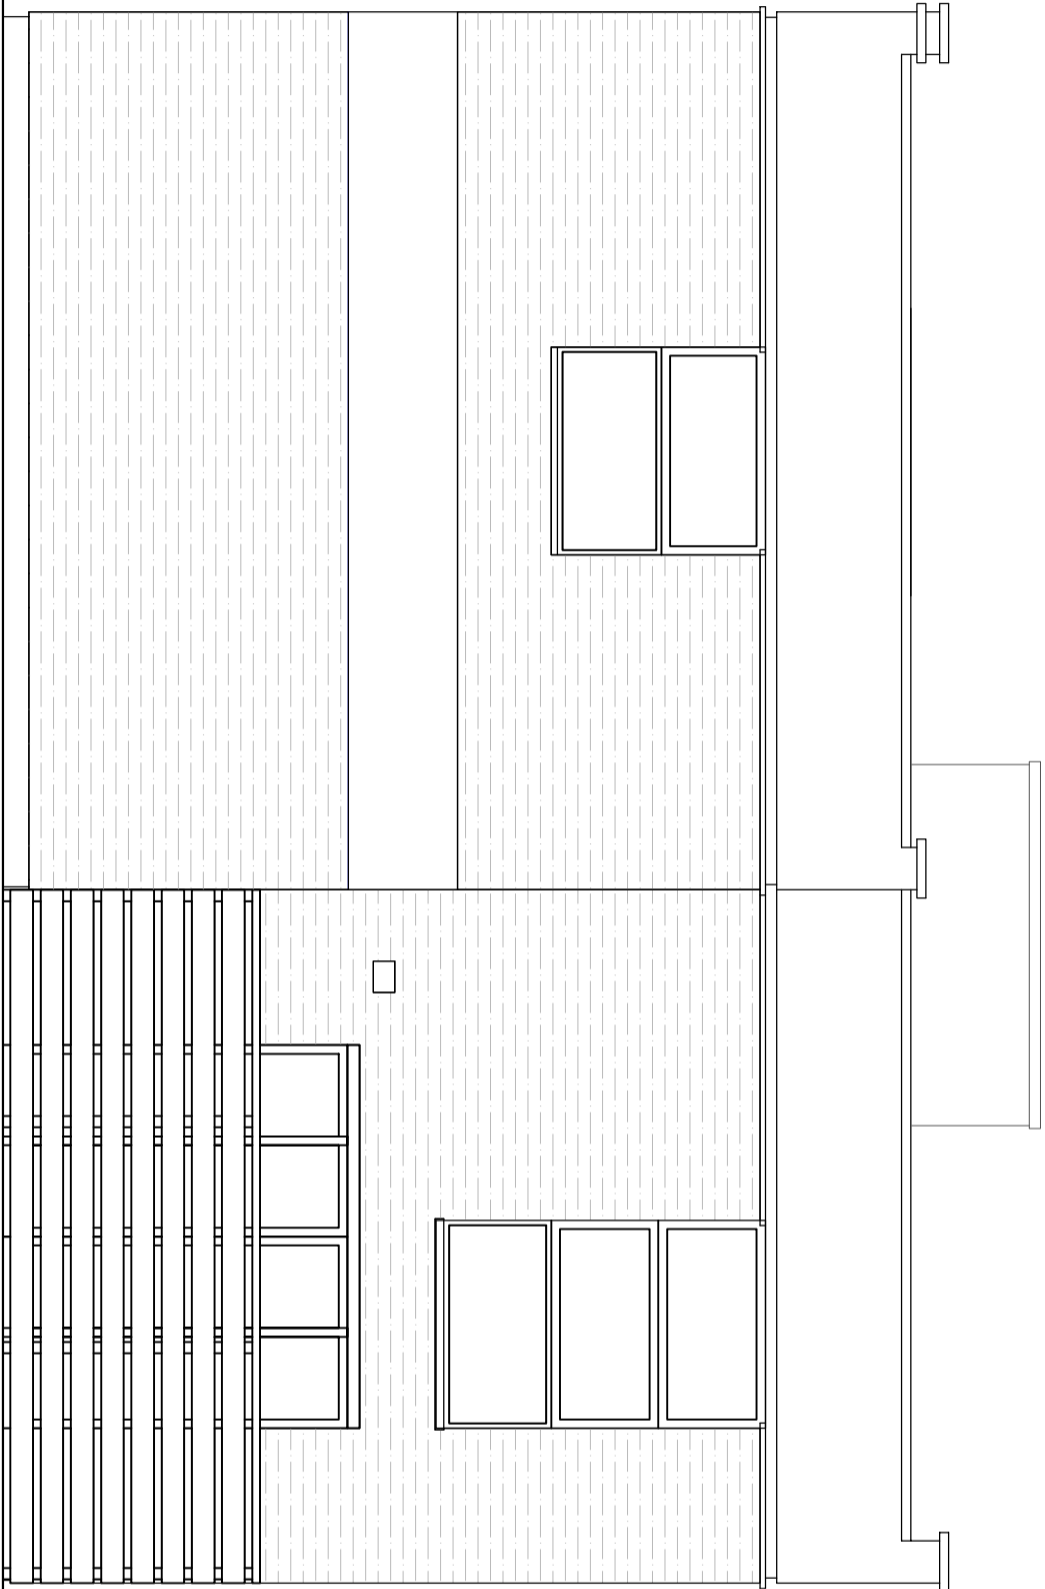

NOTES
1. Do not scale from this drawing.
2. All dimensions are to be confirmed and each dimension to be in its responsibility.
3. Report all drawing errors, omissions and discrepancies to the architect/designer.

KASIA WHITFIELD DESIGN

KASIA WHITFIELD@GMAIL.COM
1,003, WIMBORNE
M. 07989203533

JOB 4 CONYBEARE
LONDON NW3 3SD
TITLE EXISTING REAR ELEVATION (WEST)

DATE	SCALE	STATUS
2021.02.10	1:50@A3	EXISTING

PROJECT NO.	DRAWING NO.	REVISION
C4	EX5	A

0m

5m