



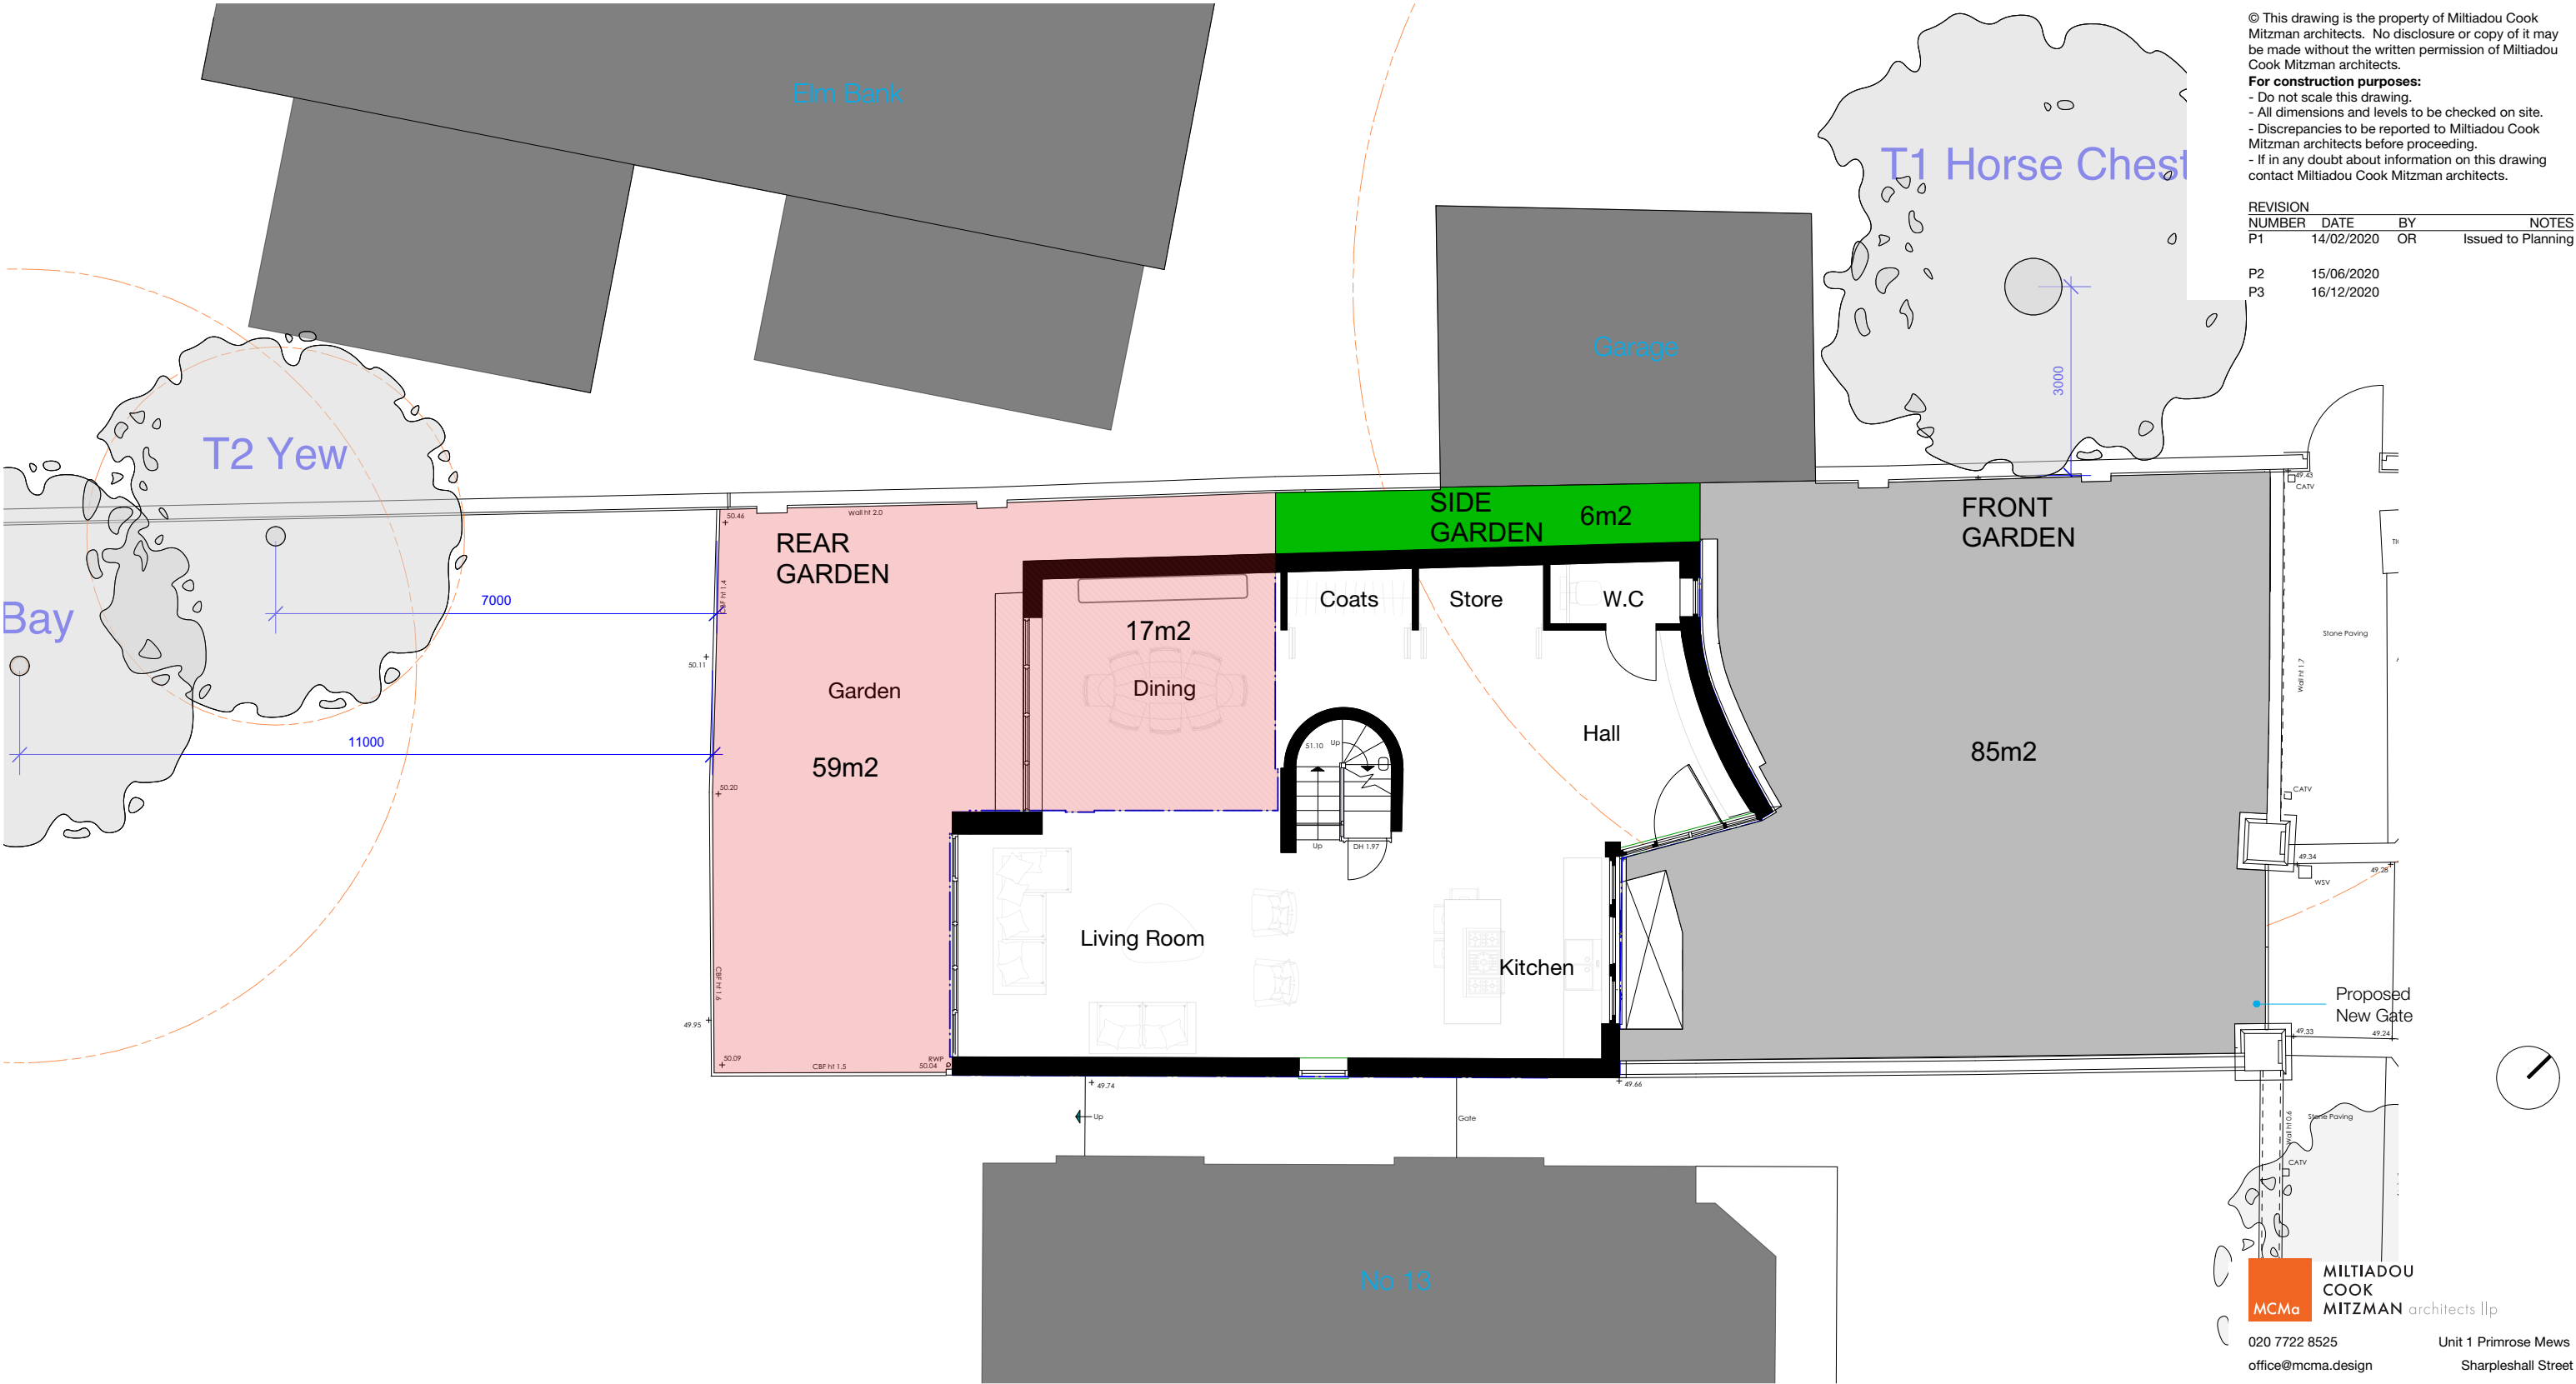

1 Proposed Ground Floor Plan
1:100

 

- Front Garden 85m2
- Side Garden 6m2
- Existing Rear Garden 59m2
- Loss Of Garden Due To Basement 17m2

© This drawing is the property of Miltiadou Cook Mitzman architects. No disclosure or copy of it may be made without the written permission of Miltiadou Cook Mitzman architects.

For construction purposes:

- Do not scale this drawing.
- All dimensions and levels to be checked on site.
- Discrepancies to be reported to Miltiadou Cook Mitzman architects before proceeding.
- If in any doubt about information on this drawing contact Miltiadou Cook Mitzman architects.

REVISION NUMBER	DATE	BY	NOTES
P1	14/02/2020	OR	Issued to Planning

P2 15/06/2020
P3 16/12/2020

MILTIADOU COOK MITZMAN architects llp
020 7722 8525
office@mcma.design
www.mcma.design
Unit 1 Primrose Mews
Sharpleshall Street
London NW1 8YW

CLIENT
Carmel & Emanuel Mond

PROJECT
15 Lyndhurst Terrace, London NW3 5QA

SHEET TITLE
Garden Area Diagram

SCALE
1:100

DATE CREATED 16/12/2020
FILE REFERENCE 297-A-P-Bldg

DRAWING NUMBER	REVISION
246-DWG-107	P3