


1 SCALE 1:100 @ A1, 1:200 @ A3  
POOL PAVILION FLOOR PLAN

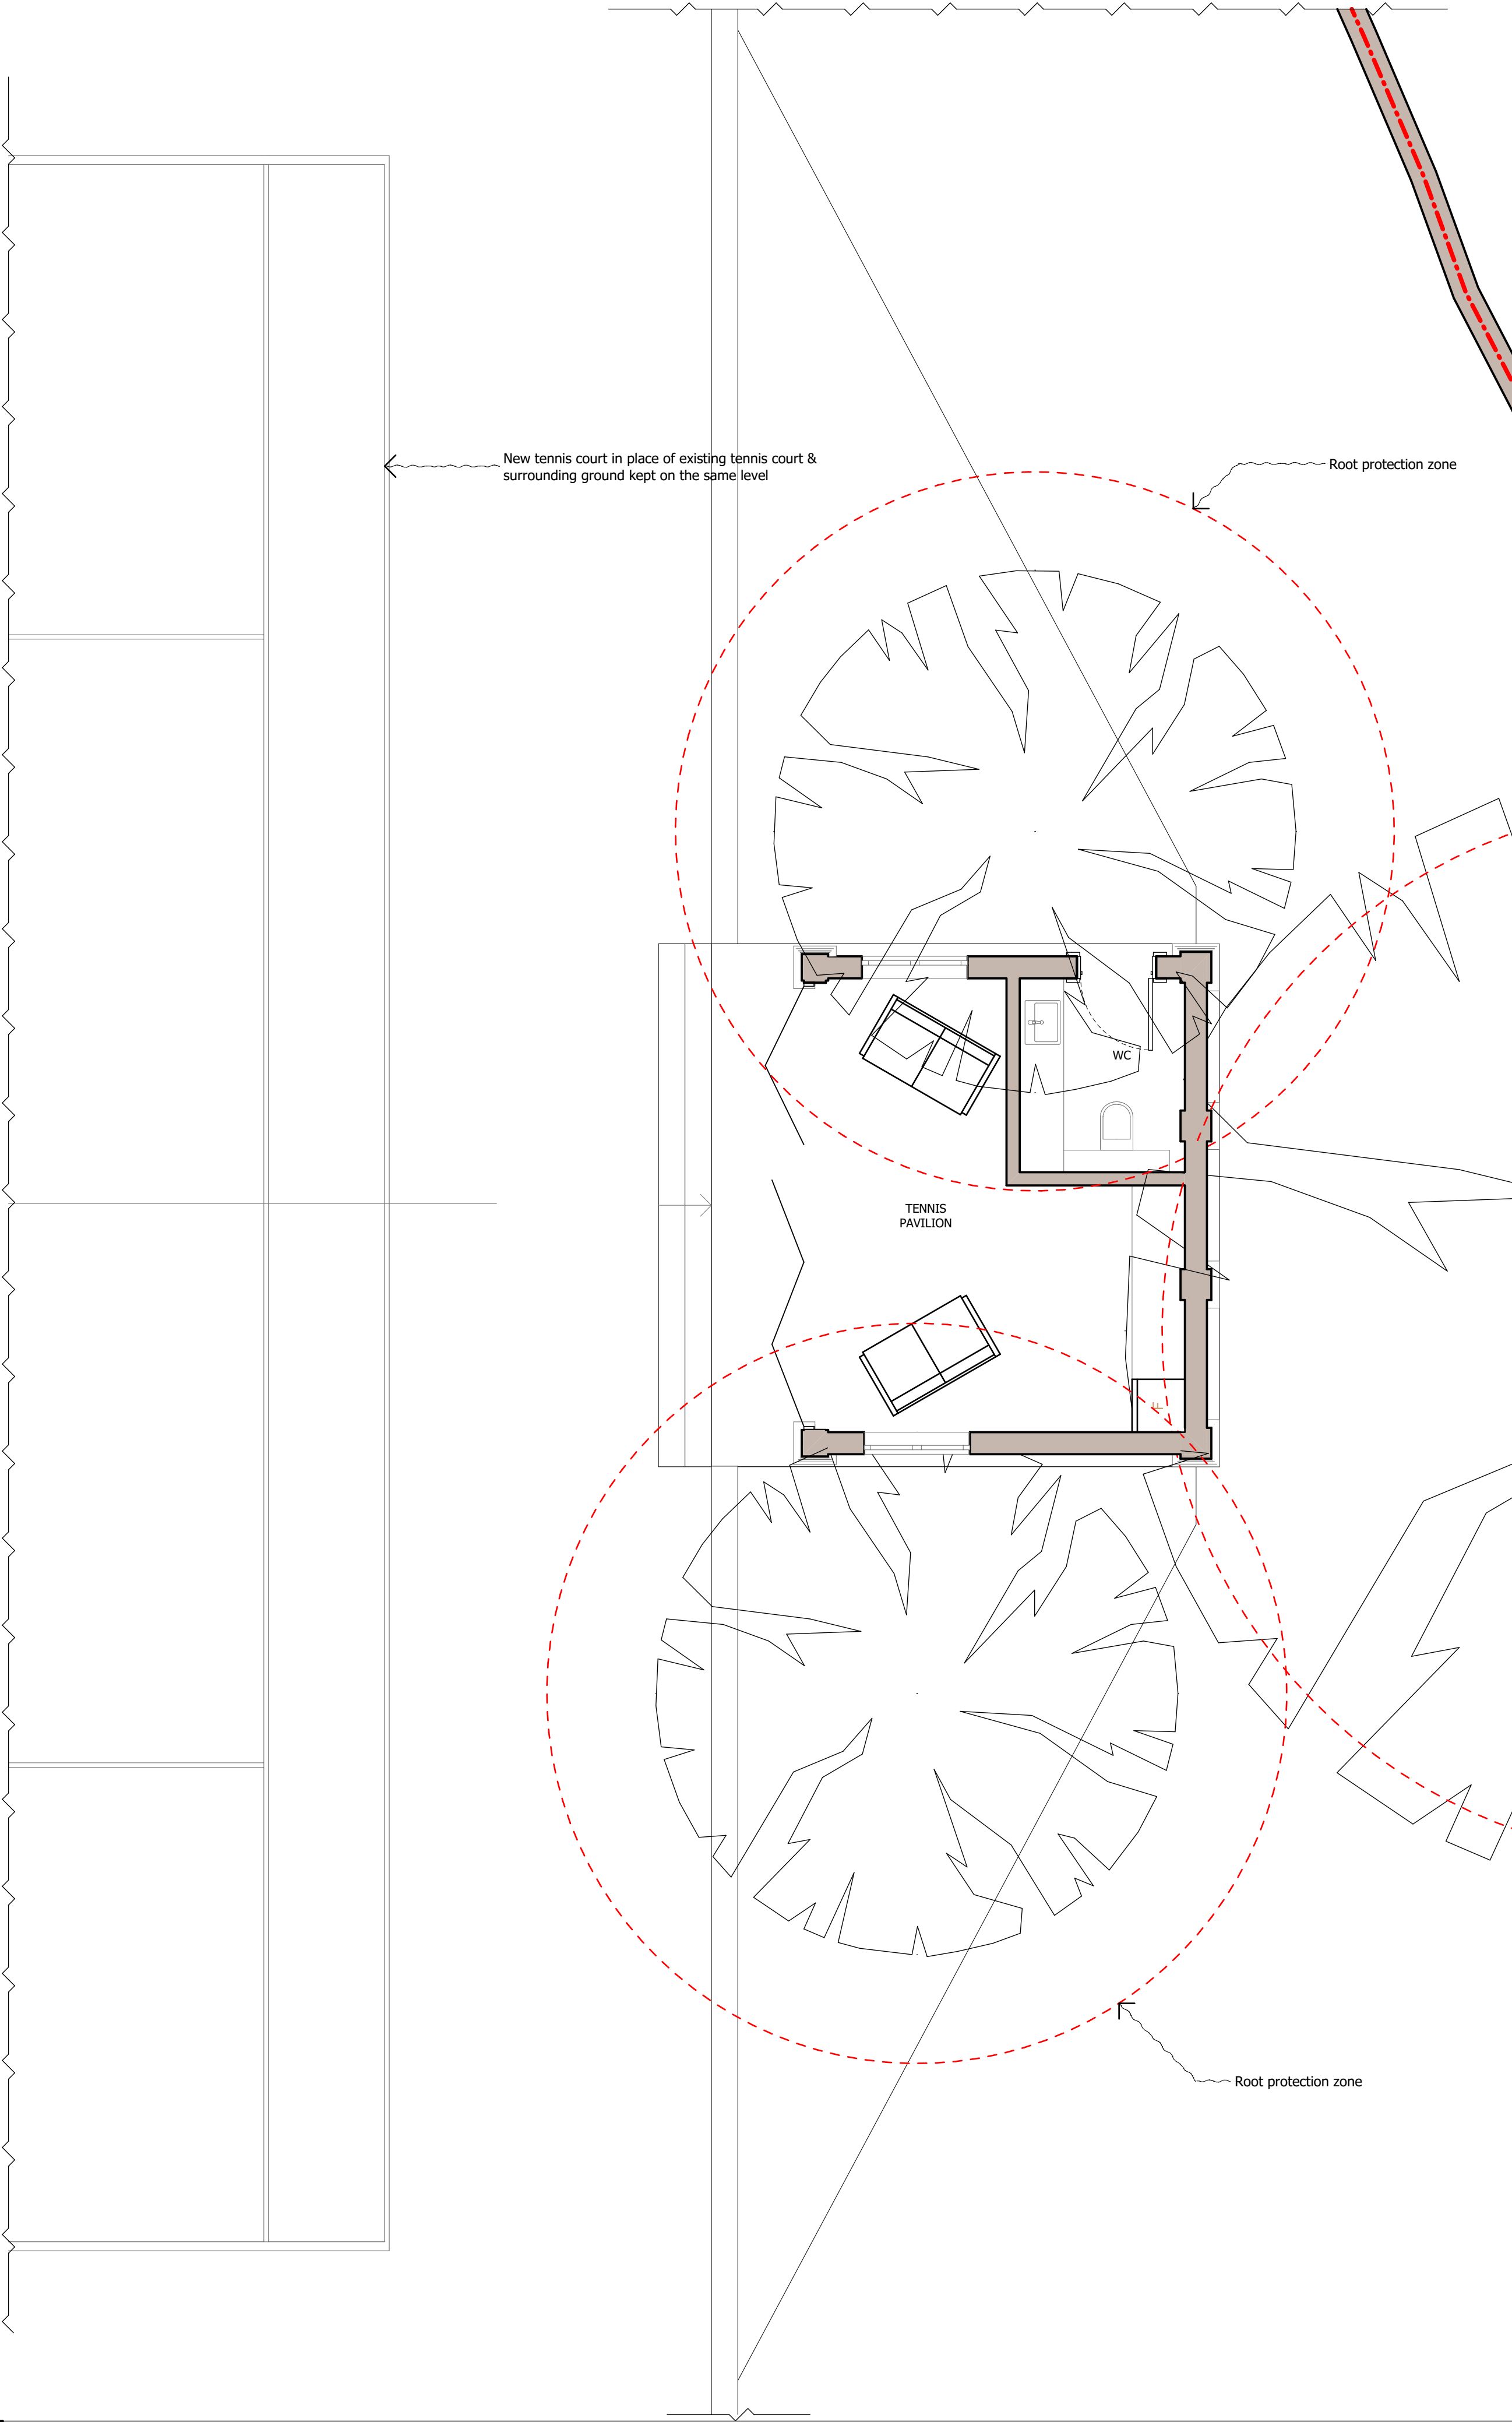

2 SCALE 1:100 @ A1, 1:200 @ A3  
TENNIS PAVILION FLOOR PLAN


DO NOT SCALE FROM THIS DRAWING

Figured dimensions only are to be taken from this drawing. All dimensions are to be checked on site before any work is put in hand. If in doubt, ask.

All SHH drawings to be read in conjunction with relevant SHH Finishes, Sanitaryware, Lighting & Ironmongery schedules.

Any discrepancies to be highlighted to SHH prior to procurement and in good time.

Copyright © Spence Harris Hogan Limited 2017  
Registered in England & Wales. Registered No. 261 0615  
SHH is the trading name of Spence Harris Hogan Limited

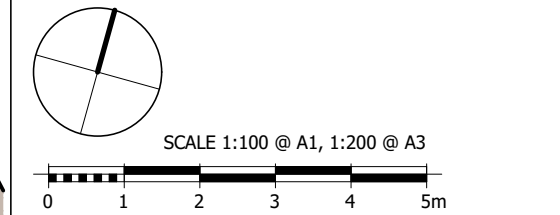

Legends & Notes:  
GIA:  
POOL PAVILION: 226 sqft  
TENNIS PAVILION: 226 sqft

PL01	09.03.2021	Planning submission		AK
Rev	Date	Descriptor		Athr.

shh

Architecture & Interior Design

RIBA

Chartered Practice

MEMBER

1 Vencourt Place, Ravenscourt Park  
Hammersmith, London W6 9NU  
Phone +44 (0) 20 8600 4171 Email info@shh.co.uk  
shh.co.uk

Project:

28 Avenue Road  
28 Avenue Road  
London, NW8 6BU  
Client:  
Private Client

Drawing Title:

General Arrangements  
Pavilion Floor Plans

(Project number)DWG number\_Revision:

Checked:

(860)024\_PL01